
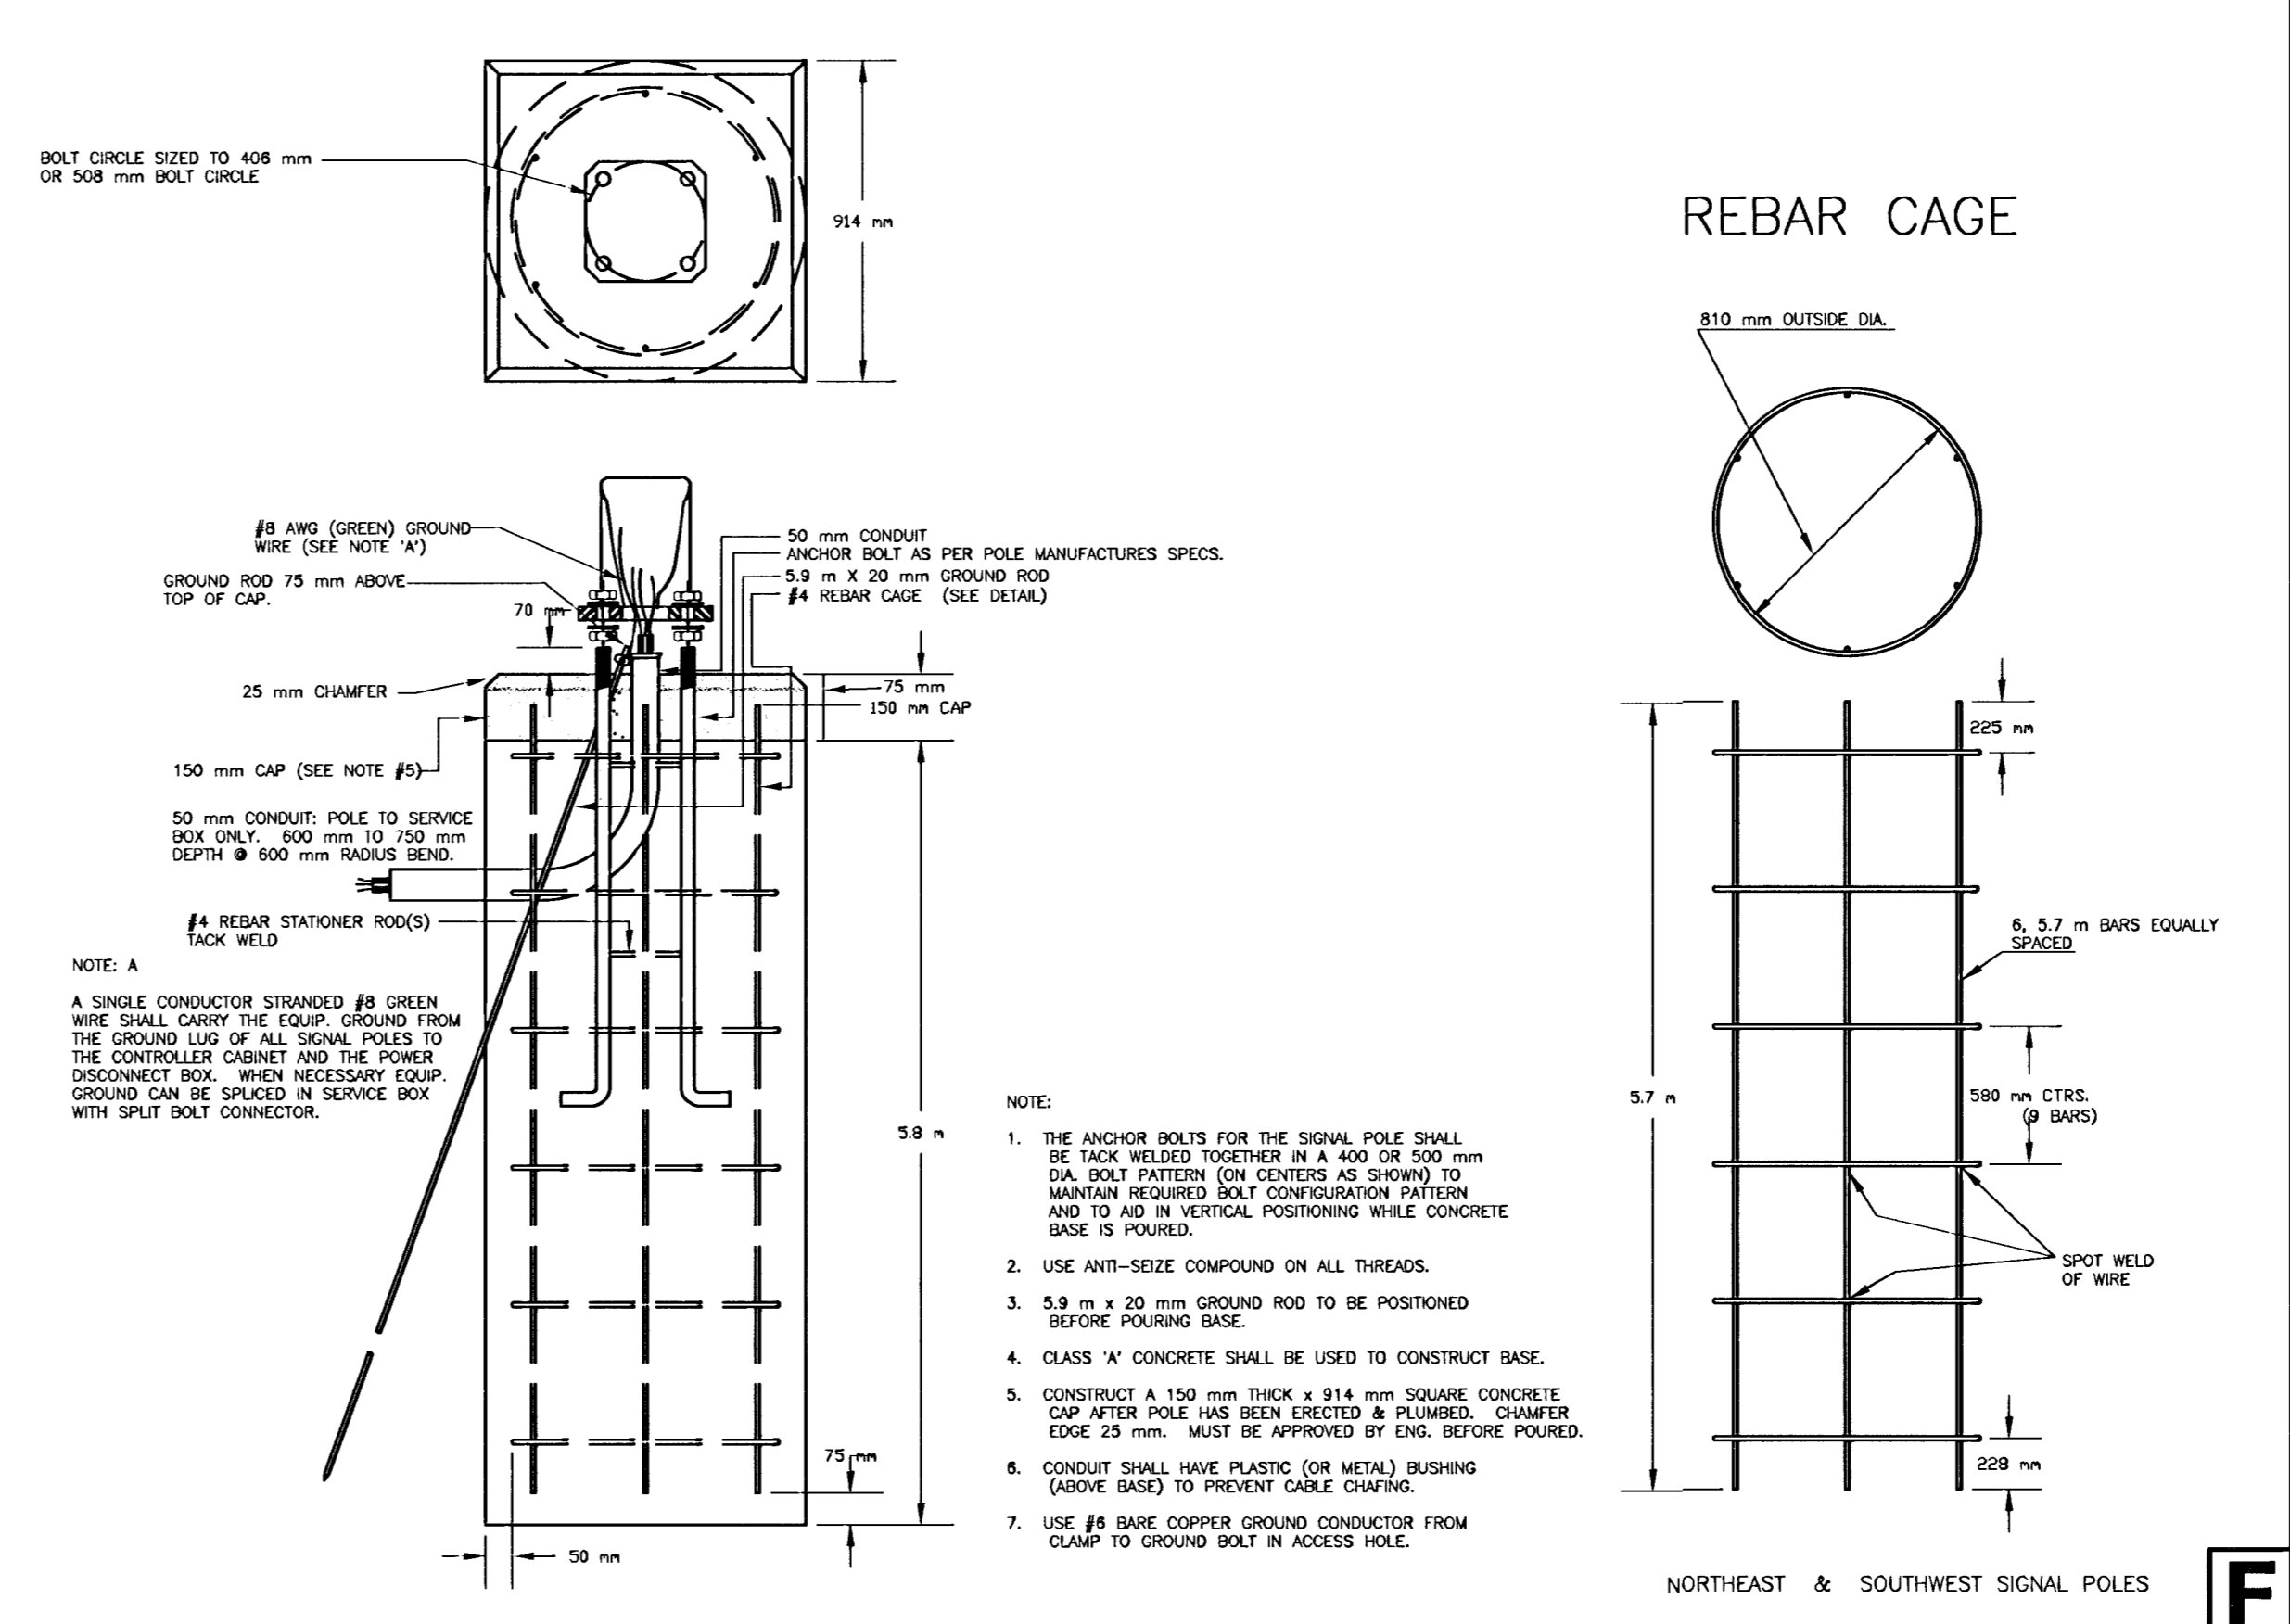
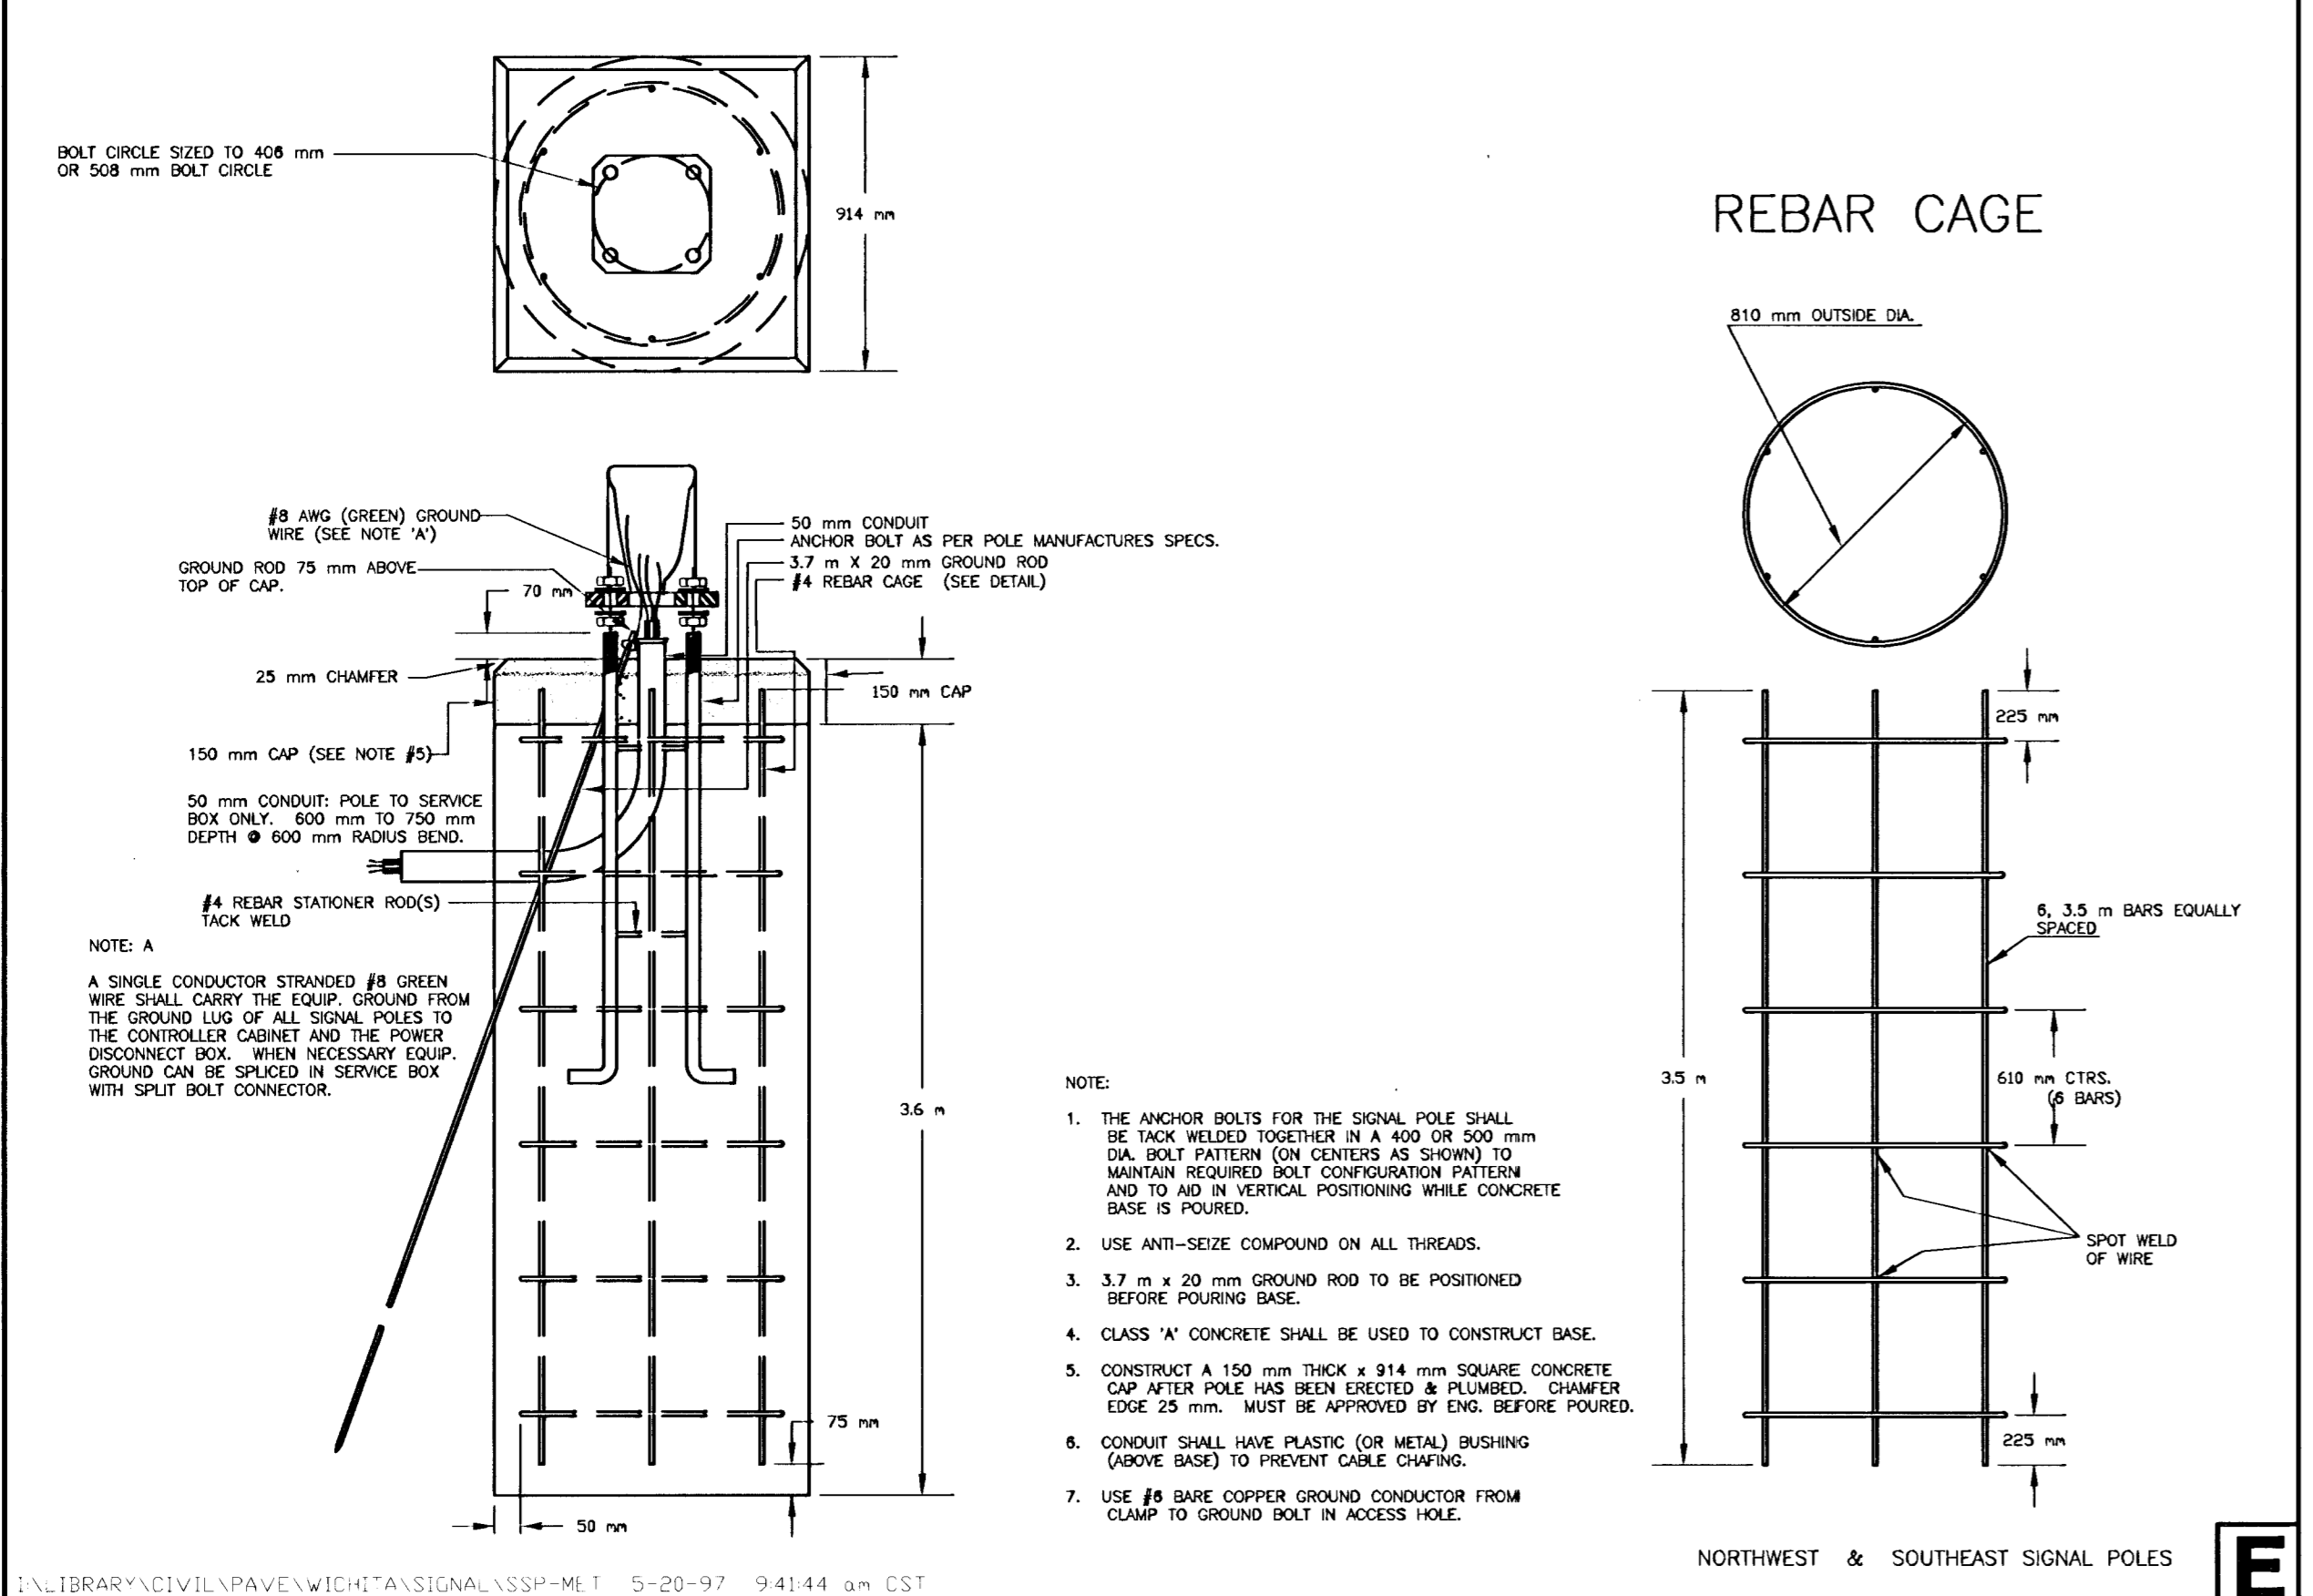
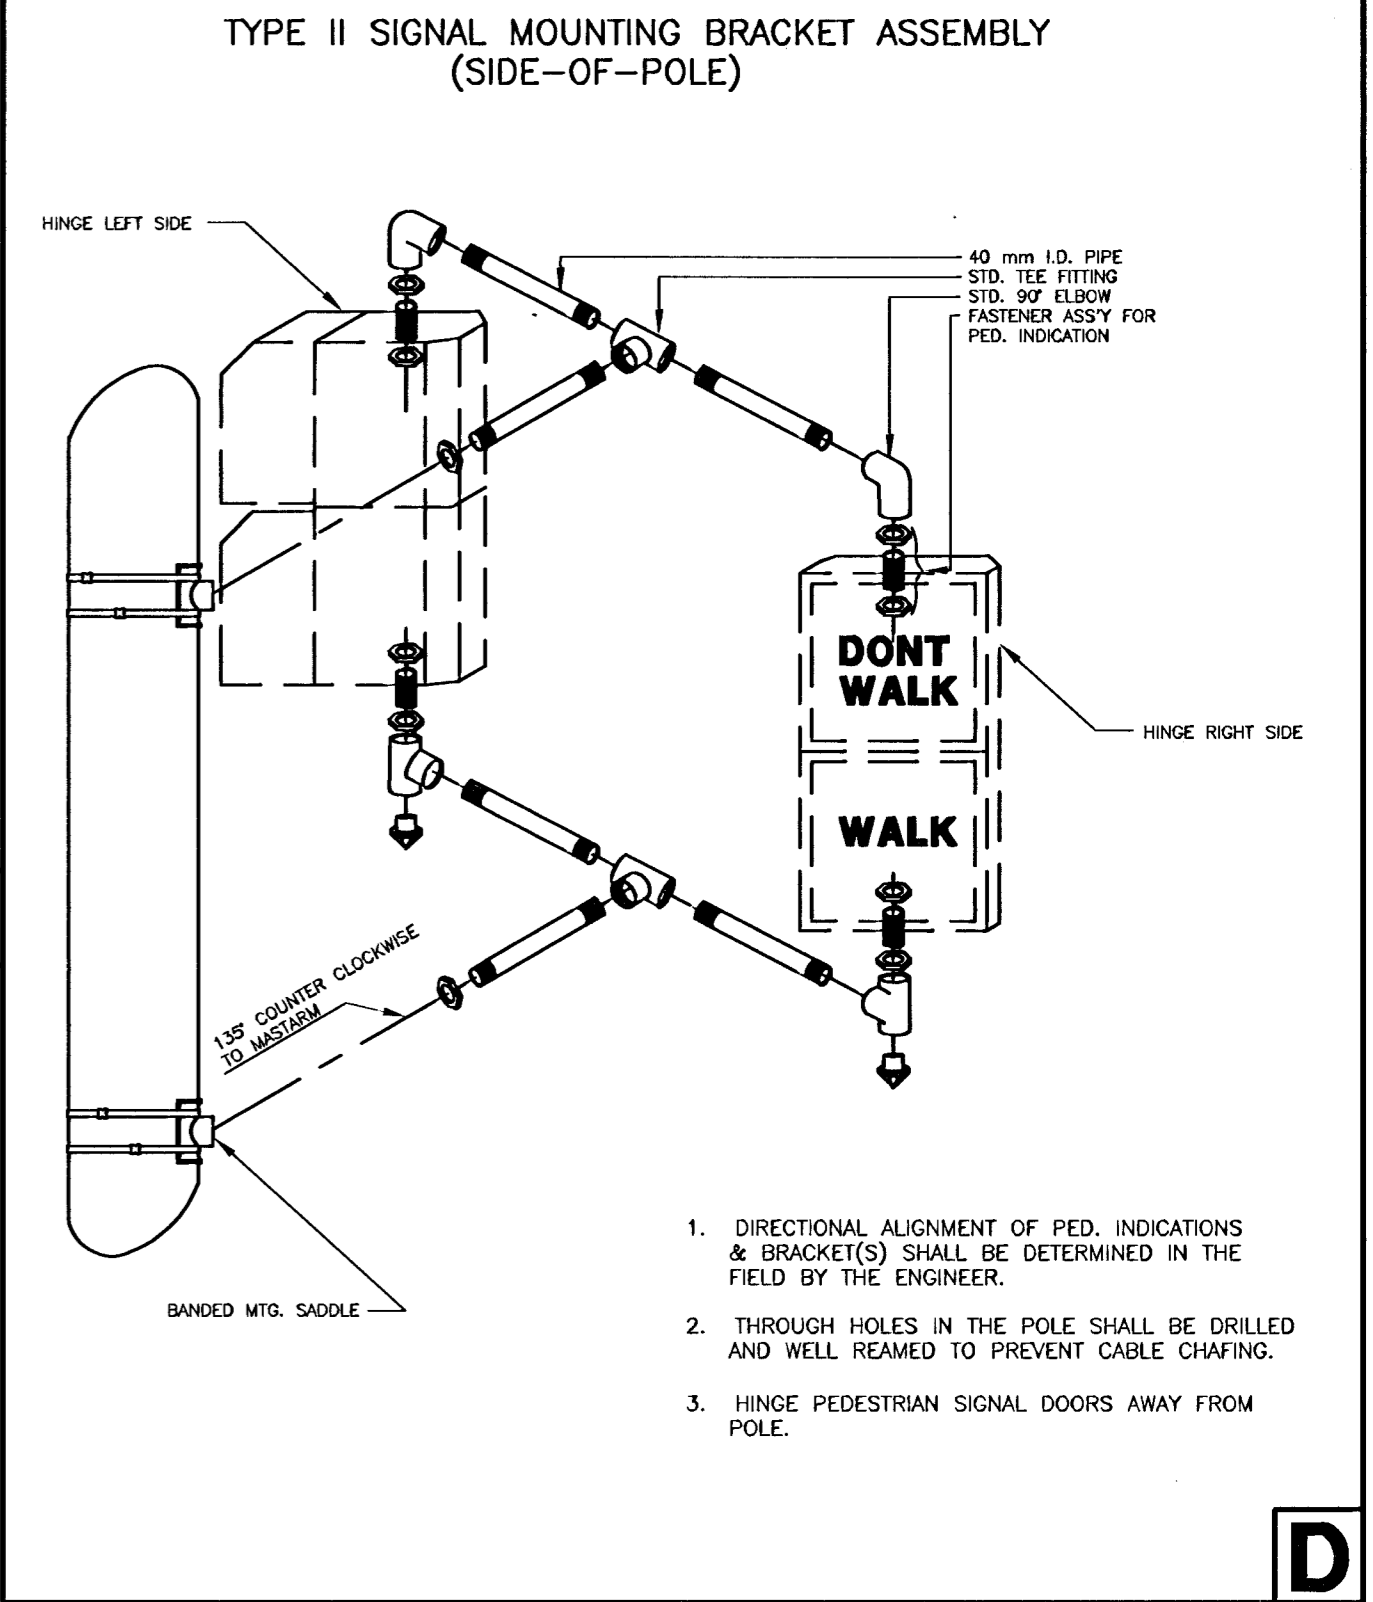
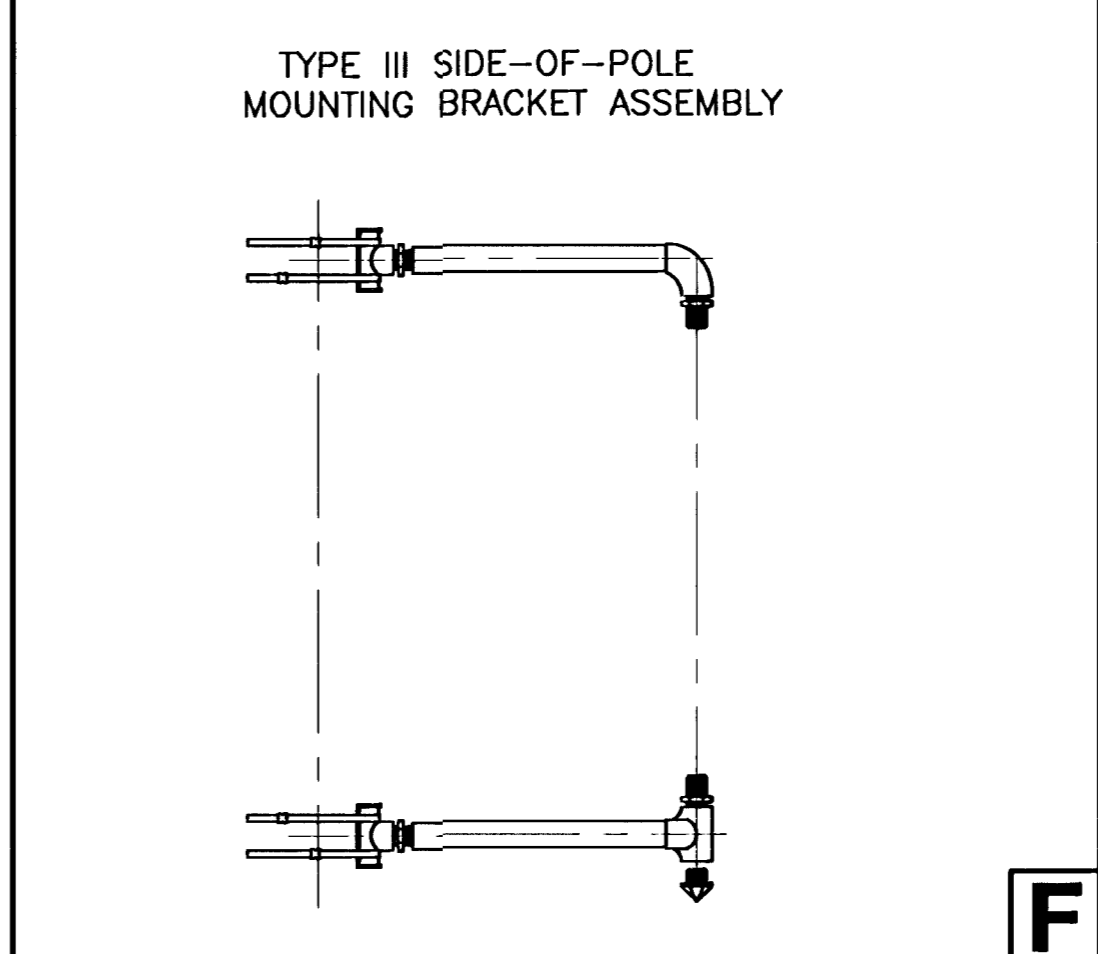
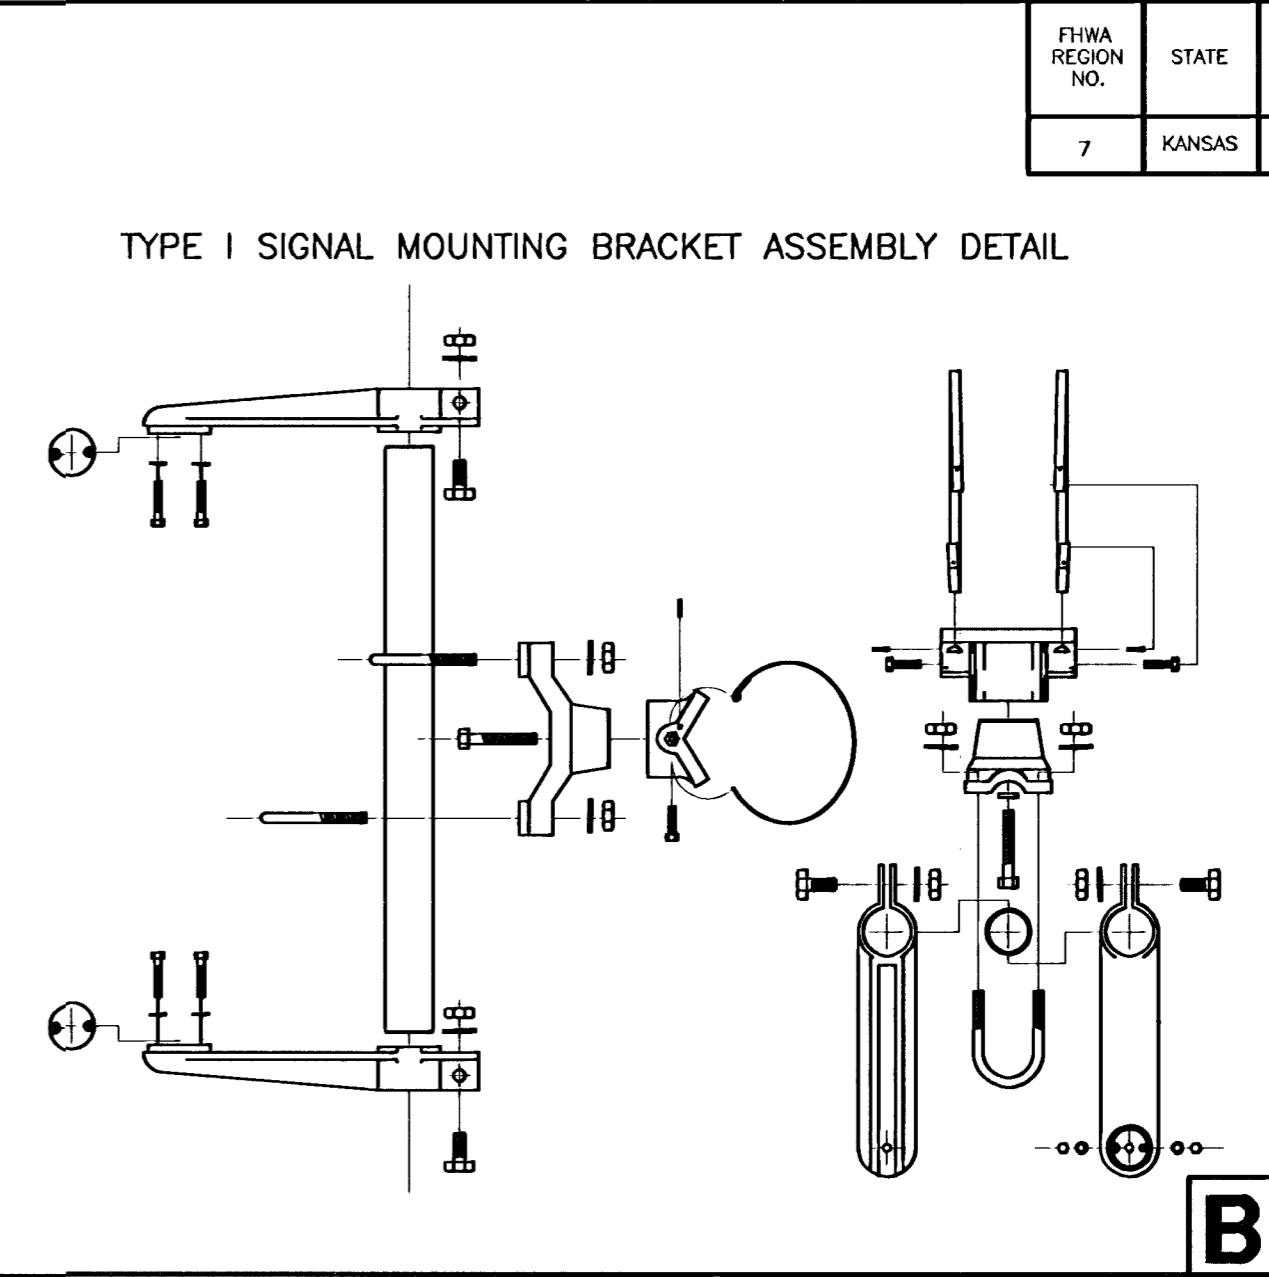
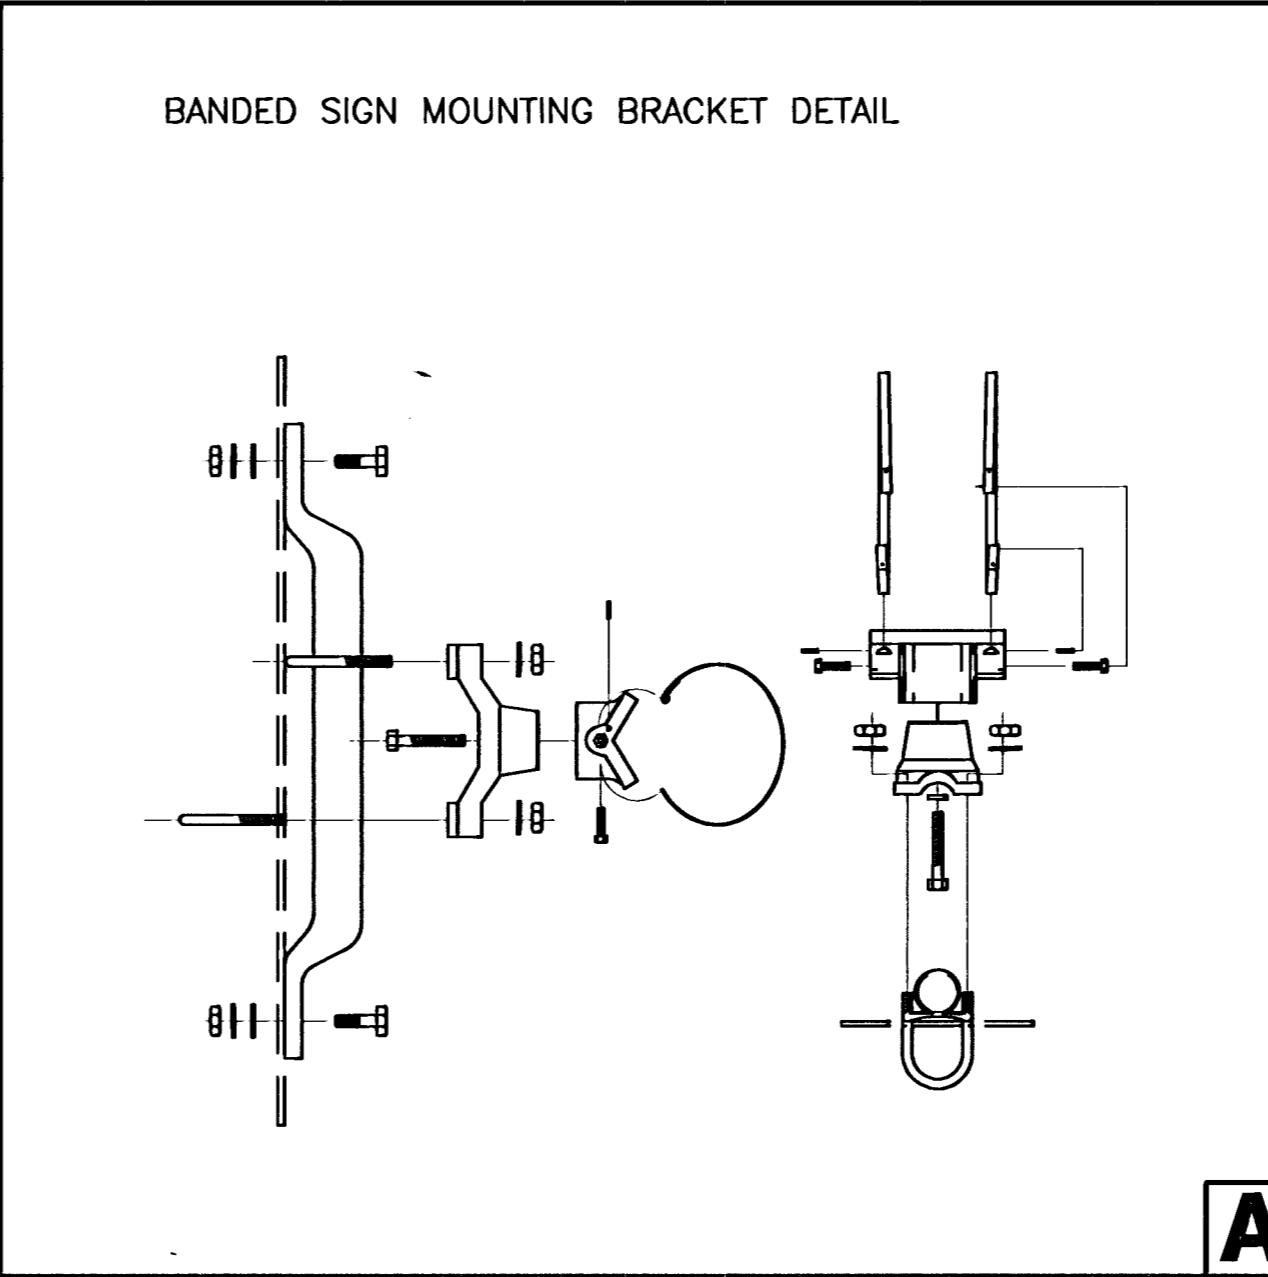
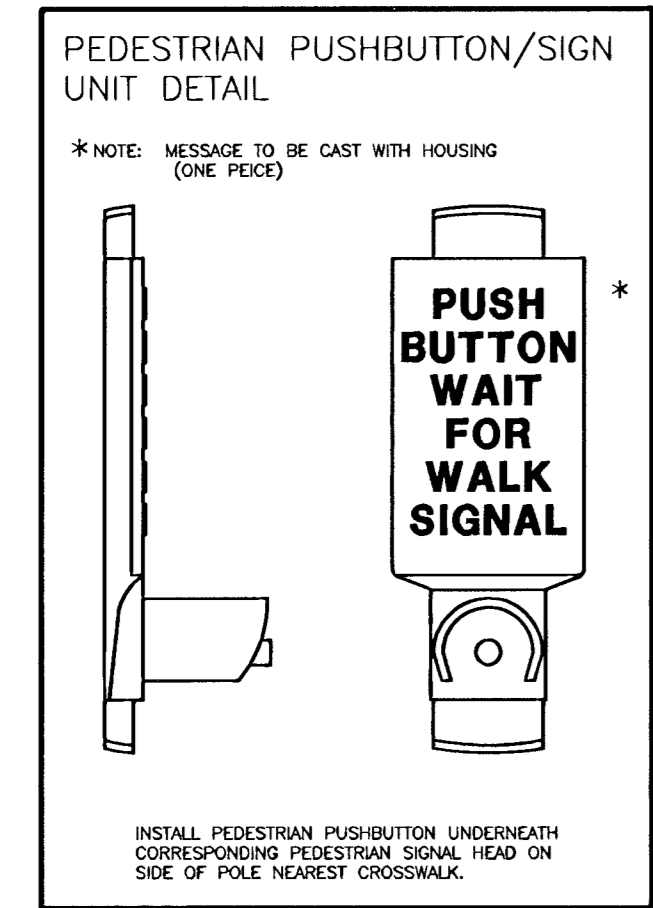


FHWA REGION NO.	STATE	PROJECT NO.	YEAR	SHEET NO.	TOTAL SHEETS
7	KANSAS	87 N-0196-01	2001	32	55

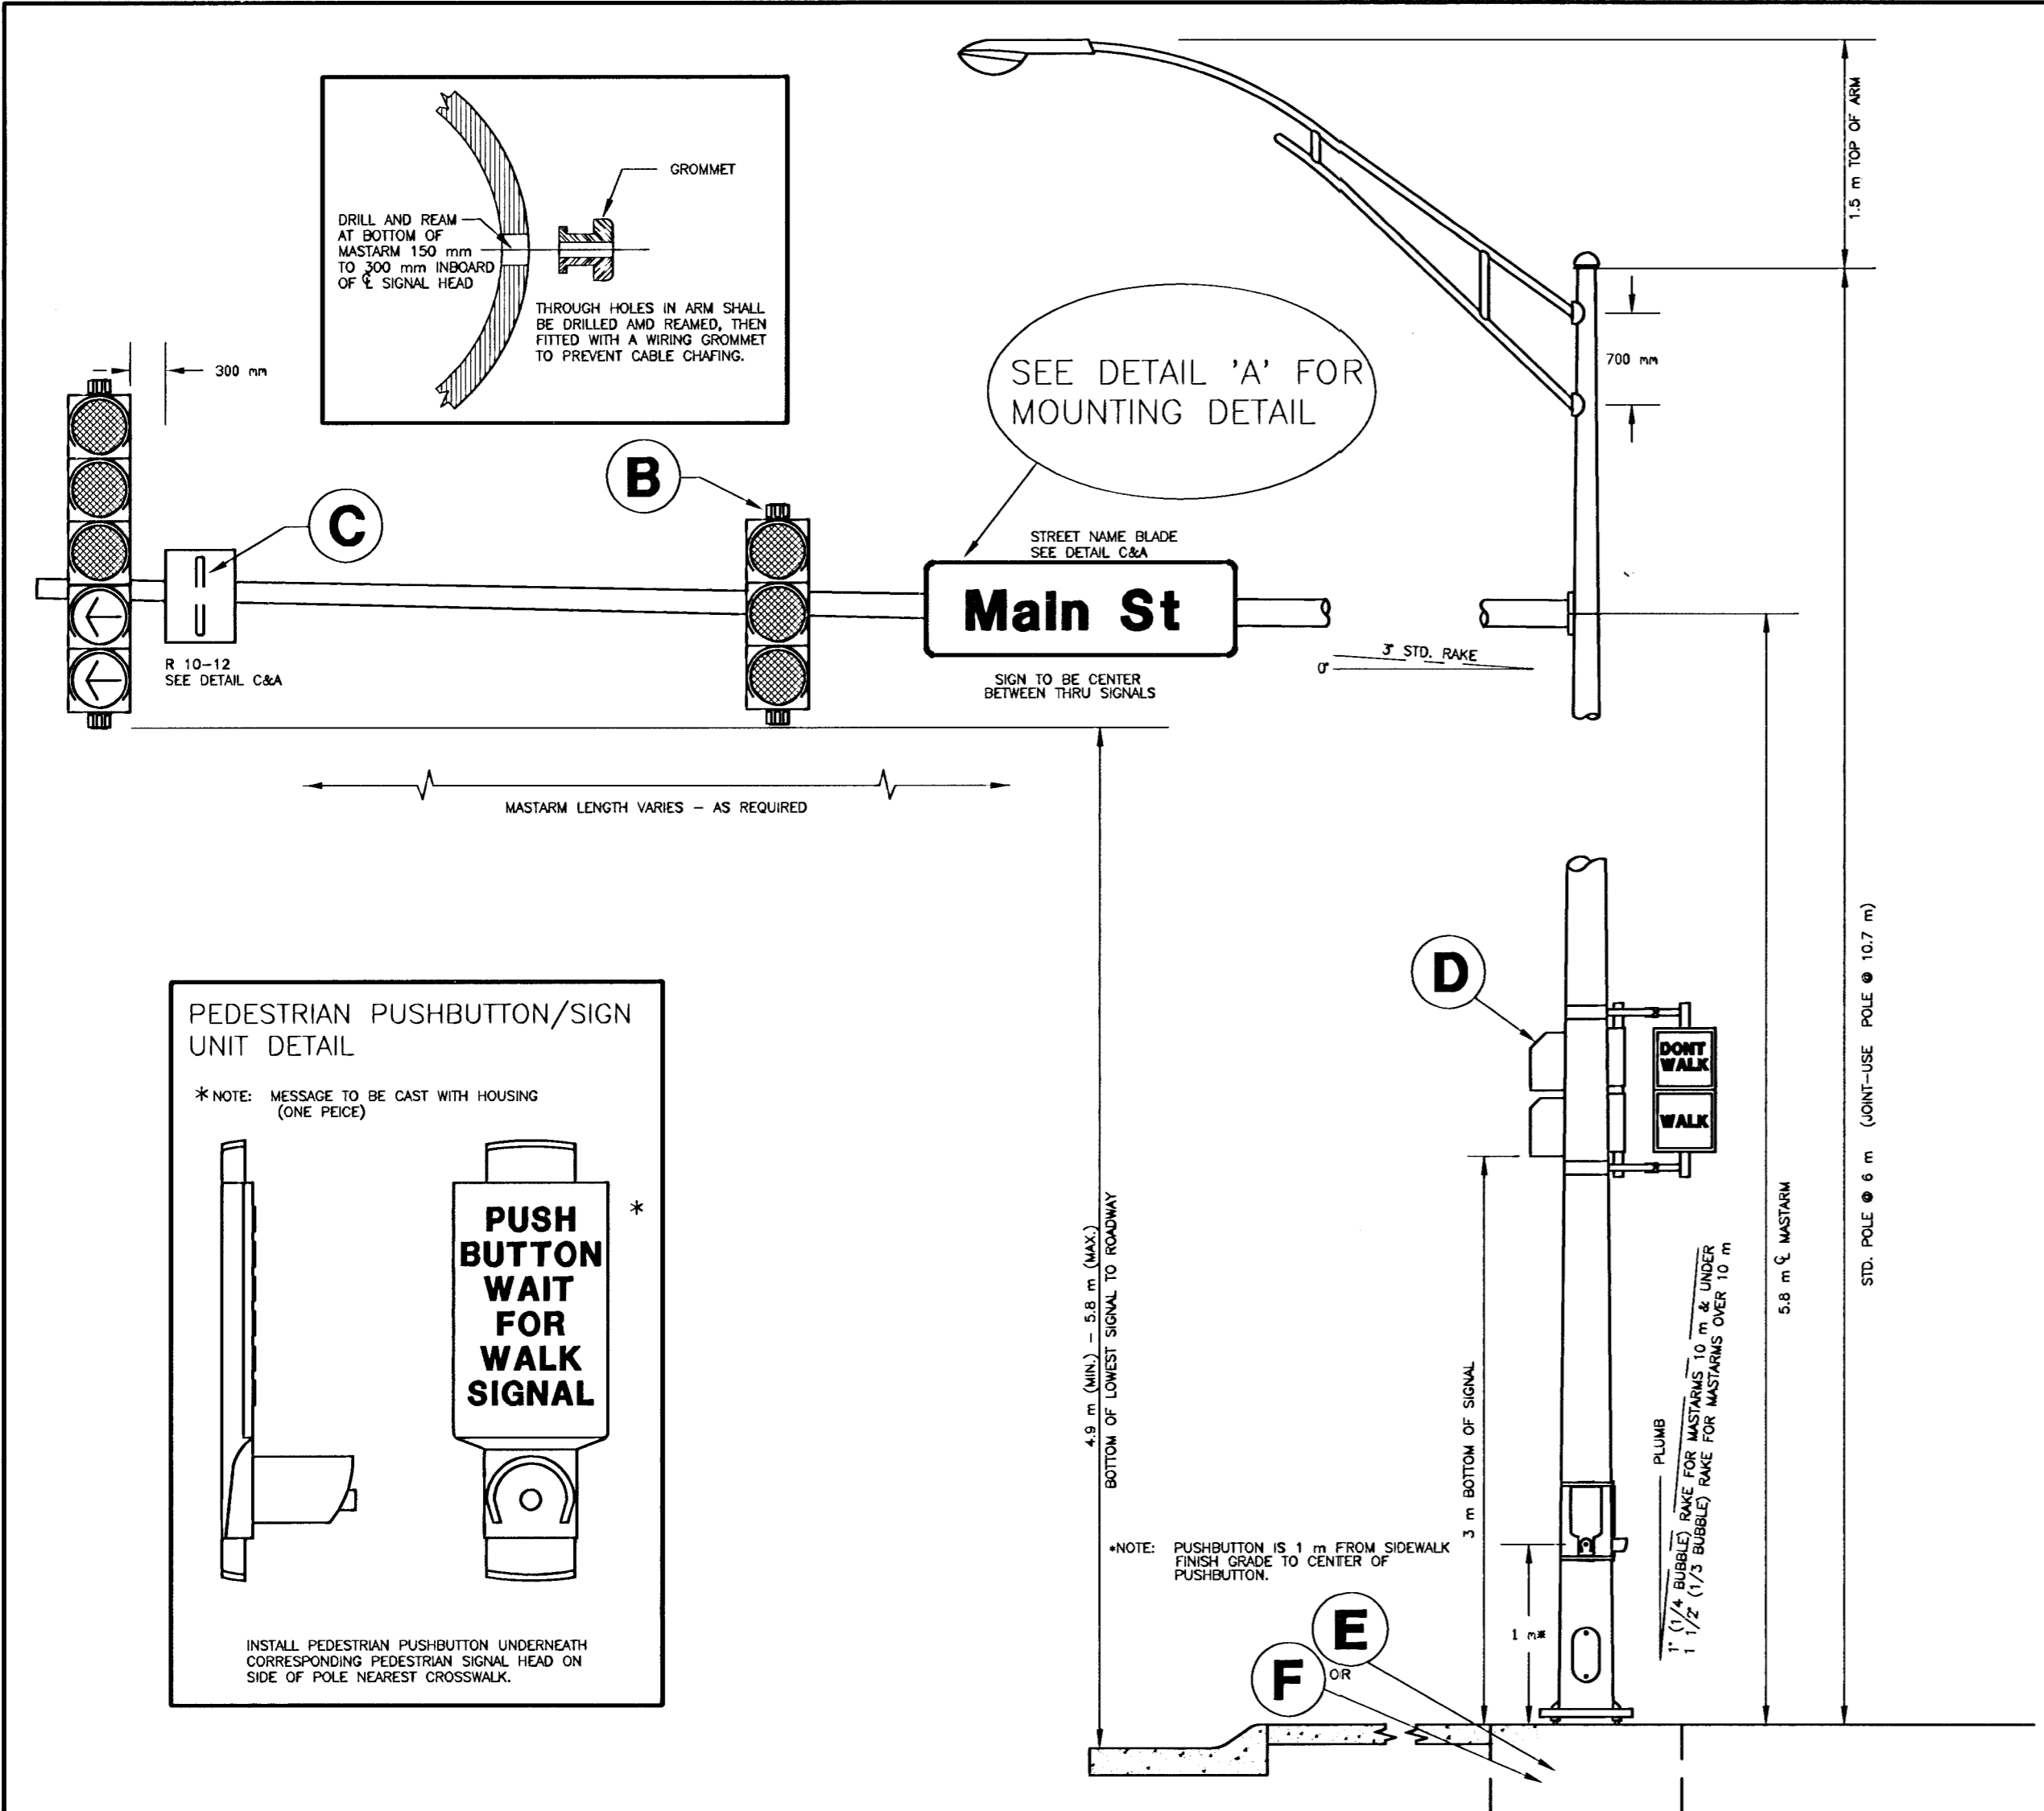

PROJECT DESCRIPTION	
<b>STEEL SIGNAL POLE ASSEMBLY DETAILS</b>	
PROJECT NUMBER	
87 N-0196-01	
DRAWN BY: T.M.	APPROVED BY:
DATE: FEB. 96	DATE: MAY97
CITY OF WICHITA DEPARTMENT OF PUBLIC WORKS	
DIVISION OF TRAFFIC ENGINEERING	SCALE
WM. G. MCKINLEY TRAFFIC ENGINEER	NO SCALE

H:\CIVIL\98166\METRIC\SIGNAL\MET\_5-20-97\_94144.dwg