


**13TH STREET  
STA. 11+89.59 to 13+06.00**

1" = 4'


**PAVEMENT SPECS:**  
BM-2  
PG 64-22 (Base)  
PG 70-28 (Surface)

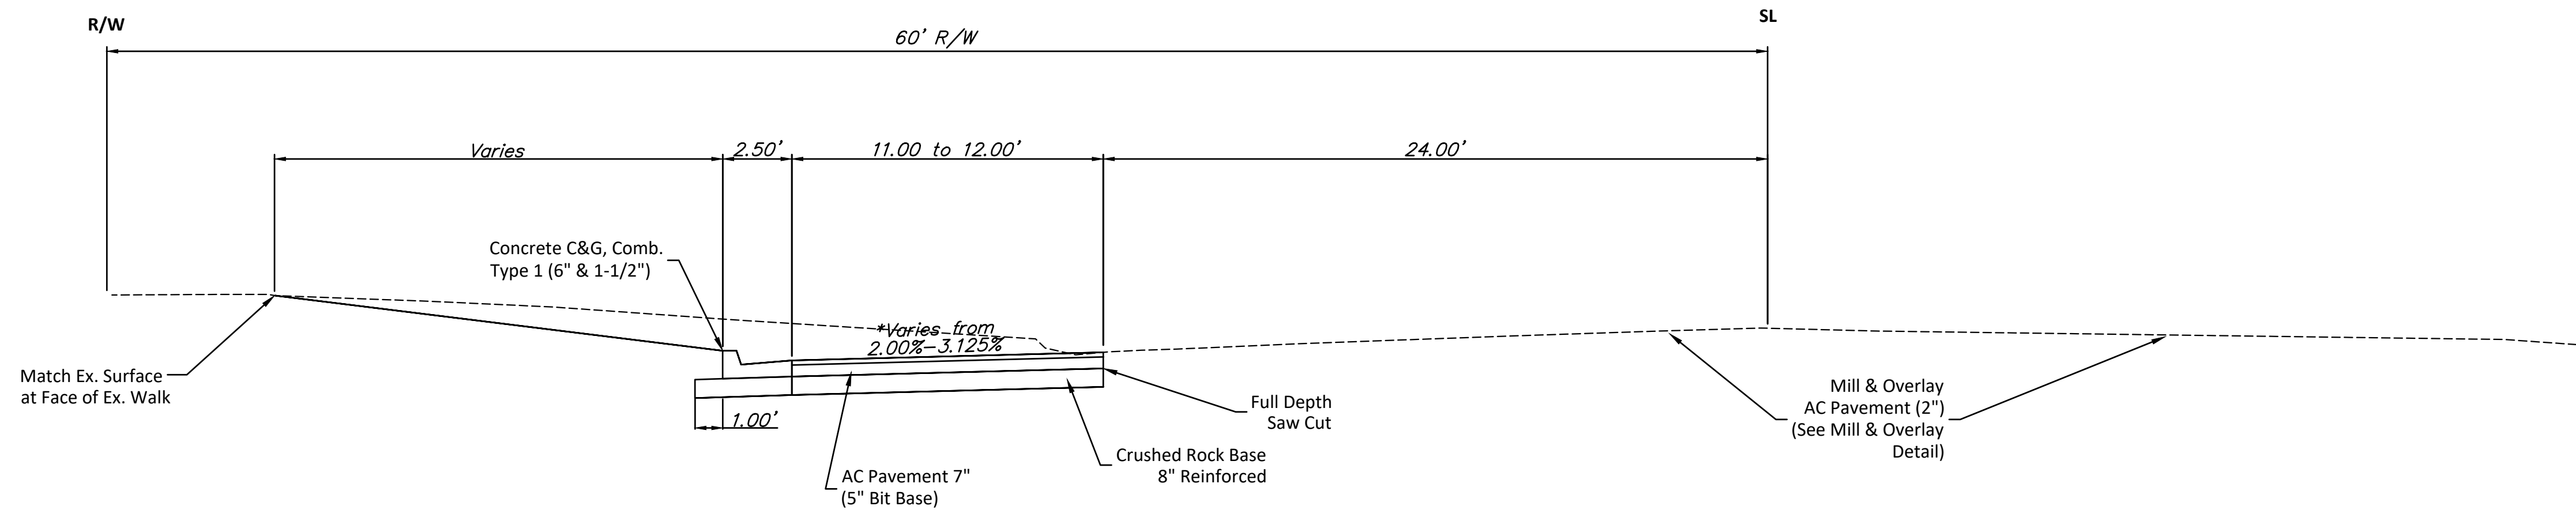

**13TH STREET  
STA. 13+06.00 to 15+00.00**

1" = 4'


\*NOTE: Transition Road Cross Slope from +3.125% at Sta. 13+06.00 to +2.00% at Sta. 14+00.00 then back to +3.125% at Sta. 15+00.00

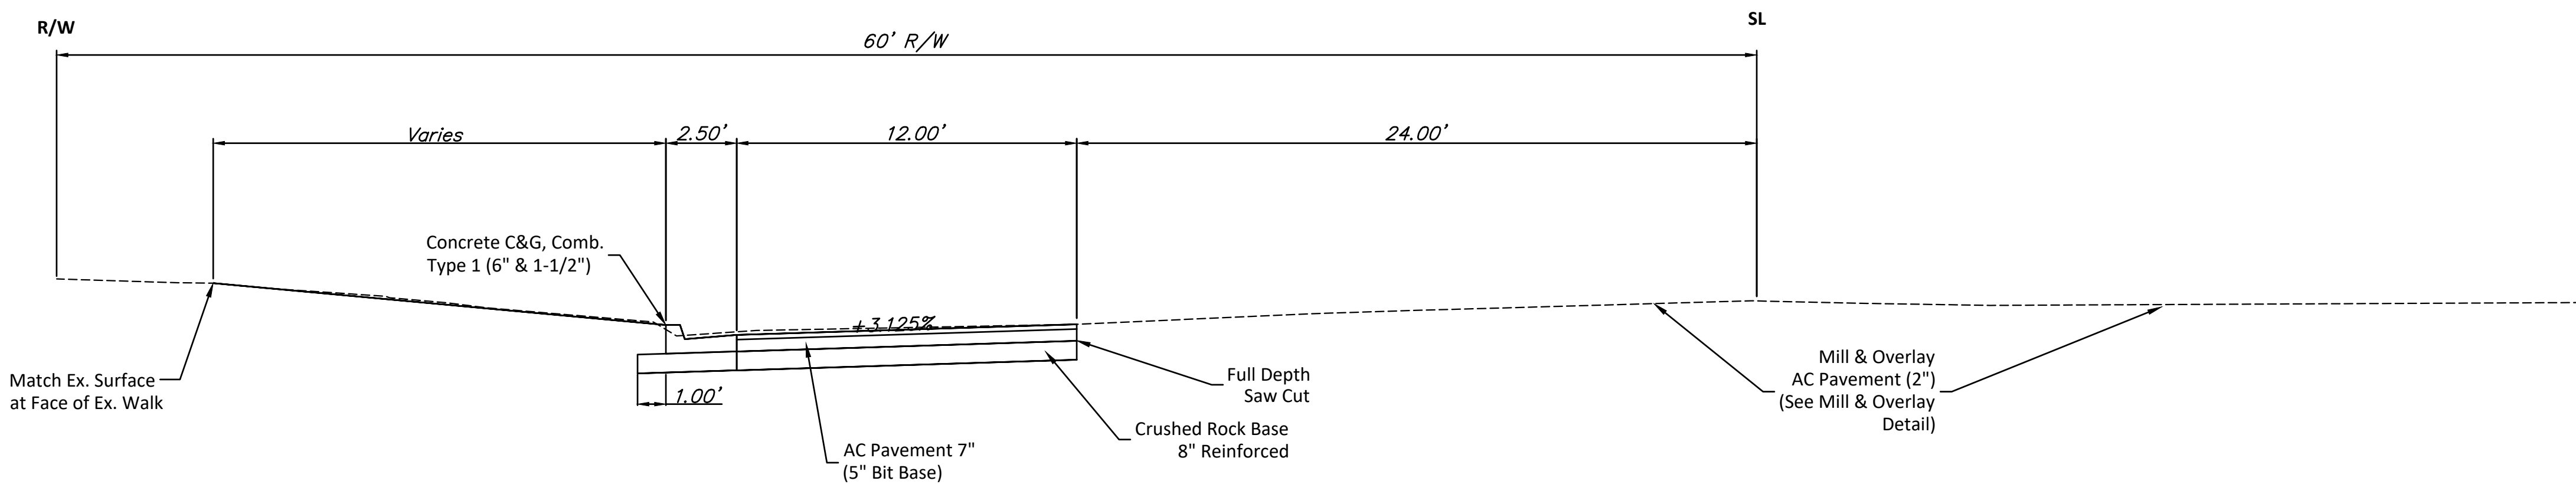

**13TH STREET  
STA. 15+00.00 to 17+39.50**

1" = 4'

**PRELIMINARY  
PLAN. NOT FOR  
CONSTRUCTION.**  
This document is preliminary in nature and is not a final, signed and sealed document.

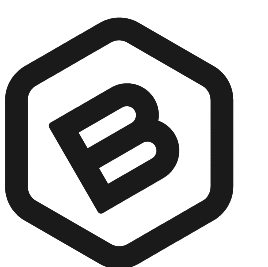

**BAUGHMAN  
COMPANY**

315 Ellis St.  
Wichita, KS 67211  
316-262-7271  
BaughmanCo.com

13TH STREET  
WIDENING

**TYPICAL  
SECTIONS  
13TH ST.**

CIP IMPROVEMENTS

PROJECT NUMBER:  
472-2020-085654

DESIGN: LP DRAWN: LP

DATE: Apr. 8, 2021

SHEET **4** OF **32**

File: E:\Projects\13th Street Turn Lane\_20-10-E734\CAD Drawings\20-10-E734\_DESIGN.dwg