


13TH STREET
STA. 20+76.00 to 22+19.50

1" = 4'

PAVEMENT SPECS:
 BM-2
 PG 64-22 (Base)
 PG 70-28 (Surface)

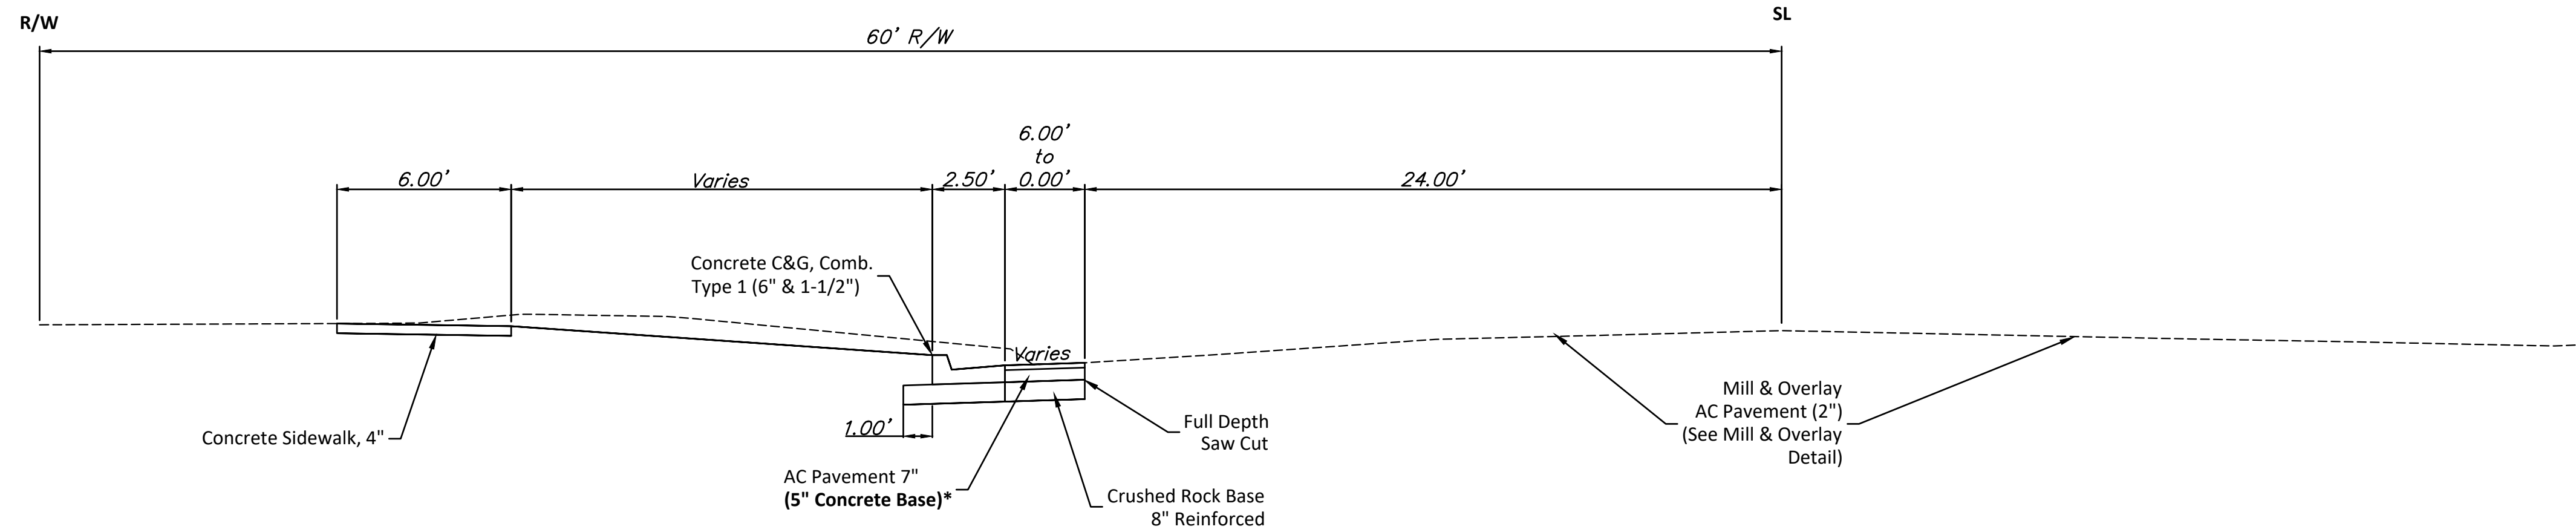


13TH STREET
STA. 22+19.50 to 23+68.00

1" = 4'

NOTES

*CONSTRUCT REINFORCED CONCRETE BASE WHEN THE WIDTH OF ASPHALT IS LESS THAN 6'. TRANSVERSE JOINTS SHOULD BE SPACED NO MORE THAN 12'. THE ASPHALT SURFACE SHALL BE SAWED AND SEALED ALONG THE LONGITUDINAL JOINT OF THE PAVEMENT WIDENING AND THE TRANSVERSE JOINTS IN THE CONCRETE BASE.

PRELIMINARY PLAN. NOT FOR CONSTRUCTION.
 This document is preliminary in nature and is not a final, signed and sealed document.

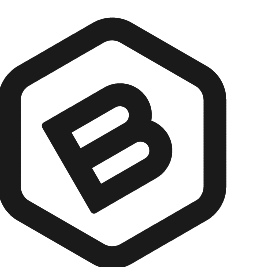

BAUGHMAN COMPANY

315 Ellis St.
 Wichita, KS 67211
 316-262-7271
 BaughmanCo.com

13TH STREET
 WIDENING

TYPICAL SECTIONS
13TH ST.

CIP IMPROVEMENTS

PROJECT NUMBER:
 472-2020-085654

DESIGN: LP DRAWN: LP

DATE: Apr. 8, 2021

SHEET **5** OF **32**