

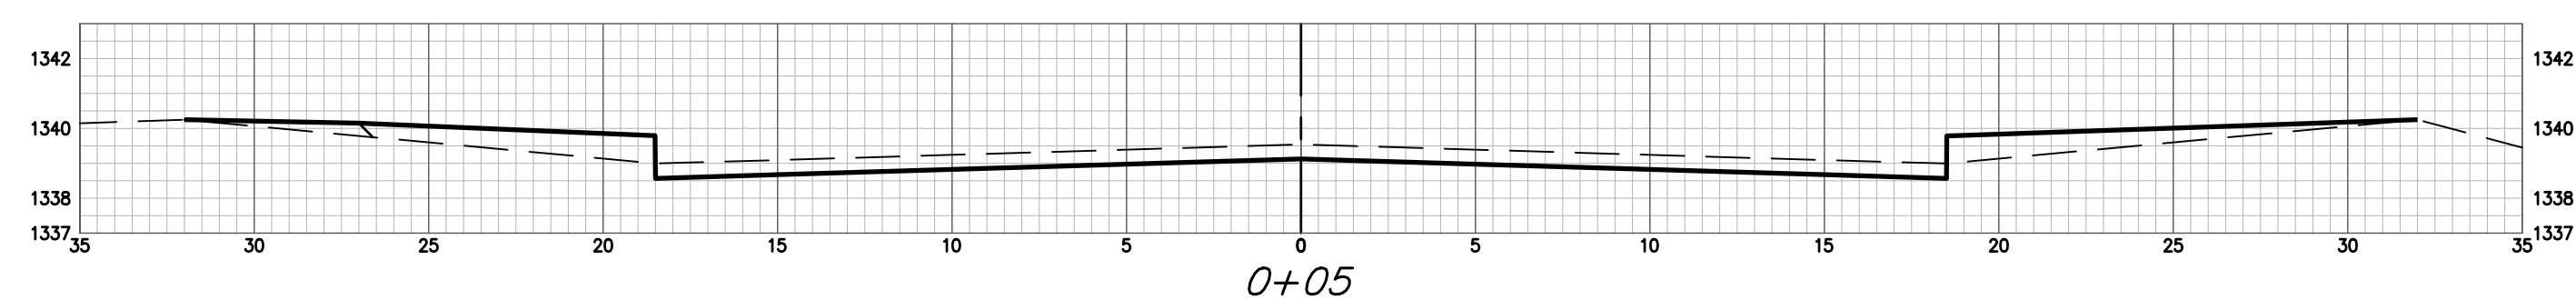
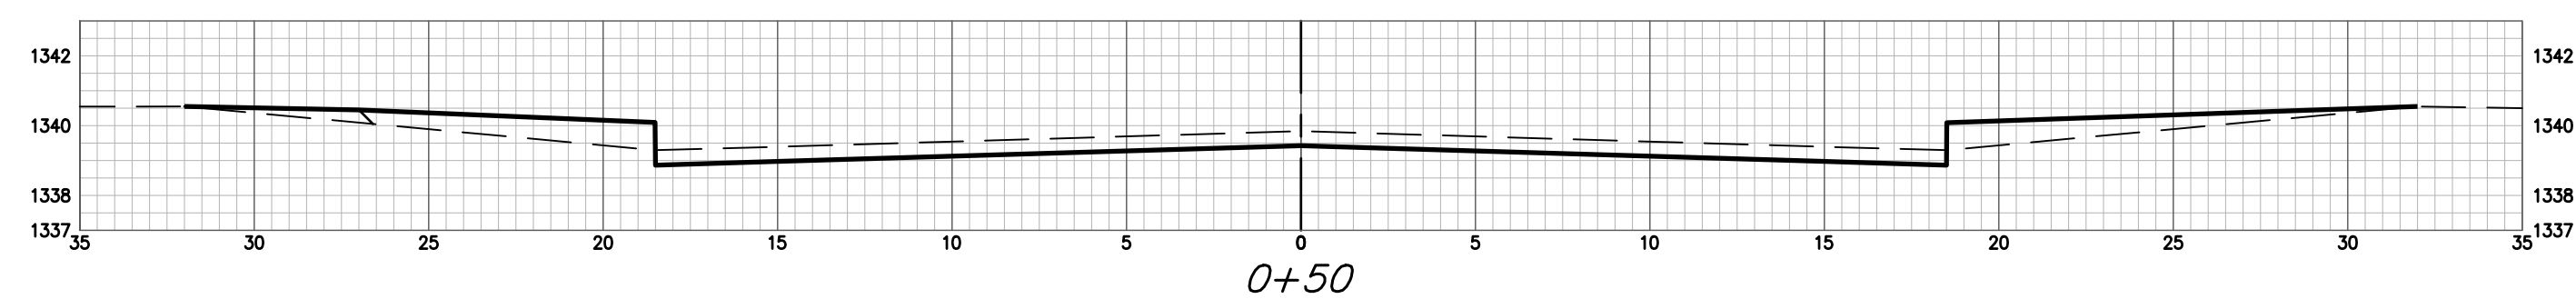
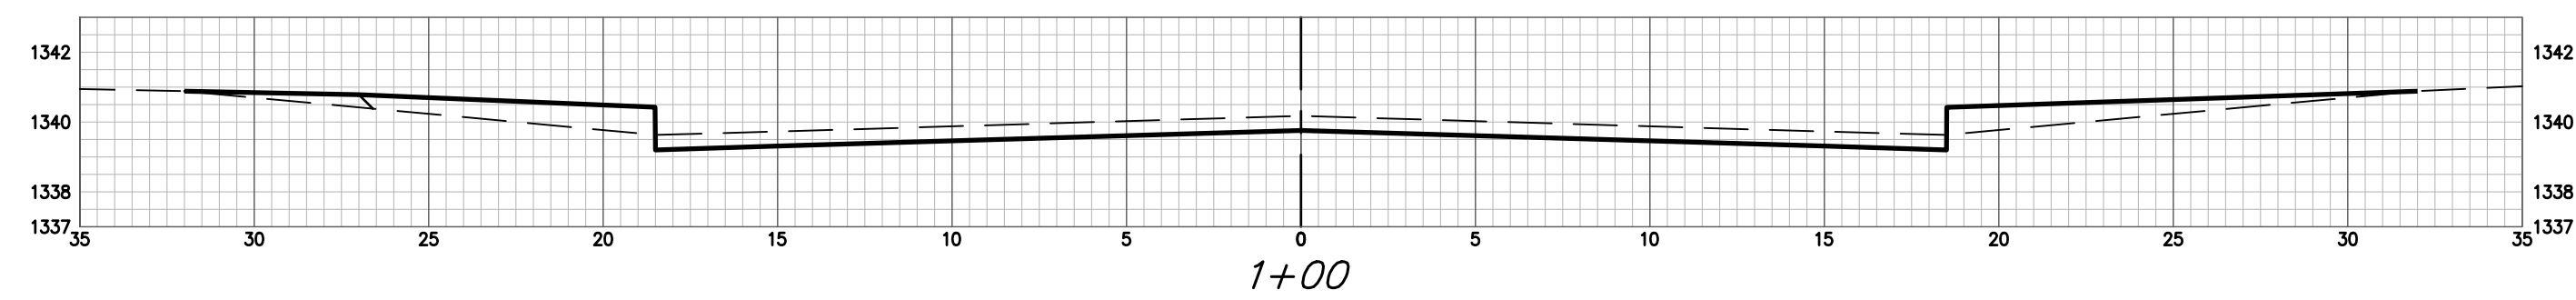


SKINNER CY Excavation (unadjusted)				SKINNER CY Compacted Fill (unadjusted)				SKINNER CY Loose Fill (unadjusted)			
Station	Area	Volume	Total	Station	Area	Volume	Total	Station	Area	Volume	Total
0+05	15.46	0.00	0.00	0+05	0.98	0.00	0.00	0+05	10.16	0.00	0.00
0+50	15.46	25.77	25.77	0+50	0.98	1.64	1.64	0+50	10.16	16.93	16.93
1+00	15.46	28.63	54.41	1+00	0.98	1.82	3.46	1+00	10.16	18.81	35.74
1+50	15.46	28.63	83.04	1+50	0.98	1.82	5.28	1+50	10.16	18.81	54.54
1+54.63	15.46	2.65	85.69	1+54.63	0.98	0.17	5.45	1+54.63	8.45	1.59	56.14

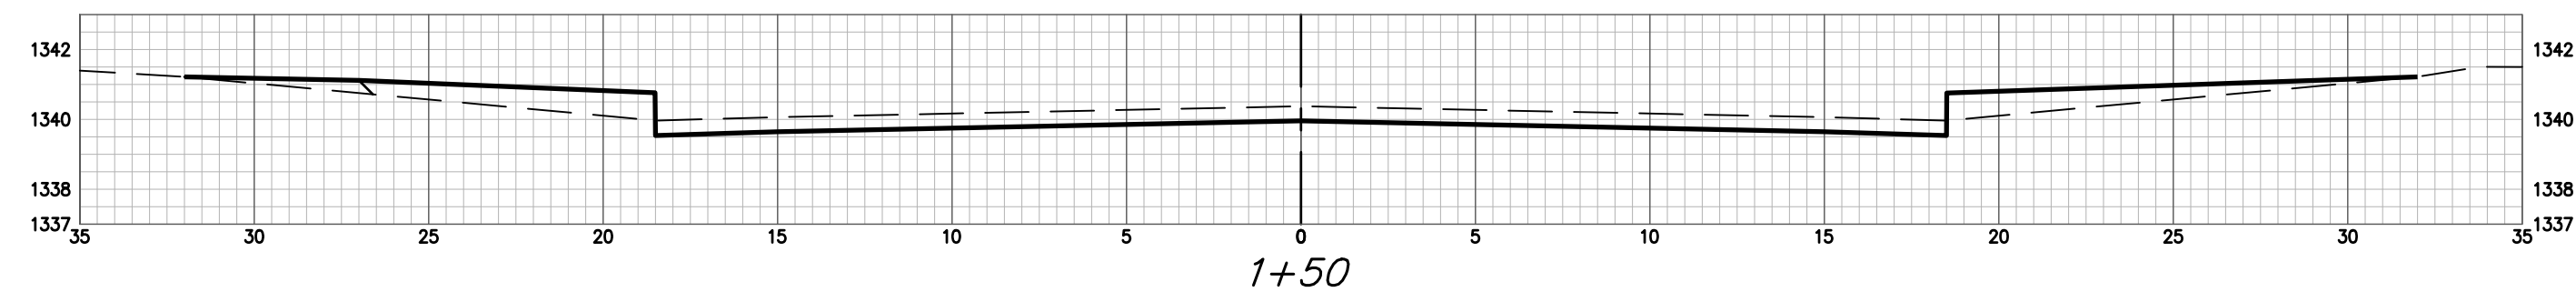

SKINNER

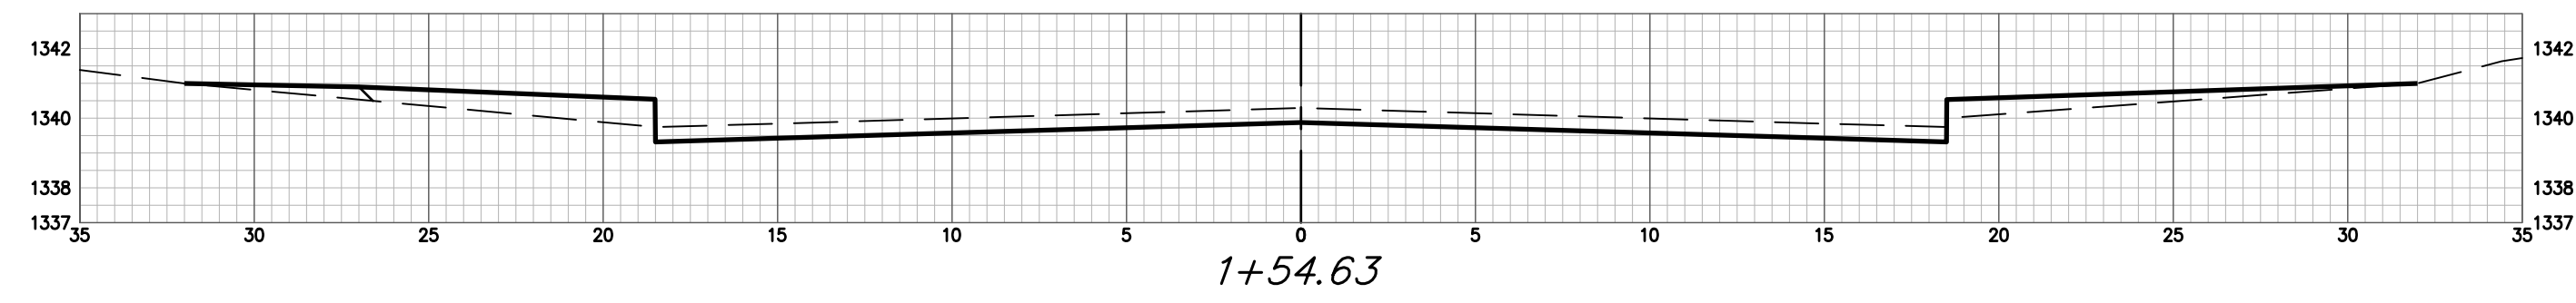

**BAUGHMAN
COMPANY**

315 Ellis St.
Wichita, KS 67211
316-262-7271
BaughmanCo.com

WILLOW CREEK EAST 3RD
ADDITION - PHASE II

**EARTHWORK
CROSS
SECTIONS**

Street Paving Improvements

PROJECT NUMBER:
472-85507

DESIGN: DMV DRAWN: JAK
DATE: 6/21/21

SHEET **23** OF **27**

File: E:\Projects\Willow Creek East 3rd Addition_17-04-P283\Engineering\Phase 2\STR_20-10-E742\STR PLANS.dwg