

1999 CONTRACT MAINTINANCE PEDISTRIAN BRIDGE REPLACEMENT


80 FT. PEDISTRIAN BRIDGE AT MAGILL BETWEEN ARMOUR AND LAWRENCE
35 FT. PEDISTRIAN BRIDGE AT 30TH ST. S. AND GLENN

PROJ. NO. 472-88078


INDEX NO. 131734

CITY OF WICHITA, KANSAS

M. E. LINDEBAK - CITY ENGINEER

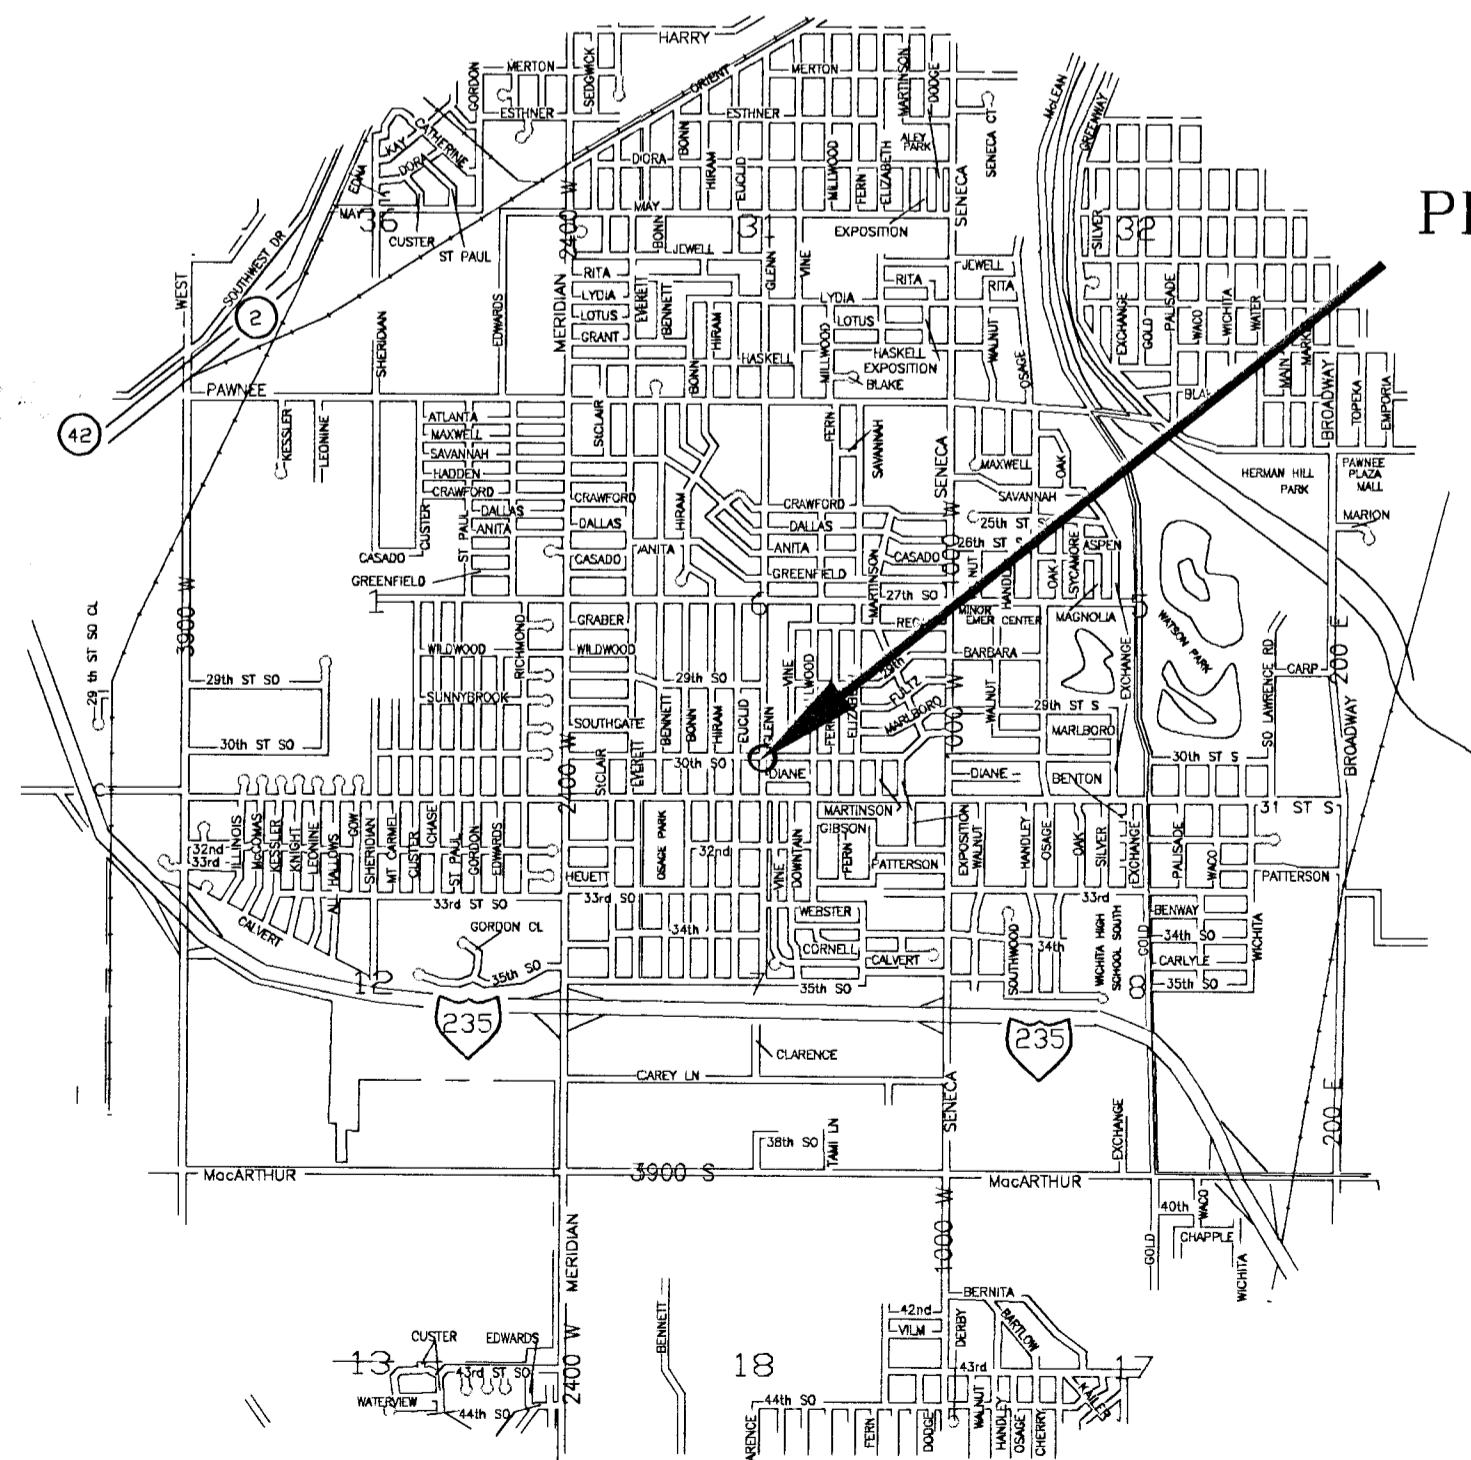


PROJECT LOCATION

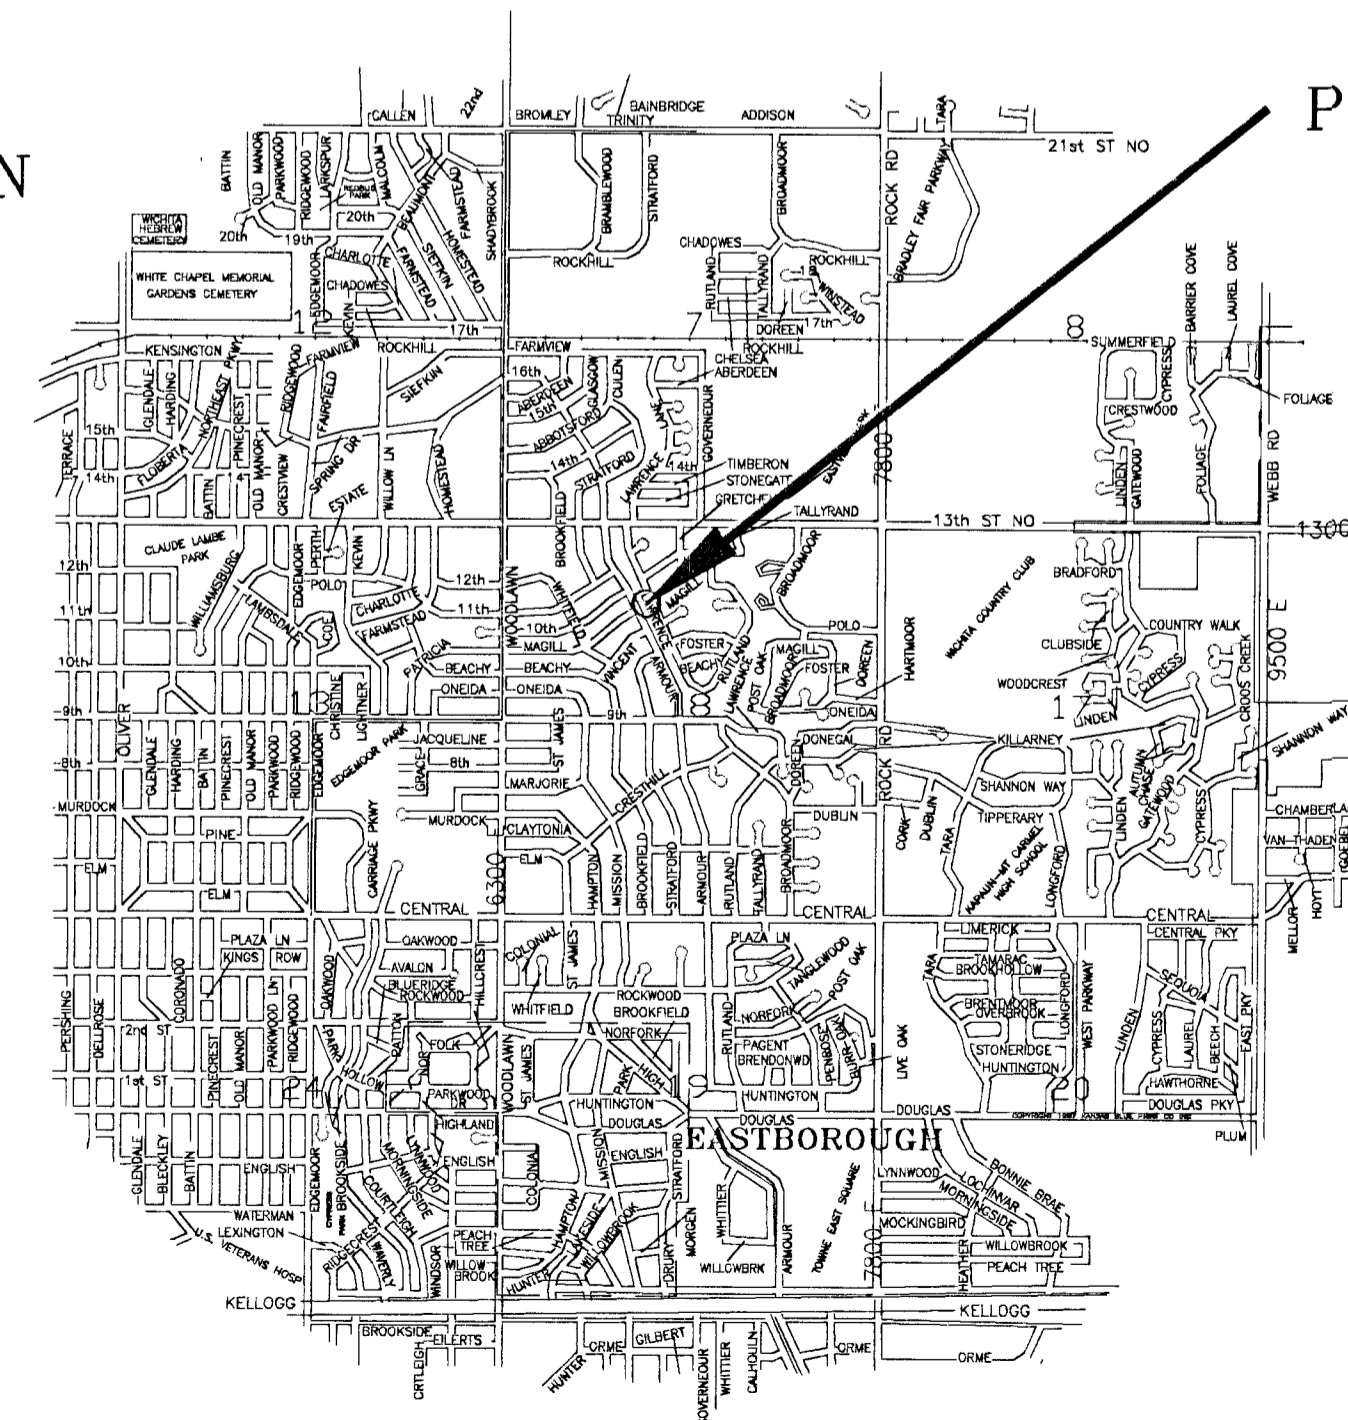

PROJECT LOCATION

LOCATION MAP

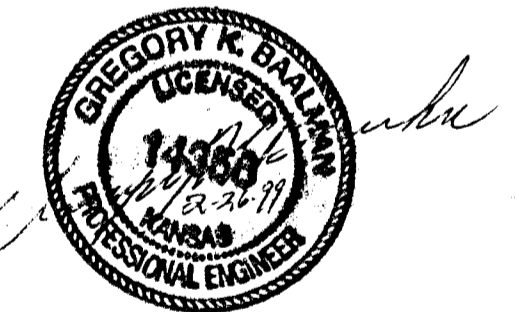

INDEX:

- | | |
|---------|--|
| SHEET 1 | TITLE SHEET |
| SHEET 2 | 80 FT. PEDISTRIAN BRIDGE AT MAGILL BETWEEN ARMOUR AND LAWRENCE |
| SHEET 3 | 35 FT. PEDISTRIAN BRIDGE AT 30TH ST. S. AND GLENN |