

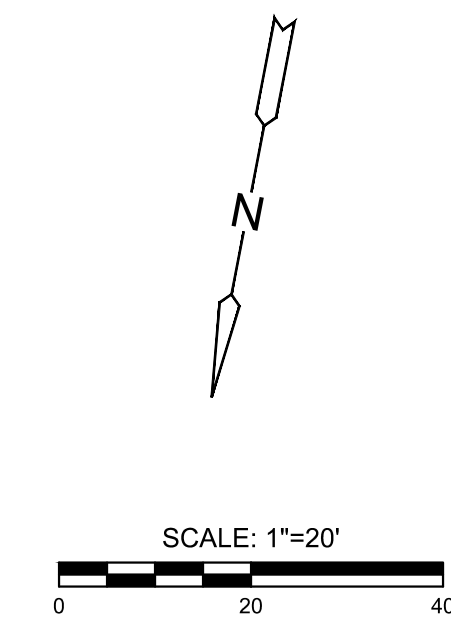


NOTE:
CONTRACTOR TO VERIFY THE DEPTH AND LOCATION OF EXISTING UTILITIES PRIOR TO CONSTRUCTION.

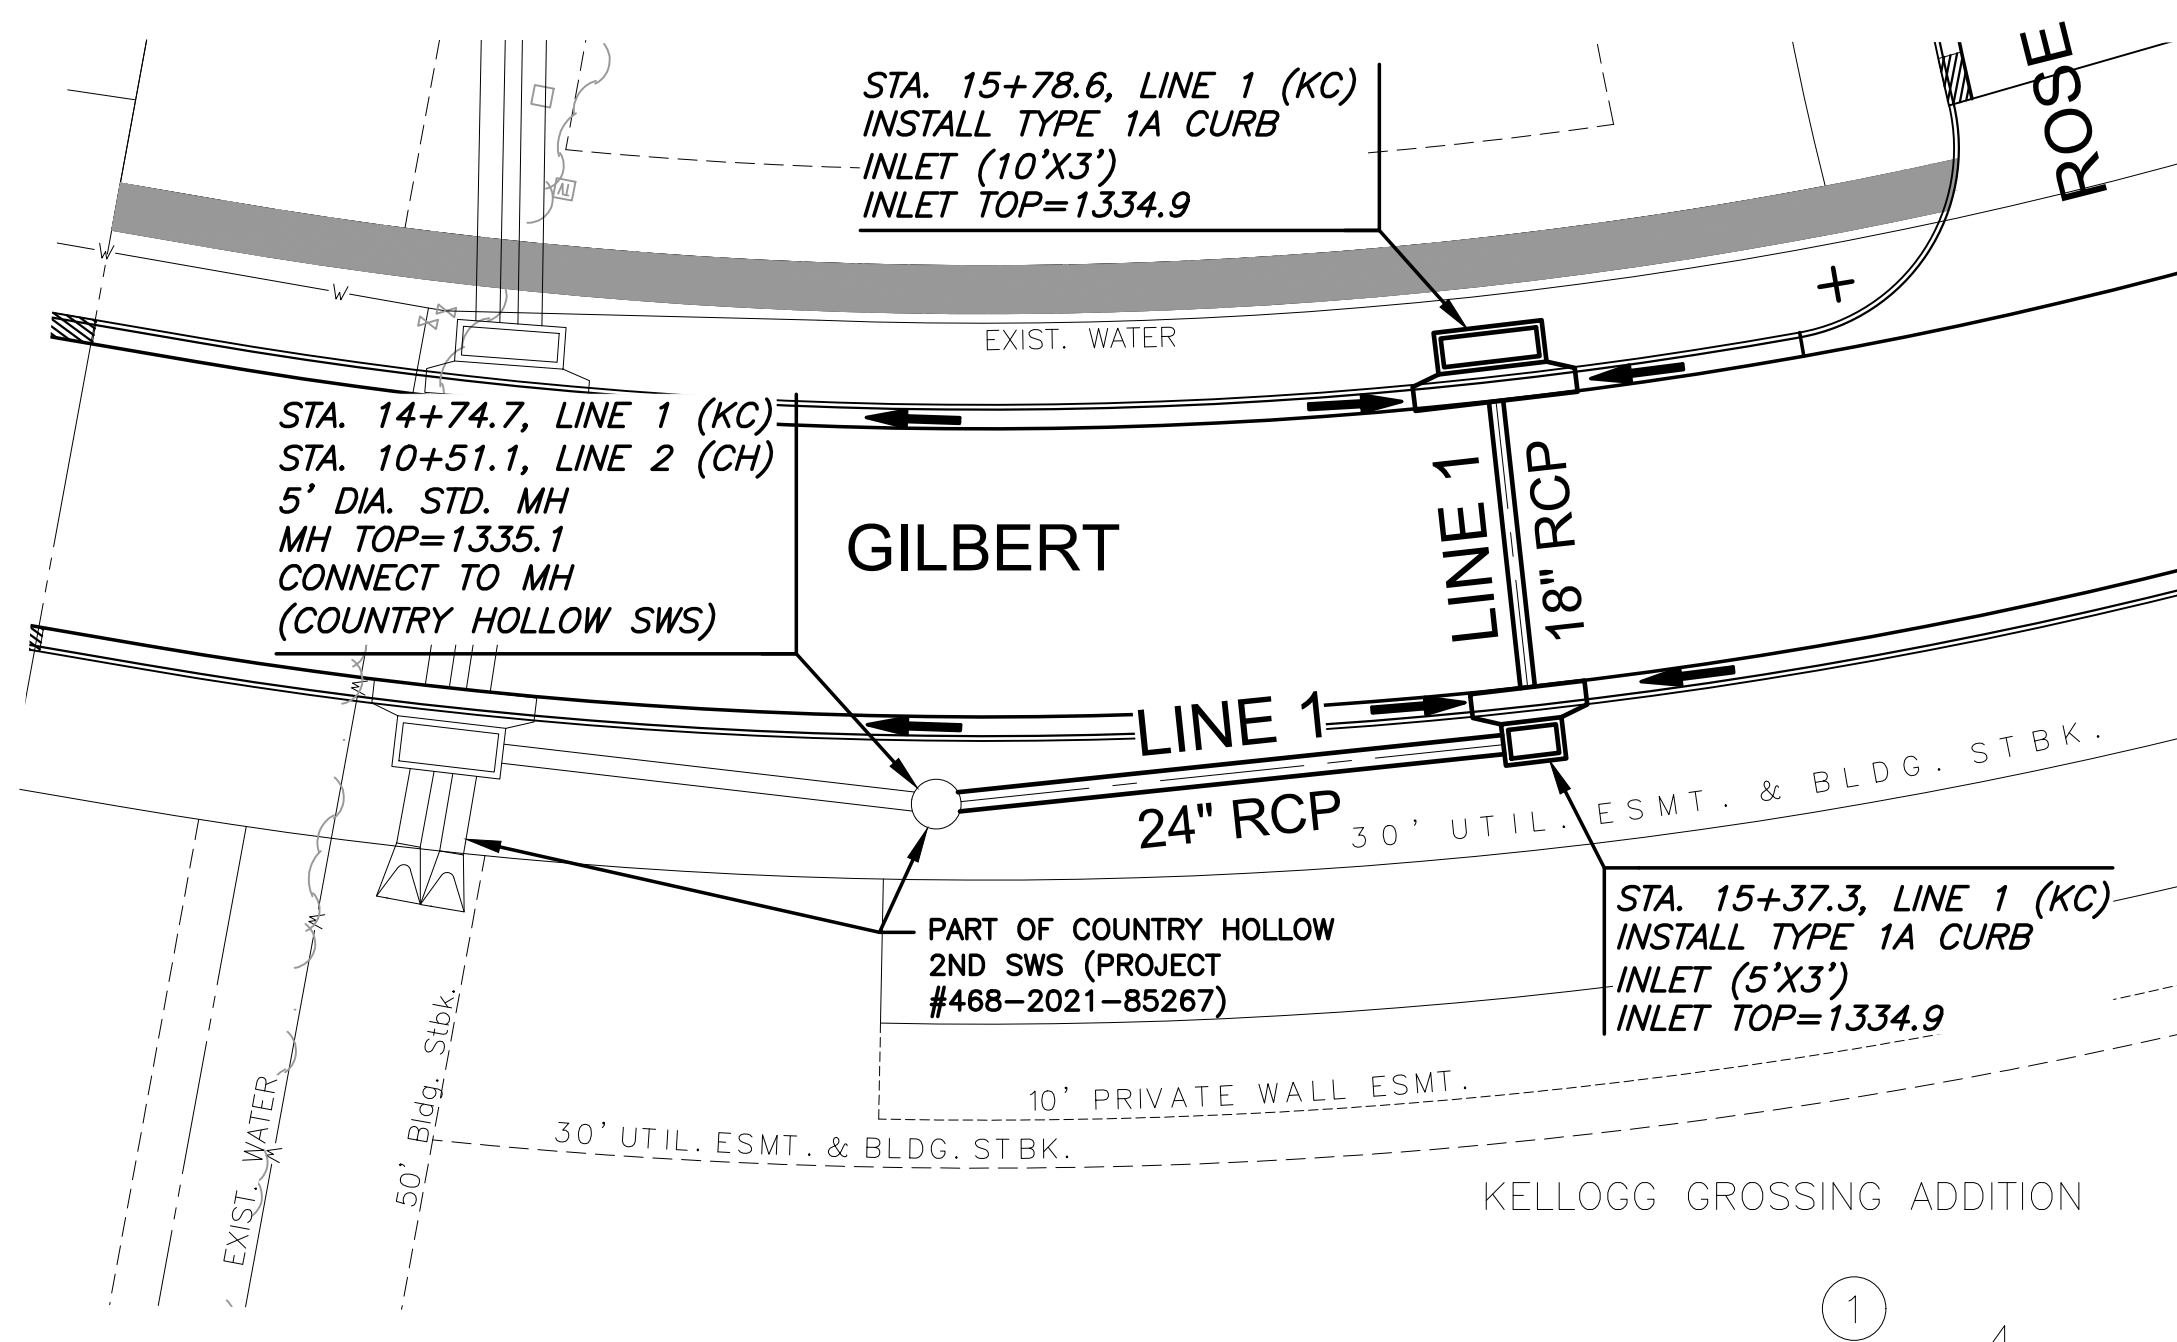

**PLAN LINE 1 KC.
PROFILE LINE 1 KC.**

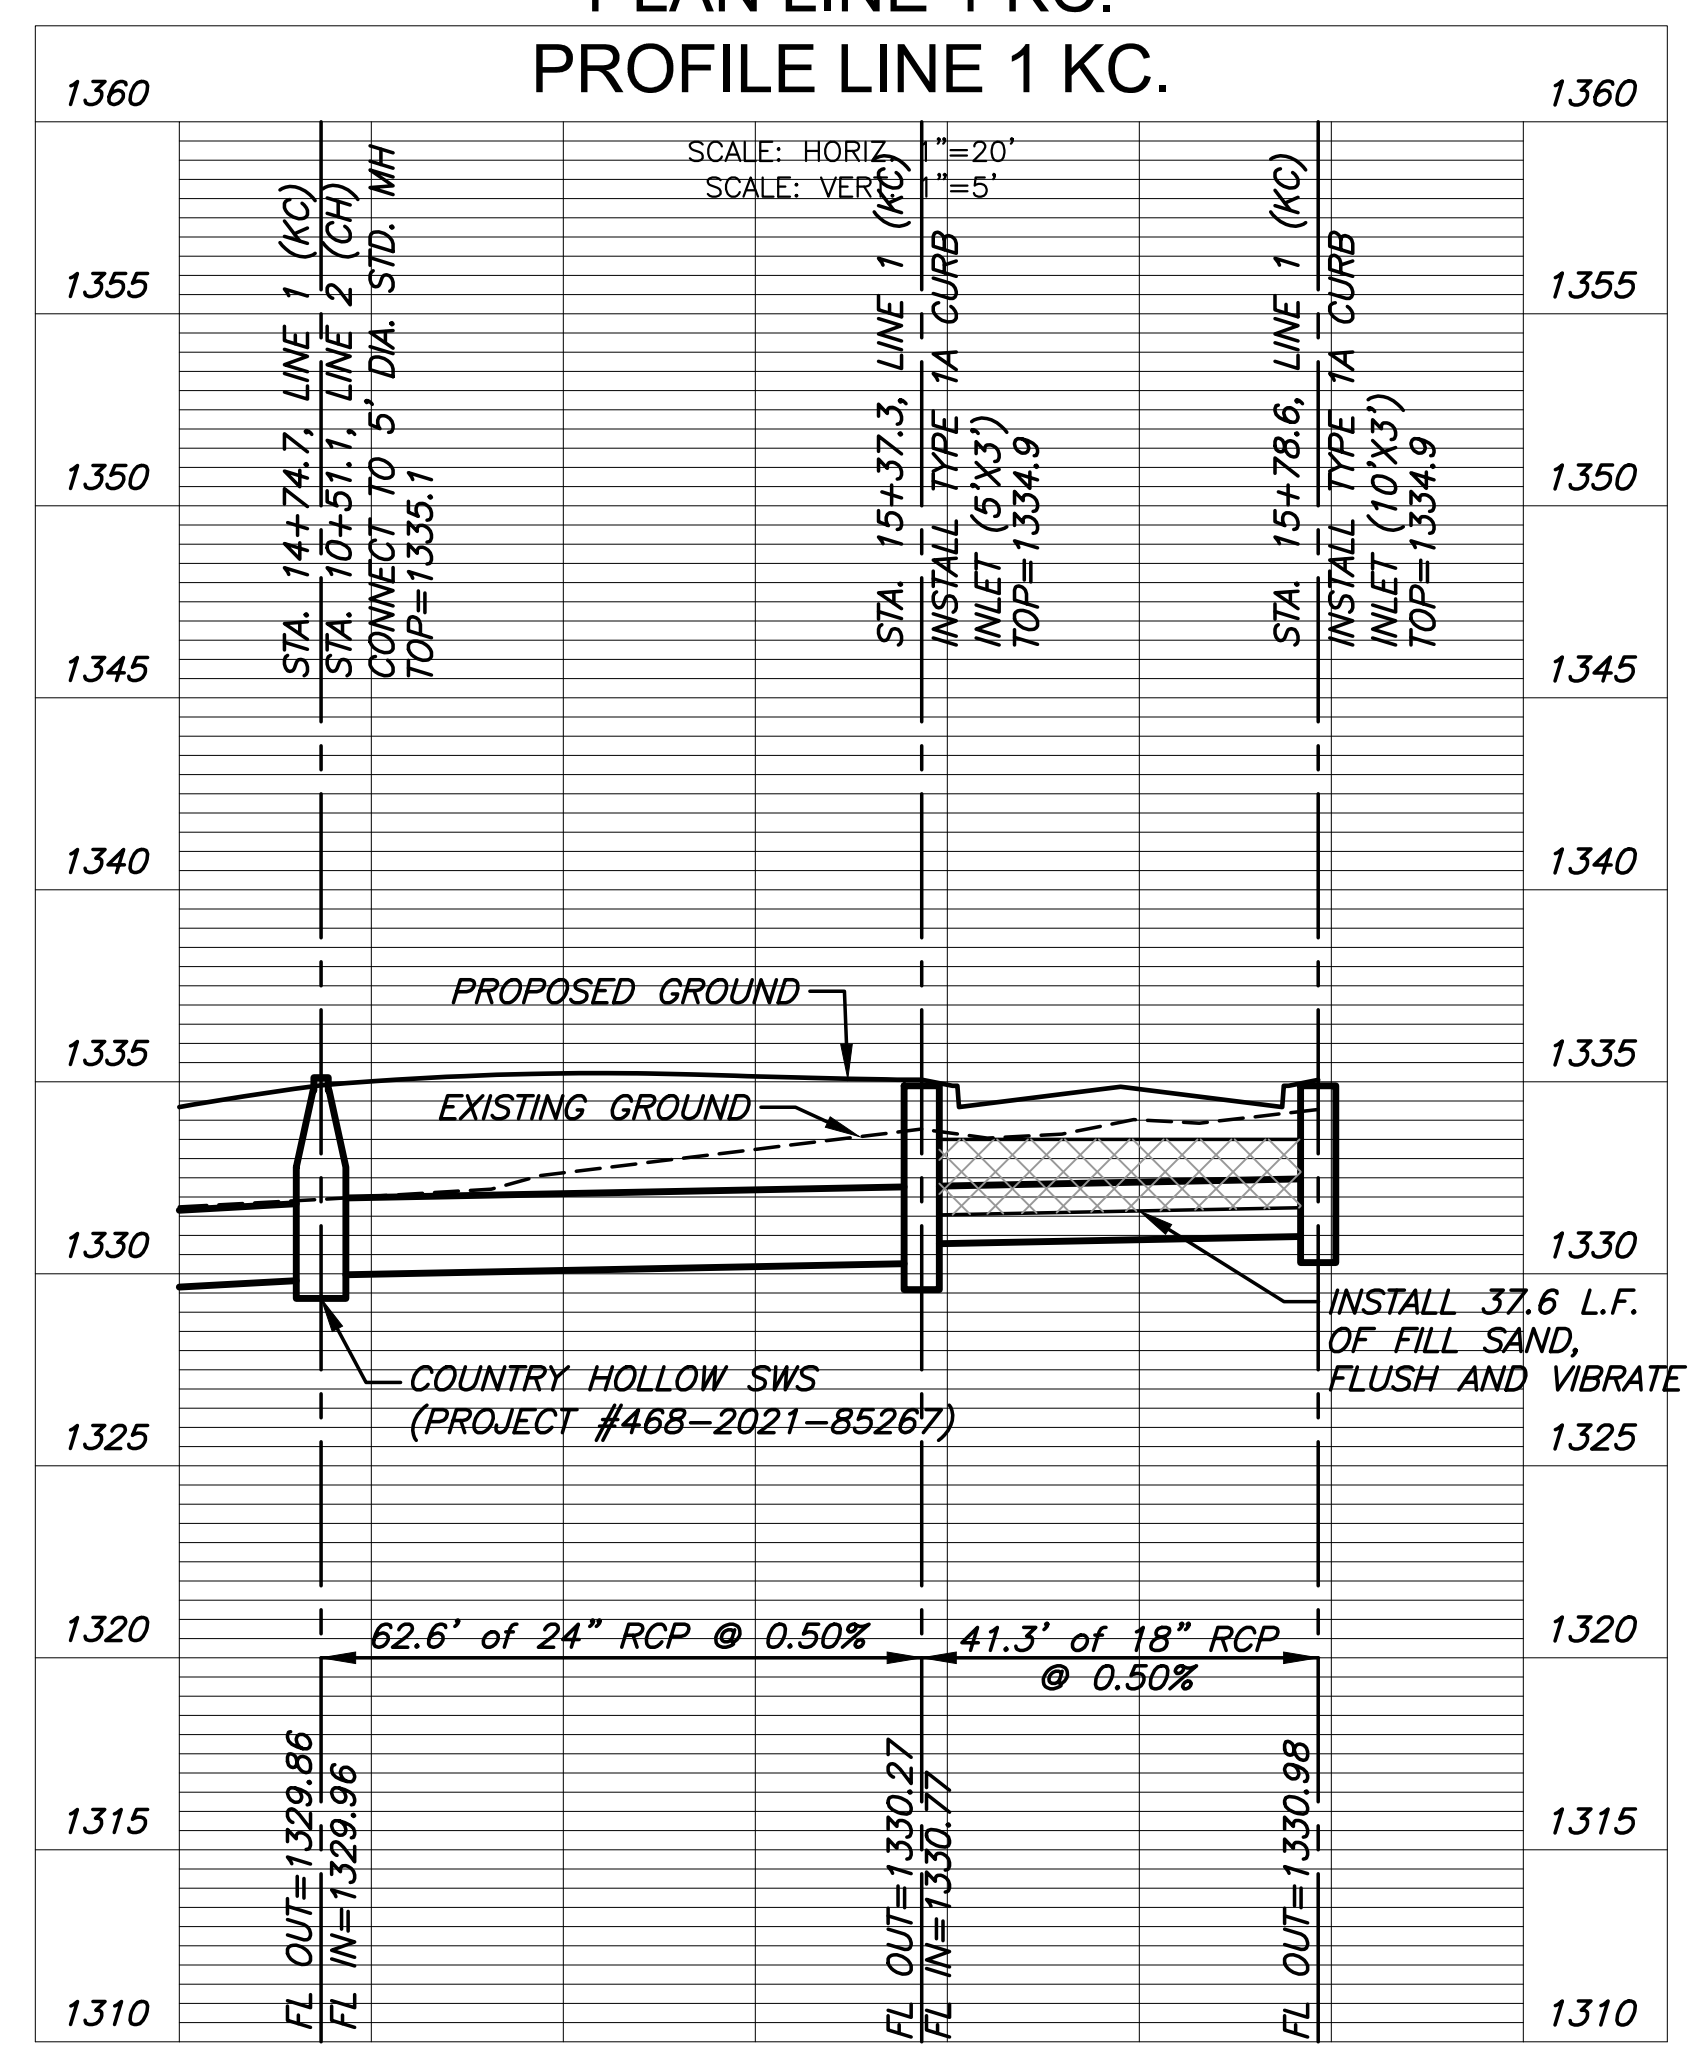

PAVING & INCIDENTAL DRAINAGE FOR
KELLOGG CROSSING ADDITION
PHASE 2 - GILBERT

©2021 MKEC Engineering All Rights Reserved
www.mkec.com
These drawings and their contents, including, but not limited to, all concepts, designs, & ideas are the exclusive property of MKEC Engineering (MKEC), and may not be used or reproduced in any way without the express consent of MKEC.

SWS LINE 1		
PROJECT NO.	472-2019-085526	
DATE	JUNE 2021	
SCALE	1"=20'	
DESIGNED	DRAWN	CHECKED
CM	RWB	GLA
NO.	REVISION	DATE
SHEET NO. 08 OF 24		