
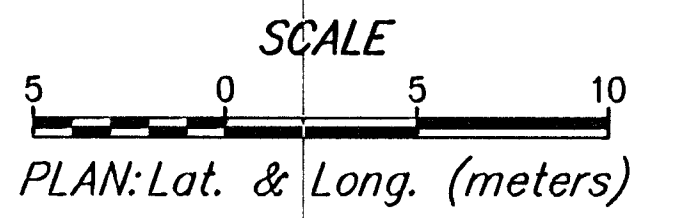
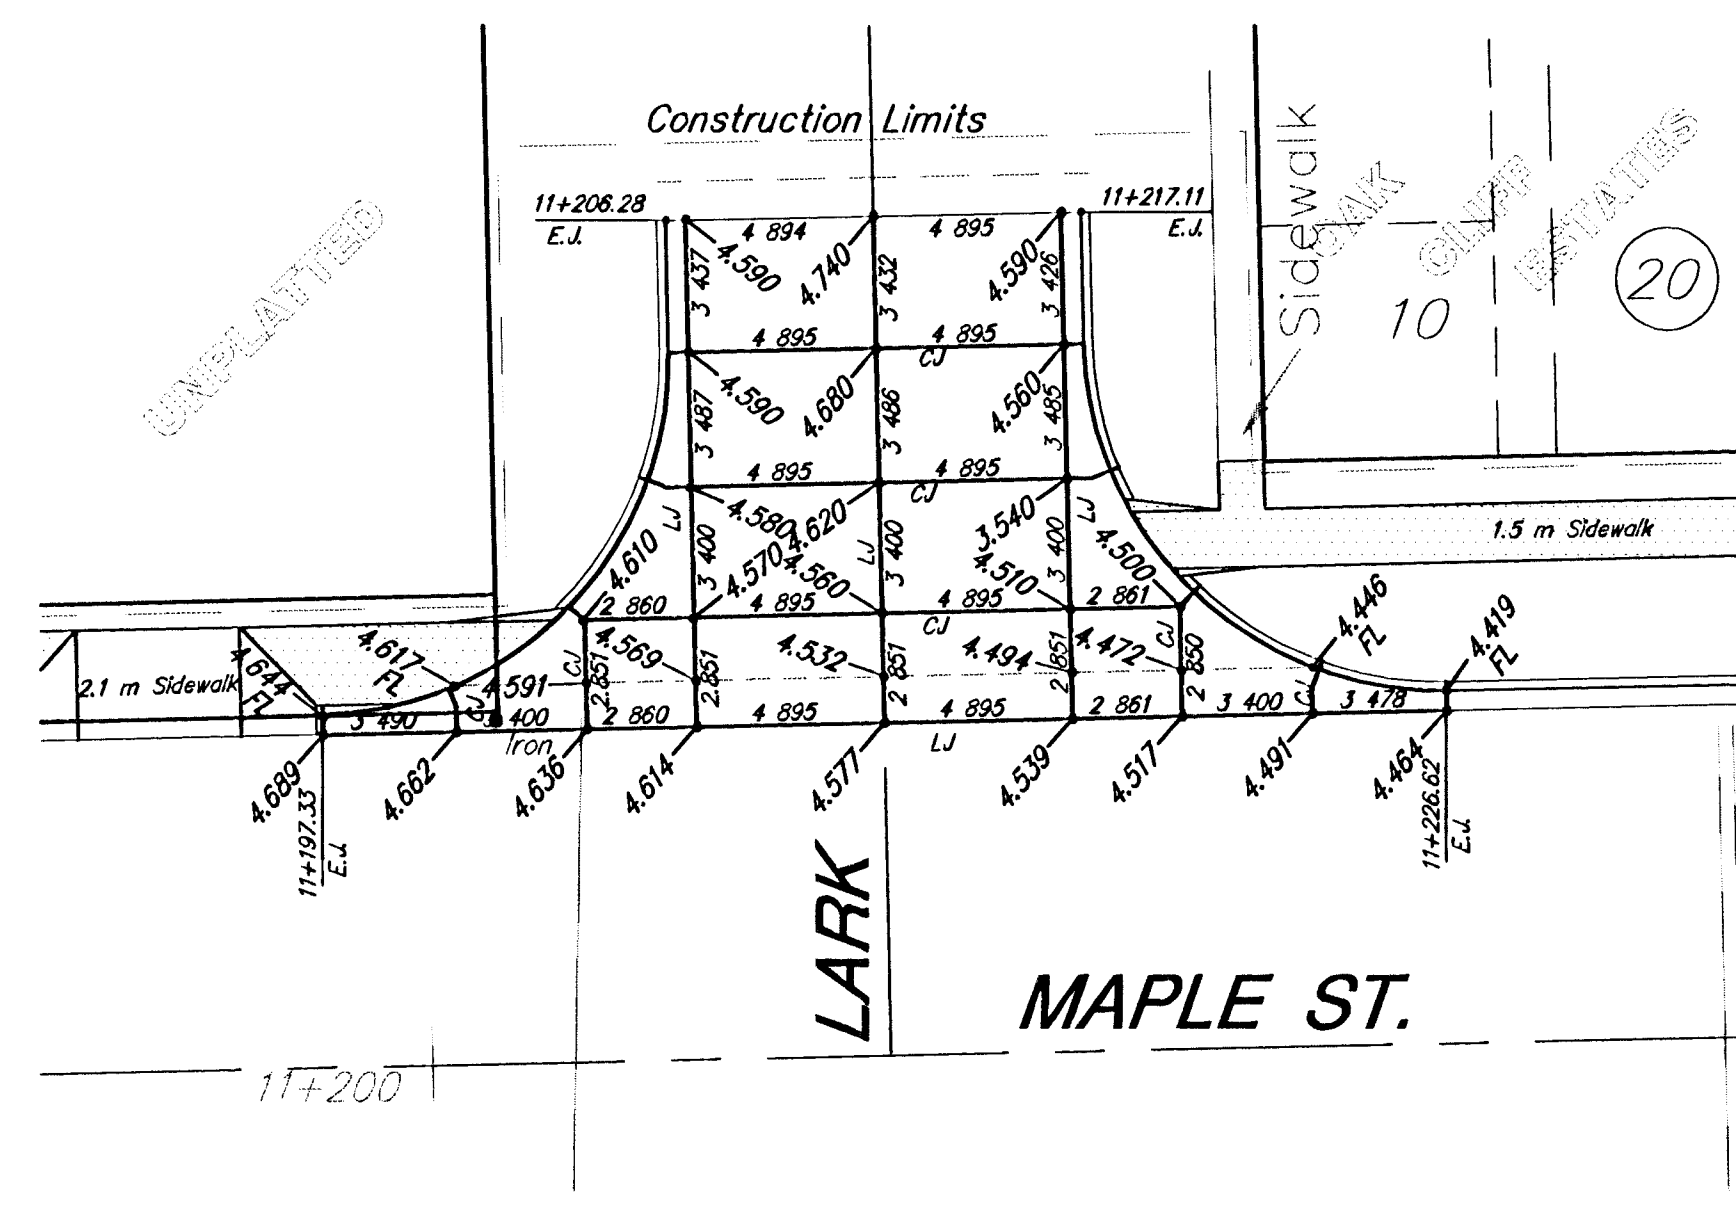
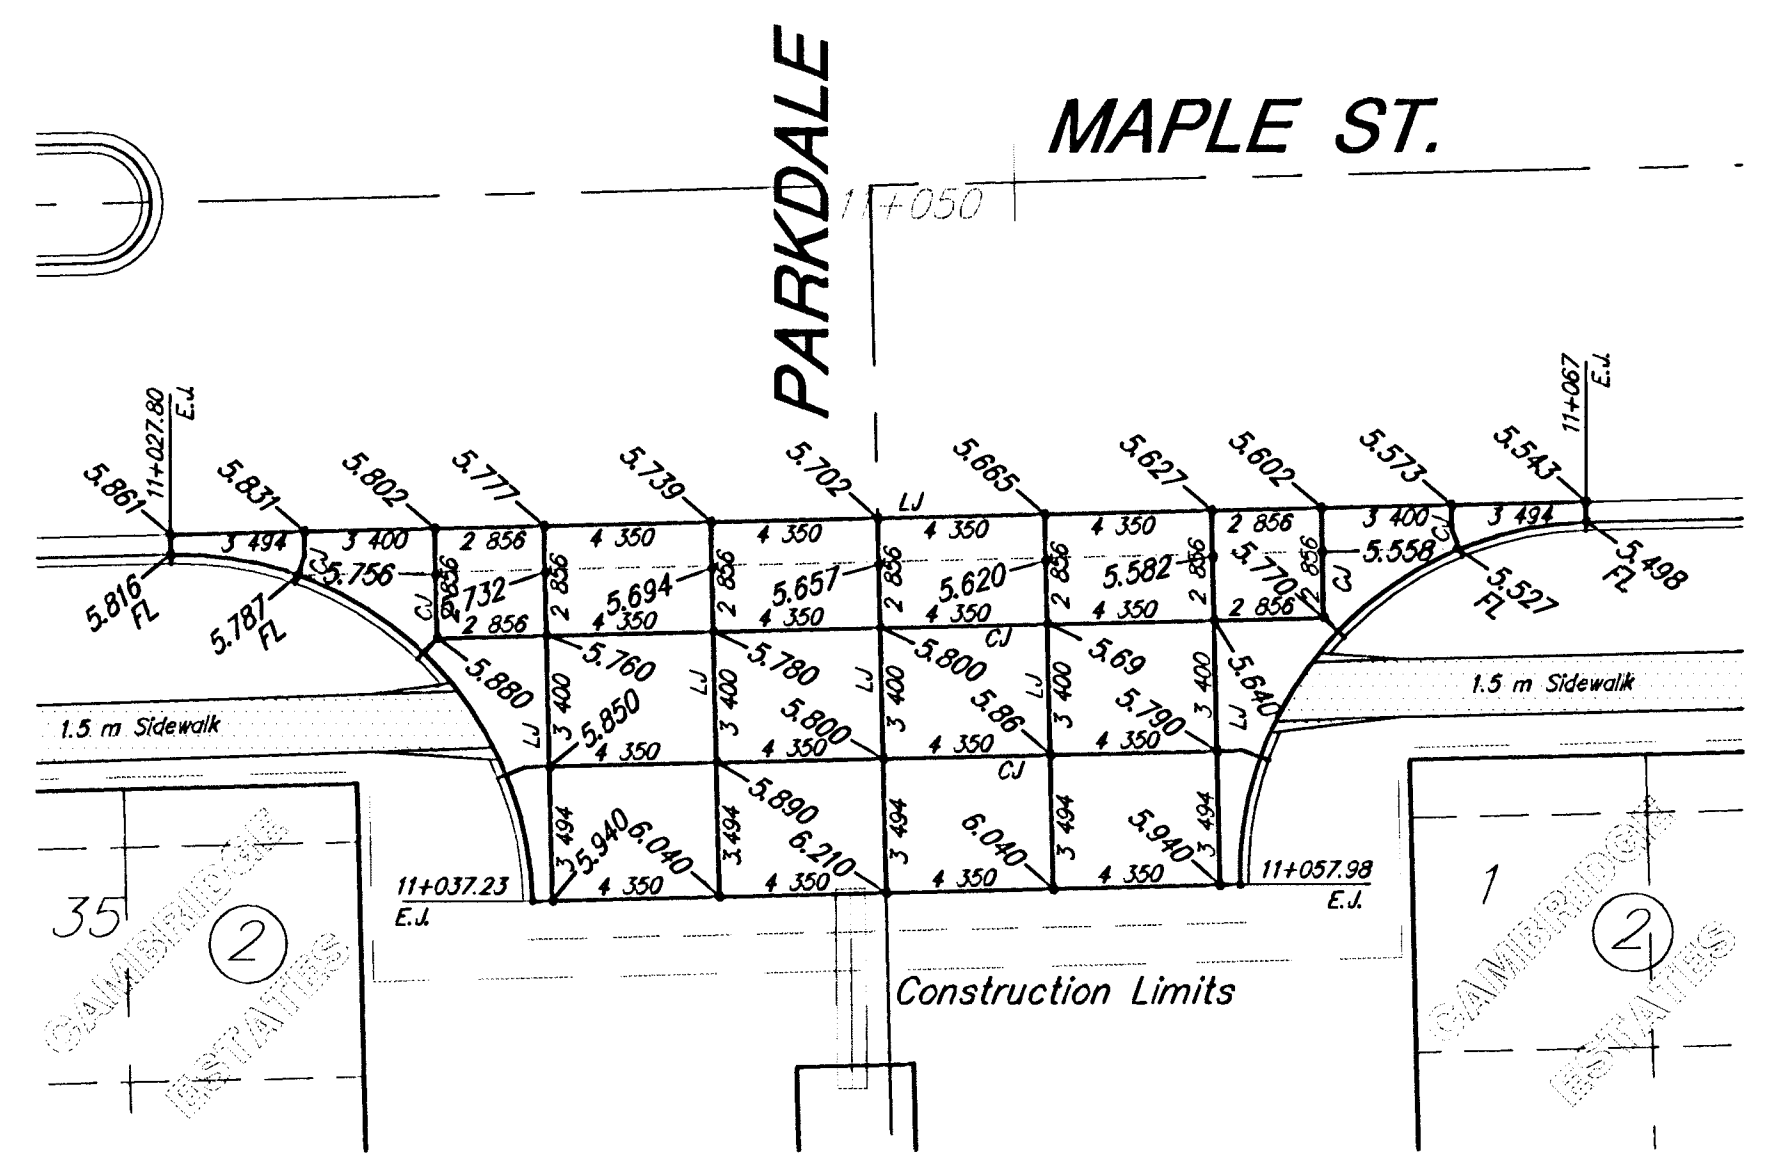
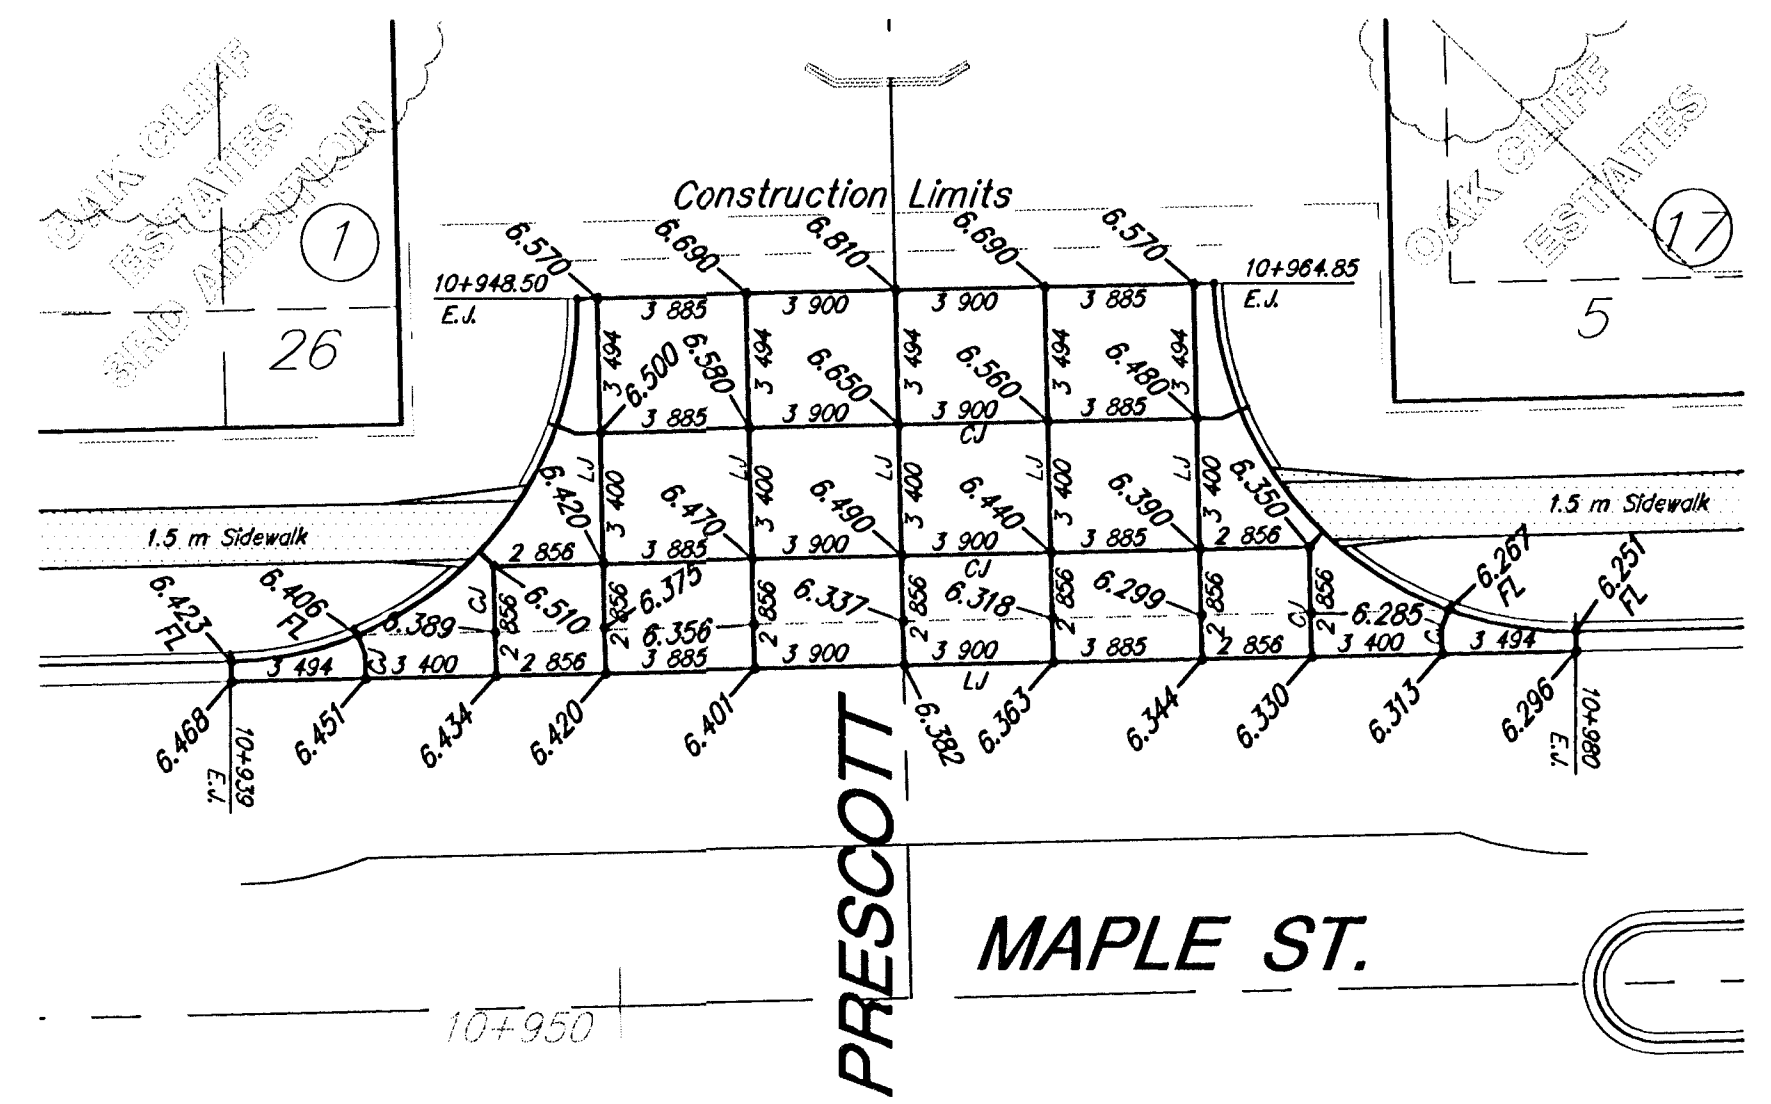
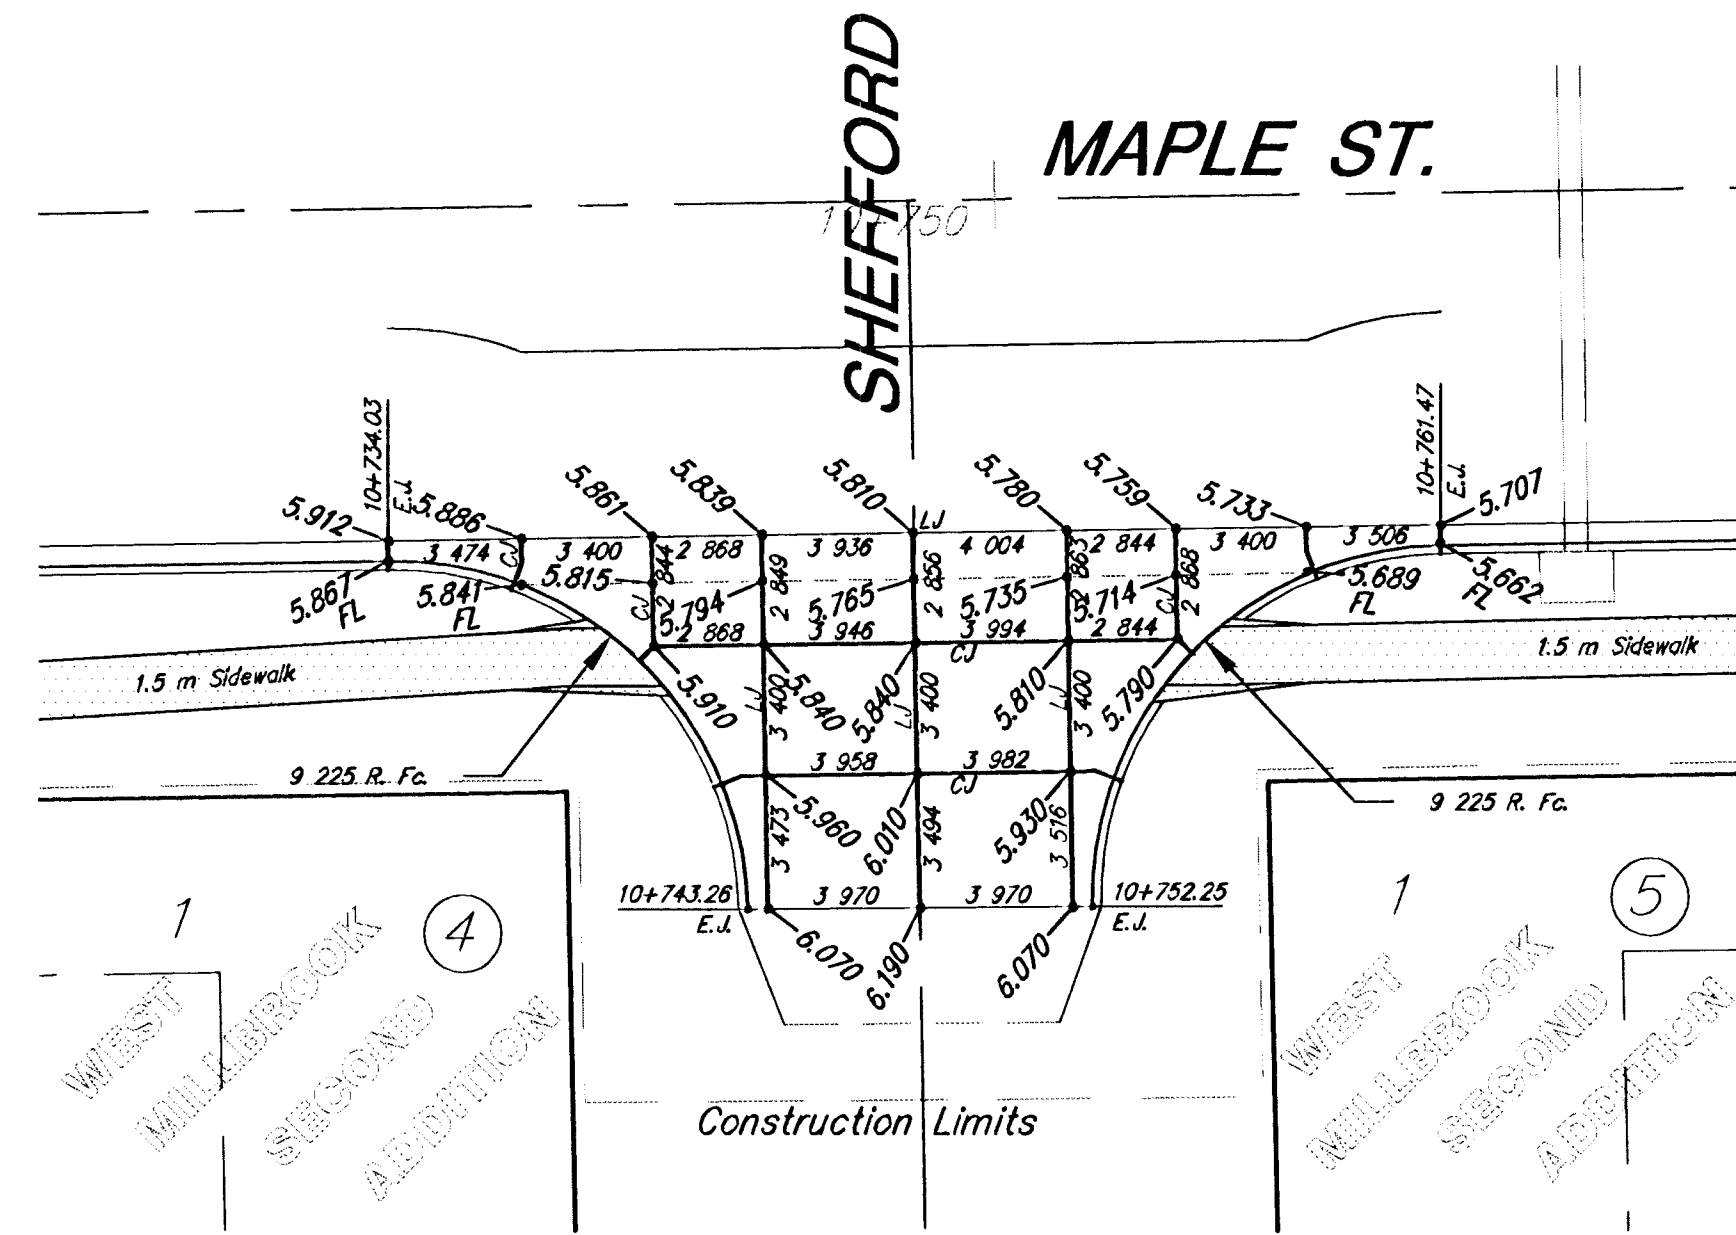
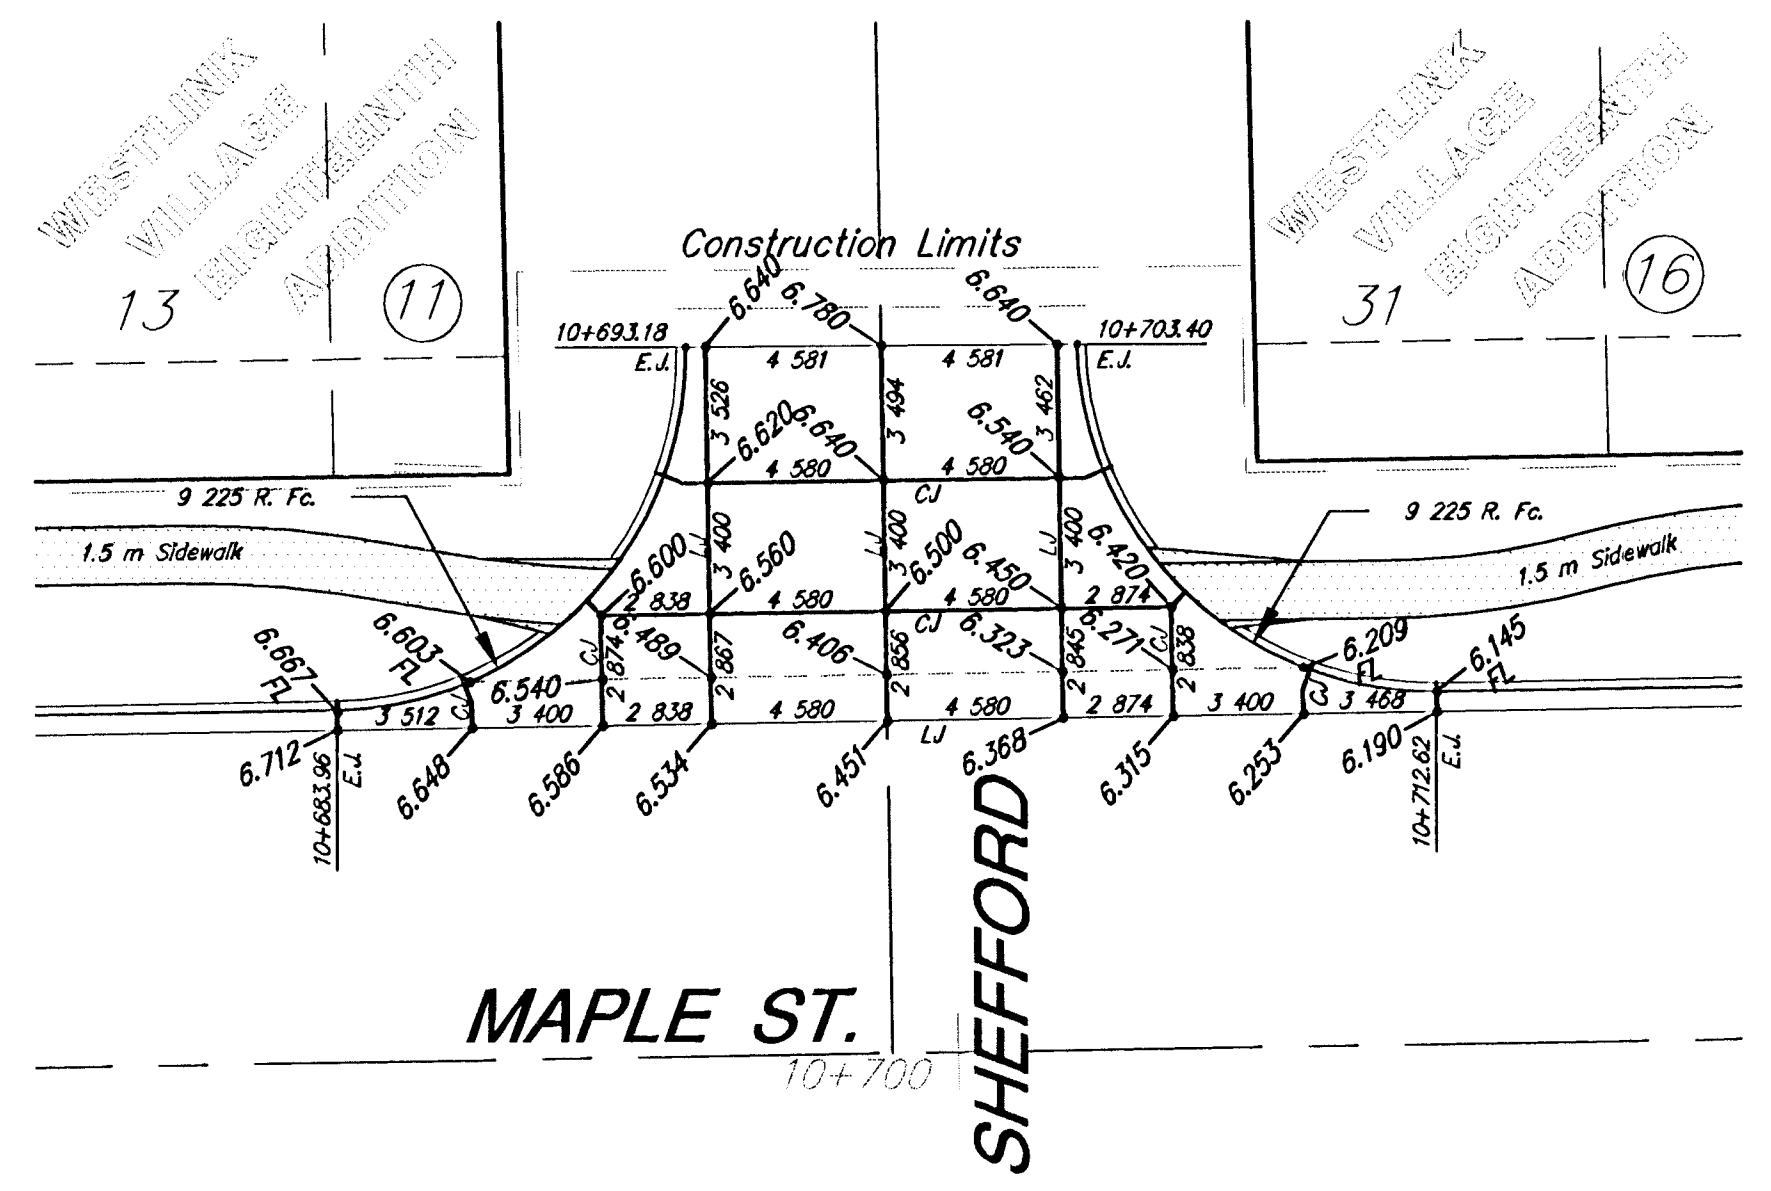
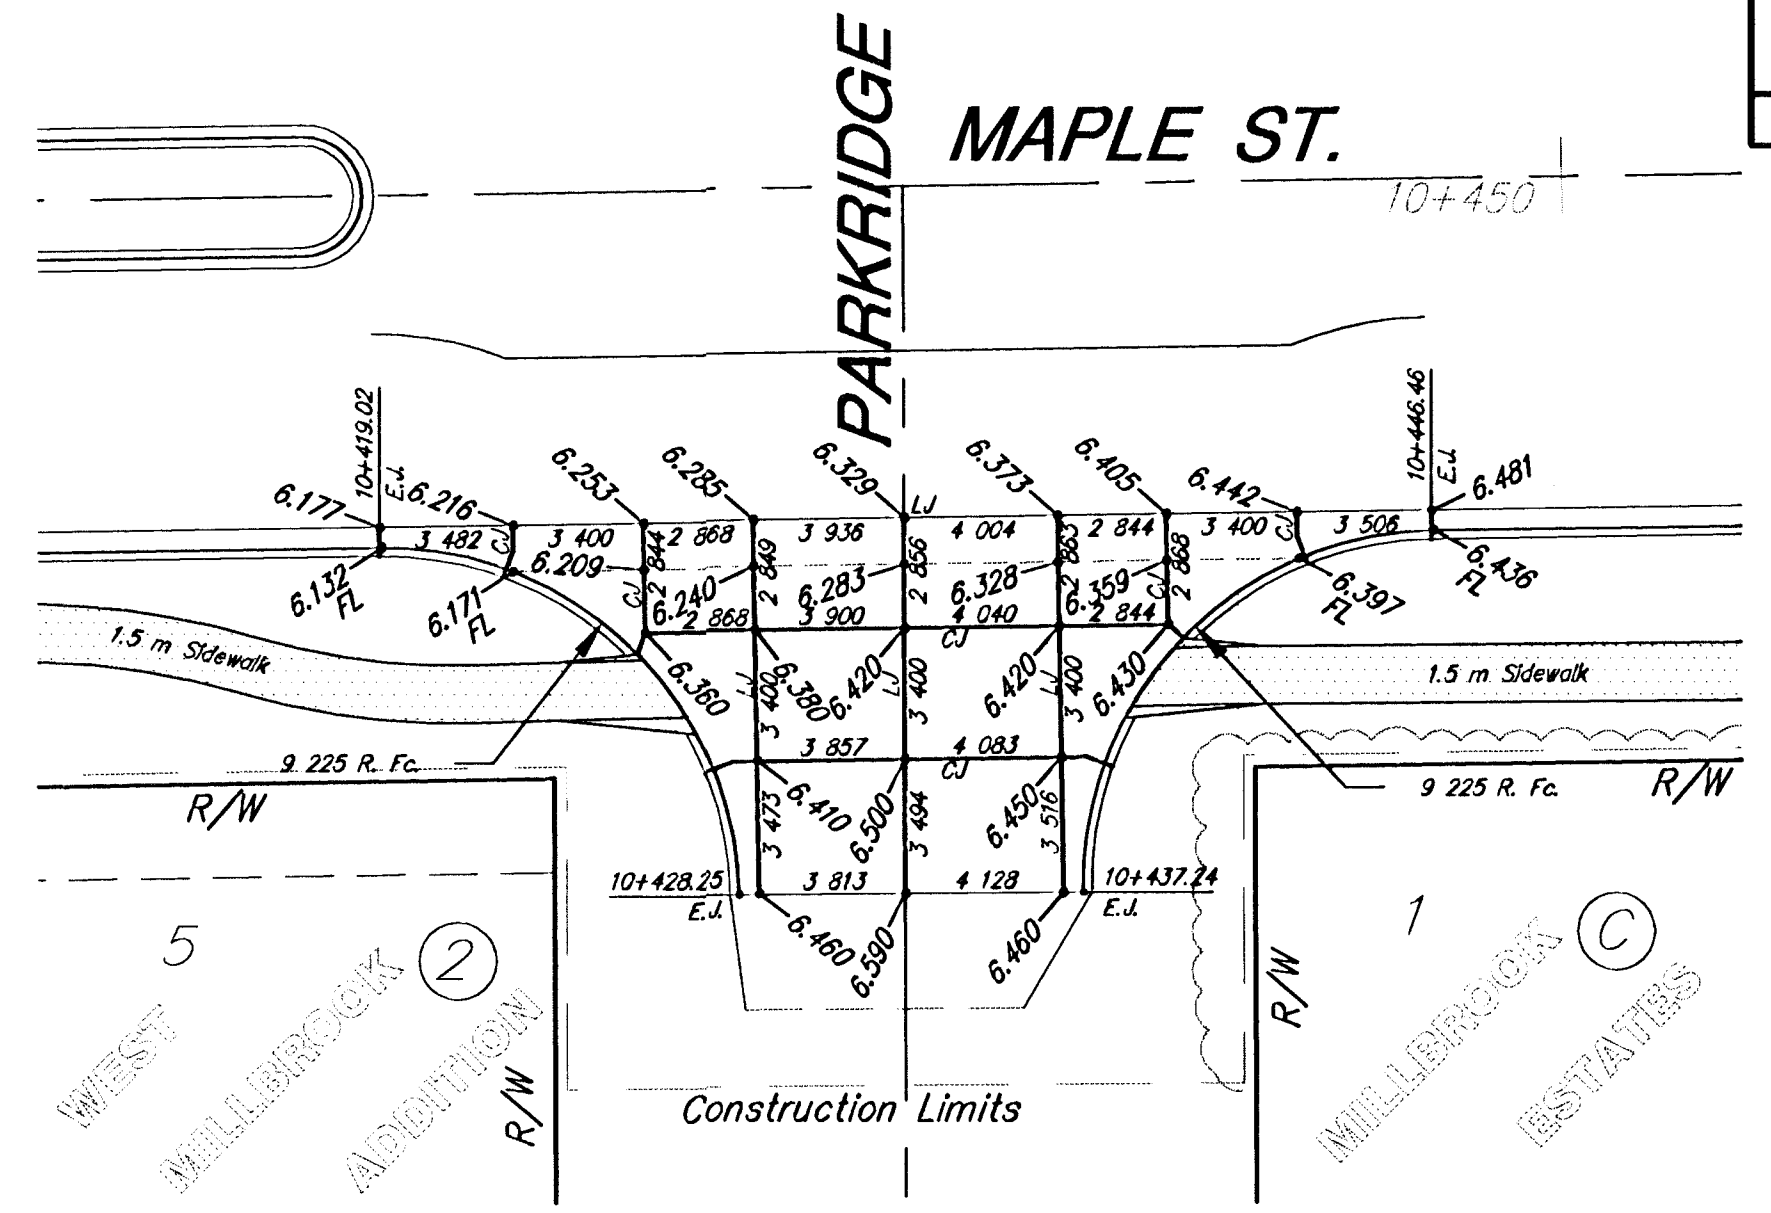
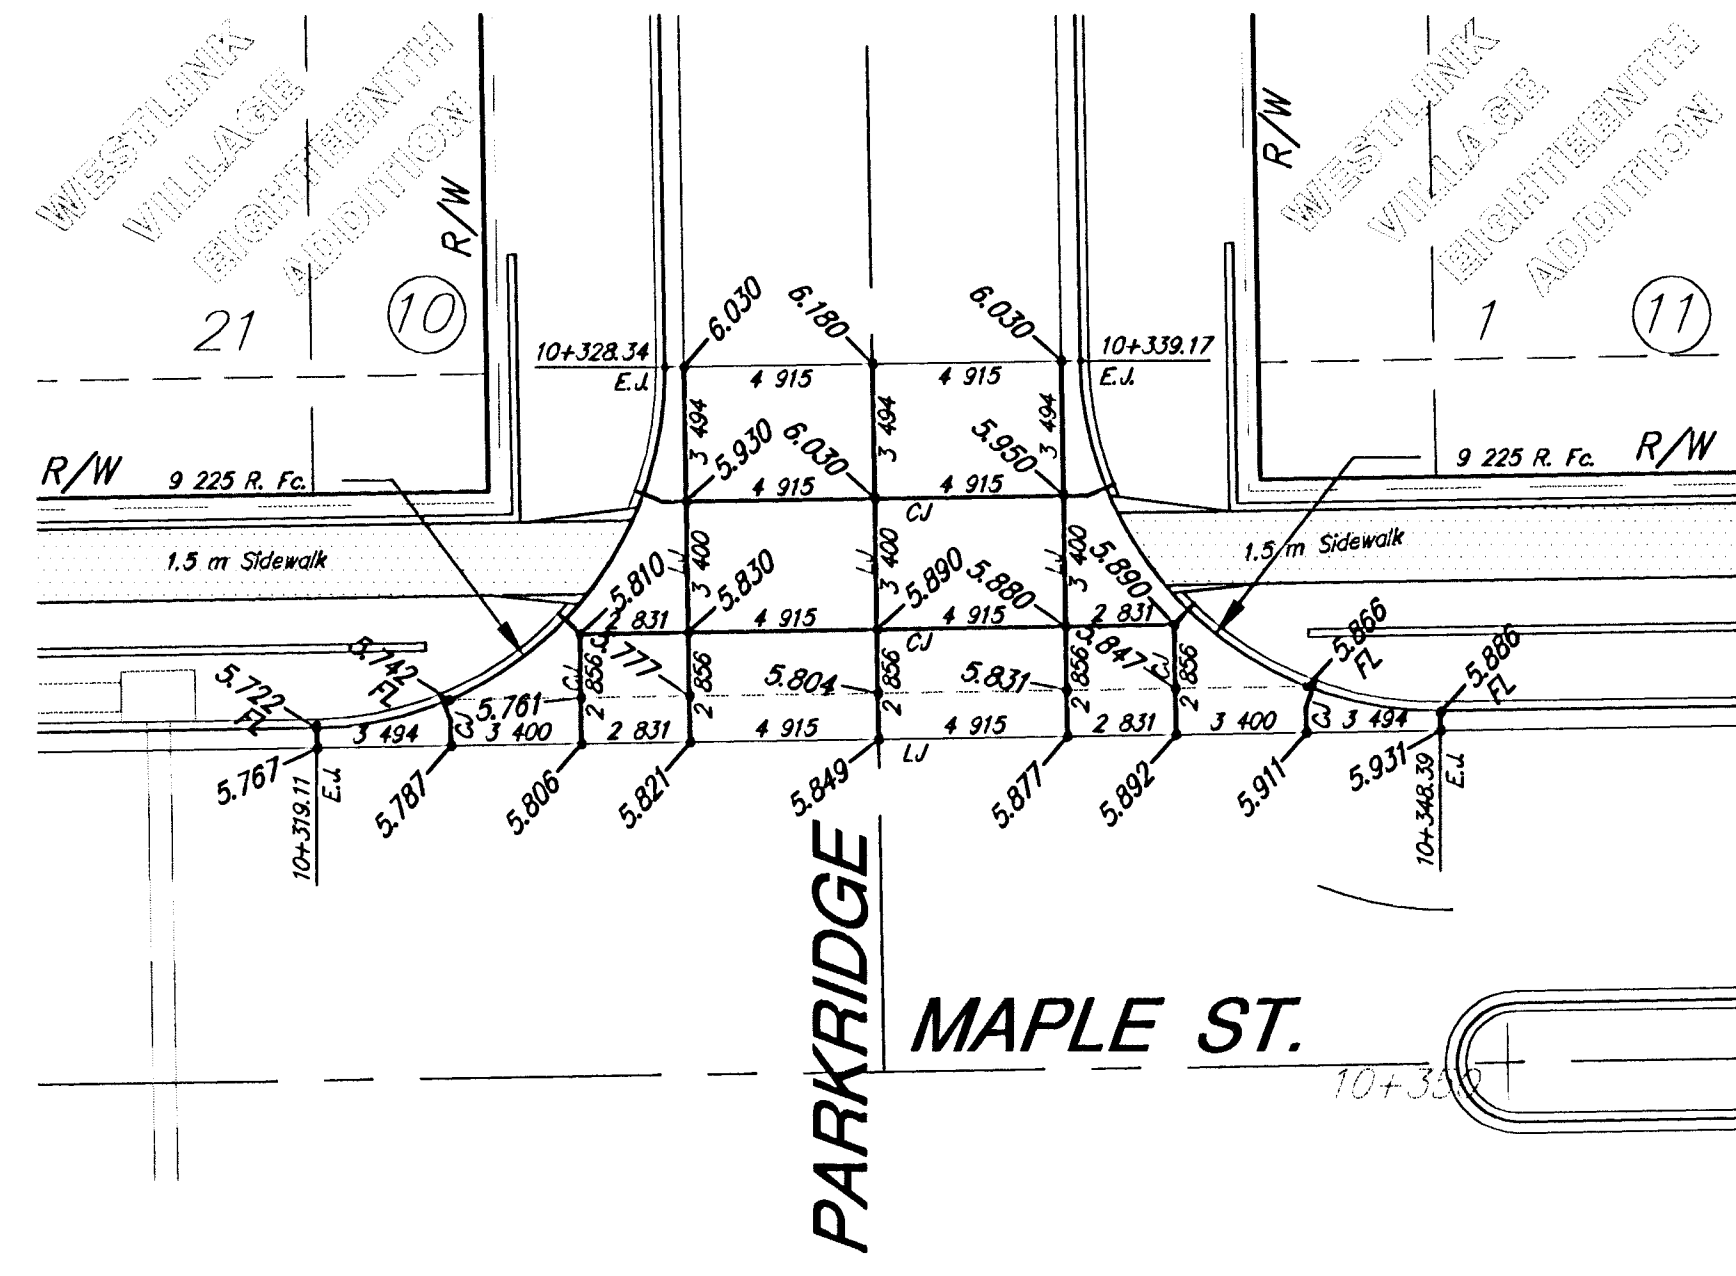


FHWA REGION NO.	STATE	PROJECT NUMBER	FISCAL YEAR	SHEET NUMBER	TOTAL SHEETS
7	KANSAS	87N-0127-01	1999	22	90

BY	DATE
REFERENCES NOTED	REFERENCES CHECKED

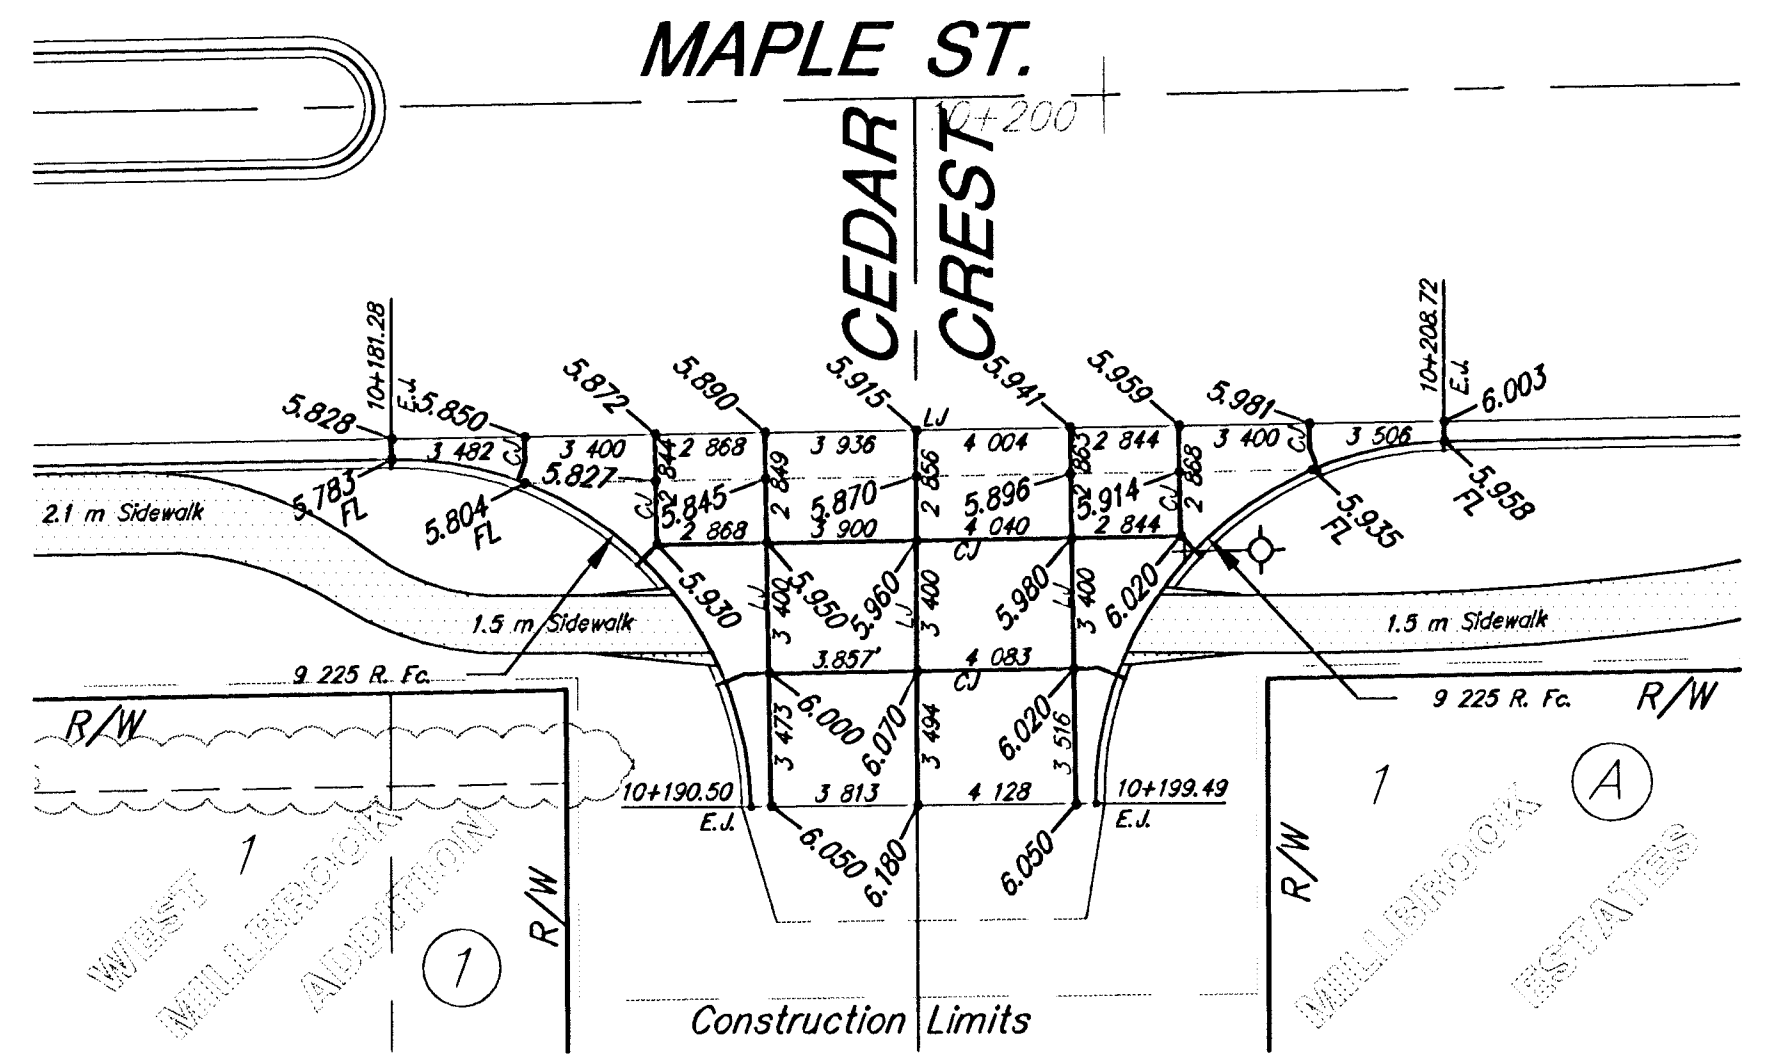

MAPLE ST. IMPROVEMENTS - 119TH ST. W. TO MAIZE RD. VALLEY GUTTER PLAN

SRB 924 NORTH MAIN 316-284-8008
WICHITA, KANSAS 67203 FAX: 284-4821
http://www.felst.com/~srb E-Mail: srb@felst.com

SAVOY, RUGGLES & BOHM, P.A.
ENGINEERING & SURVEYING

PROJECT NUMBER
472-76-245-83053-000-000-001

DESIGN	REVIEW	DATE	TITLE	SRB JOB
Staff	Staff	6-13-00	UTILITY	1218T

22
90