


PROJECT NO.	YEAR	SHEET NO.	TOTAL SHEETS
618-34	1998	3	169

Note: See plans for variations in the horizontal dimensions.


See Sheet No. 2 for Foundation Treatment and Compaction Diagram.

Note: 7" BM-2 Base Course to be paid for as 2" BM-2 Base Course and 5" BM-2 Base Course.


- ① See Plan and X-sections for variations.
② See Central and Greenwich Intersection Detail for variations. (Sh. No's. 40 & 41).
③ See Plan for locations where Combined Curb & Gutter (Type III)(Special) is specified.
④ Varies from 12' @ Sta. 34+47 to 11' @ Sta. 38+47.
* See Cross Sections for variations.

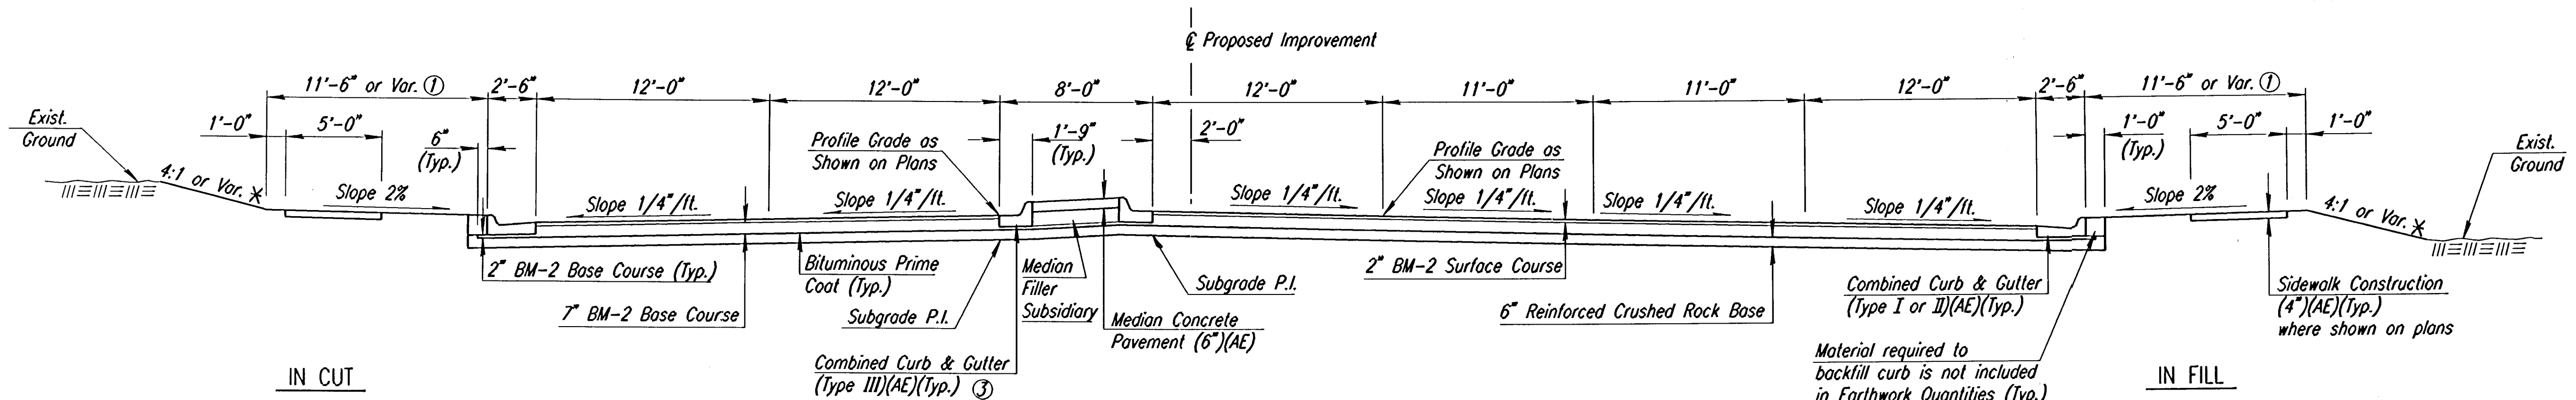


TYPICAL SECTION
Central Sta. 28+39.18 to Sta. 28+78

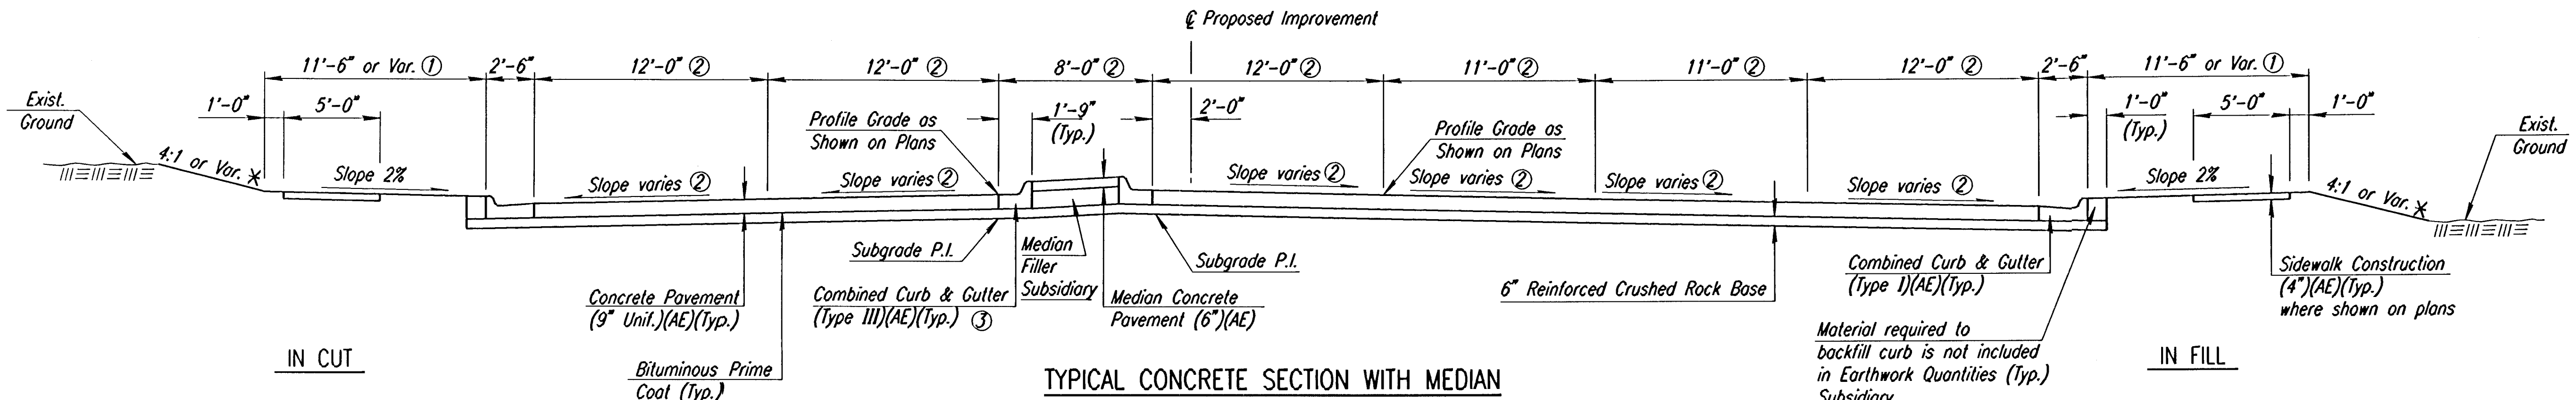

TYPICAL CONCRETE SECTION WITH MEDIAN
Central Sta. 28+78 to Sta. 31+22
Greenwich Sta. 48+76 to Sta. 51+22

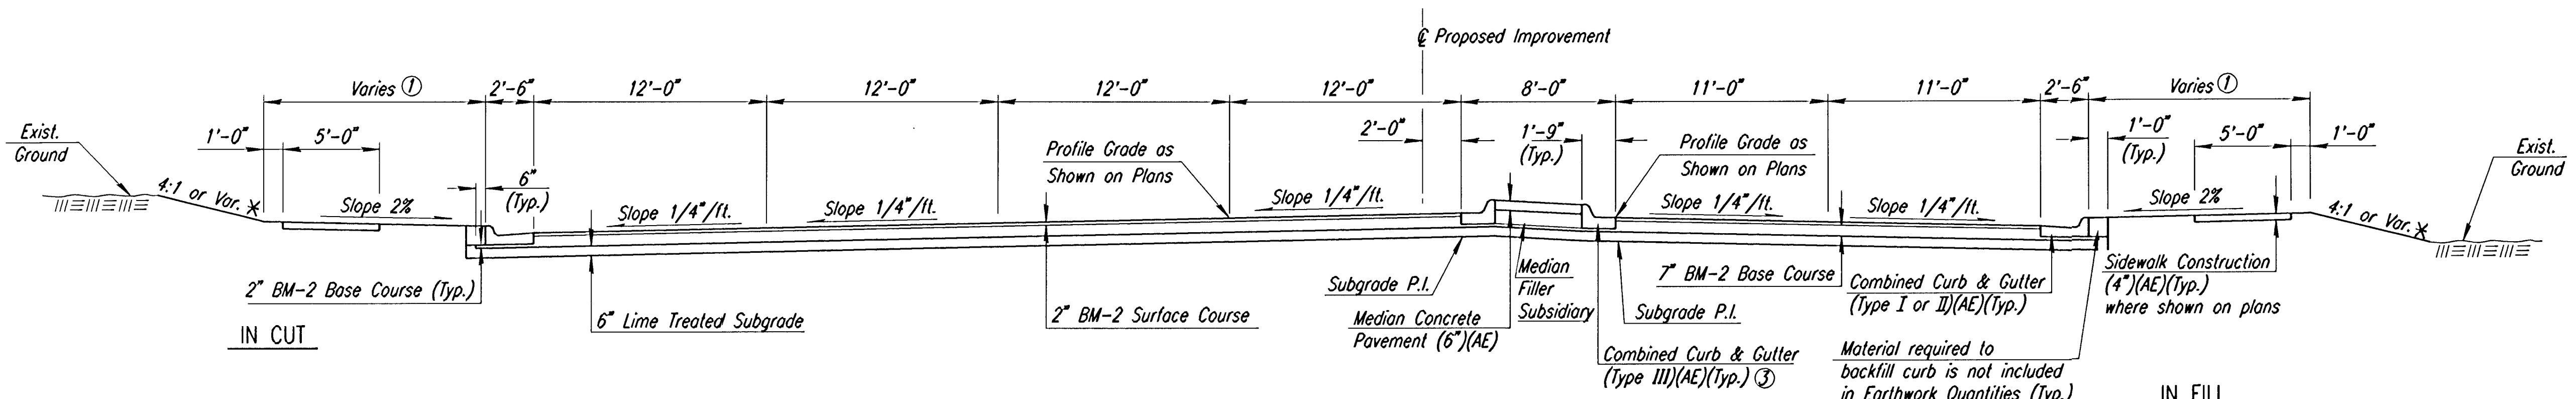

TYPICAL SECTION
Central Sta. 31+22 to Sta. 33+63

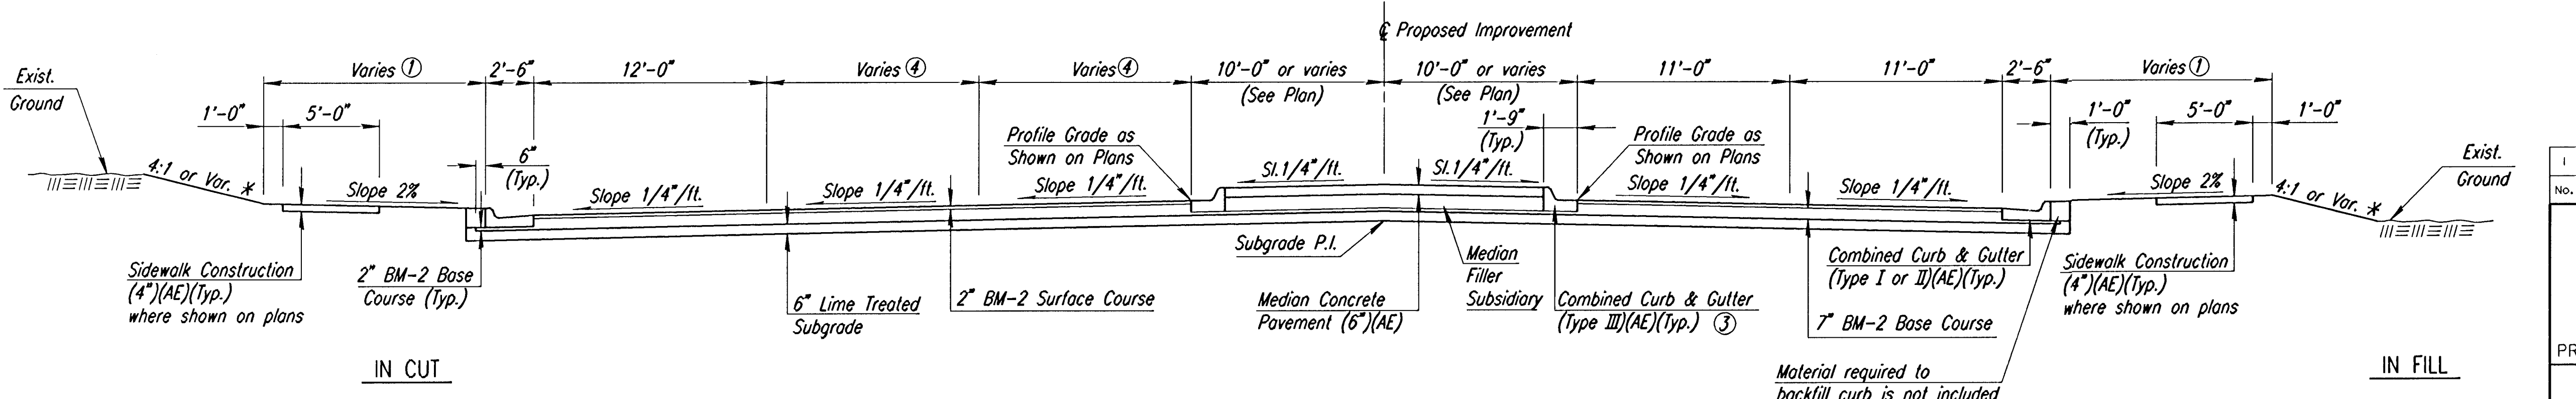

TYPICAL SECTION
Central Sta. 33+63 to Sta. 38+47

I:\1995\95297\002\typcentr.dgn 1 of 2
Drawn by: bjs/maf
Plotted by: DJW 11-25-97

No.	Revisions	By	Date
SEDGWICK COUNTY BUREAU OF PUBLIC SERVICES			
TYPICAL SECTIONS CENTRAL AVENUE			
PROJECT NO. 618-34 SEDGWICK COUNTY			
PROFESSIONAL ENGINEERING CONSULTANTS, P.A. ENGINEERS WICHITA, KANSAS			
Designed by	JPS	Checked by	WDH
Drawn by	BJS	Date	JULY 1997
		Job No.	95297-2