


PROJECT NO.	YEAR	SHEET NO.	TOTAL SHEETS
618-34	1998	4	169



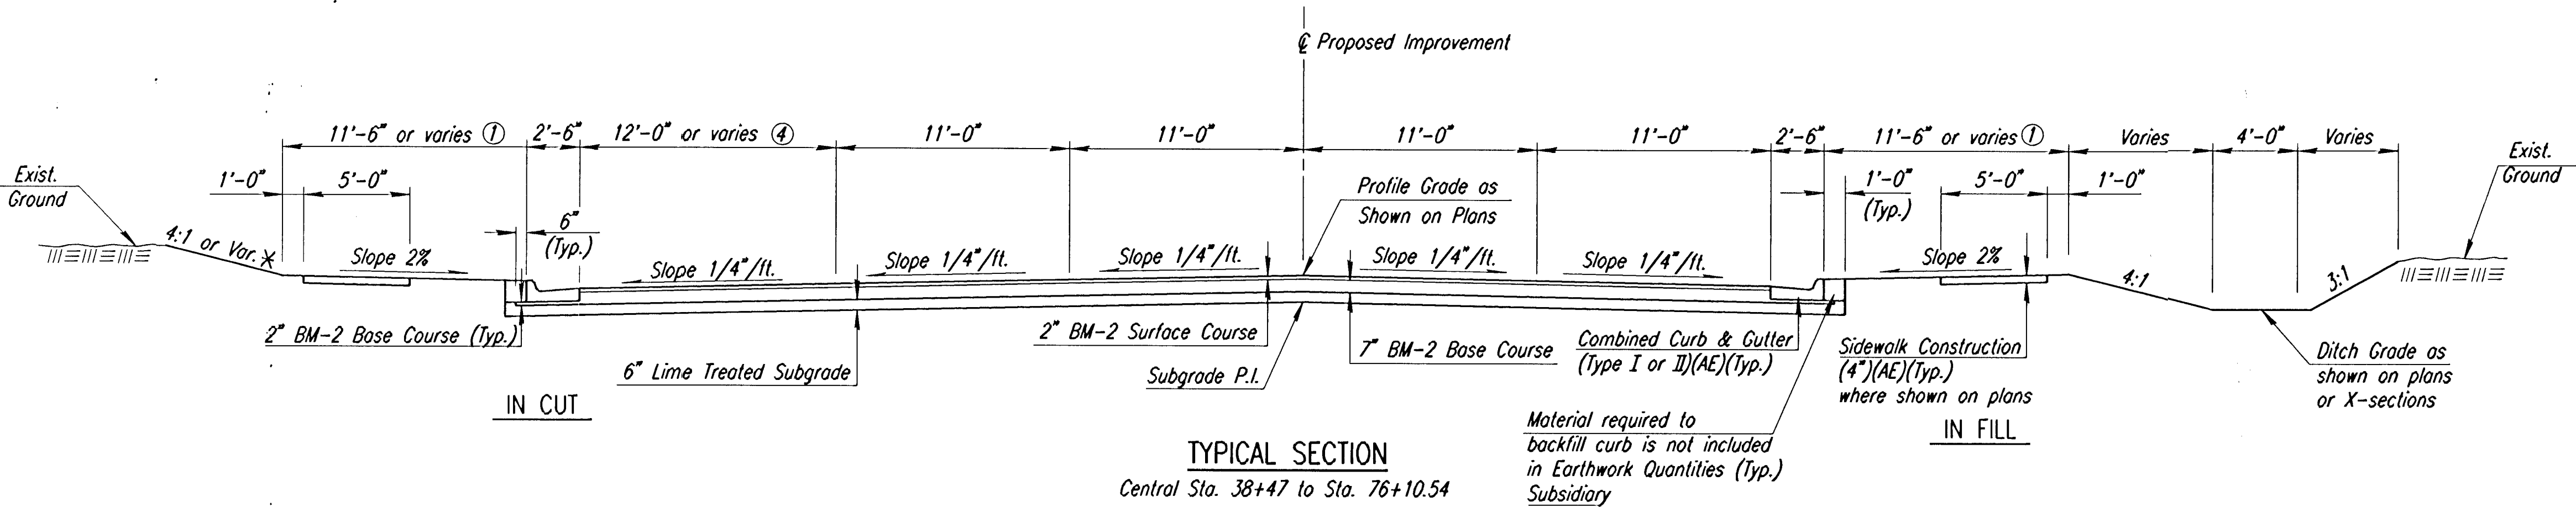


Note : See plans for variations in the horizontal dimensions.

See Sheet No. 2 for Foundation Treatment and Compaction Diagram.

Note: 7" BM-2 Base Course to be paid for as 2" BM-2 Base Course and 5" BM-2 Base Course.

- ① See Plan and X-sections for variations.
- ② Varies from 0' @ Sta. 76+10.54 to 6' @ Sta. 78+50.54.
- ③ Varies from 0' @ Sta. 76+10.54 to 12' @ Sta. 78+50.54.
- ④ Varies from 12'-0" @ Sta. 40+23.90 to 0' @ Sta. 41+07.90.
- * See Cross Sections for variations.

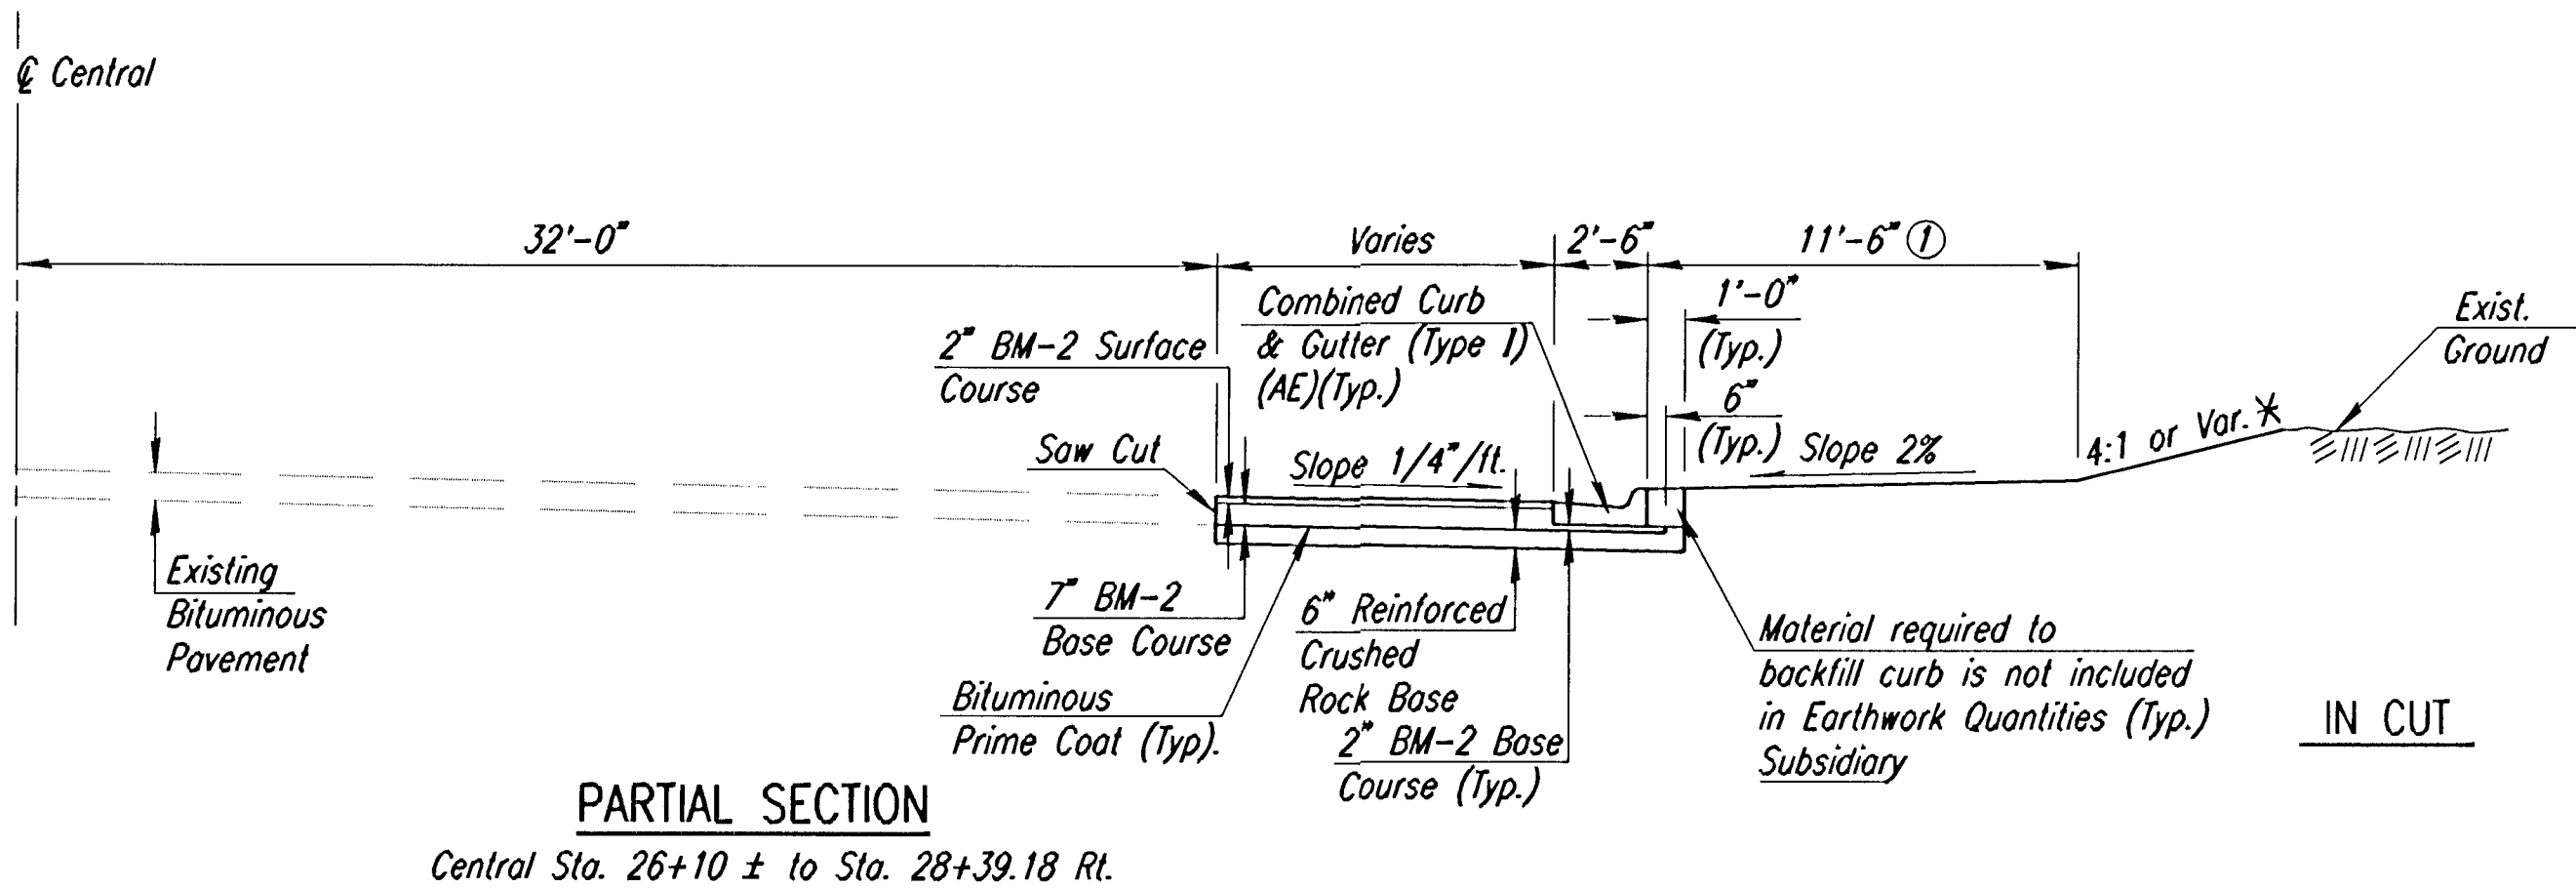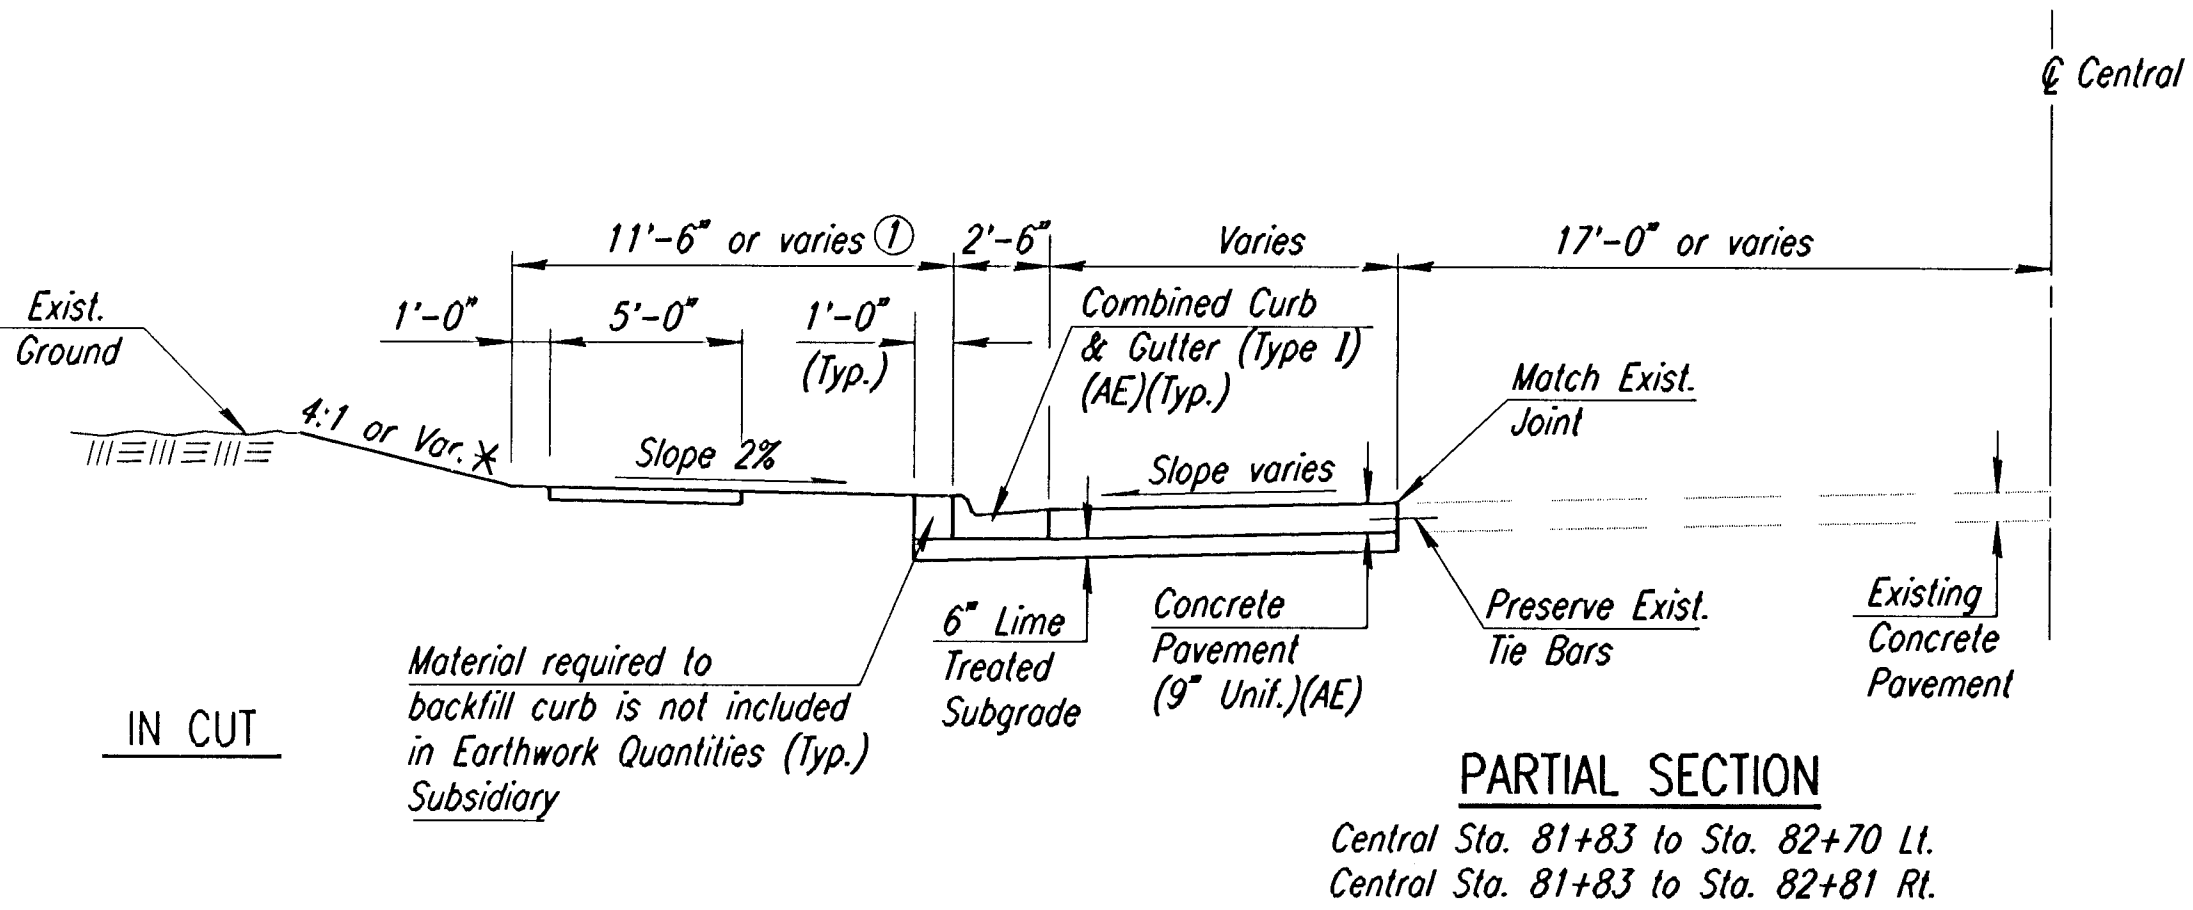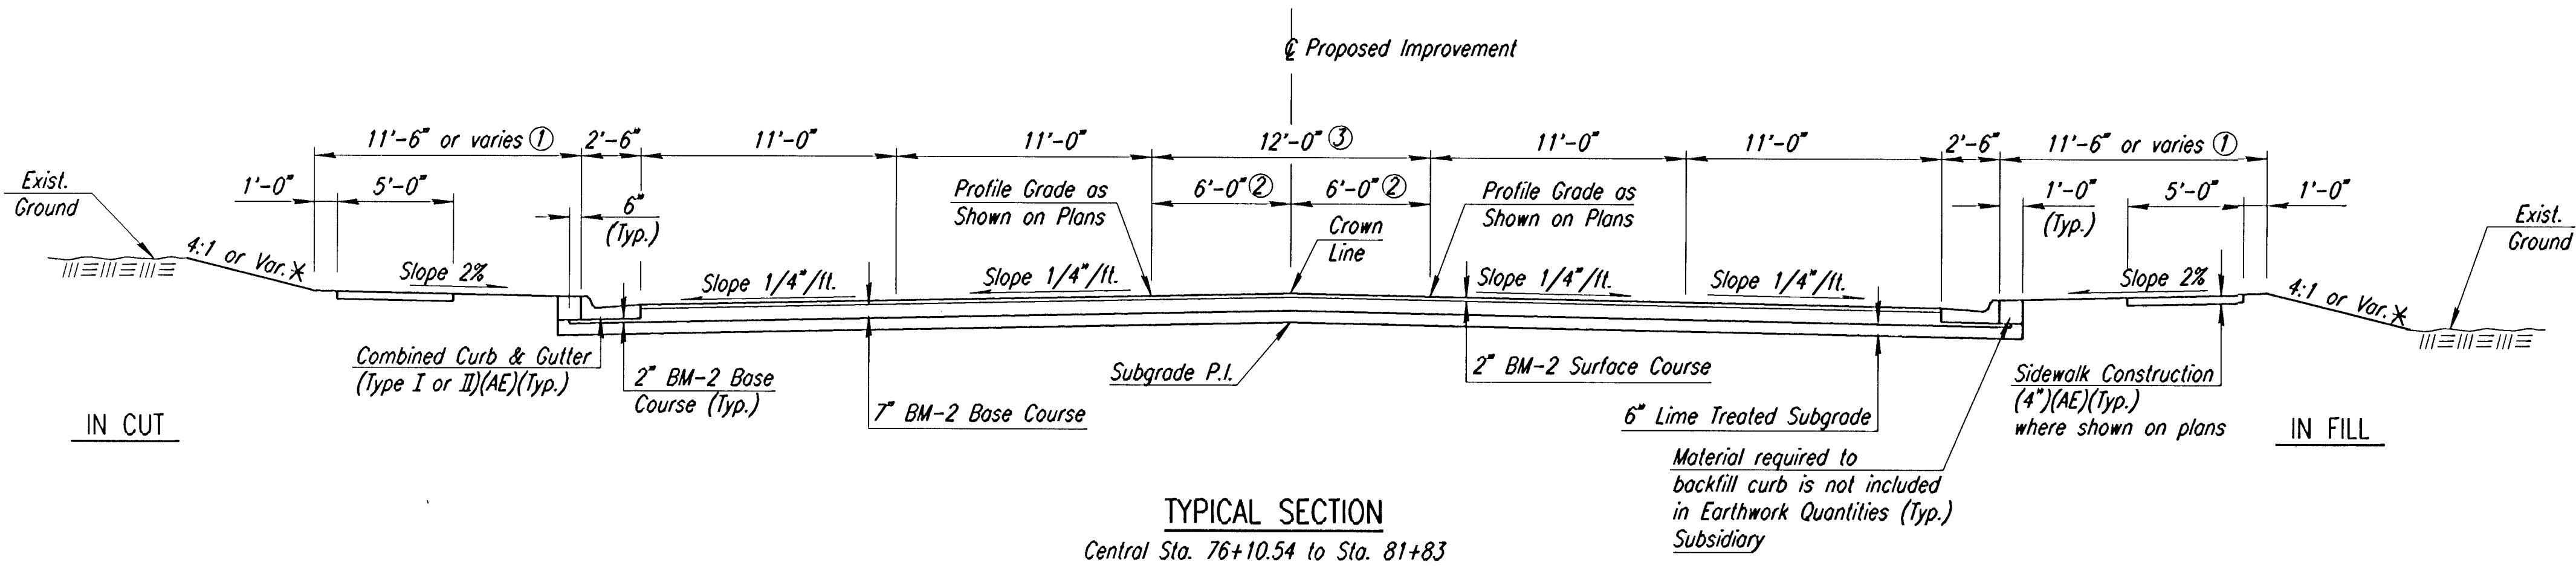

I			
No.	Revisions	By	Date
SEDGWICK COUNTY BUREAU OF PUBLIC SERVICES			
TYPICAL SECTIONS CENTRAL AVENUE			
PROJECT NO. 618-34		SEDGWICK COUNTY	
PROFESSIONAL ENGINEERING CONSULTANTS, P.A. ENGINEERS WICHITA, KANSAS			
Designed by	JPS	Checked by	WDH
Drawn by	MAF	Date JULY 1997	Job No. 95297-2