




PROJECT NO.	YEAR	SHEET NO.	TOTAL SHEETS
618-34	1998	G	169

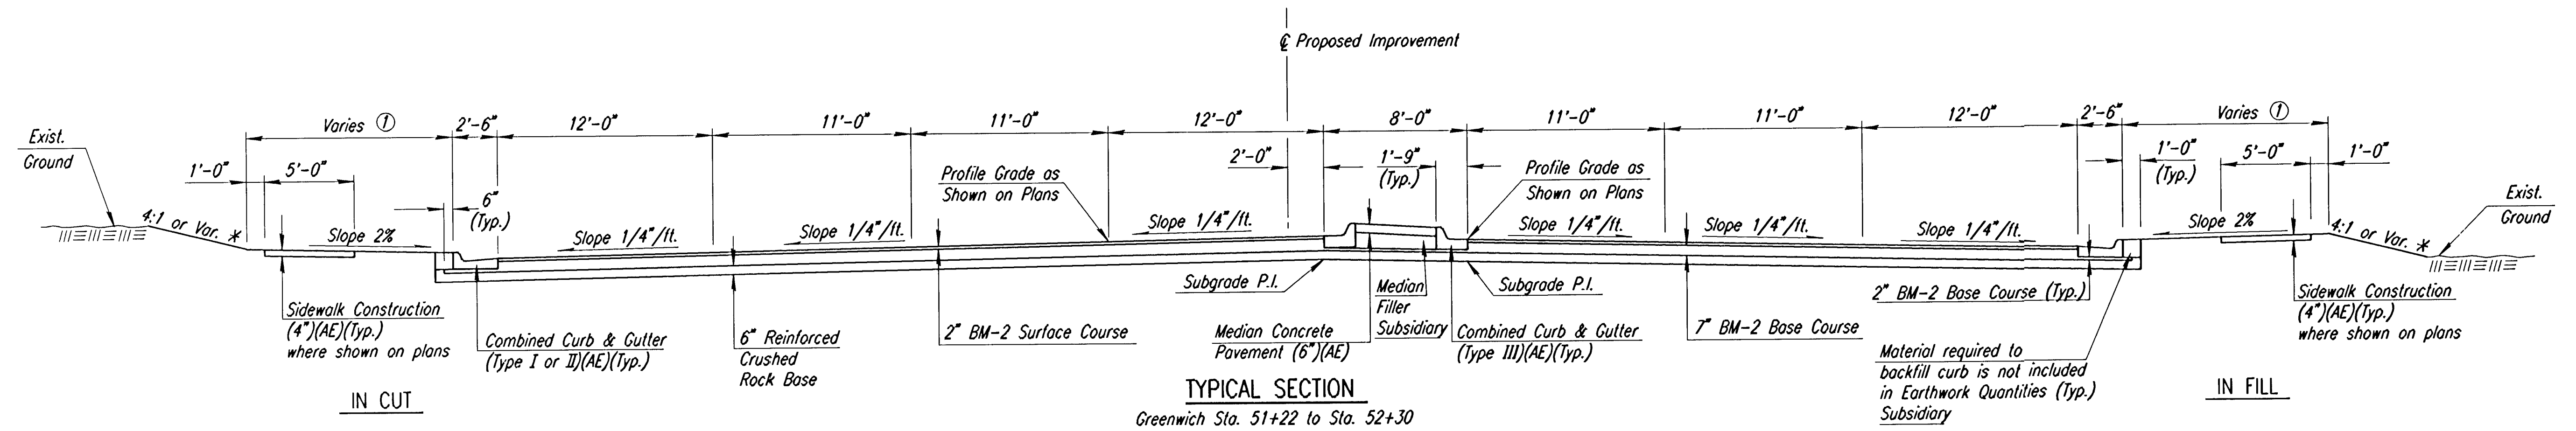


TYPICAL SECTION
Greenwich Sta. 51+22 to Sta. 52+30

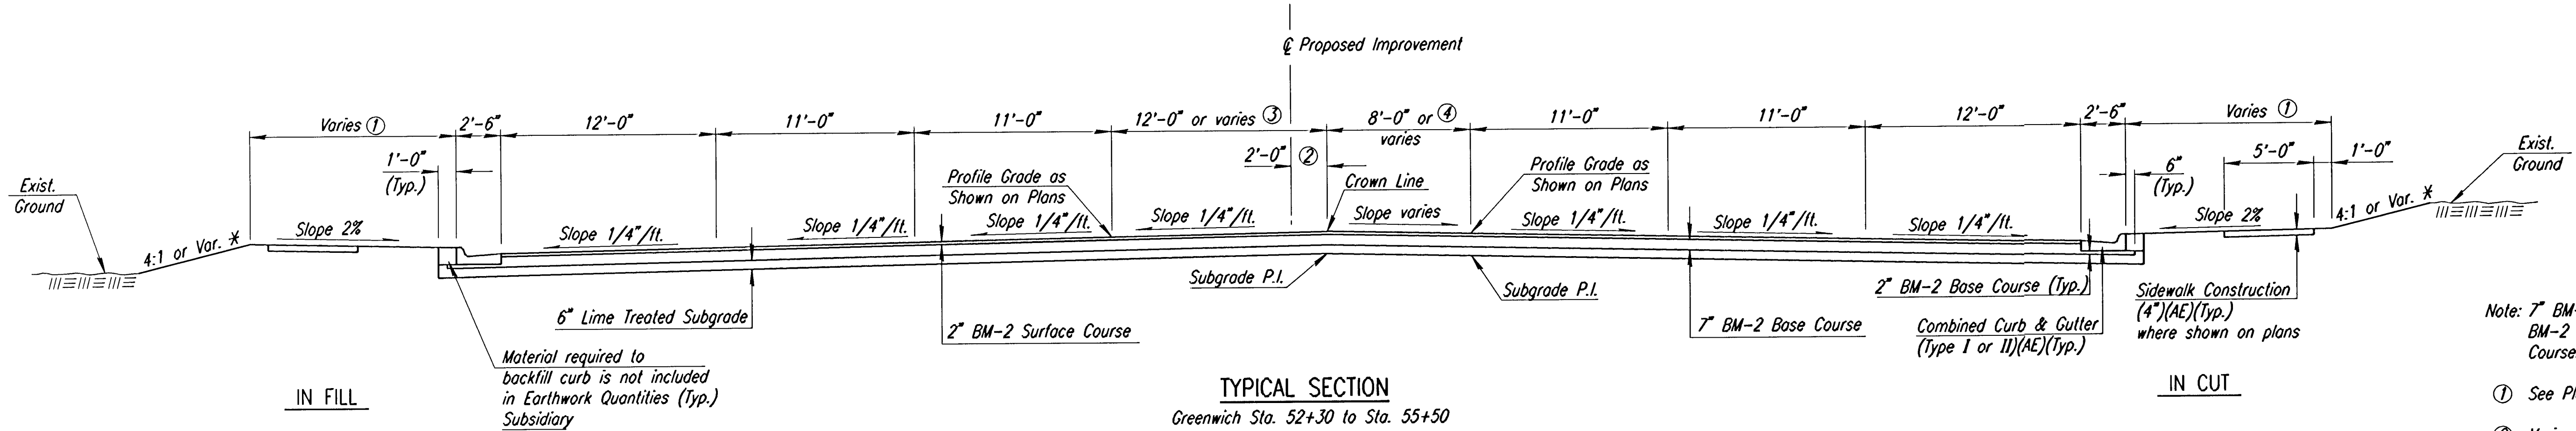

TYPICAL SECTION
Greenwich Sta. 52+30 to Sta. 55+50

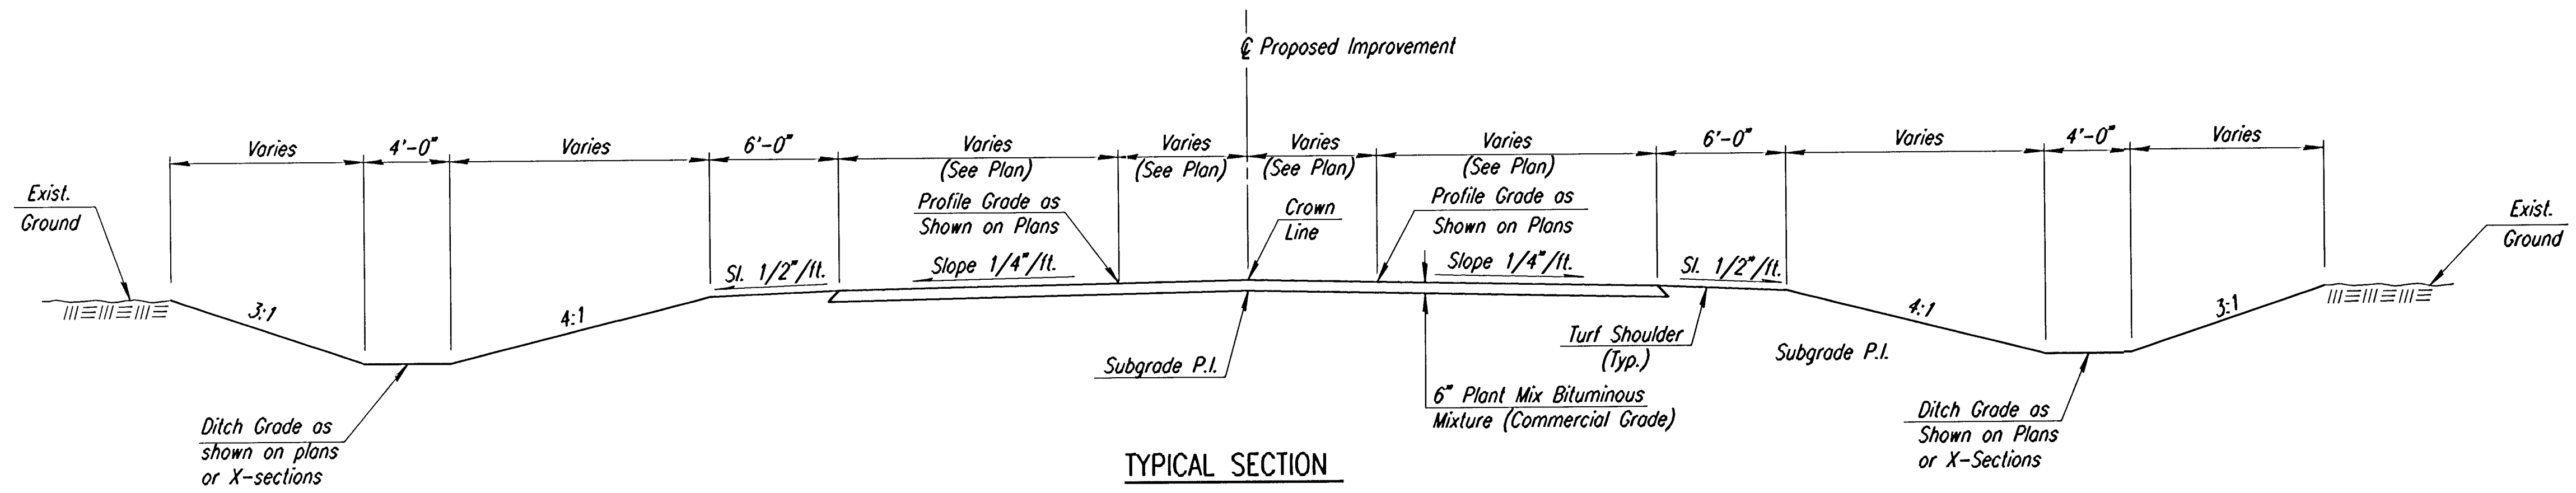

TYPICAL SECTION
Greenwich Sta. 55+50 to Sta. 56+50

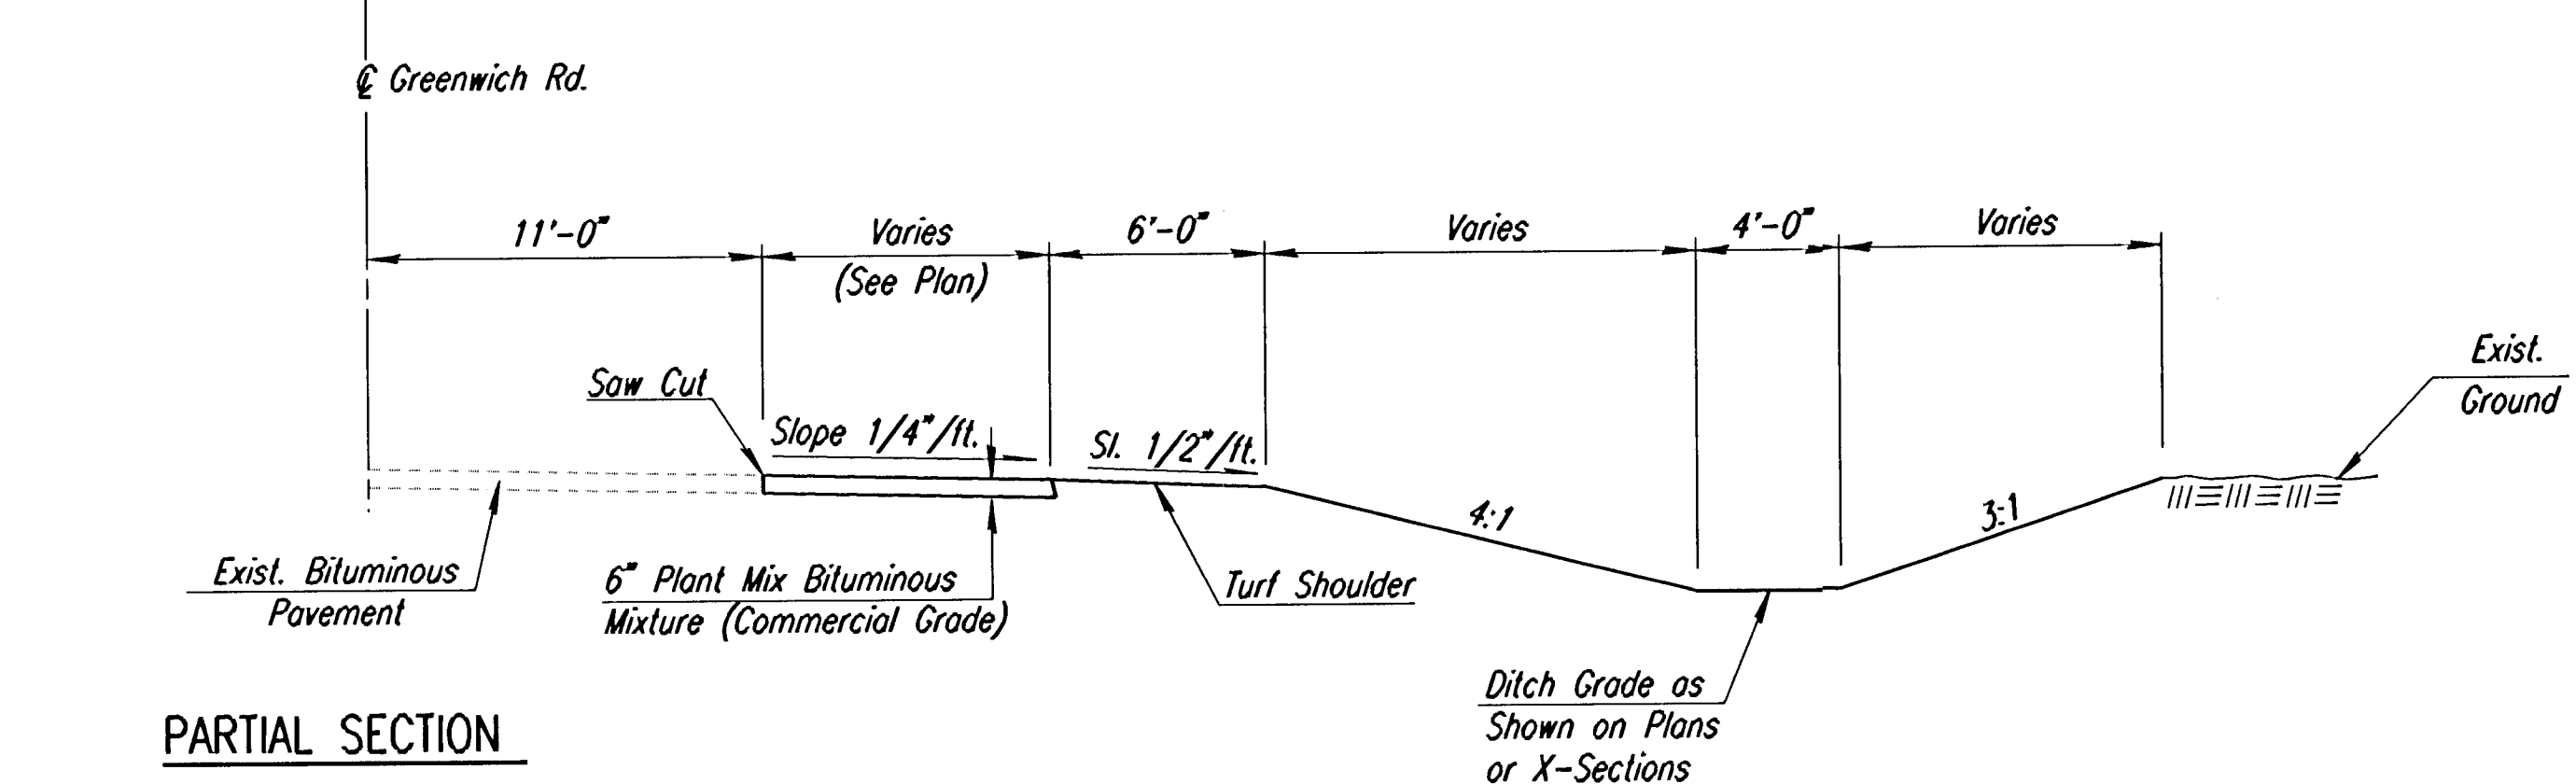

PARTIAL SECTION
Greenwich Sta. 56+50 to Sta. 60+72.97 Rt.
Greenwich Sta. 56+50 to Sta. 58+47 Lt.

Note: 7" BM-2 Base Course to be paid for as 2" BM-2 Base Course and 5" BM-2 Base Course.

- ① See Plan and X-sections for variations.
- ② Varies from 2' @ Sta. 52+30 to 0' @ Sta. 53+00.
- ③ Varies from 12' @ Sta. 52+30 to 10' @ Sta. 53+00.
Varies from 10' @ Sta. 54+47 to 7.43' @ Sta. 55+50.
- ④ Varies from 8' @ Sta. 52+30 to 10' @ Sta. 53+00.
Varies from 10' @ Sta. 54+47 to 7.43' @ Sta. 55+50.
- * See Cross Sections for variations.

Note: See plans for variations in the horizontal dimensions.

See Sheet No. 2 for Foundation Treatment and Compaction Diagram.

I			
No.	Revisions	By	Date
SEDGWICK COUNTY BUREAU OF PUBLIC SERVICES			
TYPICAL SECTIONS GREENWICH ROAD			
PROJECT NO. 618-34		SEDGWICK COUNTY	
PROFESSIONAL ENGINEERING CONSULTANTS, P.A. ENGINEERS WICHITA, KANSAS			
Designed by	RCH	Checked by	WDH
Drawn by	BJS/MAF	Date JULY 1997	Job No. 95297-