


TYPICAL SECTION  
 HOOVER ROAD  
 Sta. 99+98.29 to Sta. 100+43.85  
 Δ Varies, For Details, See Sheet 6

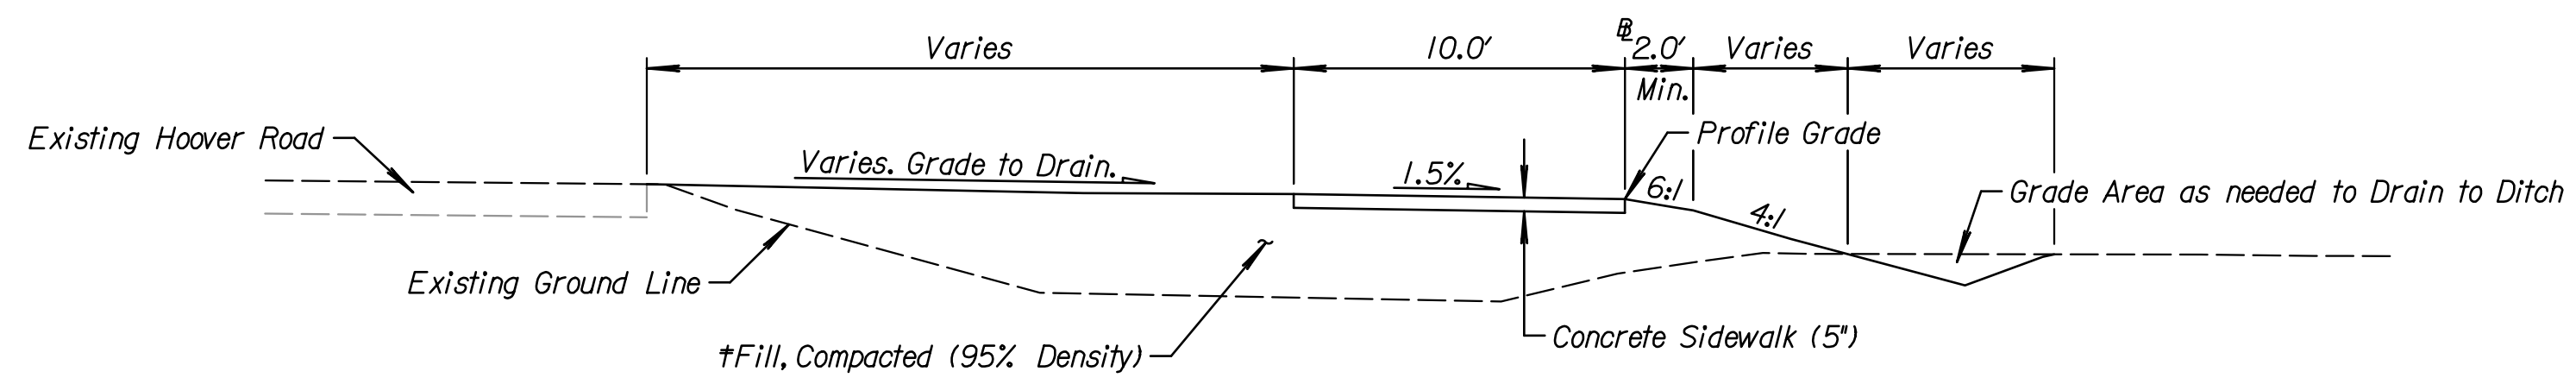

TYPICAL SECTION  
 HOOVER ROAD  
 Sta. 101+43.74 to Sta. 102+76.87

Note:  
 The sections shown are typical. See Plans and Cross Sections for variations.  
 Refer to Plans and Cross Sections for R/W and Easement dimensions.  
 Bottom 6" of Compaction is SUBSIDIARY when located in cut sections and foundation treatment areas. Areas in fill are quantified and paid as compaction. This includes, but is not limited to, compaction under aggregate base, sidewalk and shoulder.  
 † The top six inches (6") of material shall be suitable for growth of vegetation.  
 Embankment Slope shall not exceed 6:1 within 2 feet of sidewalk.

CONSULTANTS:

HOOVER ROAD MULTI-USE PATH  
 & TRAFFIC SIGNAL  
 ZOO BLVD. TO 29TH STREET NORTH



REVISIONS:	MARK	DATE	DESCRIPTION

PROJ NO: 472-85394  
 SCALE: N/A  
 DATE: 9/30/2020  
 DESIGNED BY: MCG  
 DRAWN BY: MCG  
 CHECKED BY: CCB

SHEET TITLE:  
**TYPICAL SECTIONS**

SHEET NO.  
**4**  
 SHEET 4 OF 44