



PLAN
TYPE IA INLET HOOKUP
 (BY PAVING CONTRACTOR)

GENERAL NOTES

1. Use The Concrete Mix Specified For City Of Wichita Concrete Pavement. All Exposed Edges Shall Be Finished With An Edging Tool.
2. Type I A Inlet Hookup Will Be Paid Each Regardless Of Size.
3. Additional Curb & Gutter Construction Necessary To Connect Sidewalk Inlet To Pavement Will Be Paid For At The Unit Price Bid For Each Inlet Hookup. (By Paving Contractor.)

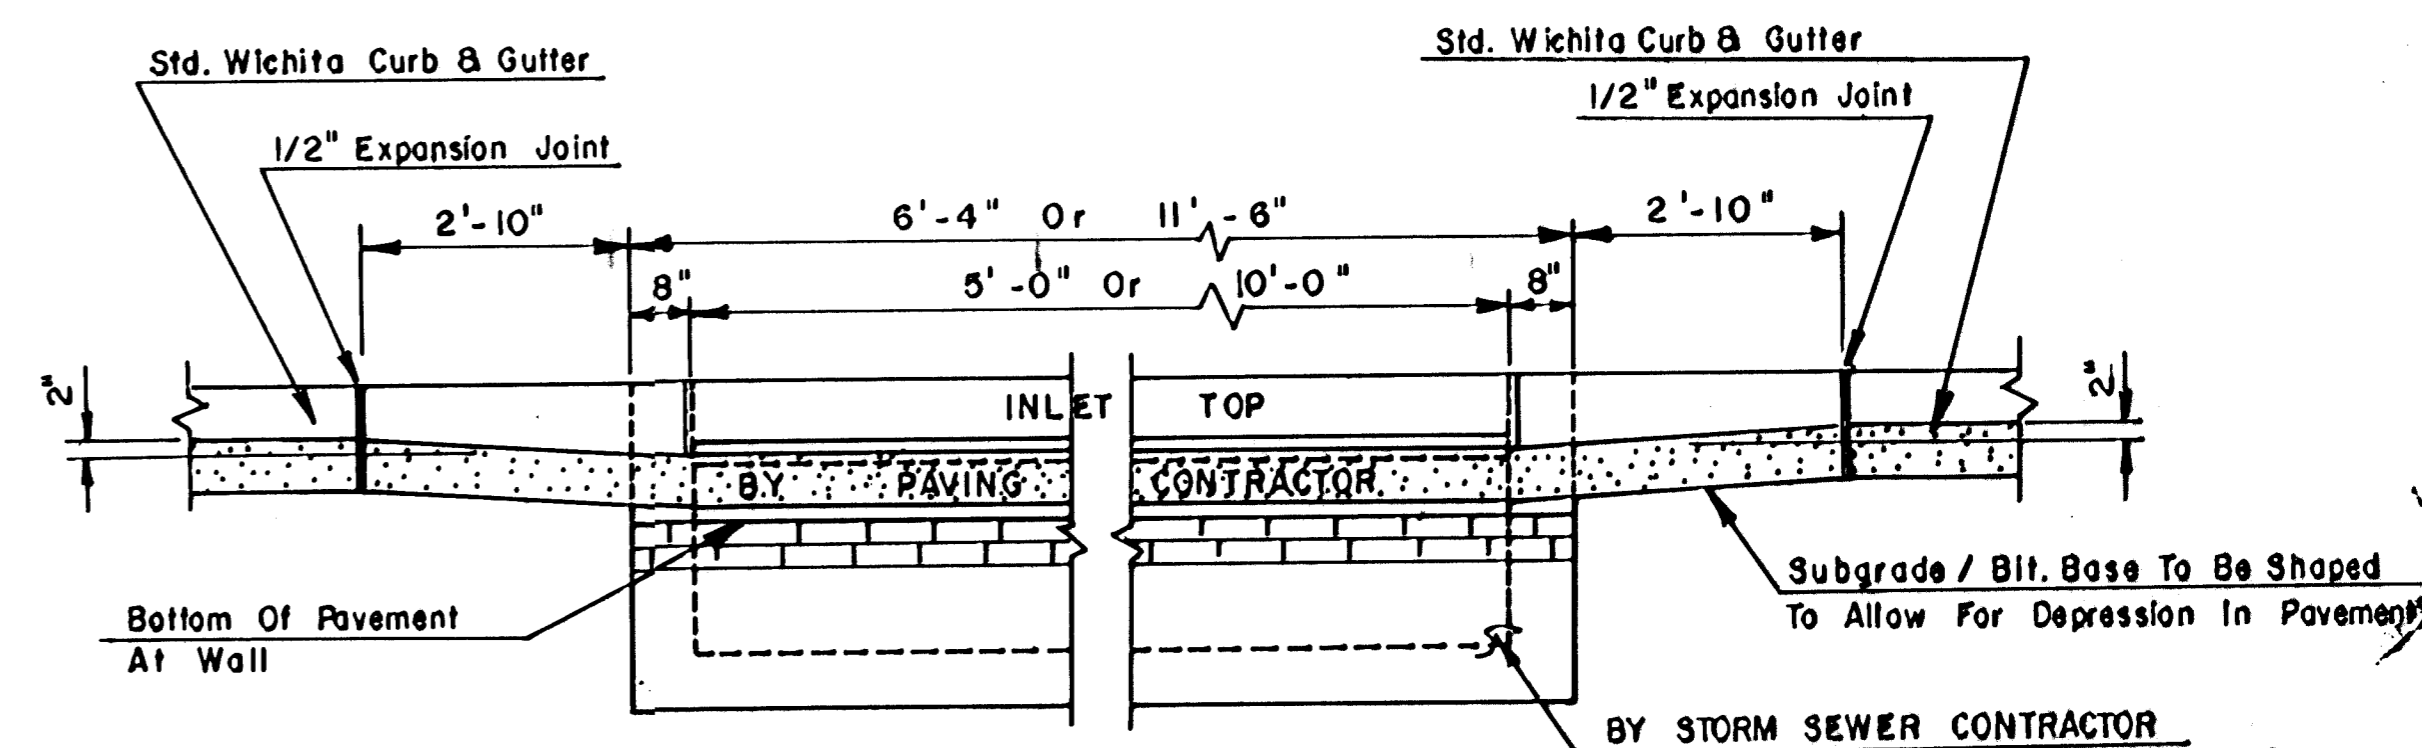

SECTION A - A

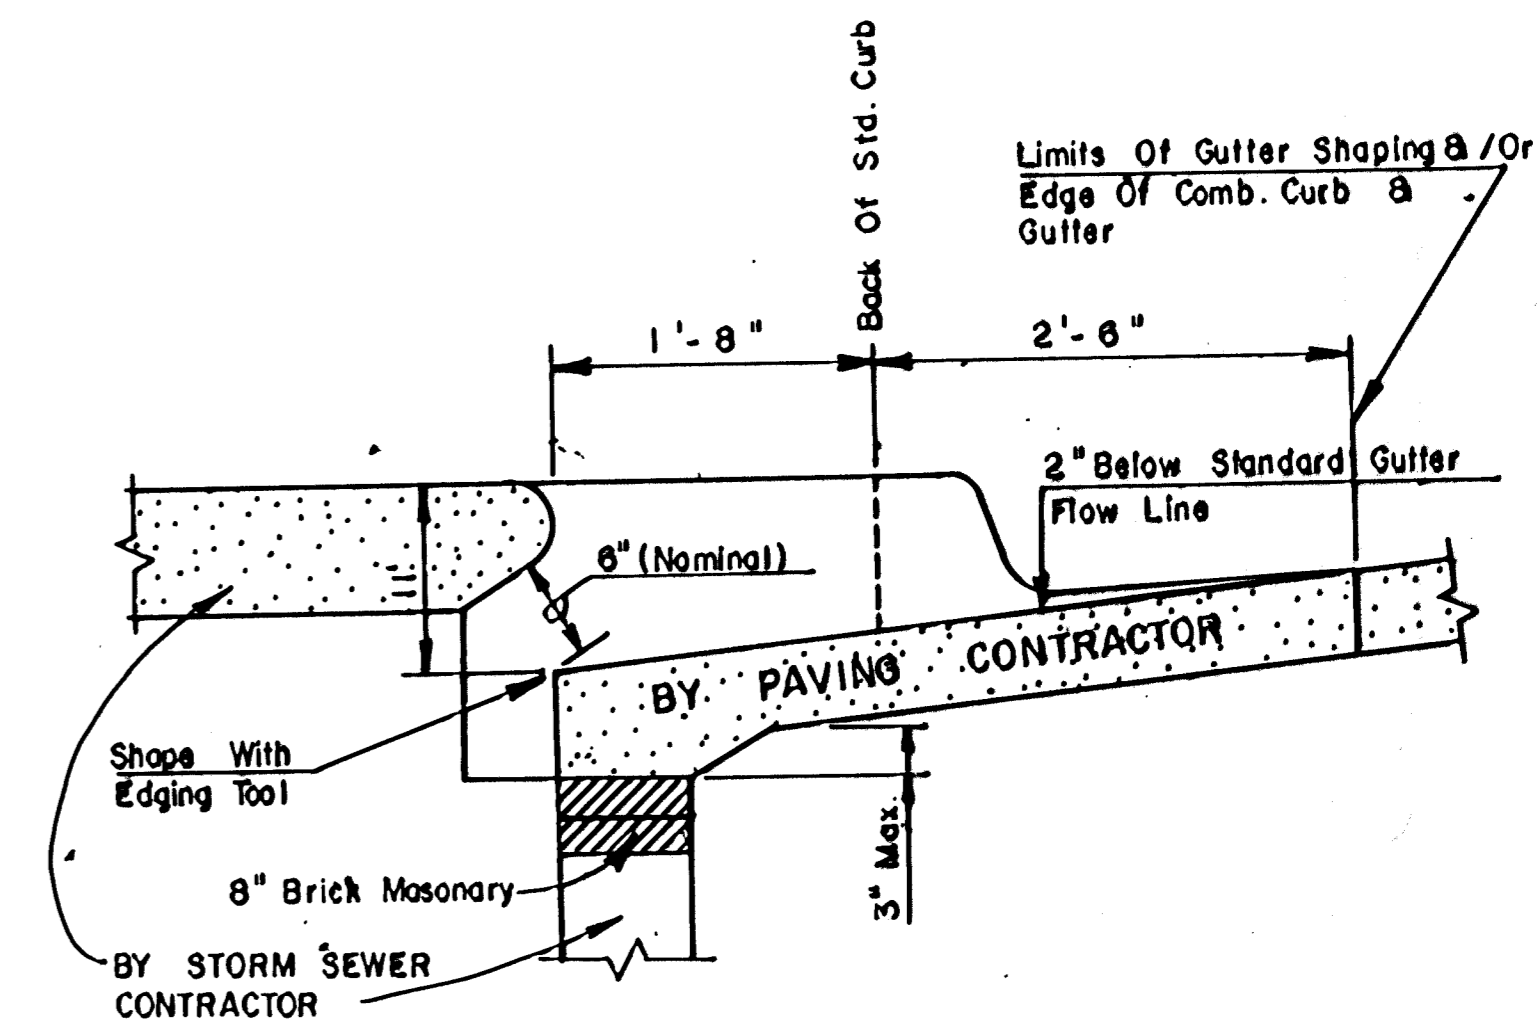

SECTION B - B

| | | |
|--|---|--|
| | TYPE IA INLET HOOKUP DETAILS | Date 04-07-88 Drawn by OLM Checked by OLM Date April 7, 1988 12/88 |
| | MID-KANSAS ENGINEERING CONSULTANTS PA 3500 NORTH ROCK ROAD BUILDING 1800 WICHITA, KANSAS 67226 | 636-6660 |

ORIGINAL