

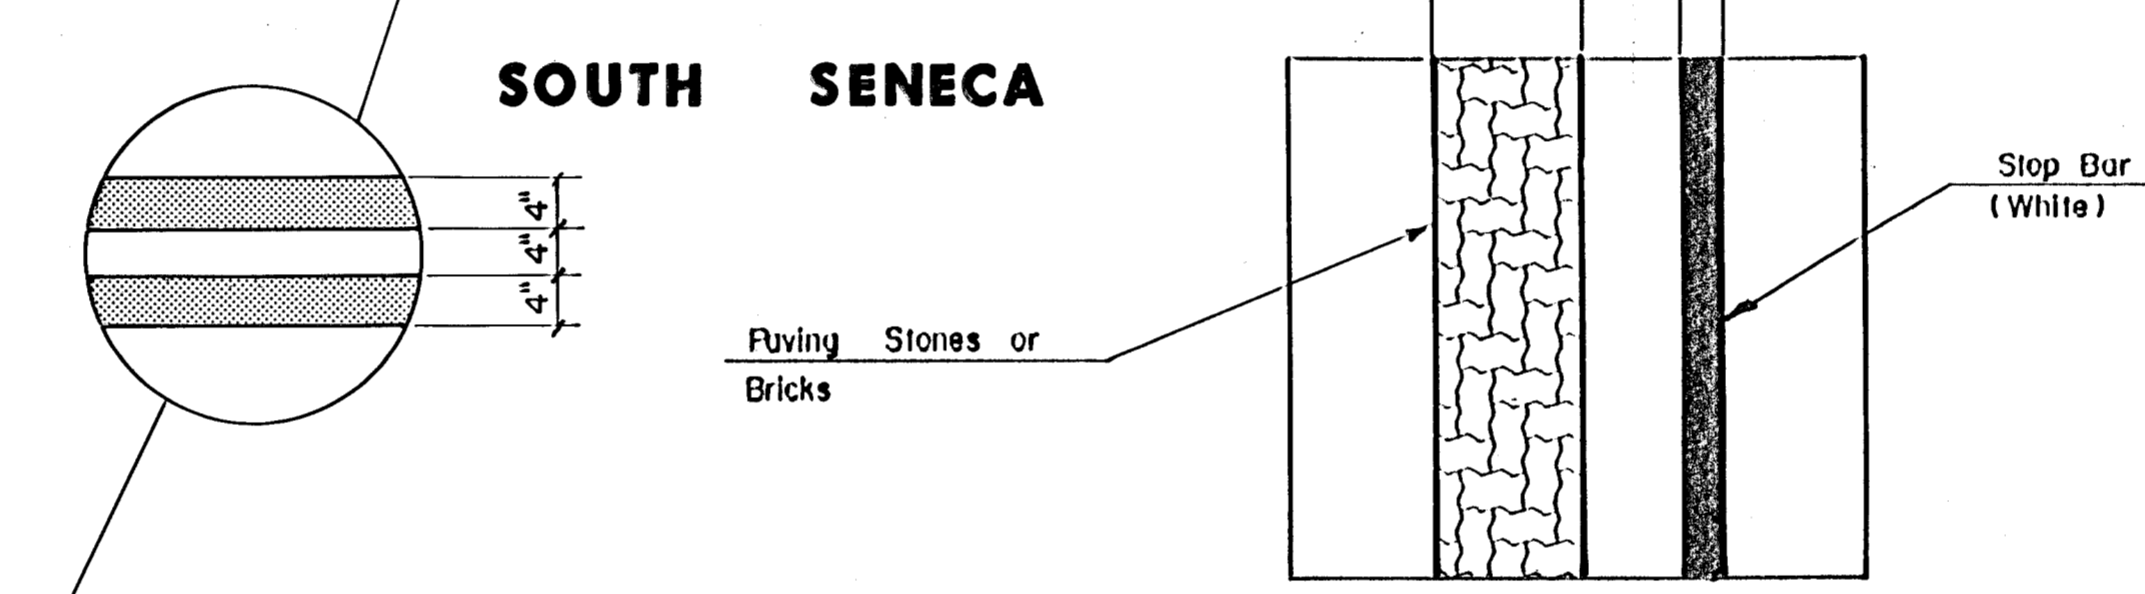


N
Scale: 1" = 40'

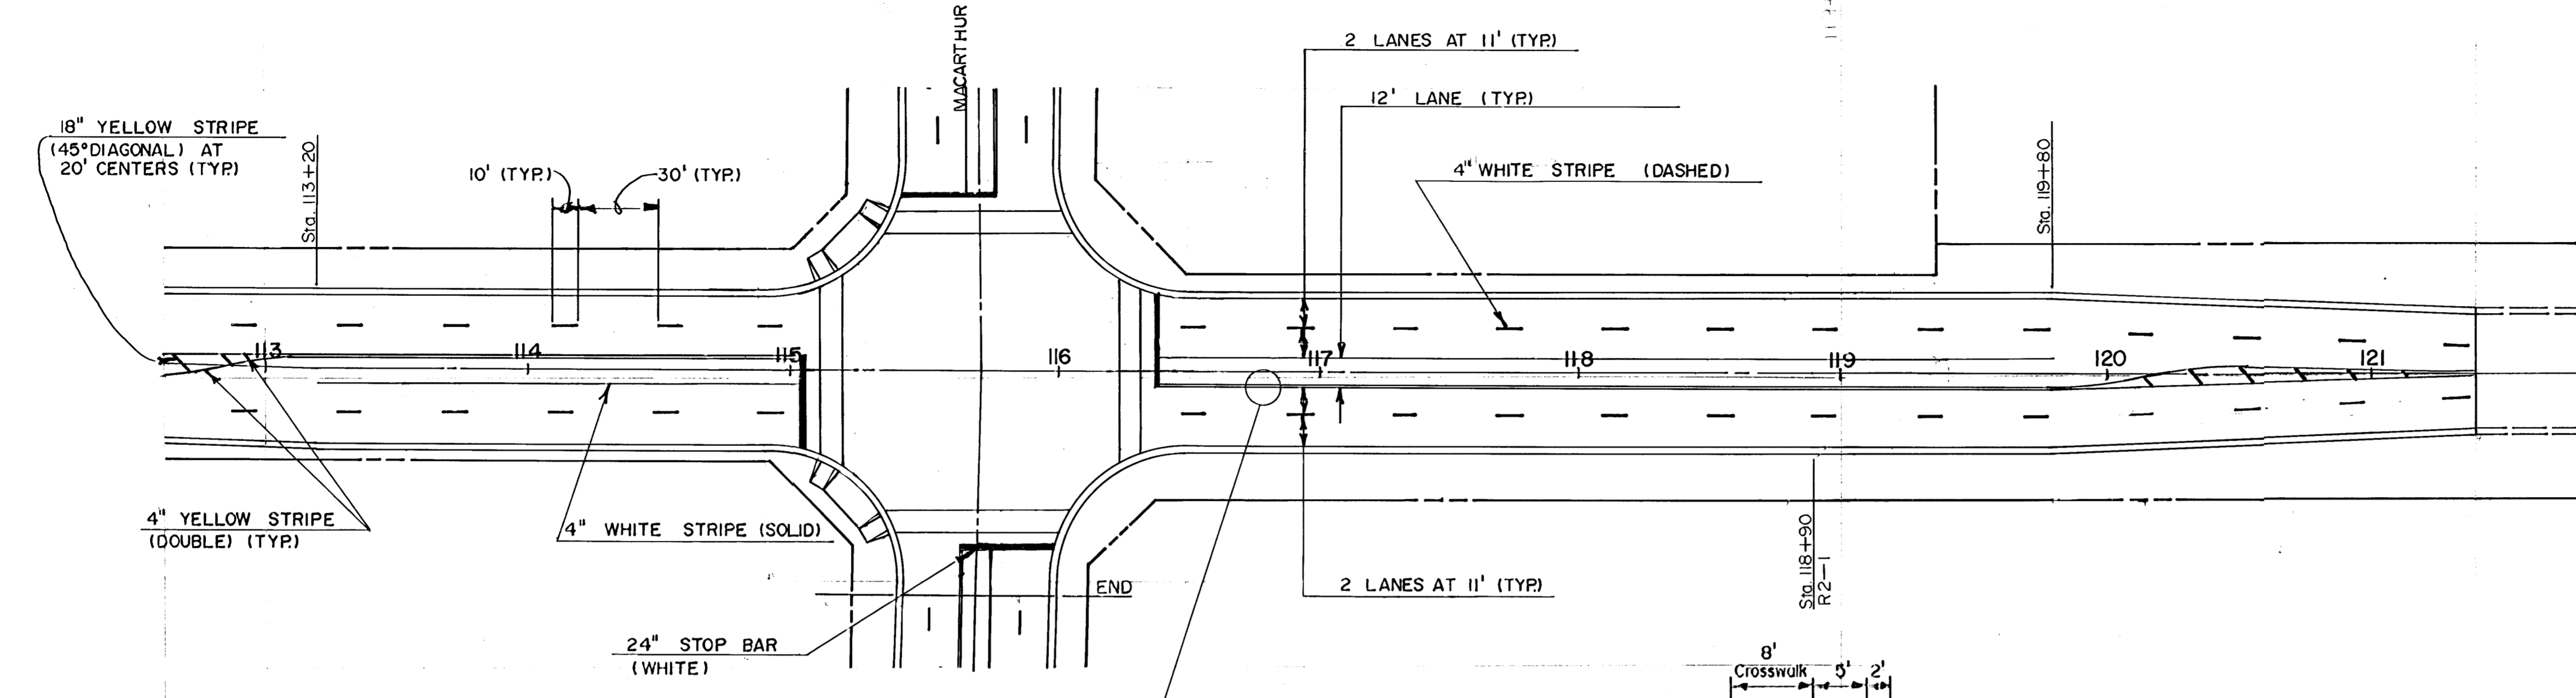

TYPICAL CROSSWALK DETAIL

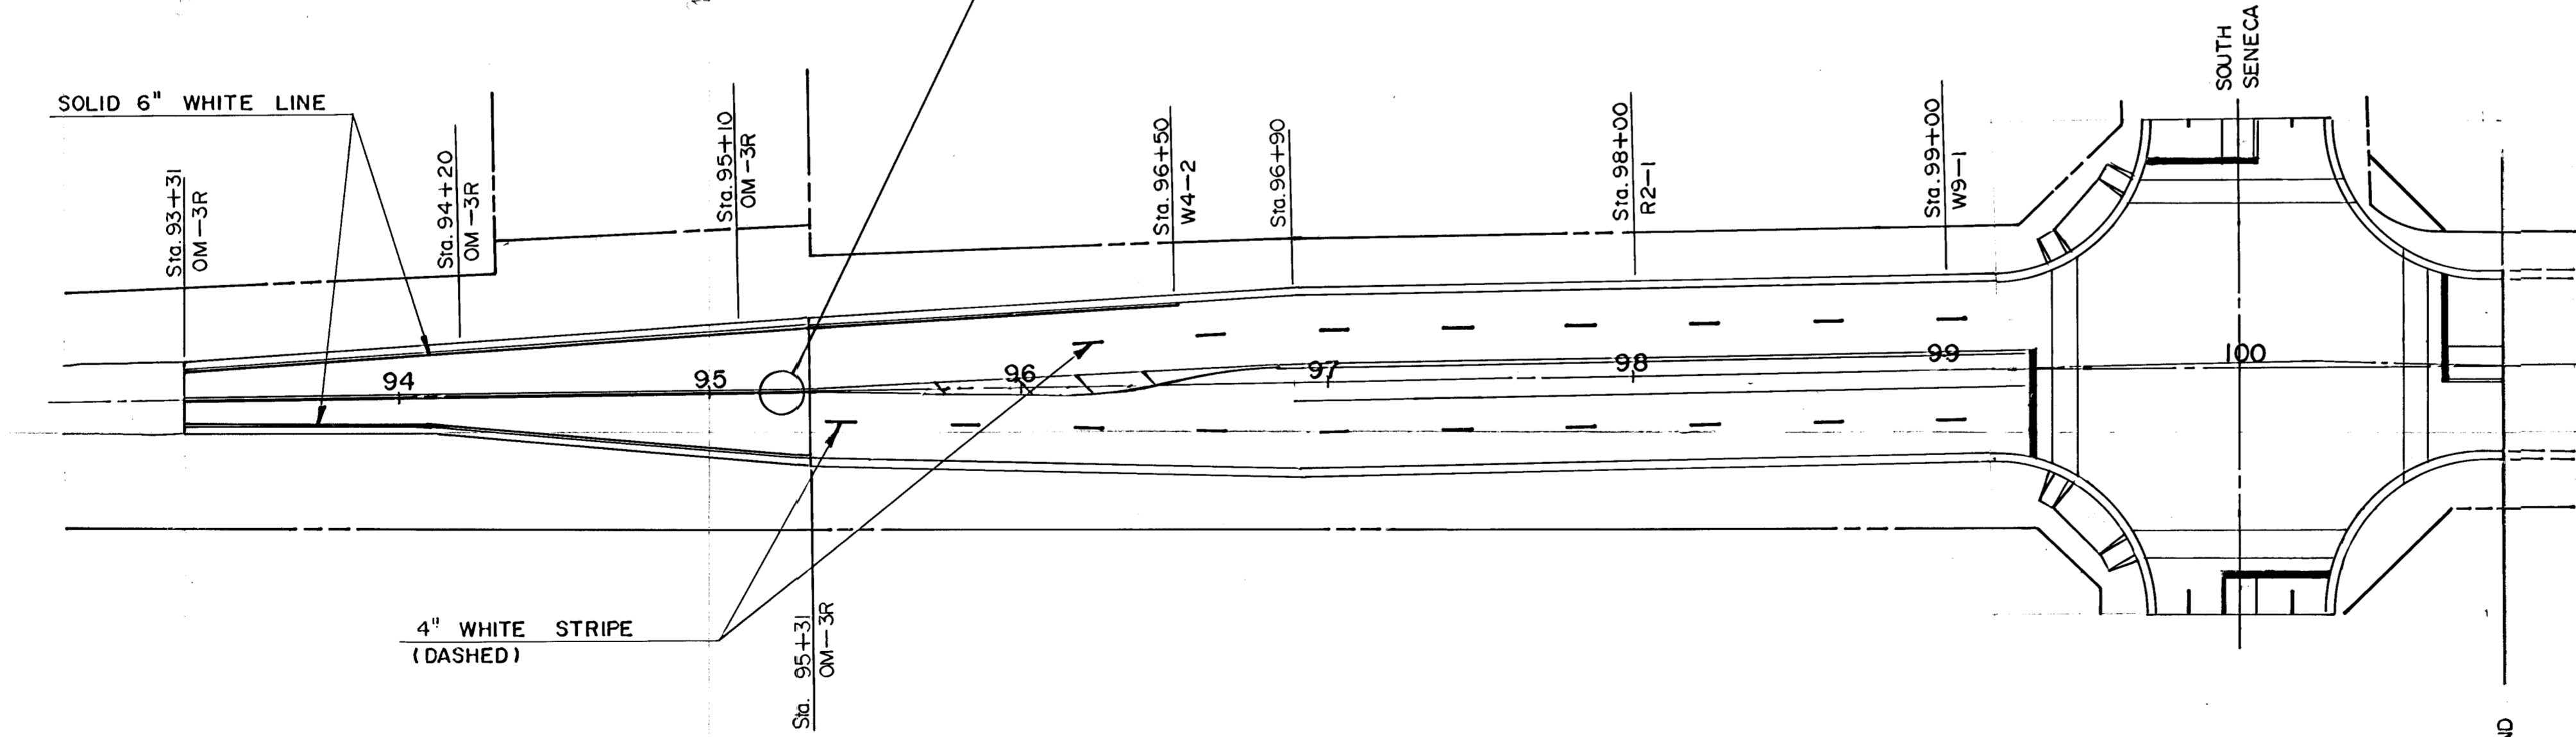

Remove Two Exist. R3-7 (RLMTR) Signs & Posts Located Immediately East of Construction Area.
Cost Subsidiary to Other Items

N
Scale: 1" = 40'

MAC ARTHUR ROAD

	SOUTH SENECA IMPROVEMENTS	Design
	PAVEMENT MARKING & SIGNING	Drawn by
48TH. ST. SO. TO MACARTHUR RD		Checked by
		Date
		Job no.
MID-KANSAS ENGINEERING CONSULTANTS PA 3500 NORTH ROCK ROAD BUILDING #800 WICHITA, KANSAS 67226	636-5566	Sheet 16 of 41