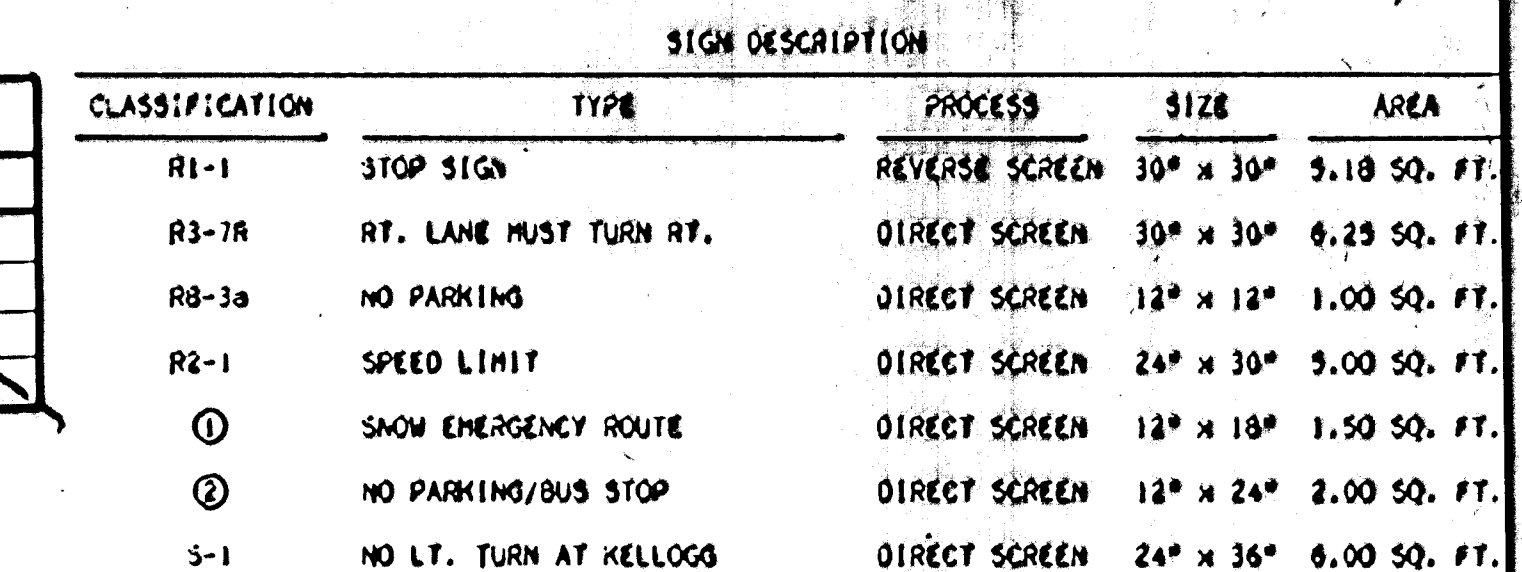


[illegible]

RECAPITULATION OF MATERIALS		
ITEMS	TOTAL	UNIT
Sign Face, High Intensity HA Reflective Sheeting)		S.F.
Steel "U" Channel Sign Post		L.F.
Breakaway Sign Post, 1 3/4" x 1 3/4" x Varies		L.F.
Breakaway Anchor sleeve, 2 1/4" x 2 1/4" x 18"		L.F.
Breakaway Sign Post Anchor, 2" x 2" x 36"		L.F.

[illegible]

1. SIGN POST ANCHOR DRIVEN INTO SUBGRADE PRIOR TO THE PLACEMENT OF THE PAVEMENT.
2. ANCHOR SLEEVE DRIVEN INTO SUBGRADE OVER THE SIGN POST ANCHOR PRIOR TO THE PLACEMENT OF THE PAVEMENT.
3. INSERT SIGN POST INTO THE SIGN POST ANCHOR AND BOLT IN PLACE

1. SIGN POST ANCHOR DRIVEN INTO THE GROUND.
2. ANCHOR SLEEVE DRIVEN INTO THE GROUND OVER THE SIGN POST ANCHOR.
3. INSERT SIGN POST INTO THE SIGN POST ANCHOR AND BOLT IN PLACE.

NOTE: IN ALL INSTALLATIONS THE FIRST HOLE ABOVE THE FINISHED GRADE LEVEL IN ALL THREE UNITS MUST BE IN LINE FOR INSERTION OF THE BOLT.

ALL BOLTS AND NUTS FOR FASTENING THE SIGNS AND SIGN POST ASSEMBLY SHALL COMPLY WITH SECTION 1614 AND ALL WASHERS SHALL COMPLY WITH SECTION 1614 OF THE STANDARD SPECIFICATION FOR STATE ROAD AND BRIDGE CONSTRUCTION (1930 EDITION) AND SHALL BE SUBSIDIARY ITEM.



BREAK-AWAY SIGN POST DETAIL

WICHITA, KANSAS

SOUTH SENECA IMPROVEMENTS

48TH. TO MACARTHUR (PHASE I)

SIGNING DETAILS

JOB NO.	DATE	CHKD
SCALE: None	DRAWN	APPRD
		SH 17 of 41