



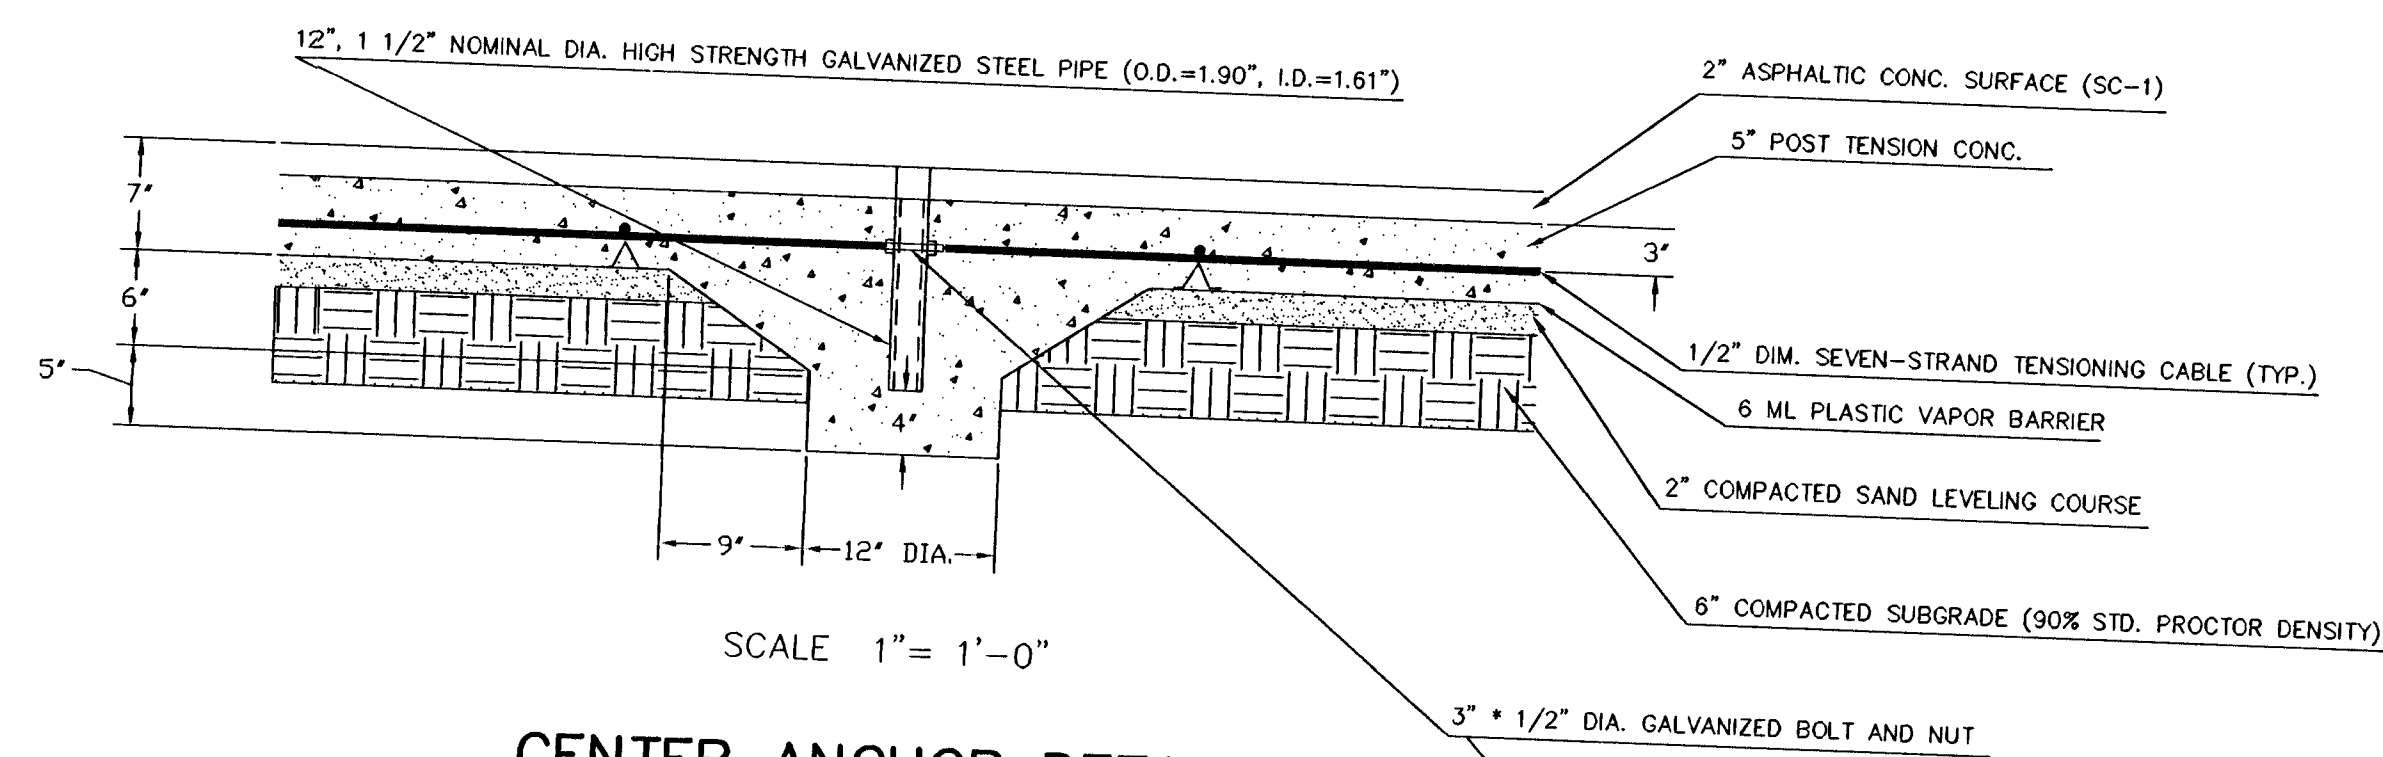


CENTER ANCHOR DETAIL

SCALE 1" = 6"
PLAN VIEW FOR PIPE

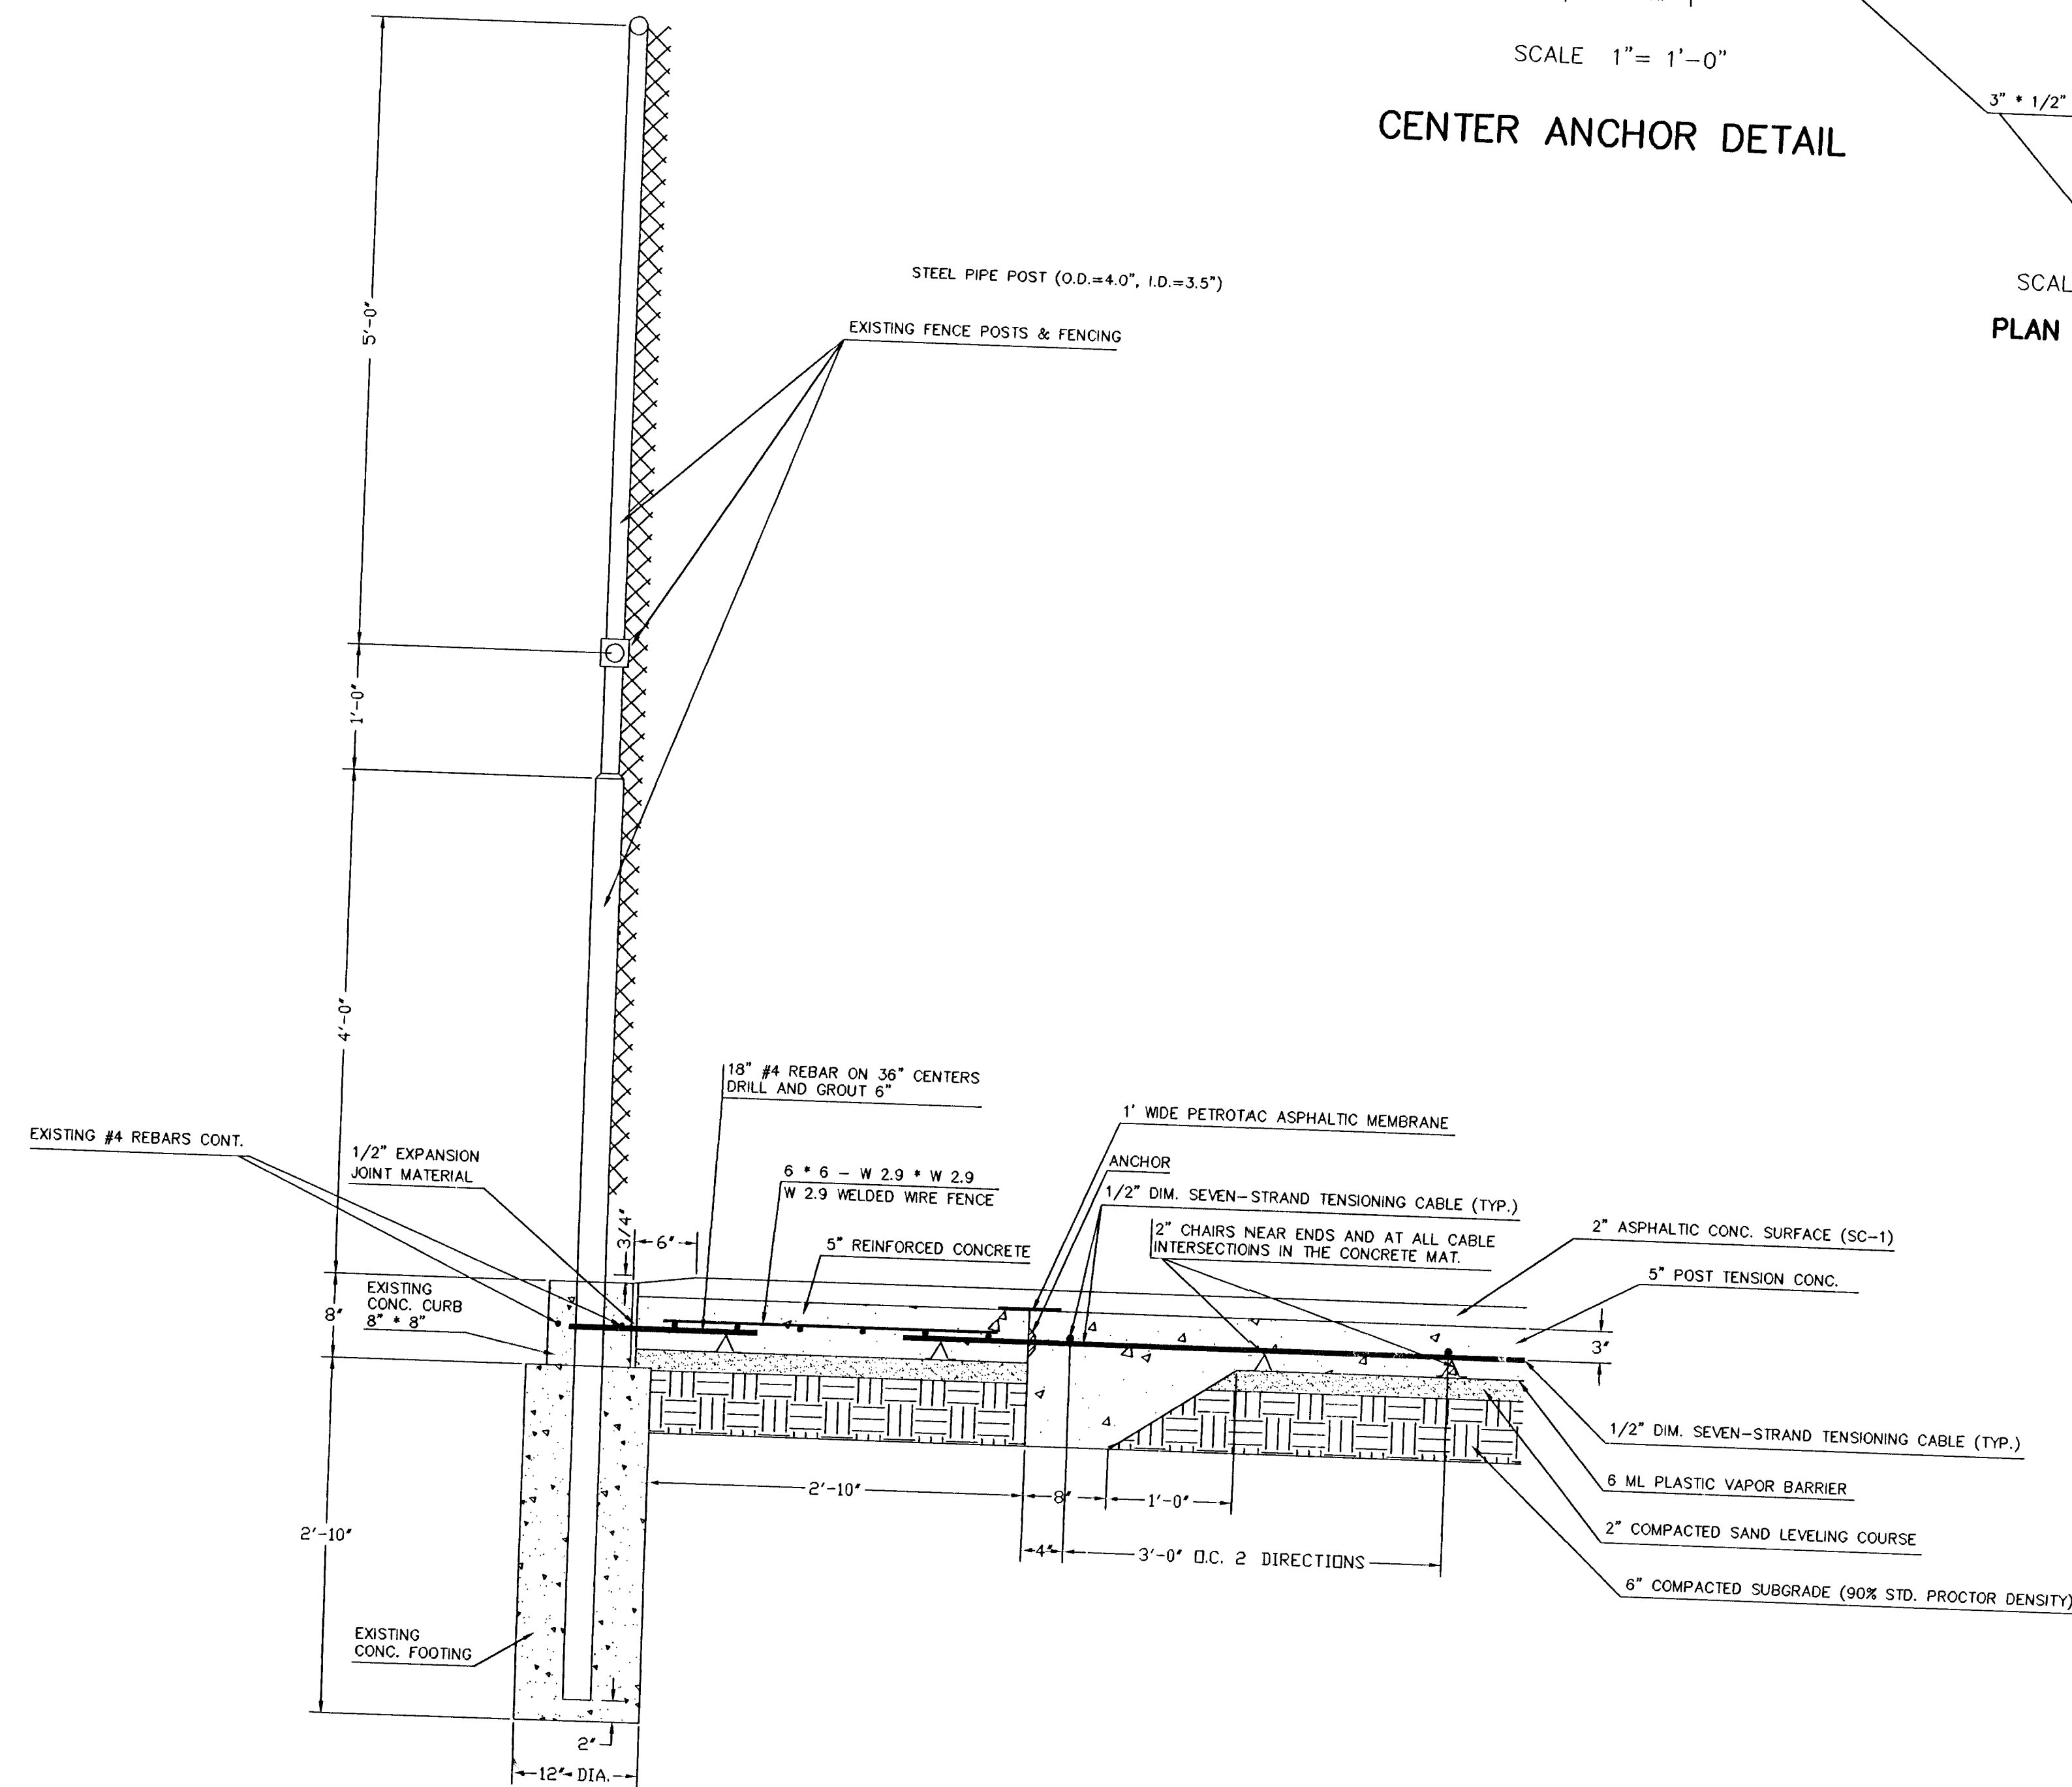

SCALE 1" = 1'-0"
SECTION "A"-"A"

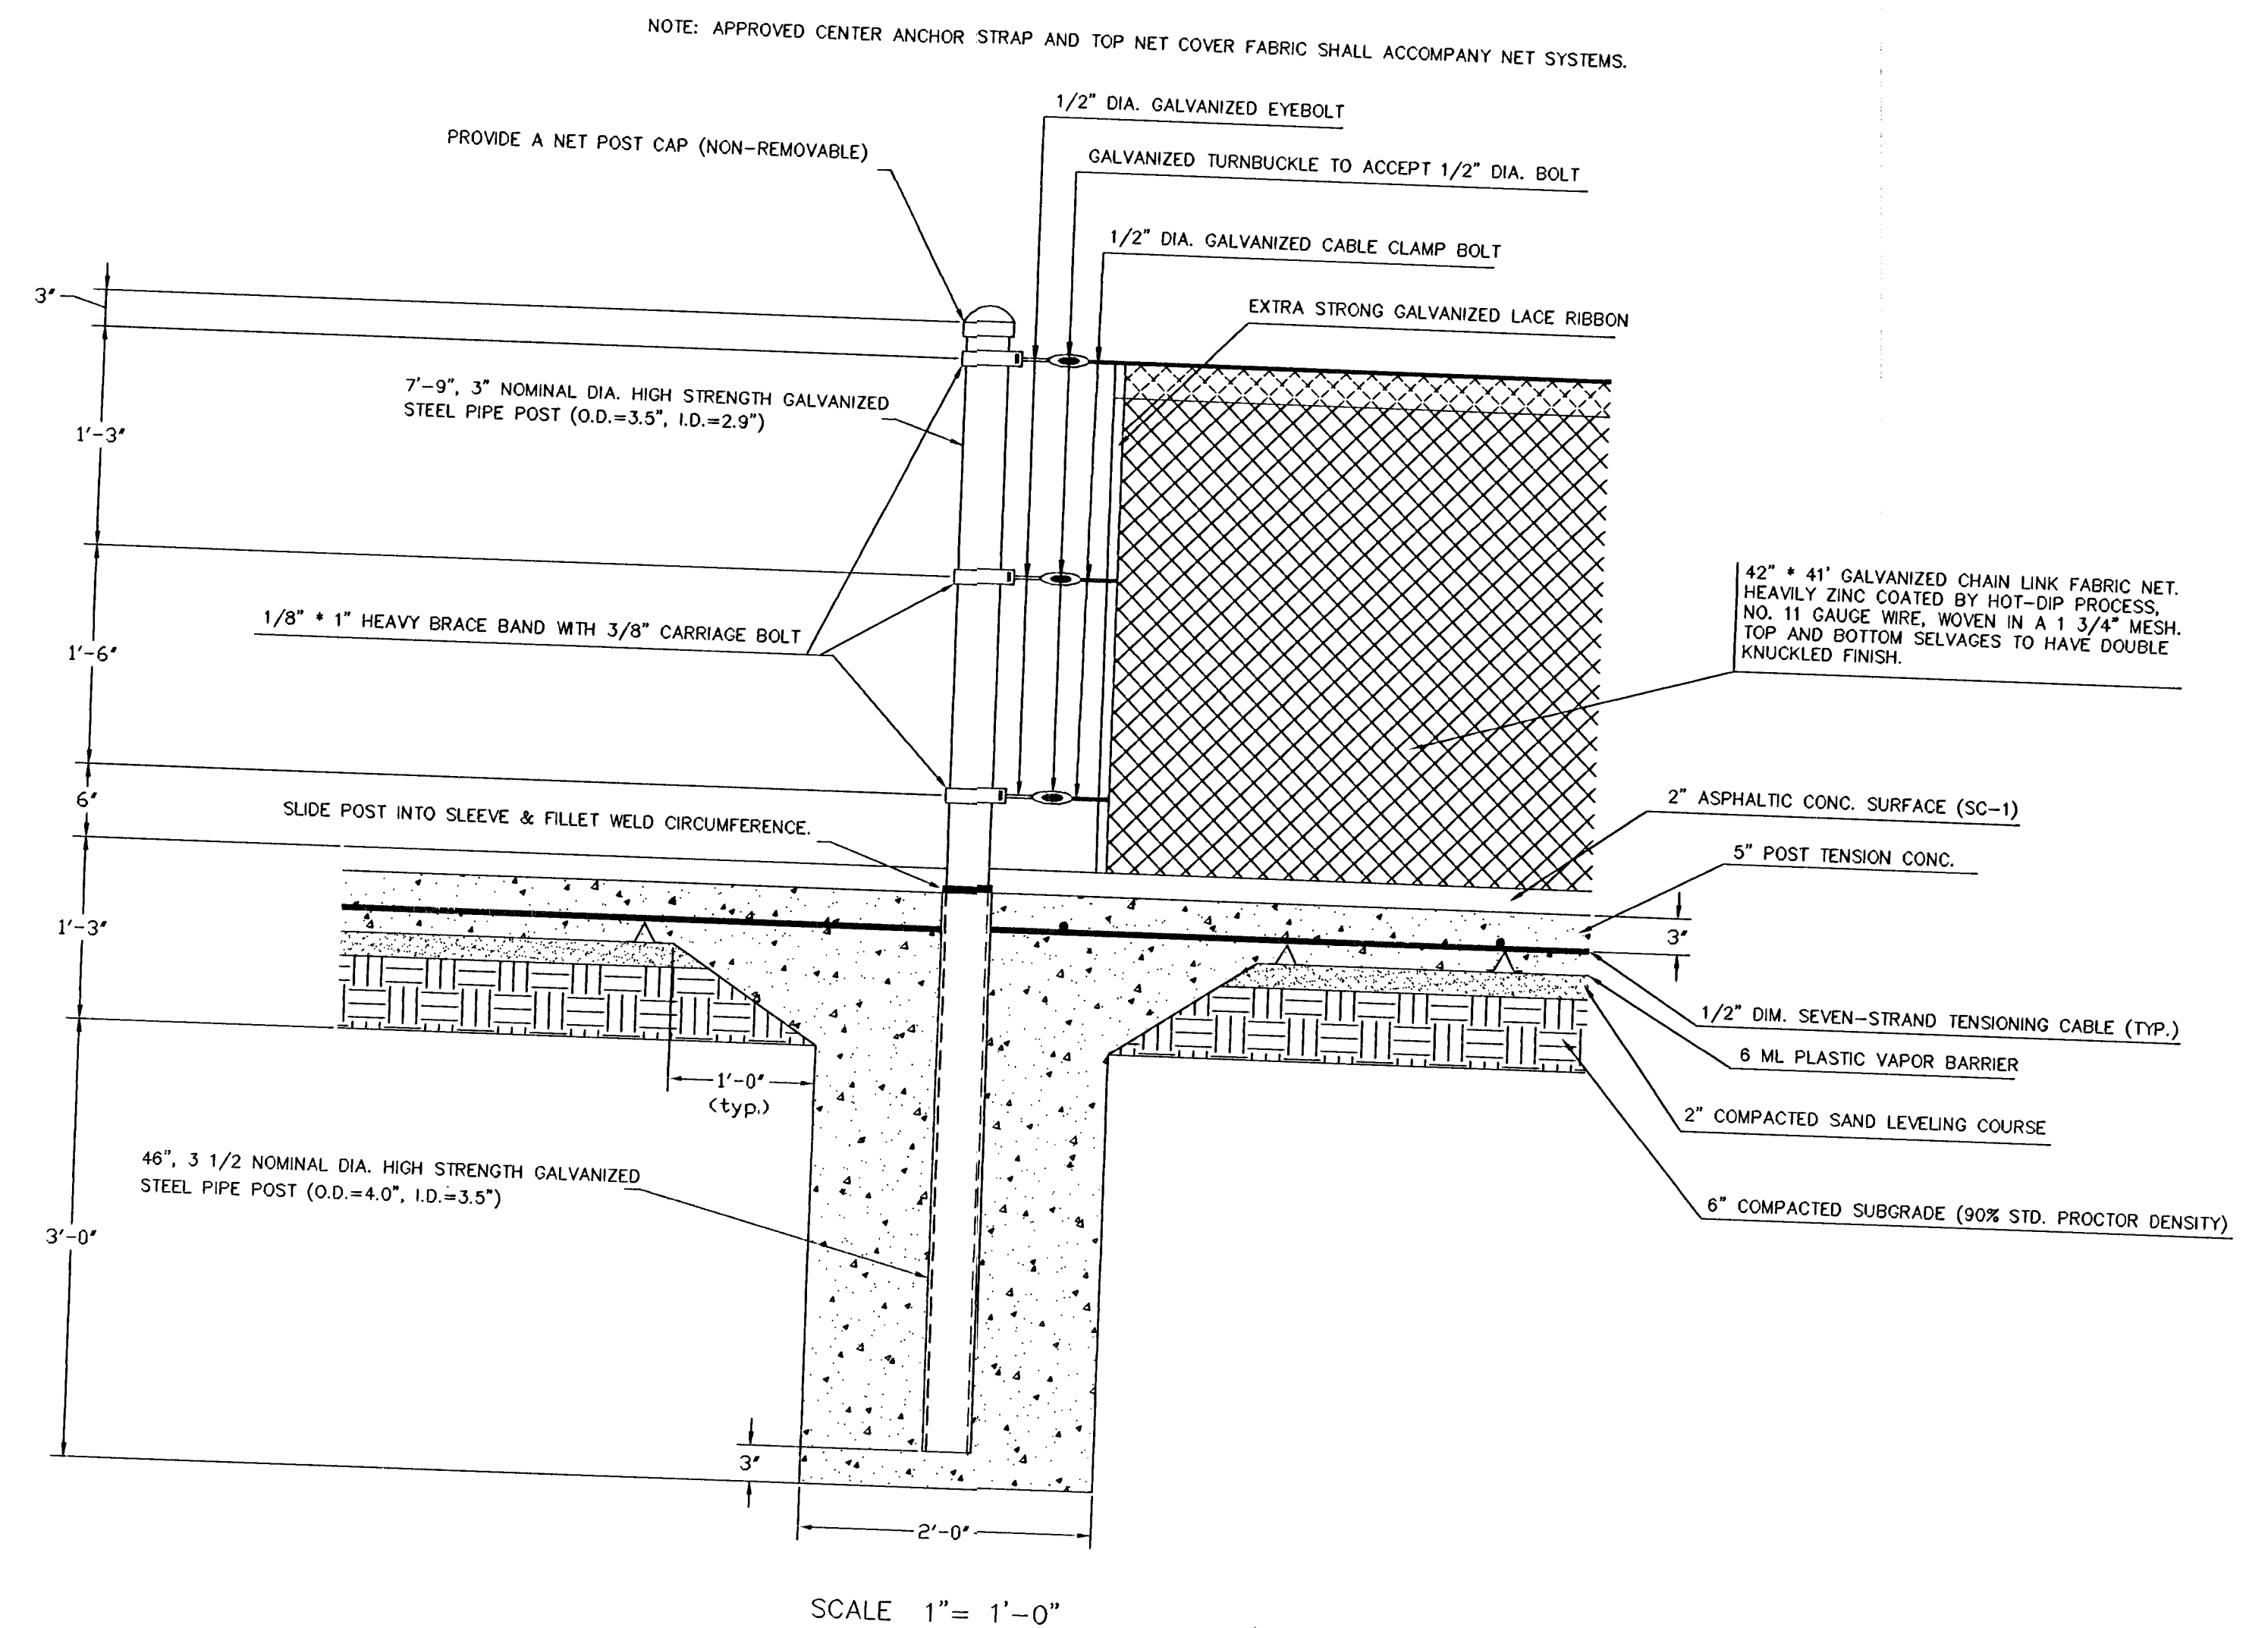

NET & NET POST DETAIL

MCADAMS TENNIS COURTS
CONSTRUCTION PLANS
INDEX # 785618
SHEET 4 OF 4
DRAWN BY: B.R. DESIGN BY: B.R.