

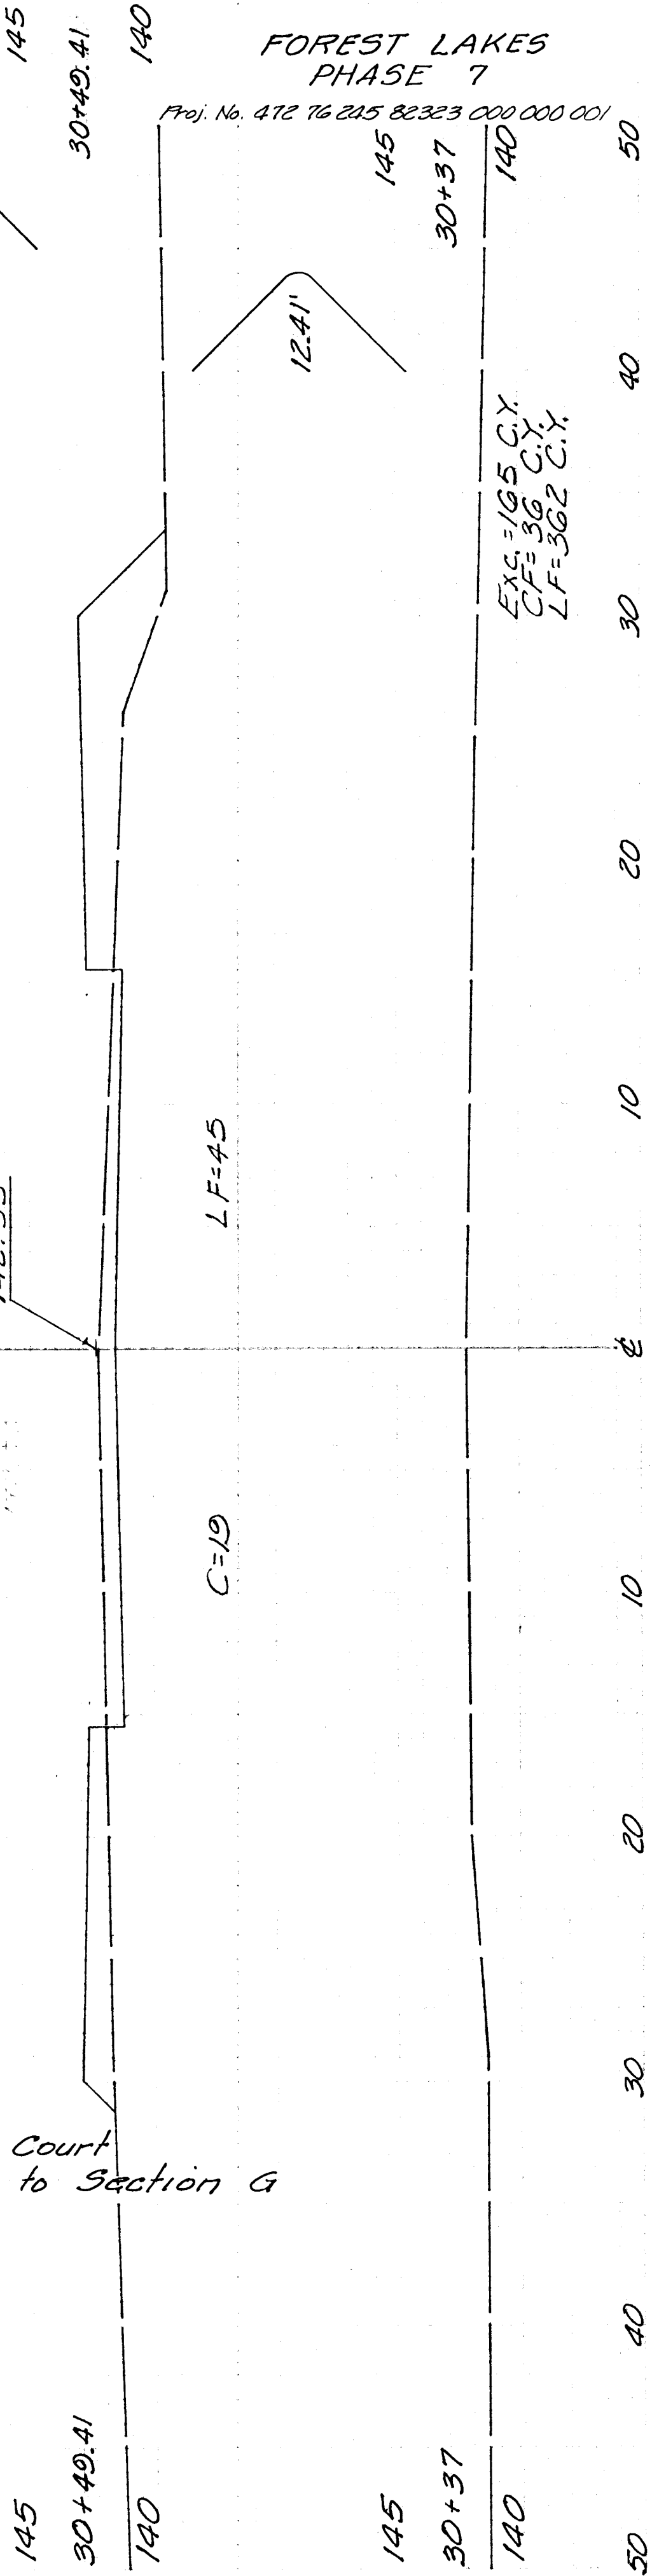
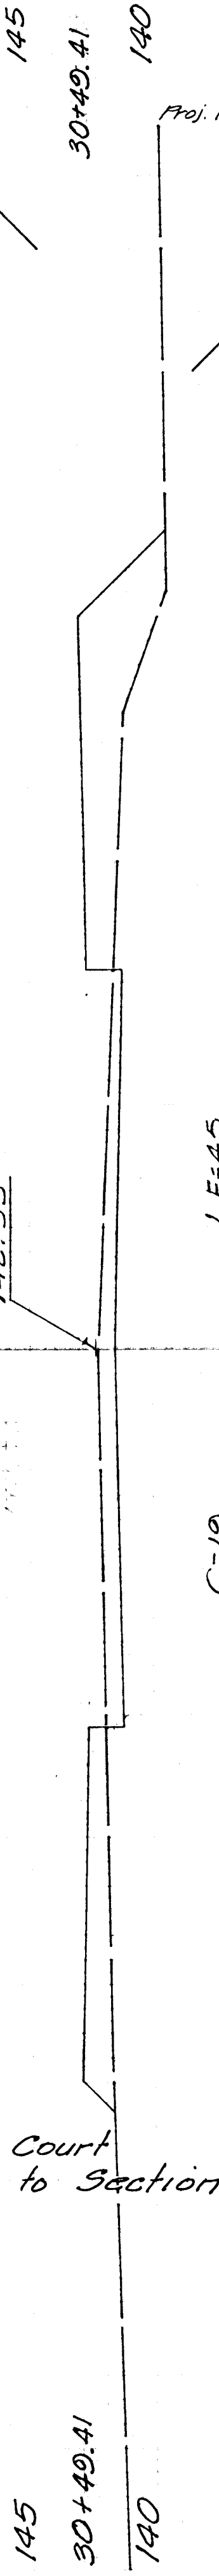
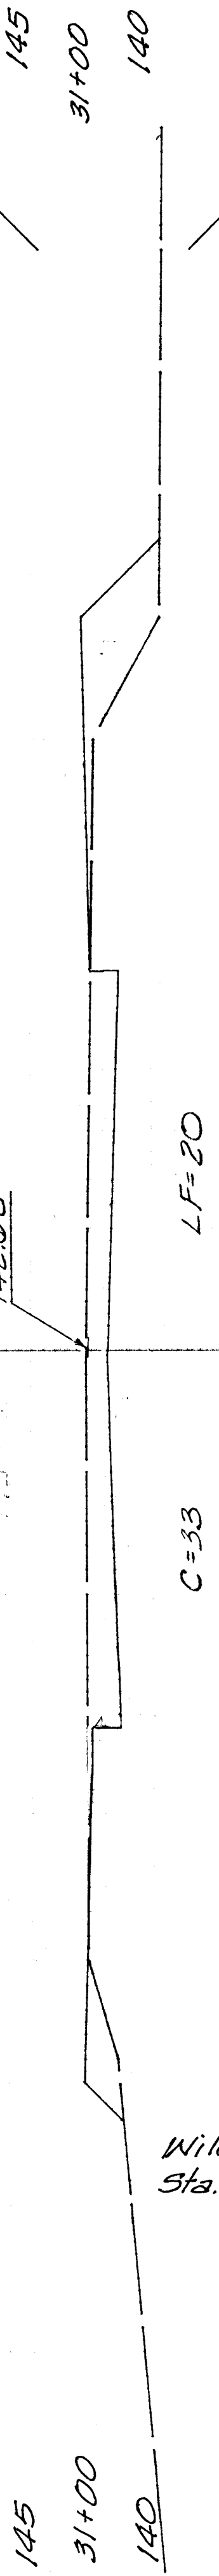
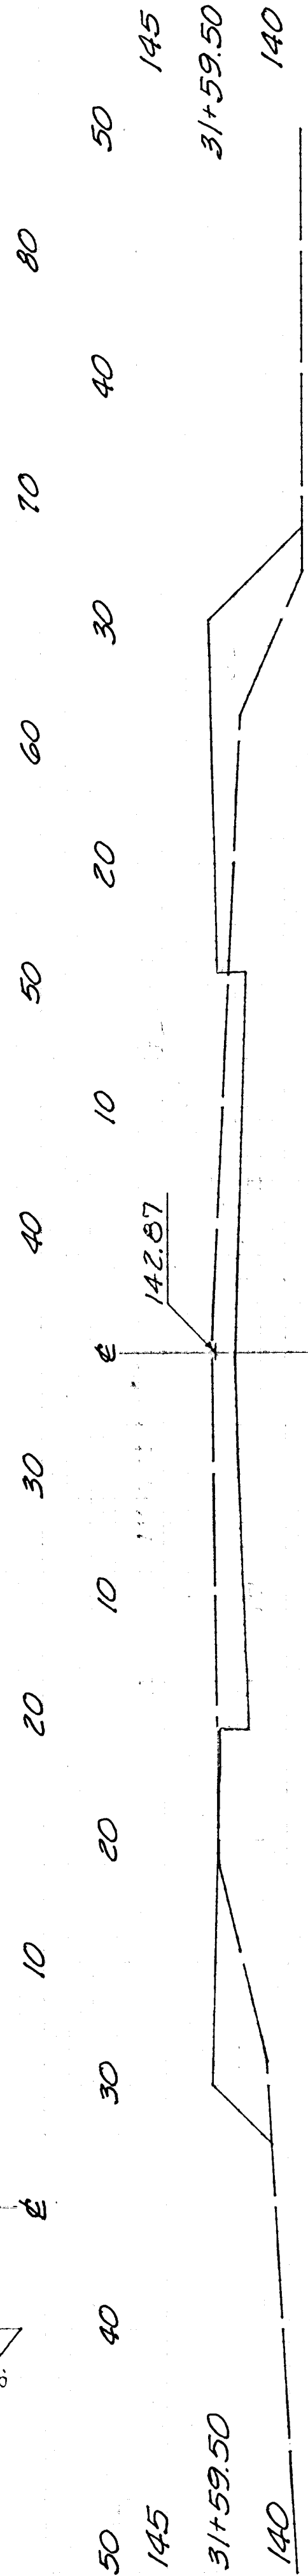
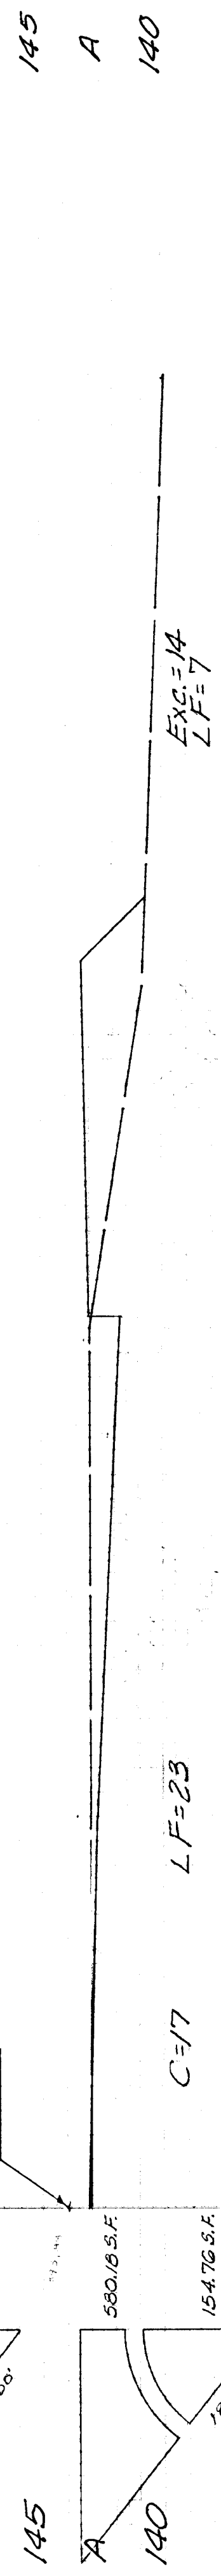
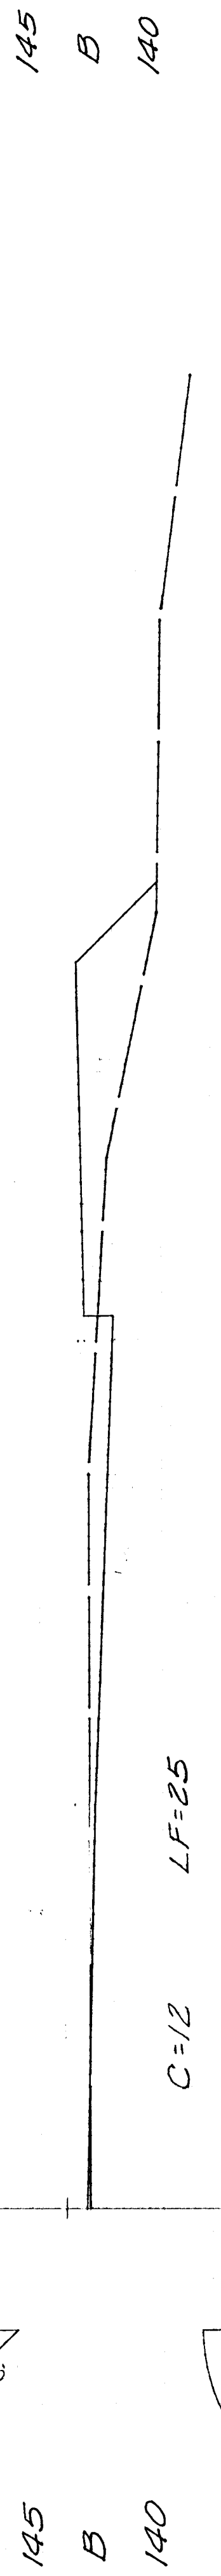
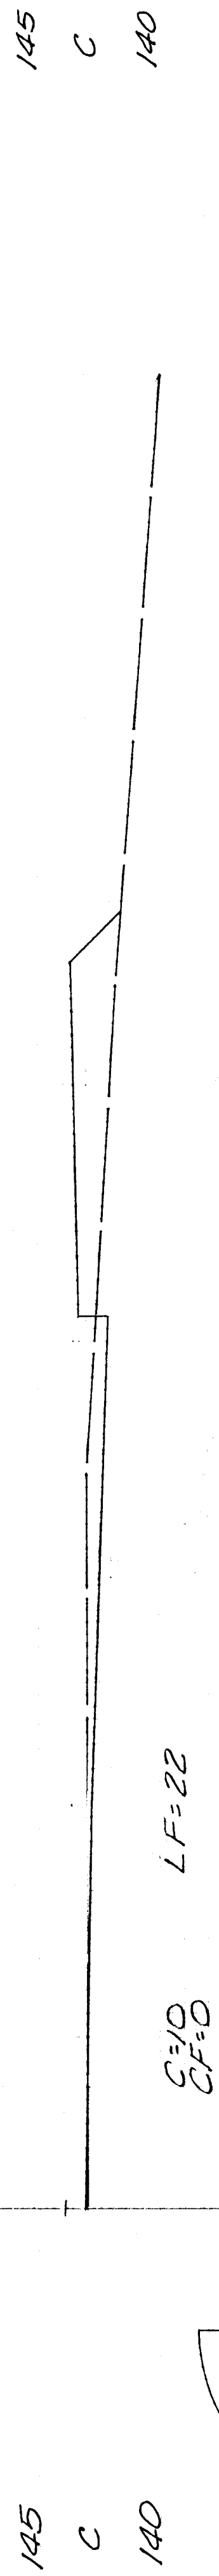
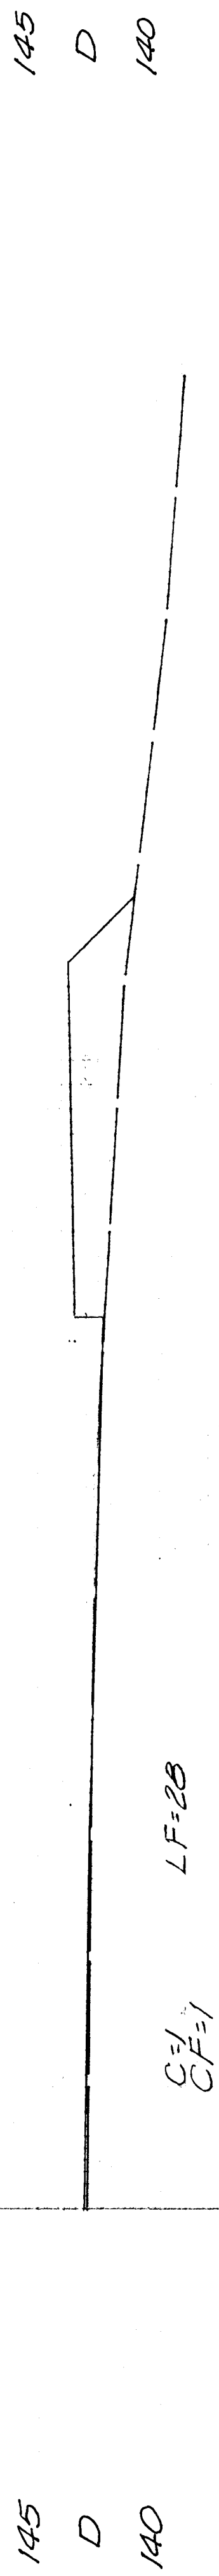
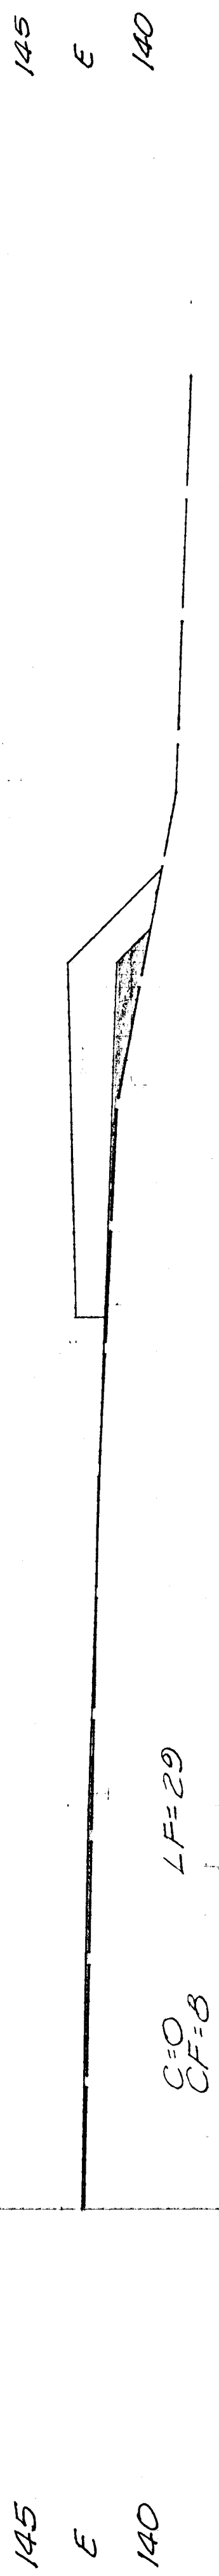


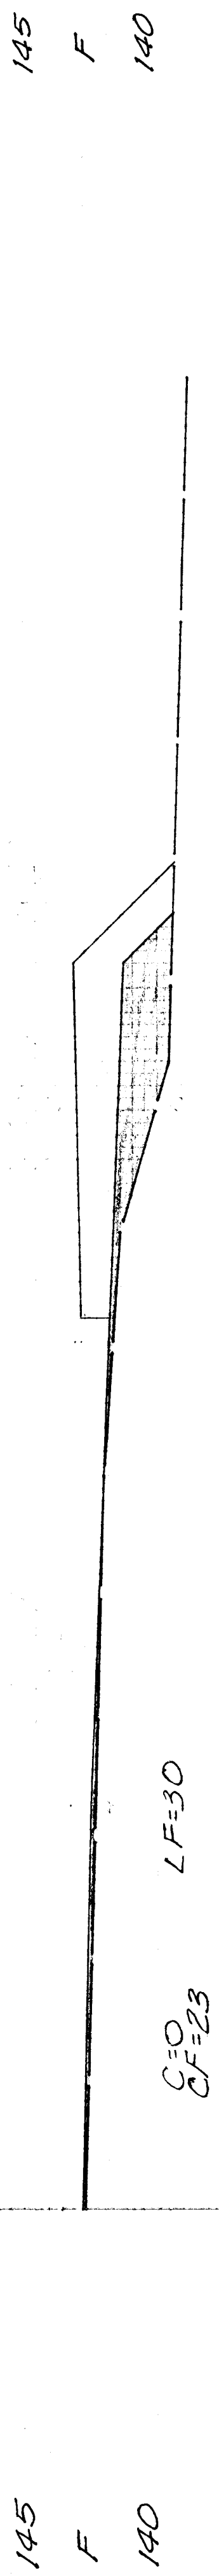

0 10 20 30 40 50 60 70 80

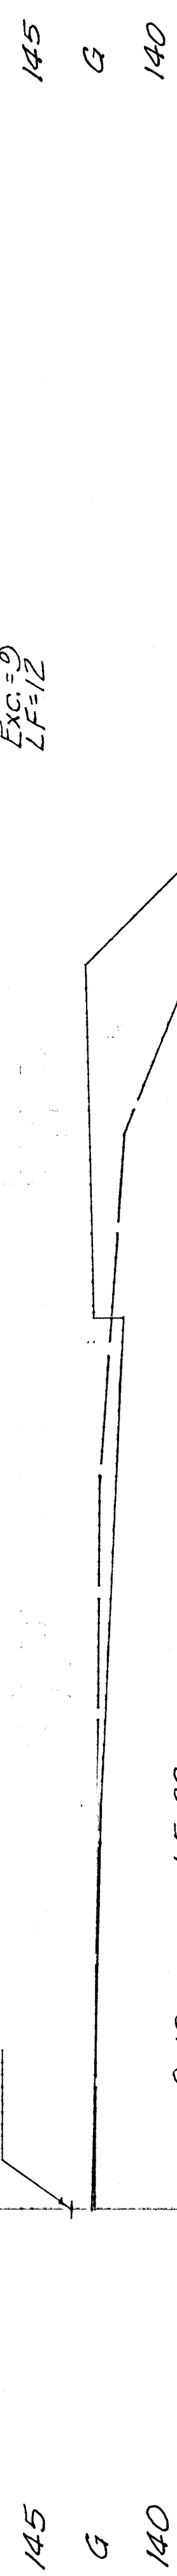

Wild Rose Court
Sta. 30+37 to Section G

Sheet No. 21 of 23

FOREST LAKES
PHASE 7

Proj. No. 412 16 215 82323 000 000 001