




3+50

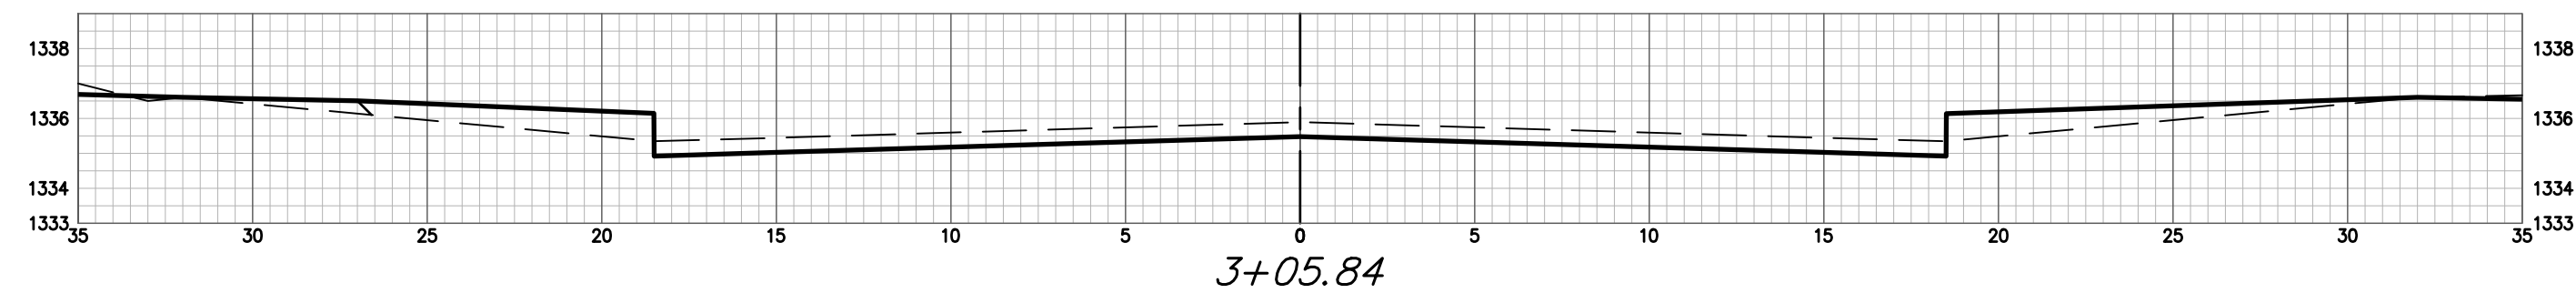


3+05.84

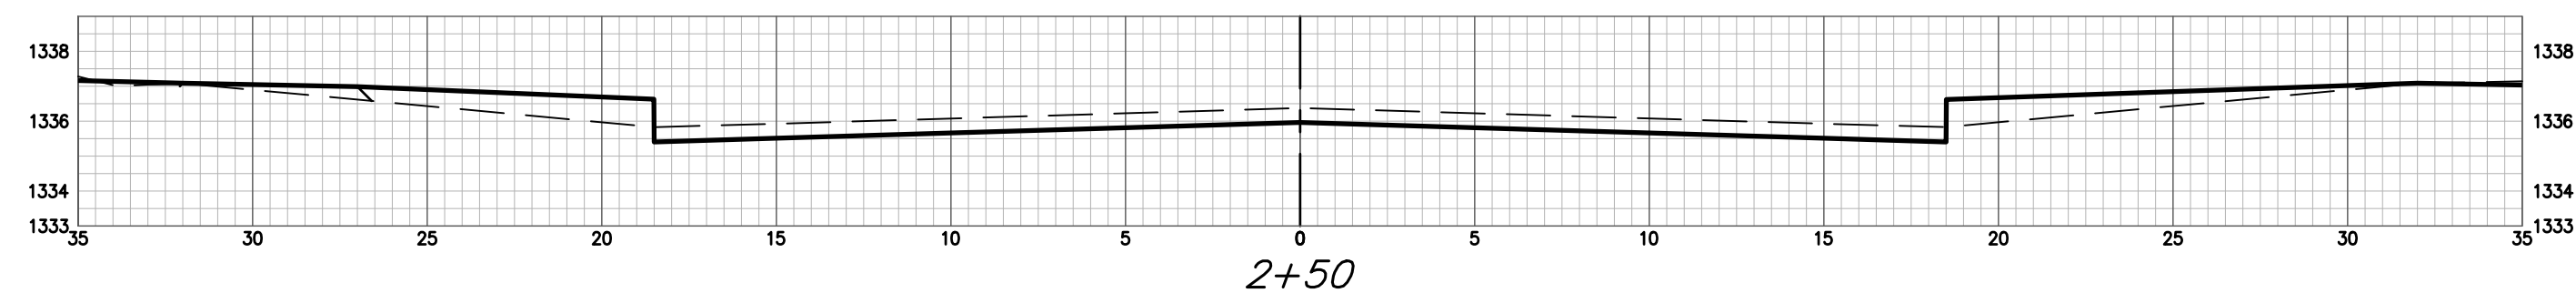


2+50

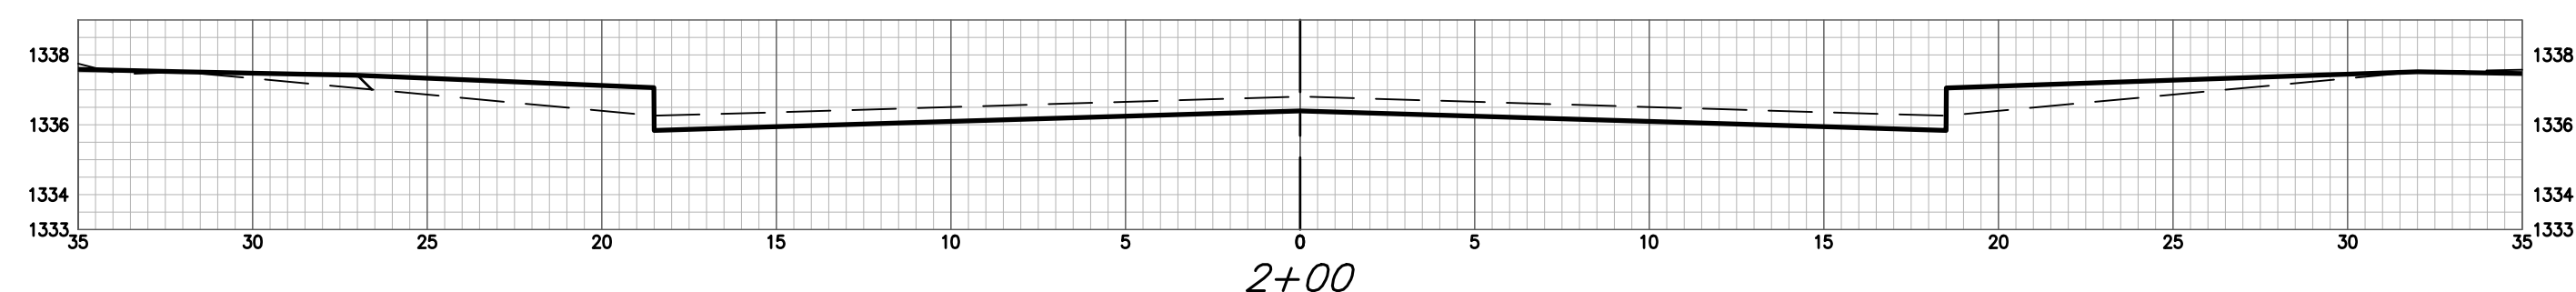


2+00

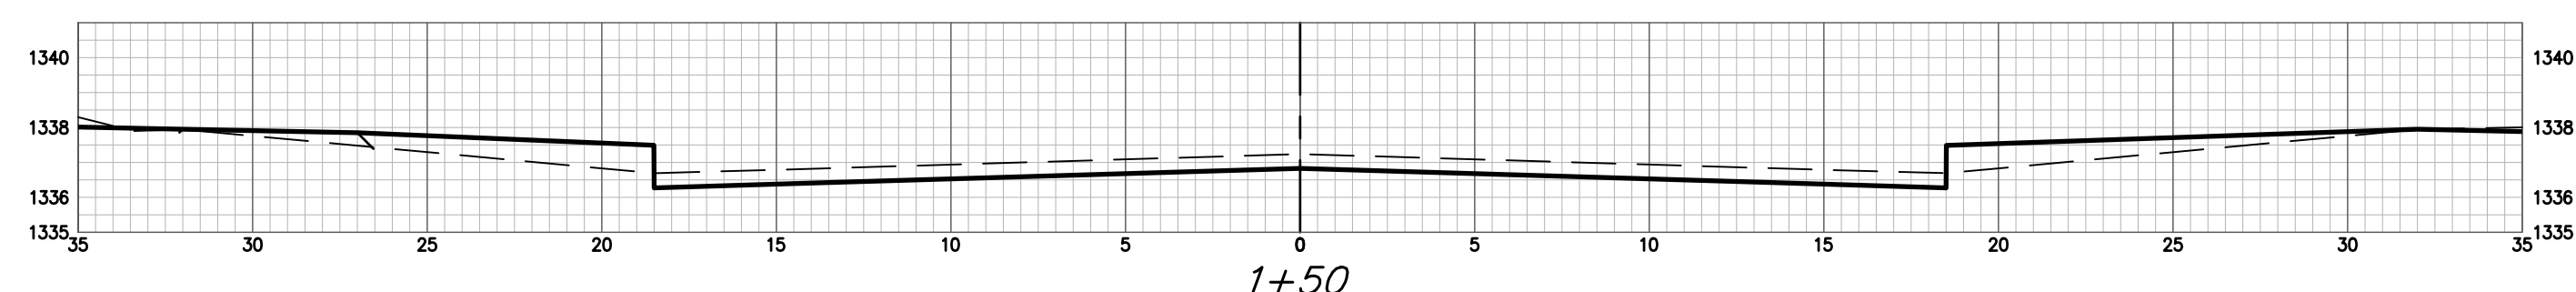


1+50

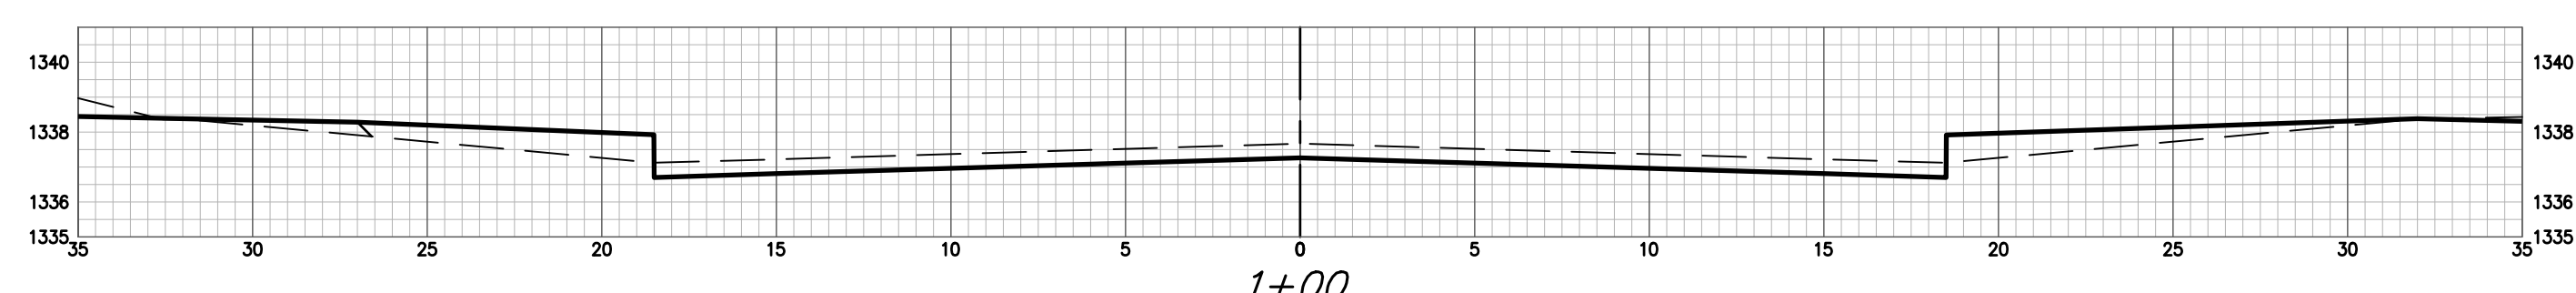


1+00

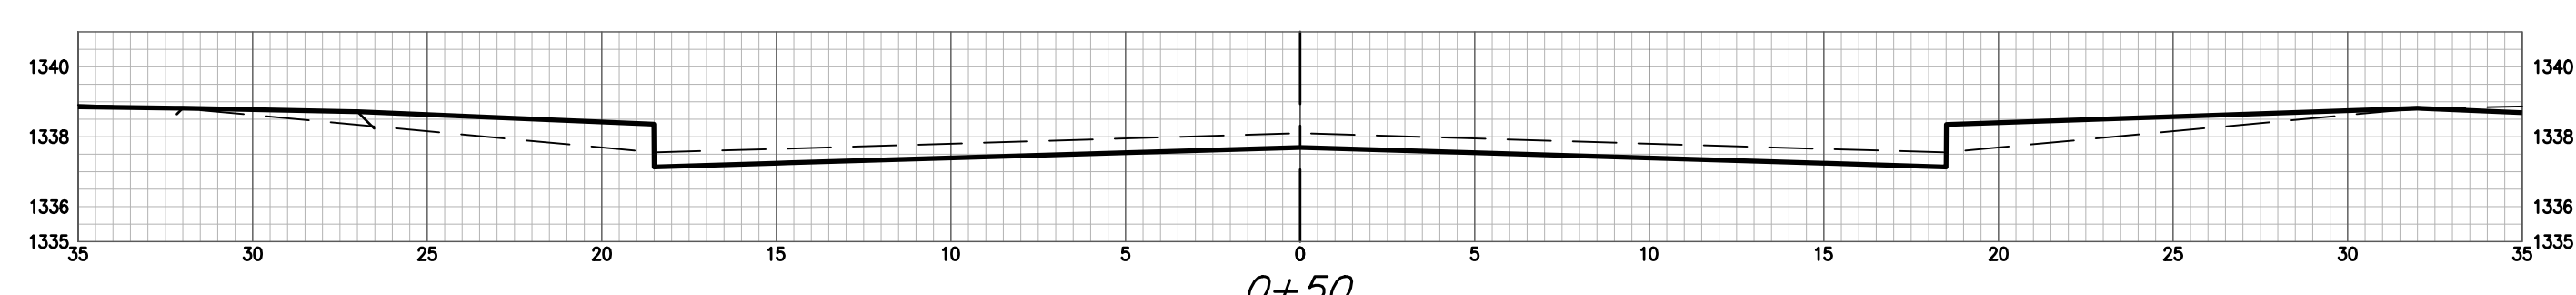


0+50

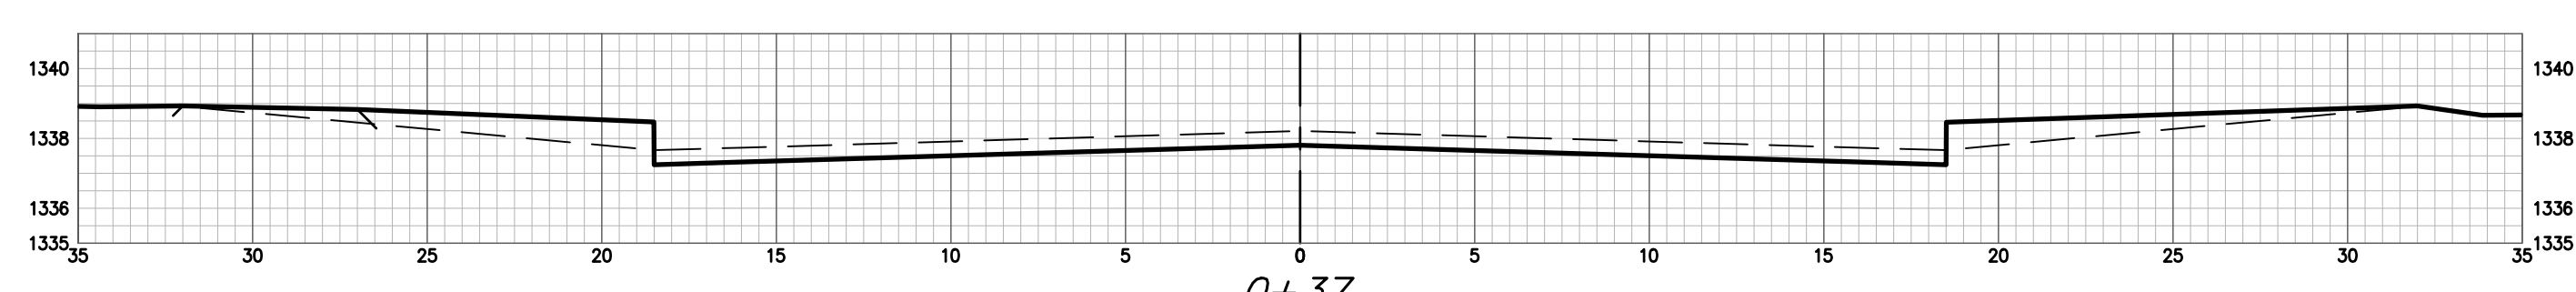


0+37

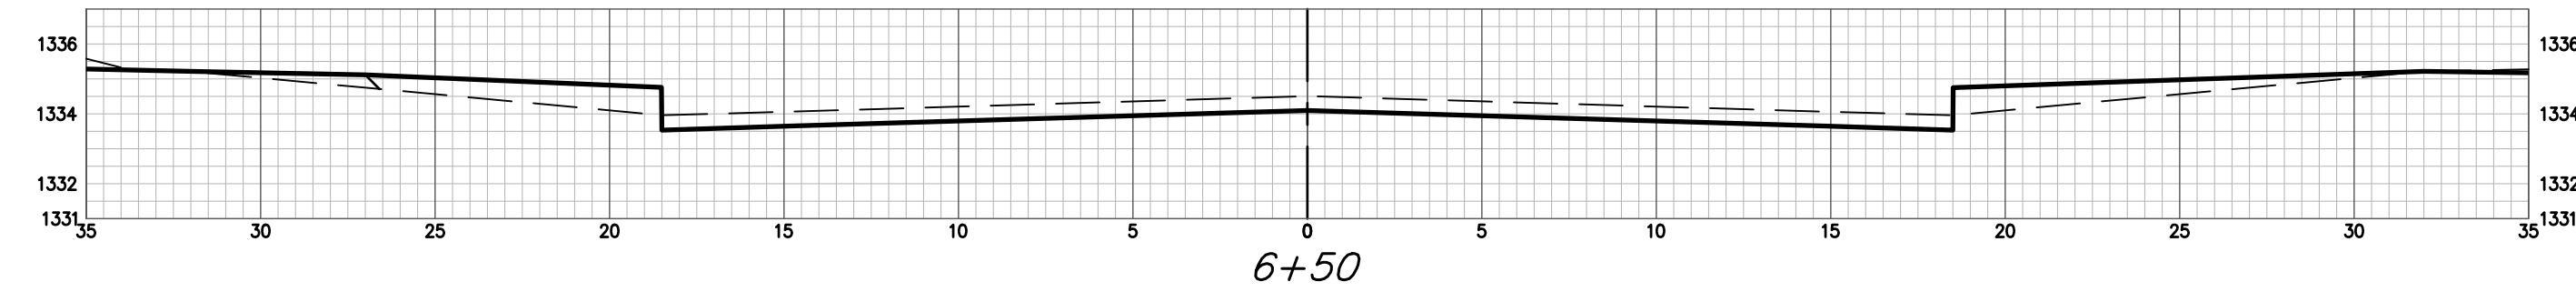


6+50

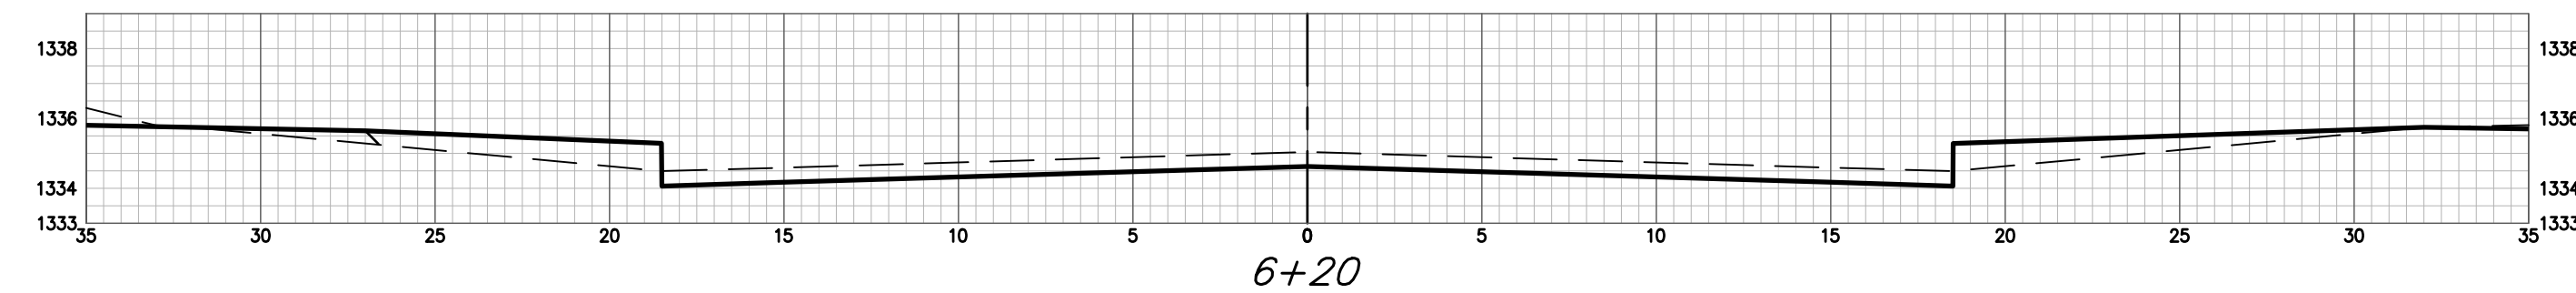


6+20

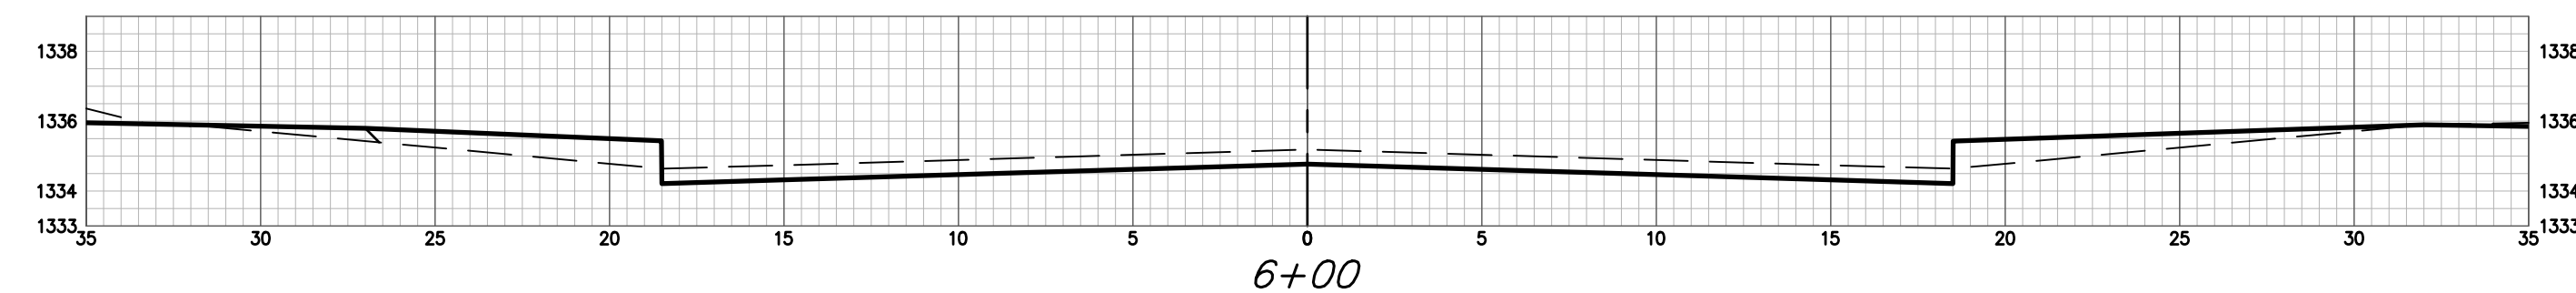


6+00

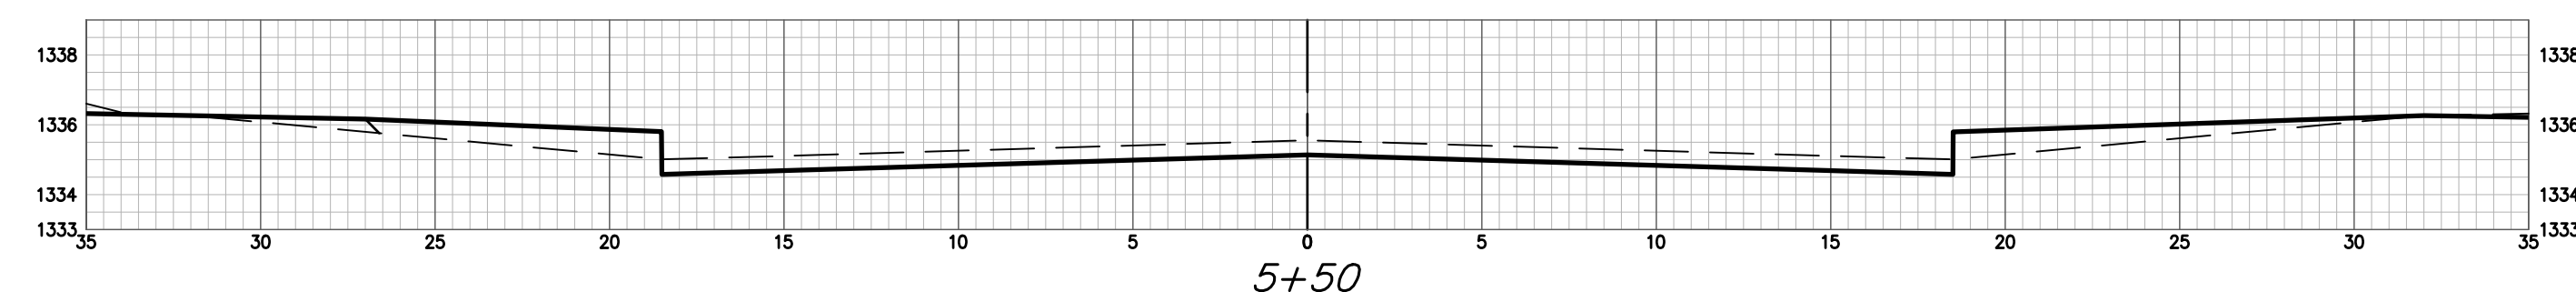


5+50

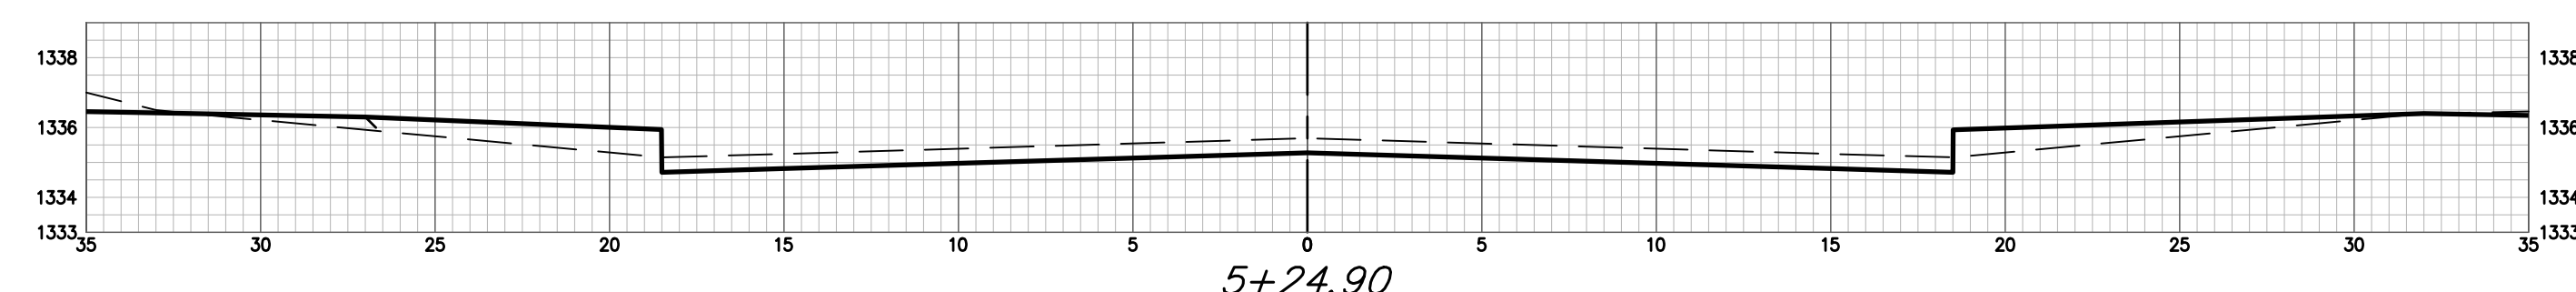


5+24.90

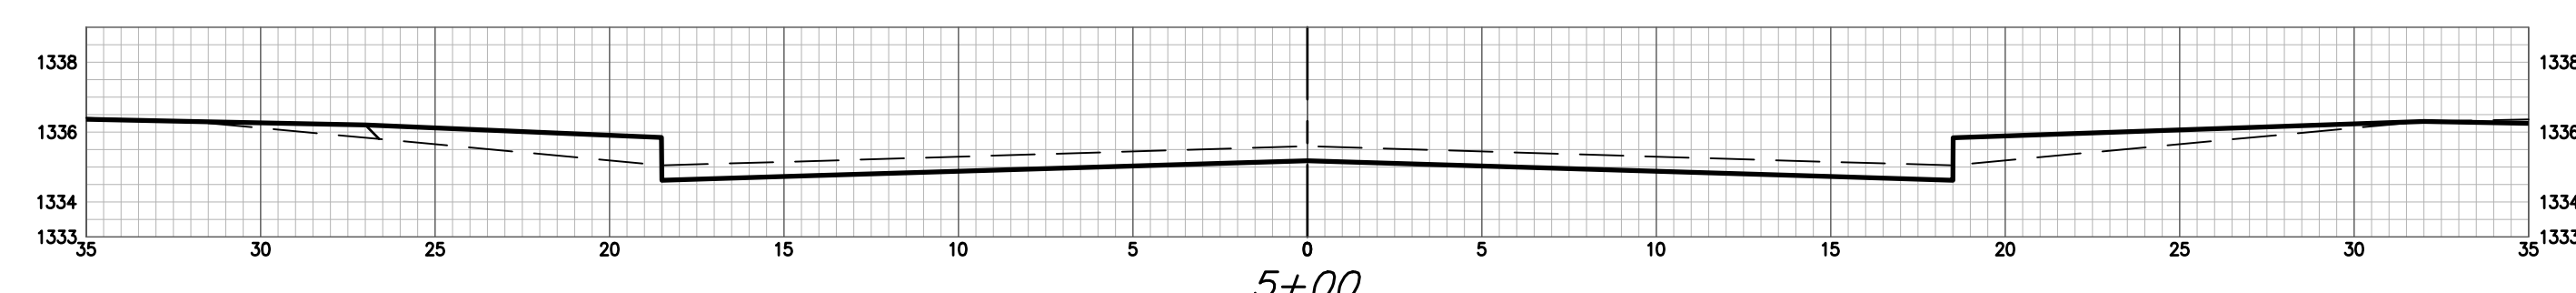

5+00

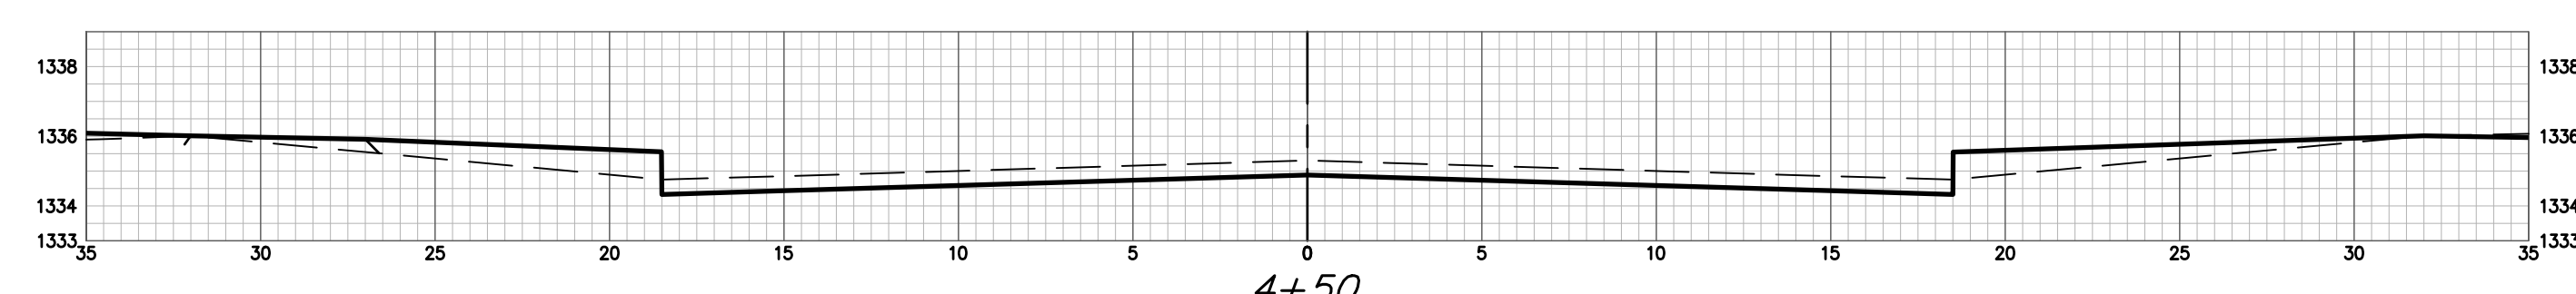


4+50

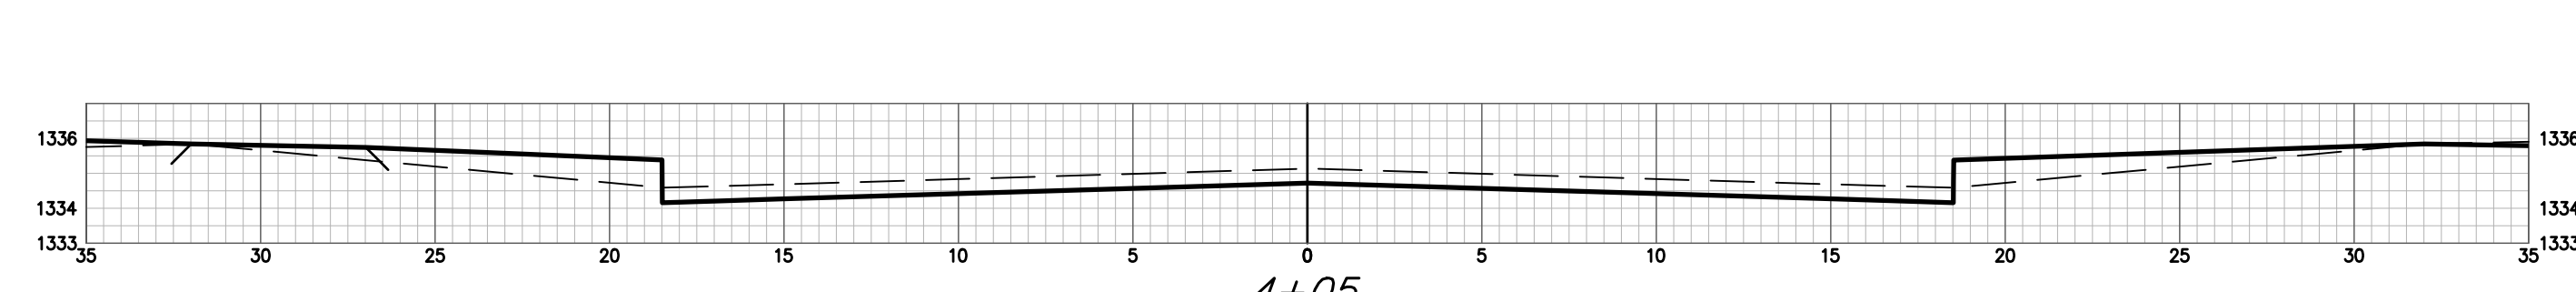

4+05

BASIL ST

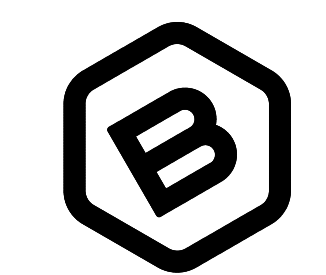

**BAUGHMAN  
COMPANY**

315 Ellis St.  
Wichita, KS 67211  
316-262-7271  
BaughmanCo.com

SCHULTE-JOHNSON 2ND  
ADD. - ENTRANCE

**CROSS  
SECTIONS**

STREET IMPROVEMENTS

PROJECT NUMBER:  
472-2020-085633

DESIGN: AEG DRAWN: HJW

DATE: July 19, 2021

SHEET OF  
**21 26**

File: C:\Projects\Schulte-Johnson 2nd Addition\Engineering\Phase 1\STR\STR Plans.dwg