
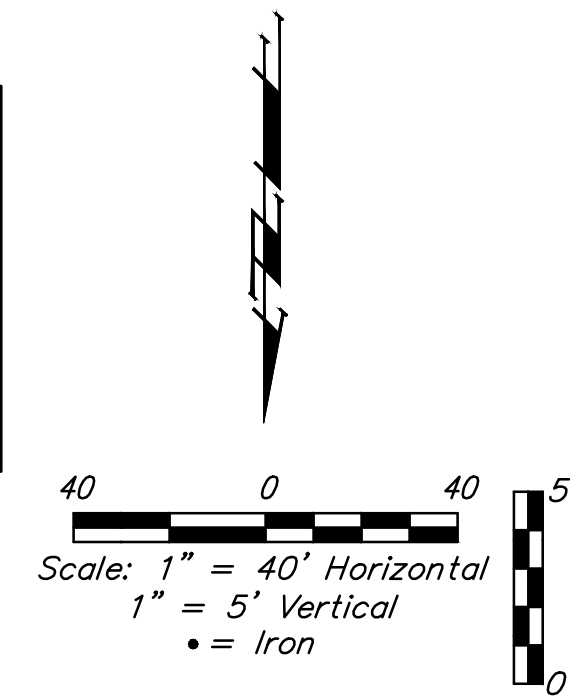




BENCHMARKS:
 BM #1: Chiseled square on NW corner of catch basin, 262.2' W. & 35.9' N. of S1/4 Cor., Sec. 1, TWP. 27-S., R-2-E.
 Elev. = 1361.76 NAVD88

BM #2: Chiseled square on NW corner of catch basin, 962.0' W. & 35.8' N. of S1/4 Cor., Sec. 1, TWP. 27-S., R-2-E.
 Elev. = 1363.84 NAVD88

BM #3: Chiseled square on NW corner of catch basin, 160.0' E. & 24.3' S. of SW Cor., Lot 13, Block A, NRD Addition.
 Elev. = 1369.05 NAVD88

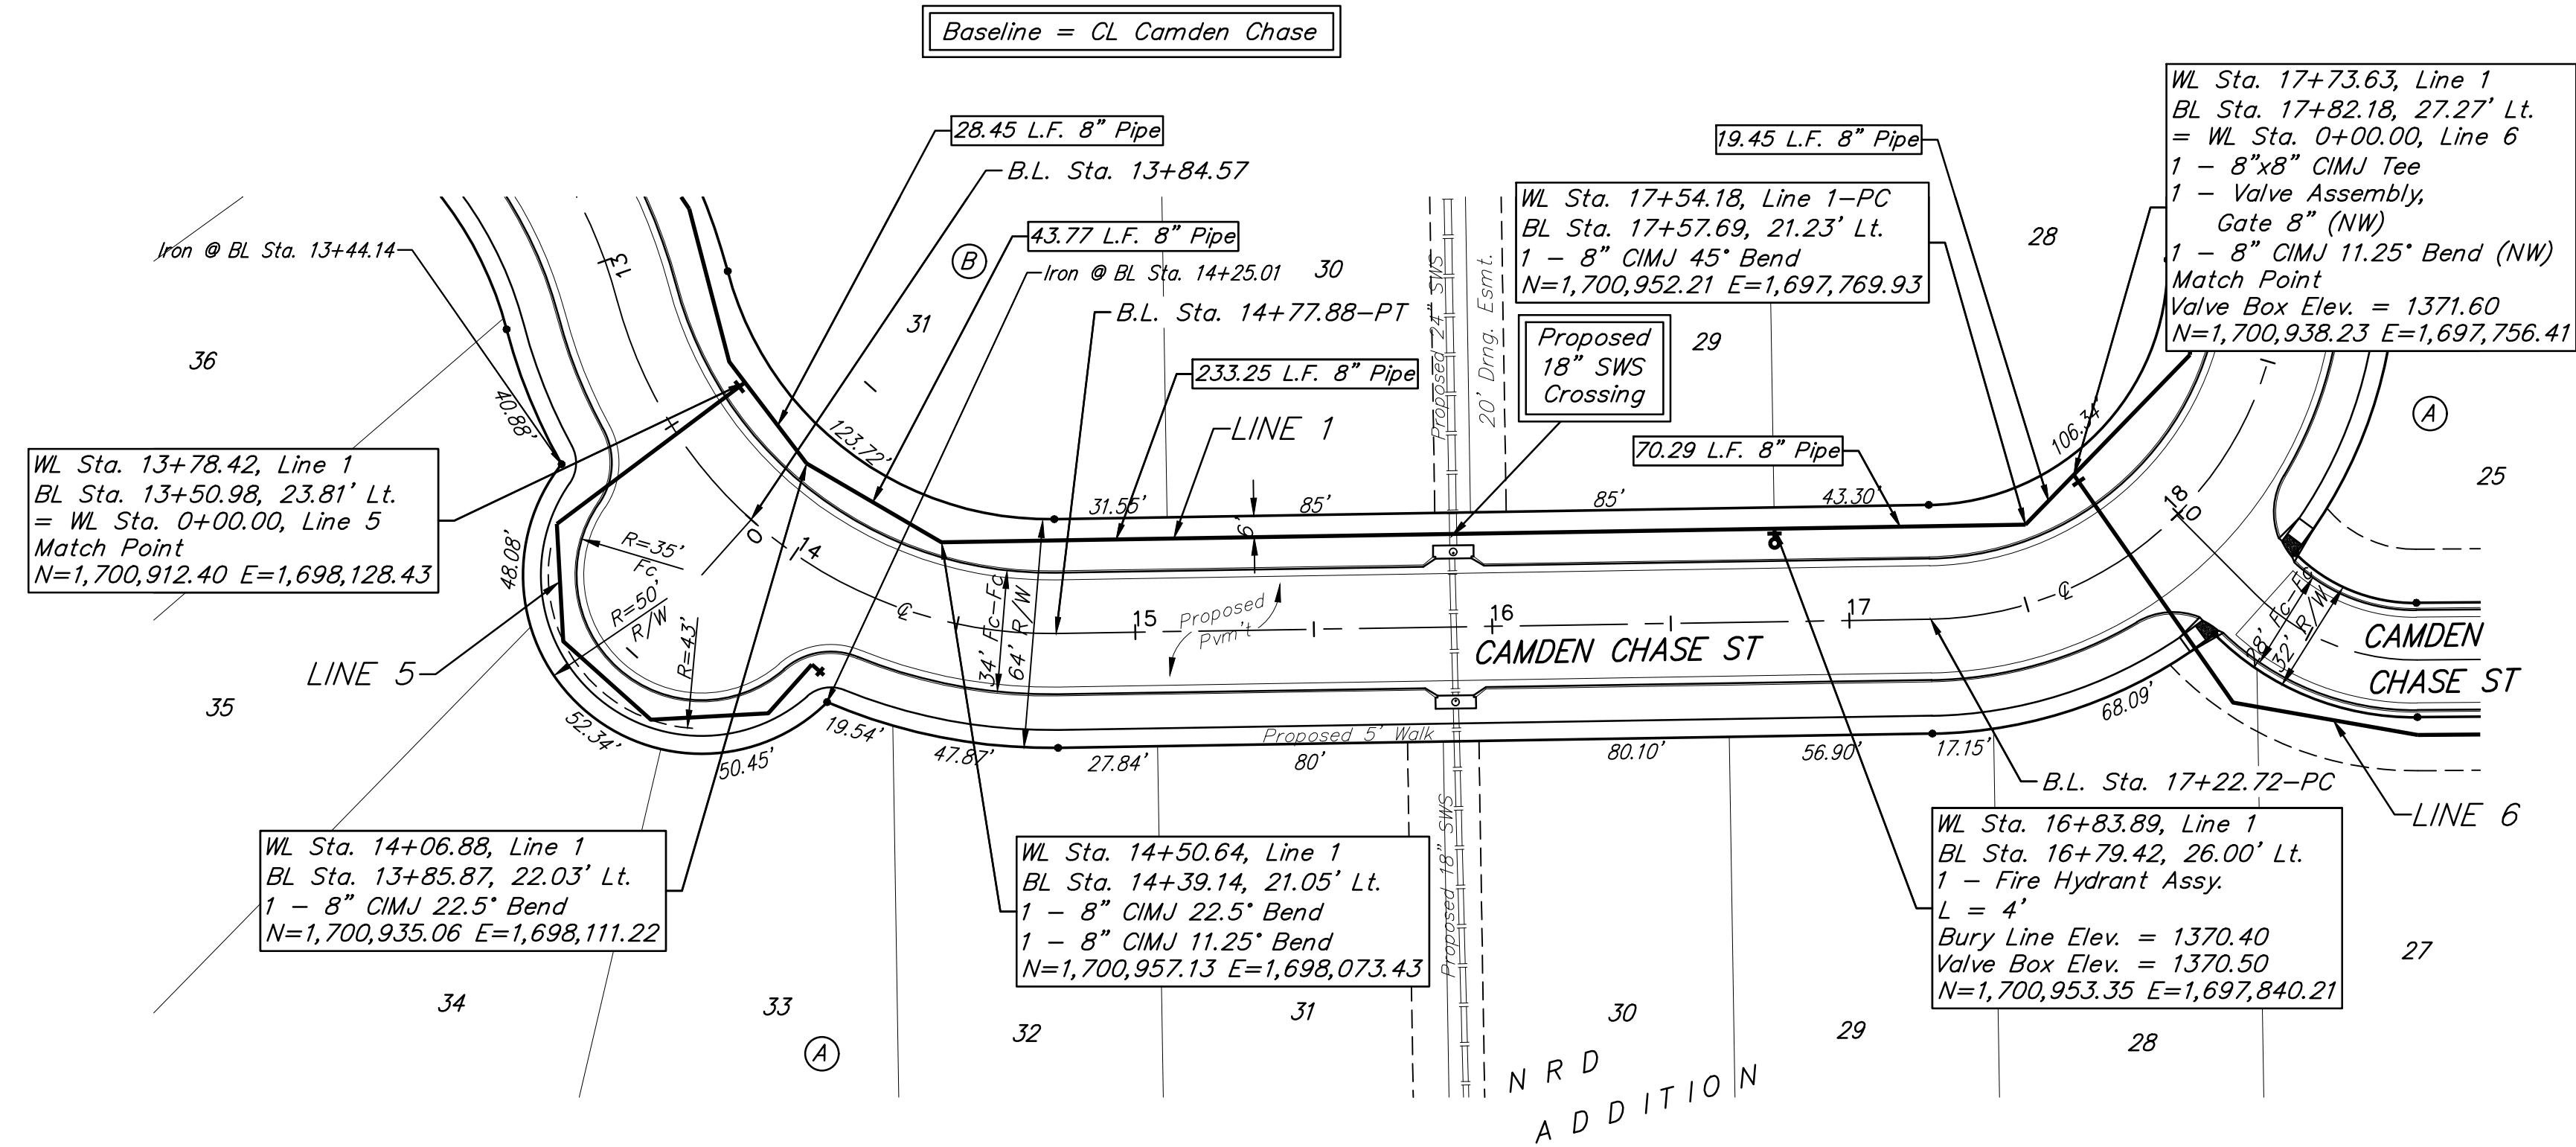

All water lines on this sheet are included in the Phase I water line project.

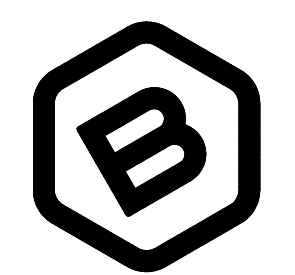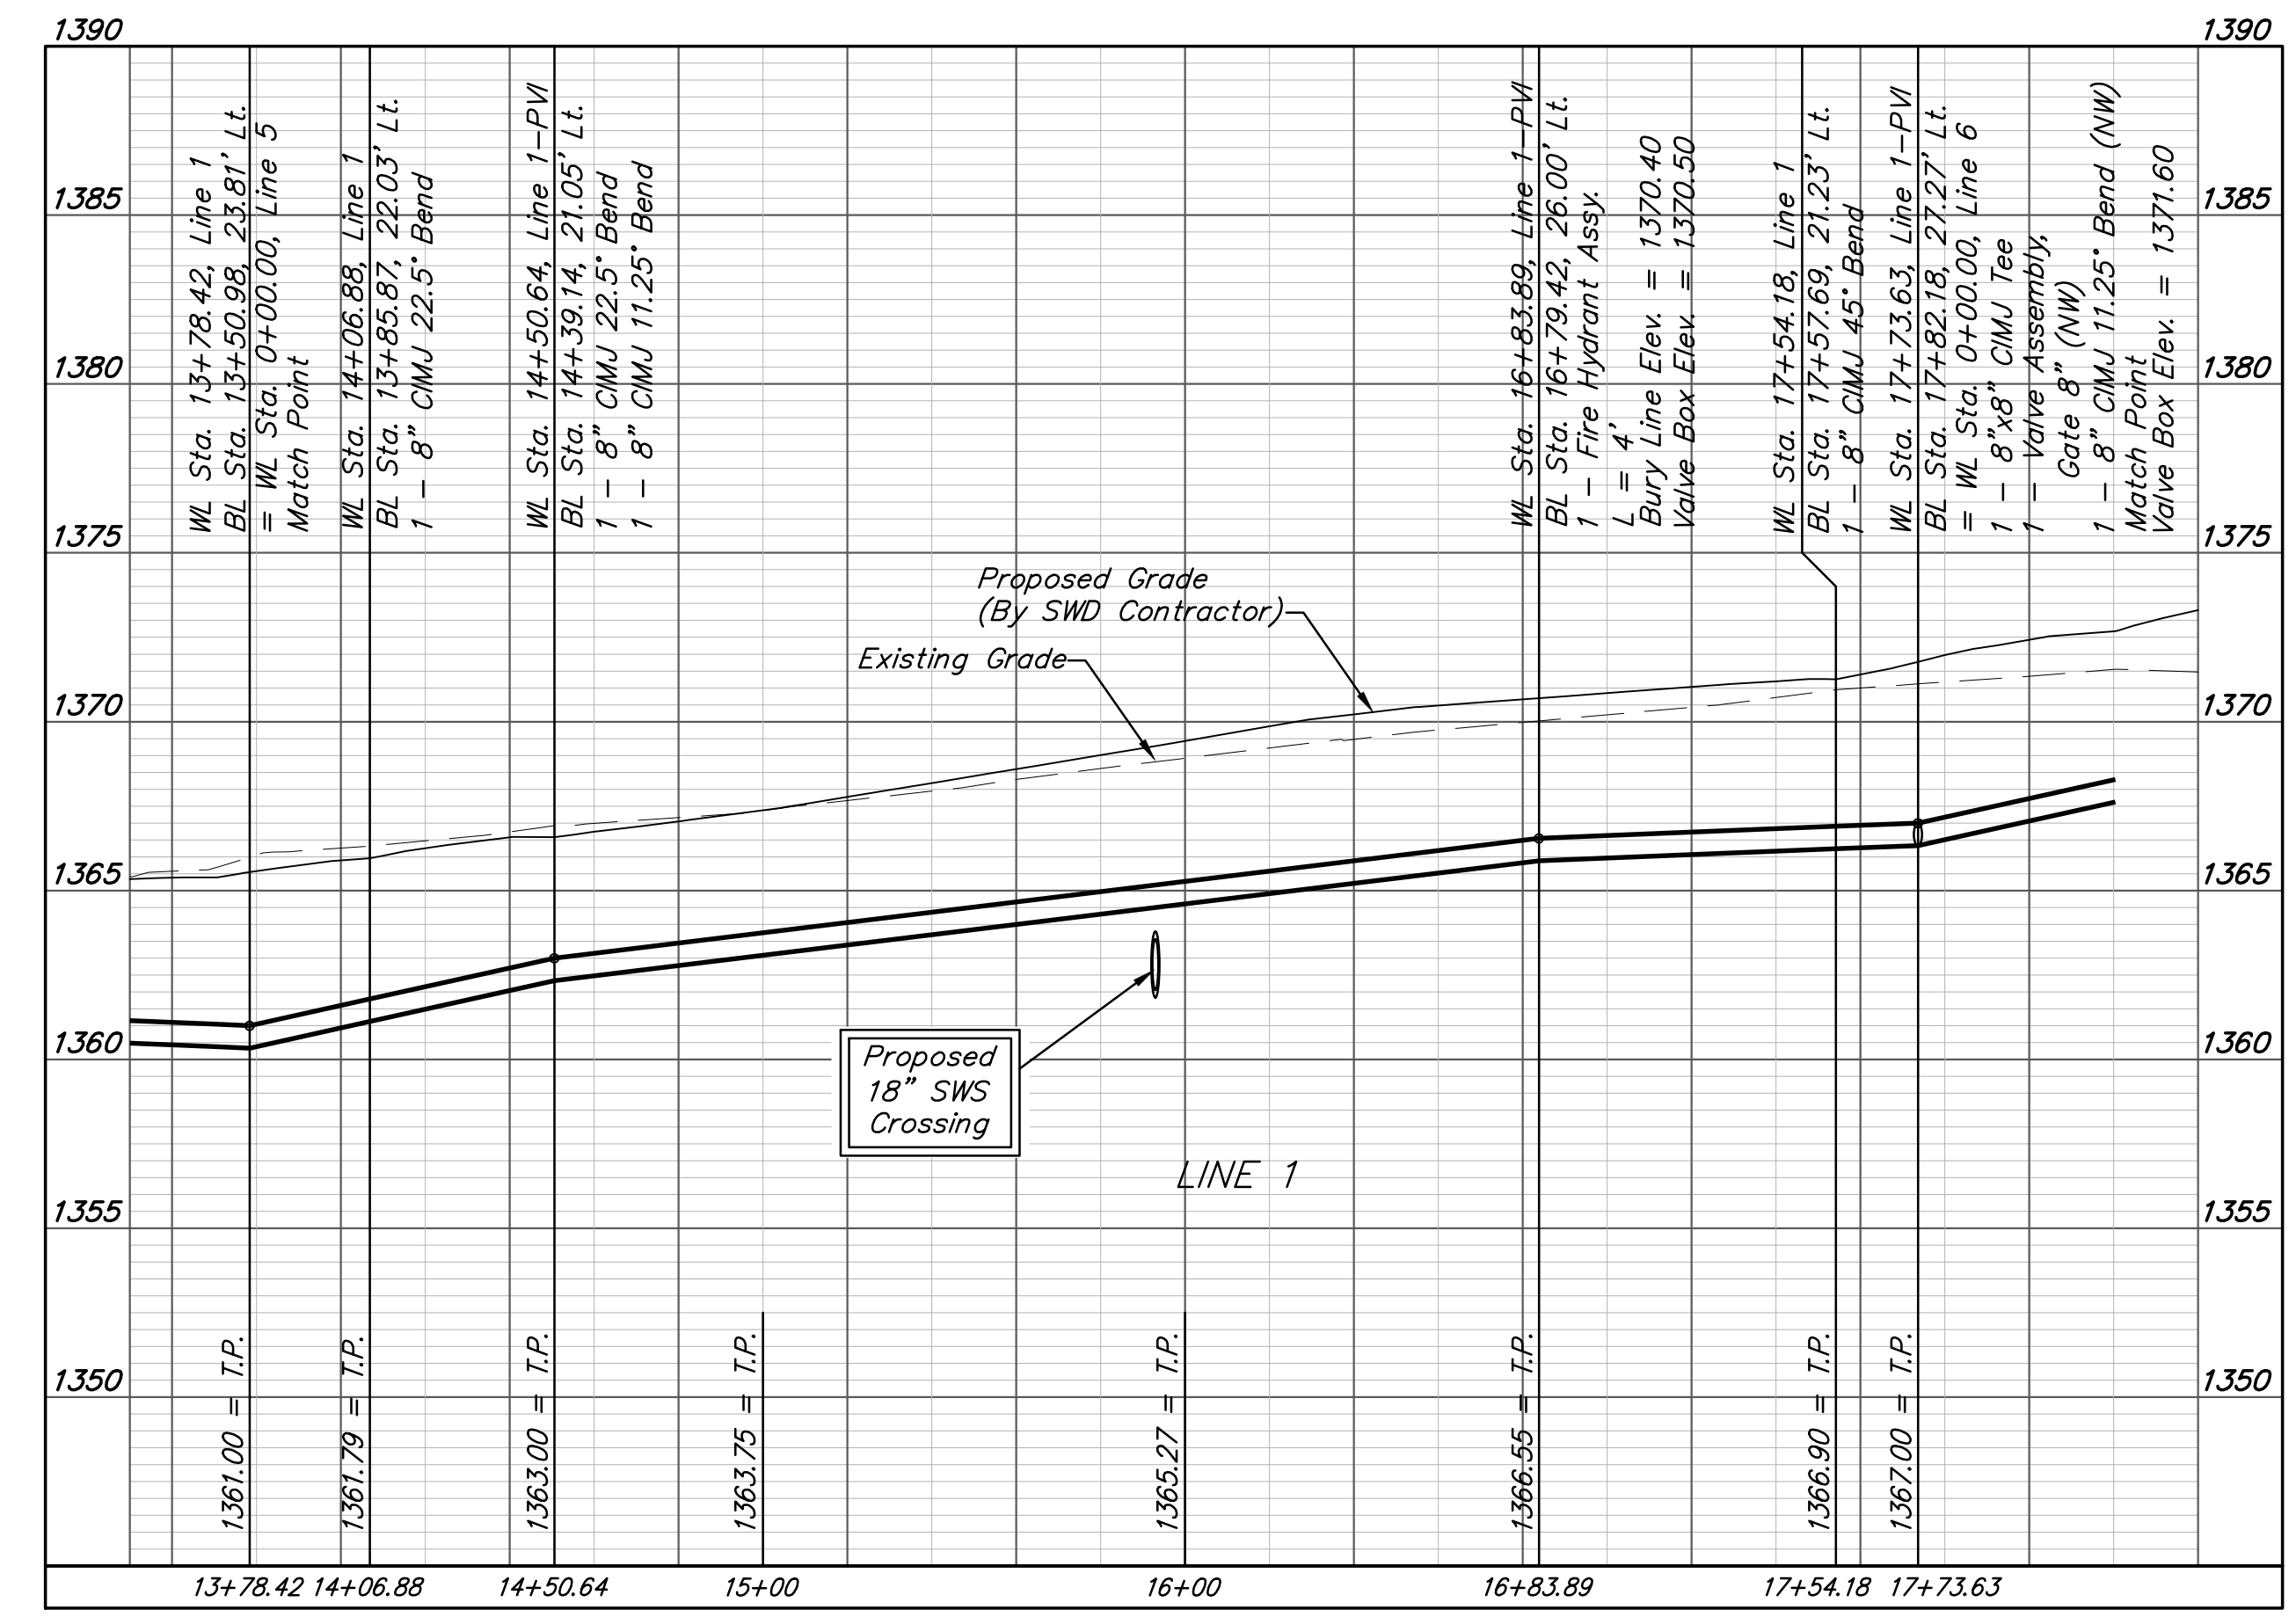

BAUGHMAN COMPANY
 315 Ellis St.
 Wichita, KS 67211
 316-262-7271
 BaughmanCo.com

NRD ADDITION
 Phase I & Entrance

LINE 1

WATER DISTRIBUTION SYSTEM

PROJECT NUMBER:
 21-03-E865 & E870

DESIGN: NBW DRAWN: TMS

DATE: July 29, 2021

SHEET **4** OF **22**

File: E:\Projects\NRD Addition_19-04-P448\Engineering\Phase 1\WTR 21-03-E865 EB70\WTR.dwg