




15.00' $\begin{matrix} EXC = 2.6 \\ LF = 16.1 \\ CF = 0.0 \end{matrix}$

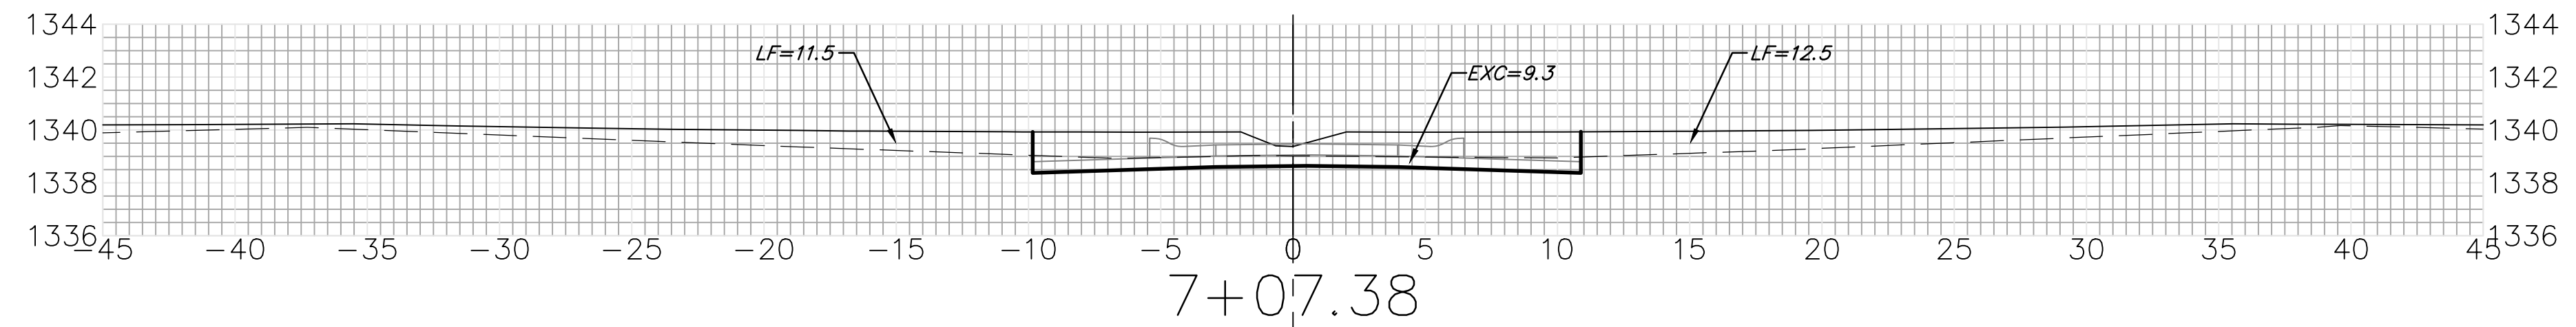


20.00' $\begin{matrix} EXC = 11.5 \\ LF = 14.0 \\ CF = 0.0 \end{matrix}$

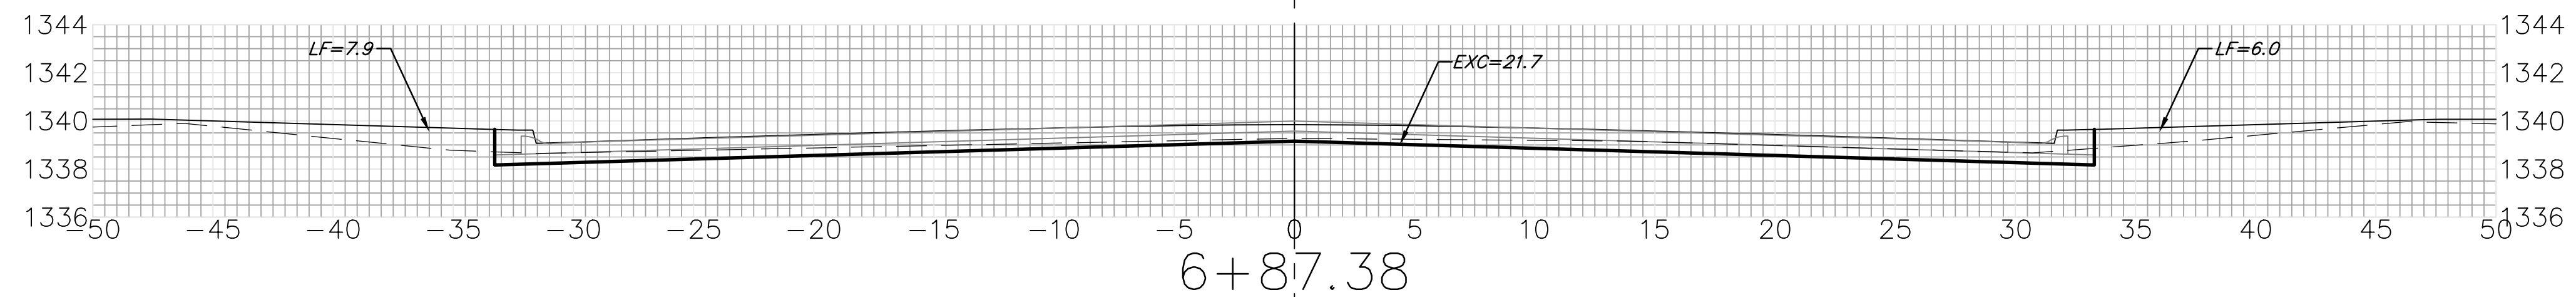


15.00' $\begin{matrix} EXC = 12.1 \\ LF = 6.9 \\ CF = 0.0 \end{matrix}$

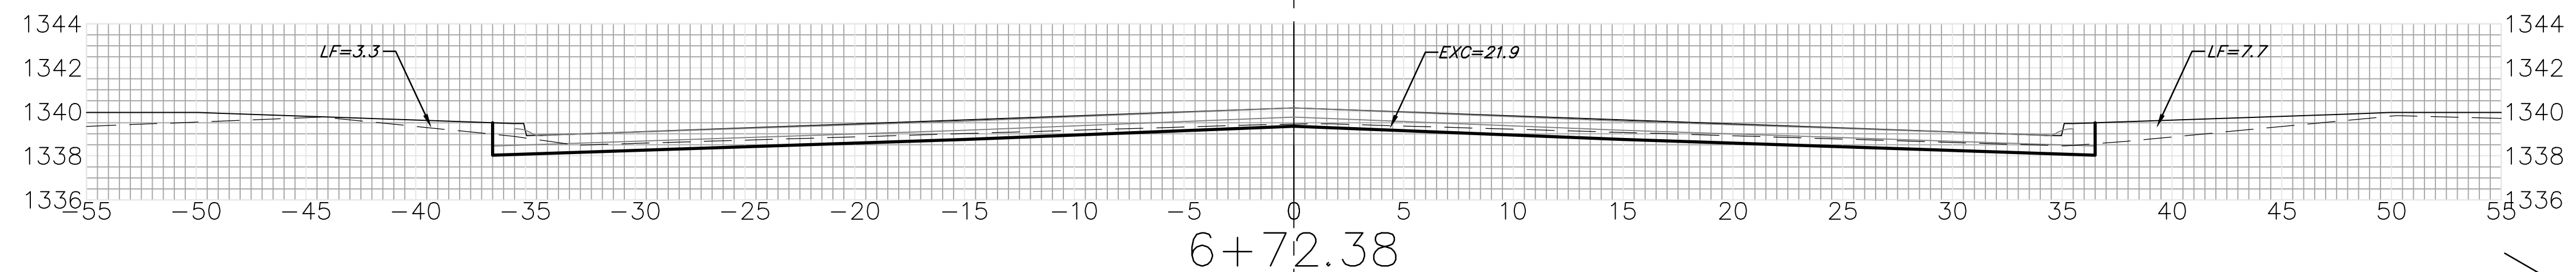


24.99' $\begin{matrix} EXC = 27.5 \\ LF = 13.4 \\ CF = 0.0 \end{matrix}$

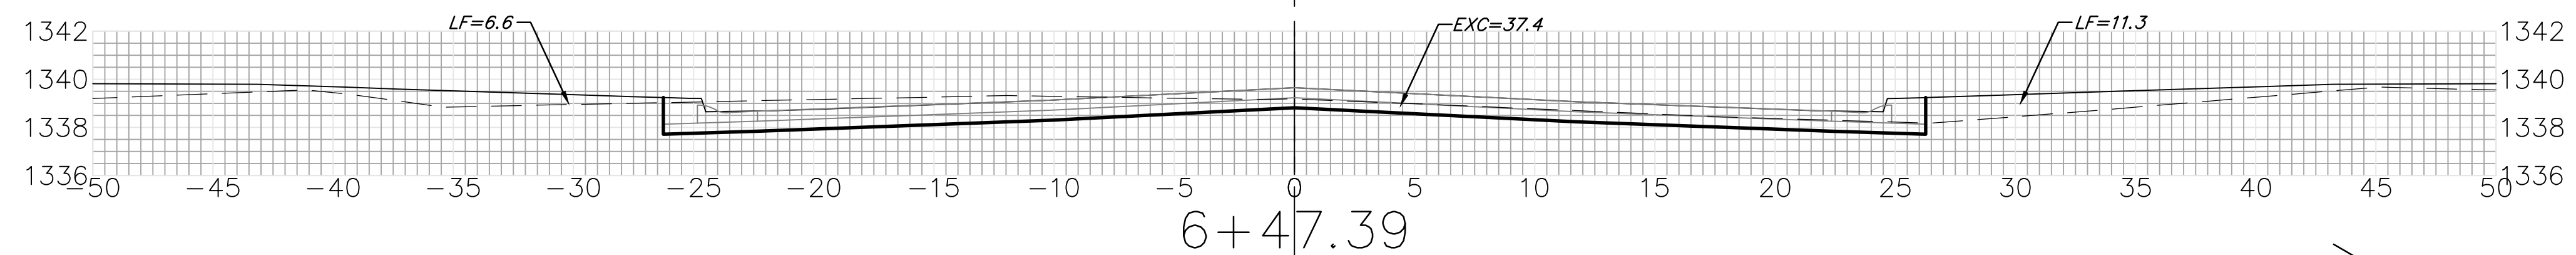

15.00' $\begin{matrix} EXC = 15.9 \\ LF = 11.3 \\ CF = 0.0 \end{matrix}$

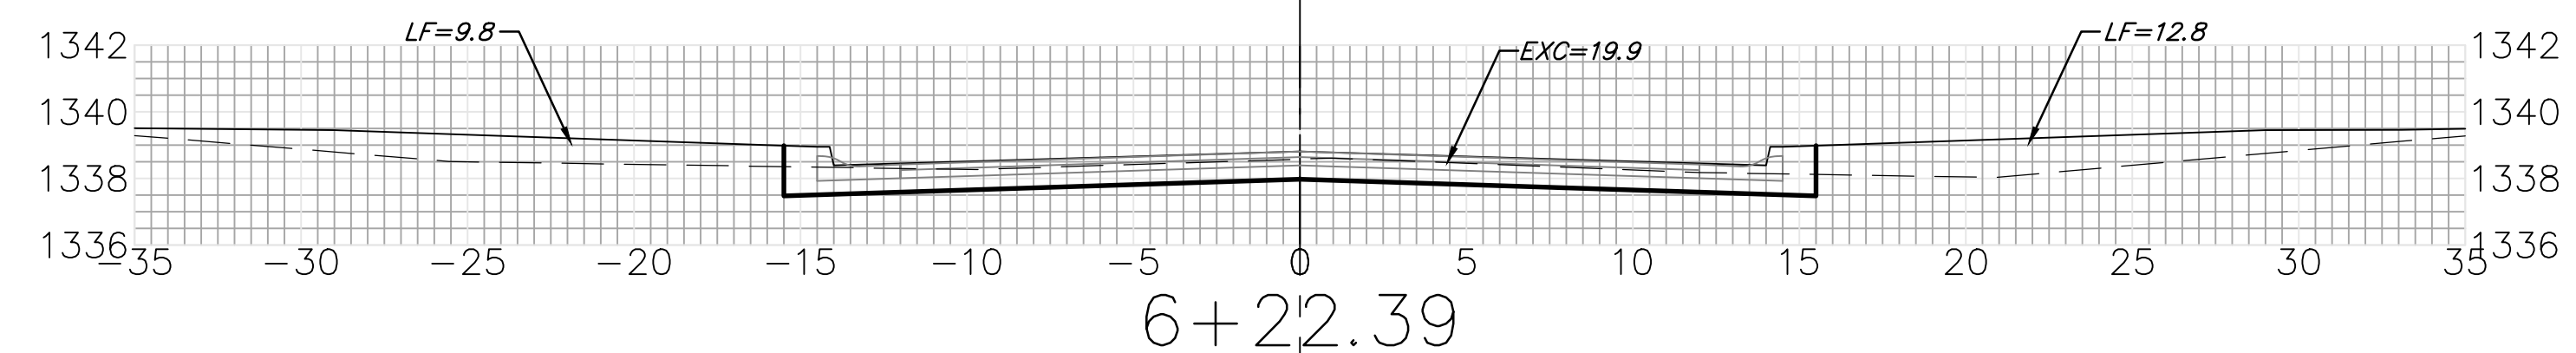

Sheet Totals
 Excavation = 69.6 C.Y.
 Loose Fill = 61.7 C.Y.
 Compacted Fill = 0.0 C.Y.

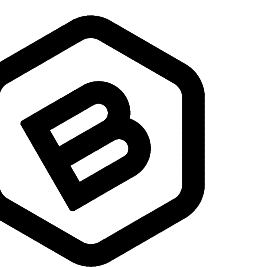

**BAUGHMAN
 COMPANY**

315 Ellis St.
 Wichita, KS 67211
 316-262-7271
 BaughmanCo.com

NORTHGATE ADDITION
 Phase 4B

**CROSS
 SECTIONS**

STREET
 IMPROVEMENTS

PROJECT NUMBER:

DESIGN: AEG DRAWN: TMS

DATE: August 9, 2021

SHEET **15** OF **18**

File: E:\Projects\Northgate\Engineering\Phase 4B\STRISTR.dwg