
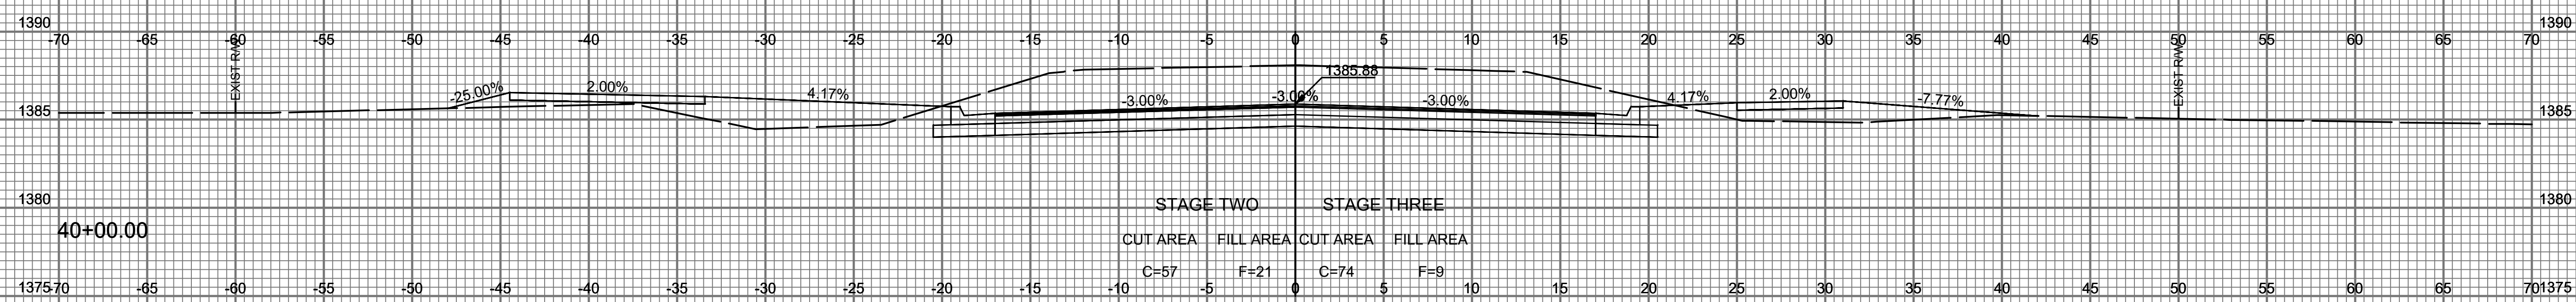
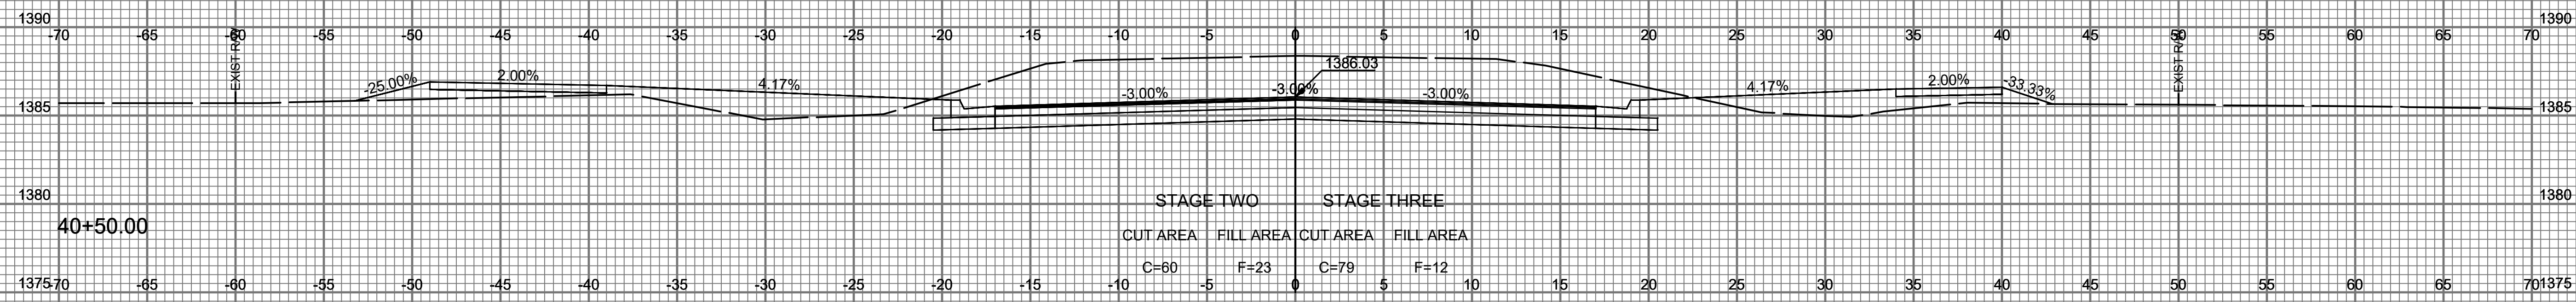
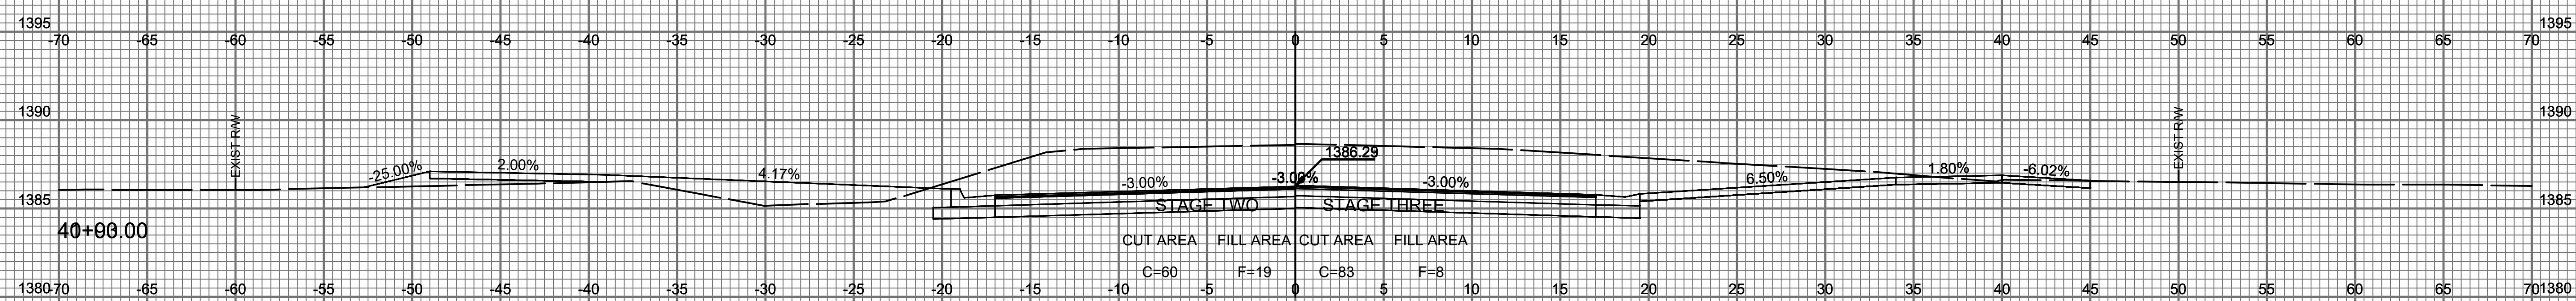


STATE	PROJECT NO.	YEAR	SHEET NO.	TOTAL SHEETS
KANSAS	472-85434	2021	102	134

1" = 5' VERT.  
1" = 5' HORIZ.  
PAWNEE - CROSS SECTIONS

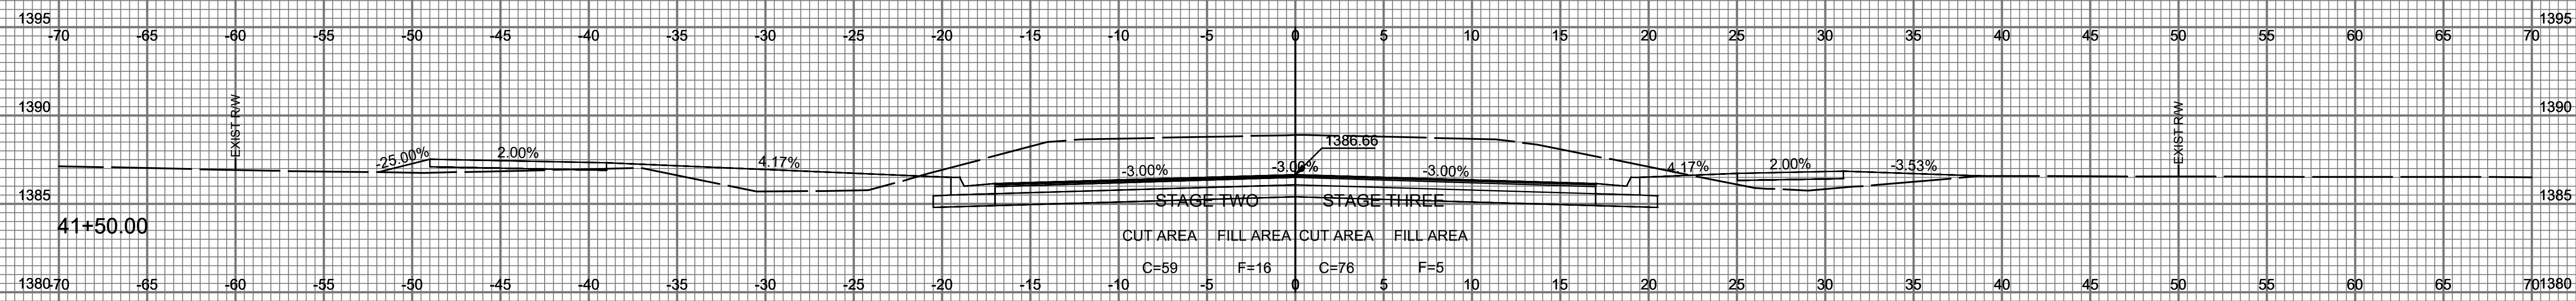

Saved: 07-06-2021 5:08:33 PM by BILL LUSIGN  
 U:\w\bill-lusign\2021\472-85434\Drawings\171385-001-102 Cross Sections