
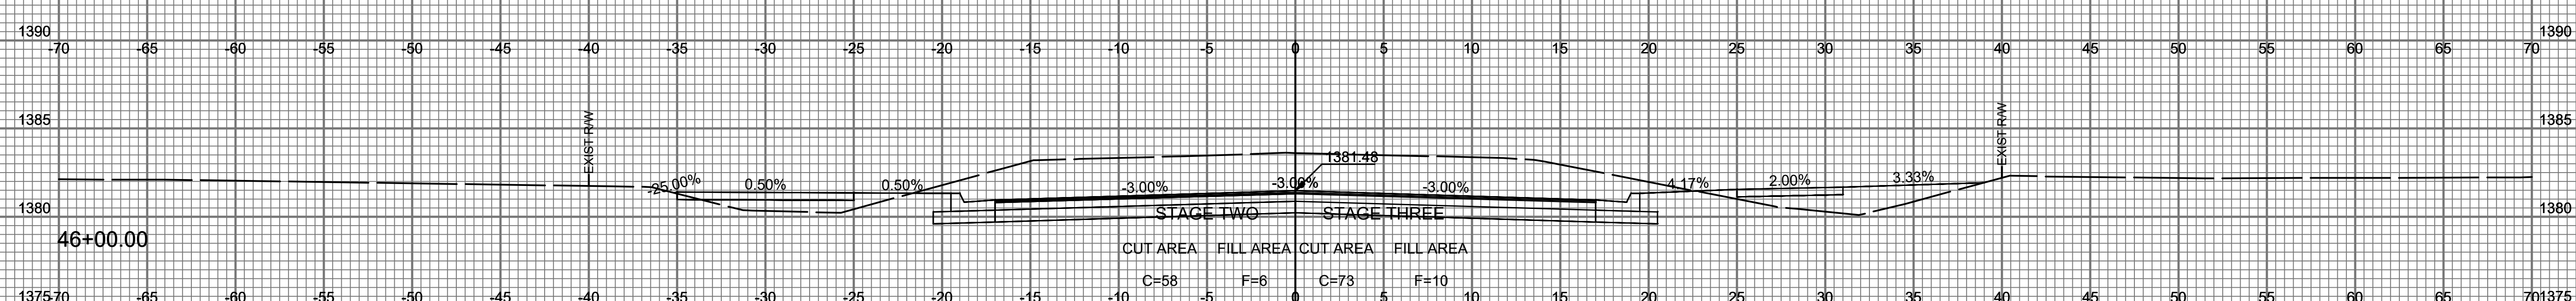
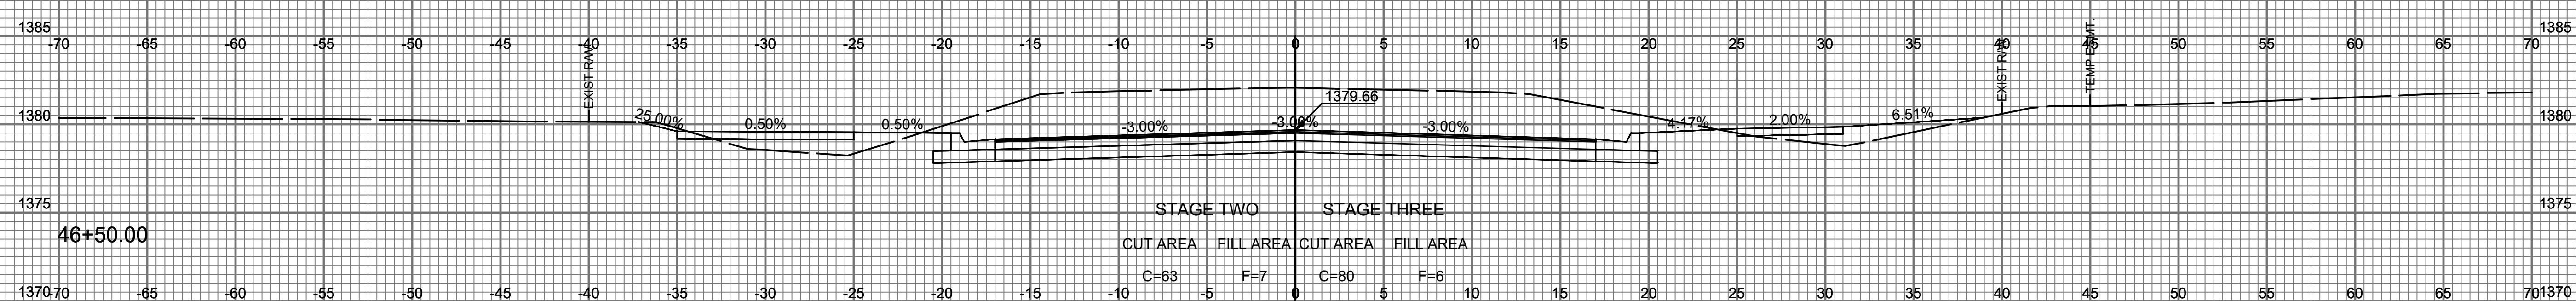
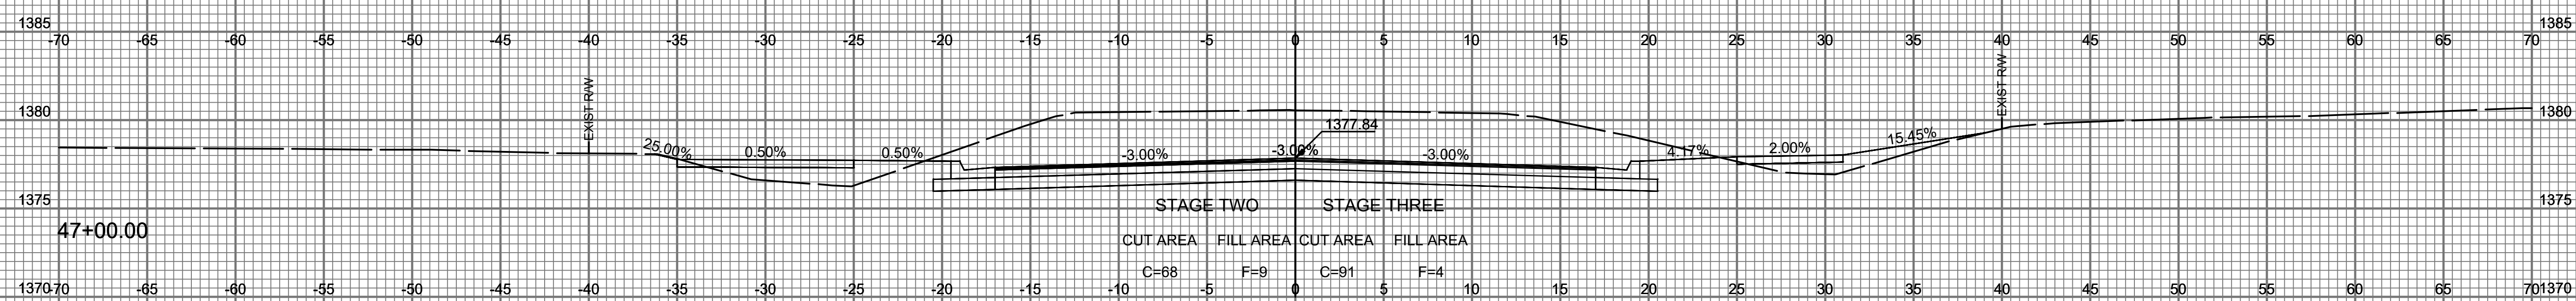


STATE	PROJECT NO.	YEAR	SHEET NO.	TOTAL SHEETS
KANSAS	472-85434	2021	105	134

1" = 5' VERT.
1" = 5' HORIZ.
PAWNEE - CROSS SECTIONS

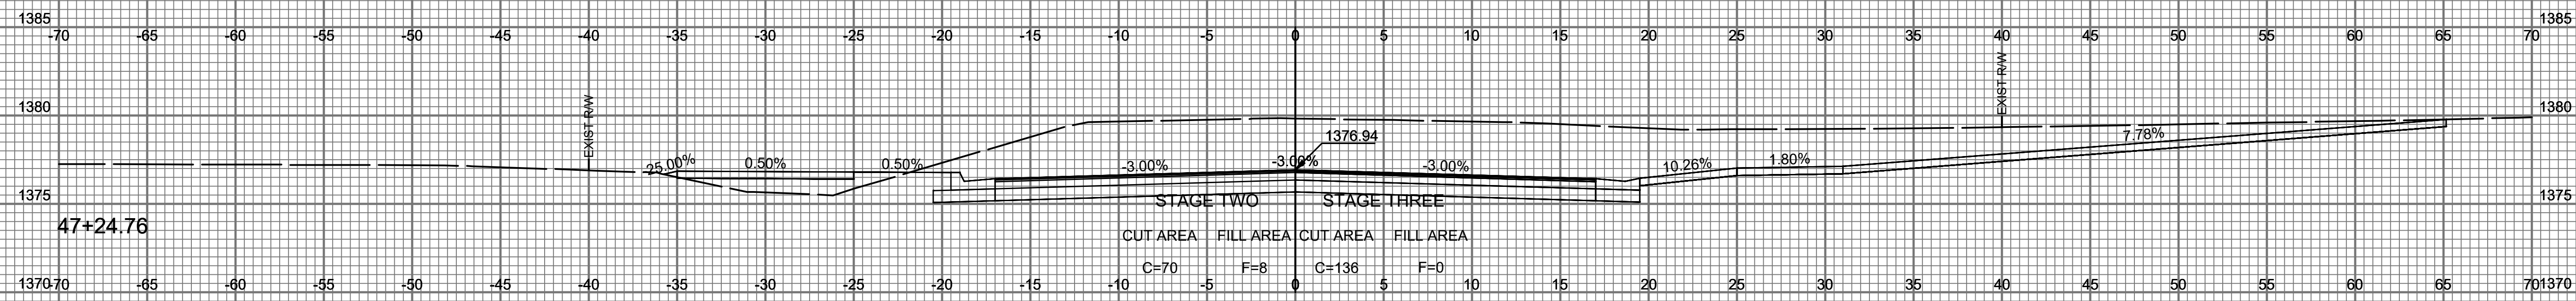

Saved: 07-26-2021 5:07:45 PM by BILL LSCON
 U:\w\bill-scott\2021\71385\001\Cross Sections\Drawings\71385-001-105 Cross Sections