
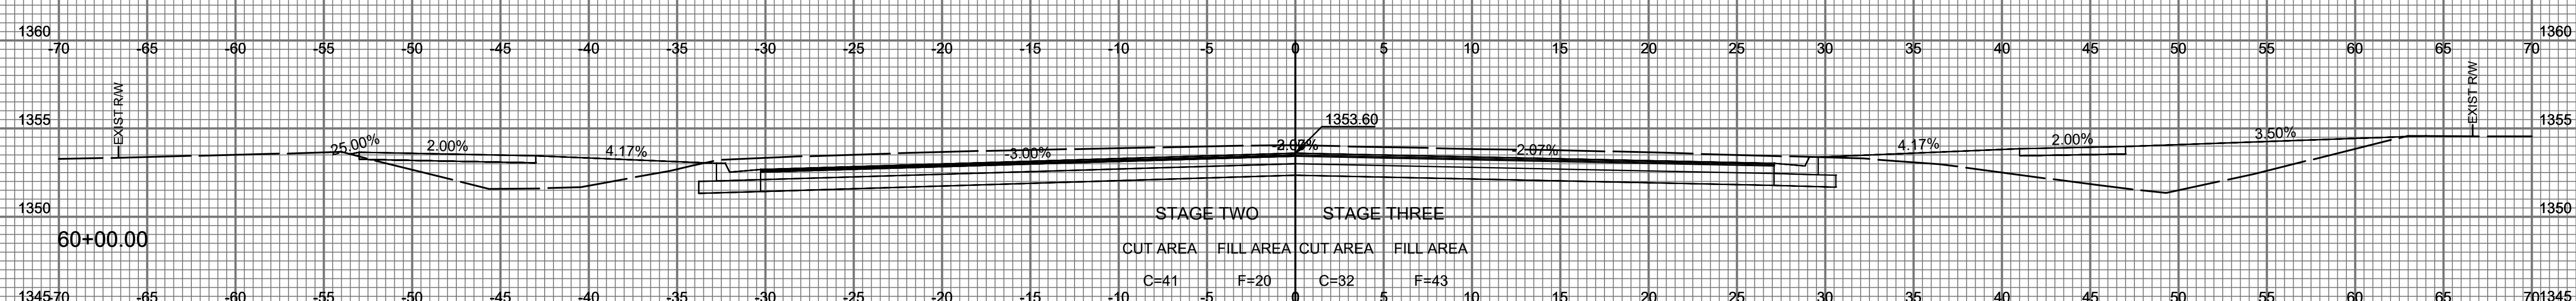
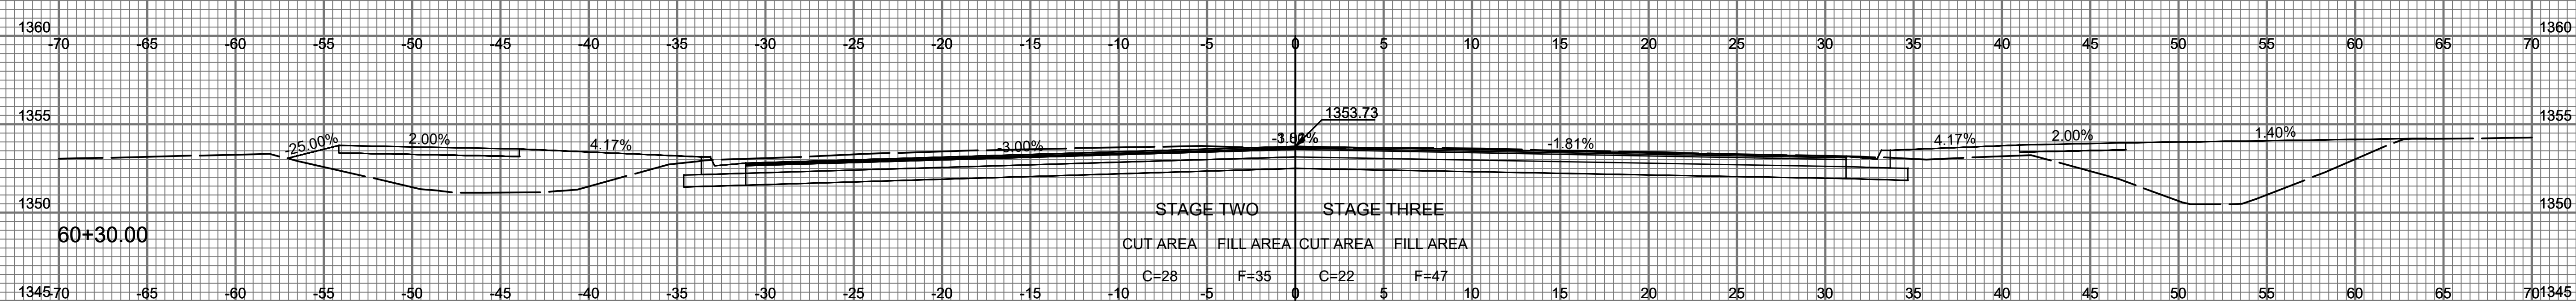
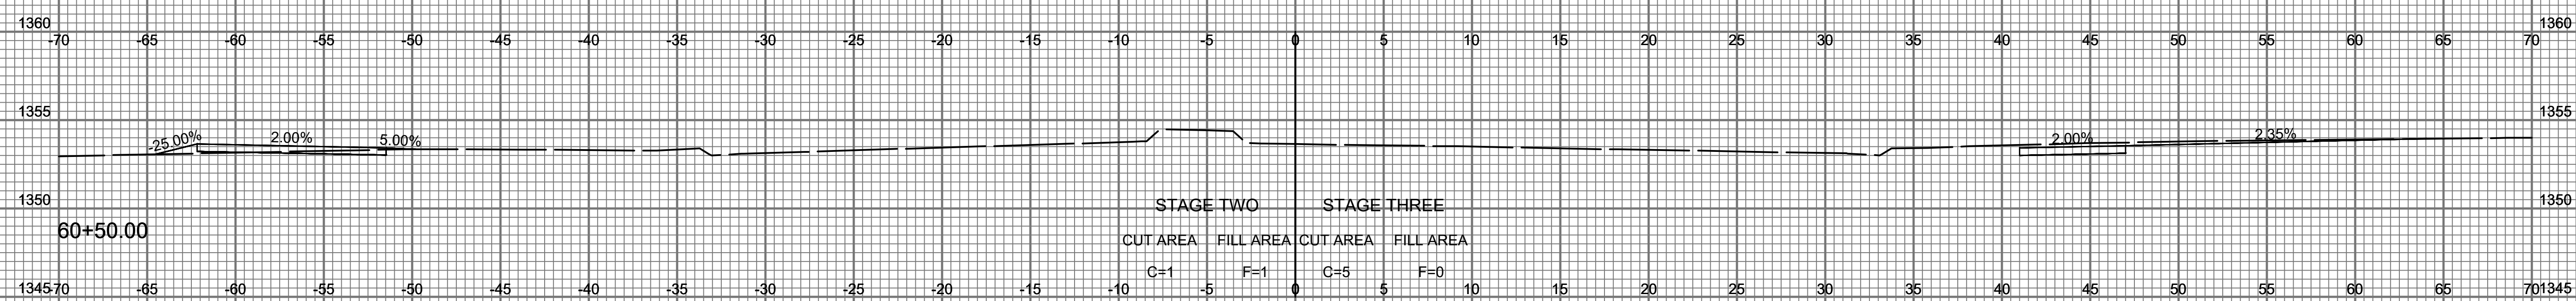


STATE	PROJECT NO.	YEAR	SHEET NO.	TOTAL SHEETS
KANSAS	472-85434	2021	112	134

1" = 5' VERT.
1" = 5' HORIZ.
PAWNEE - CROSS SECTIONS

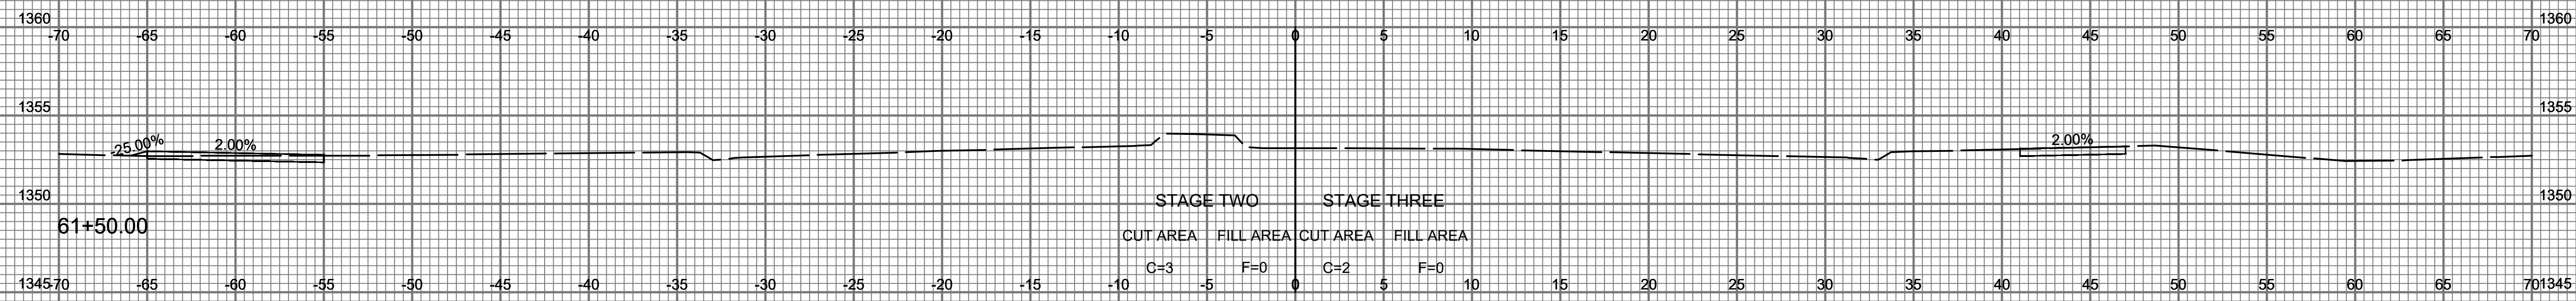

Saved: 07-06-2021 5:05:20 PM by BILL LIZSON
 U:\white-collar\2017\1365\001\Cross Sections\Downing\171365-001-112 Cross Sections