
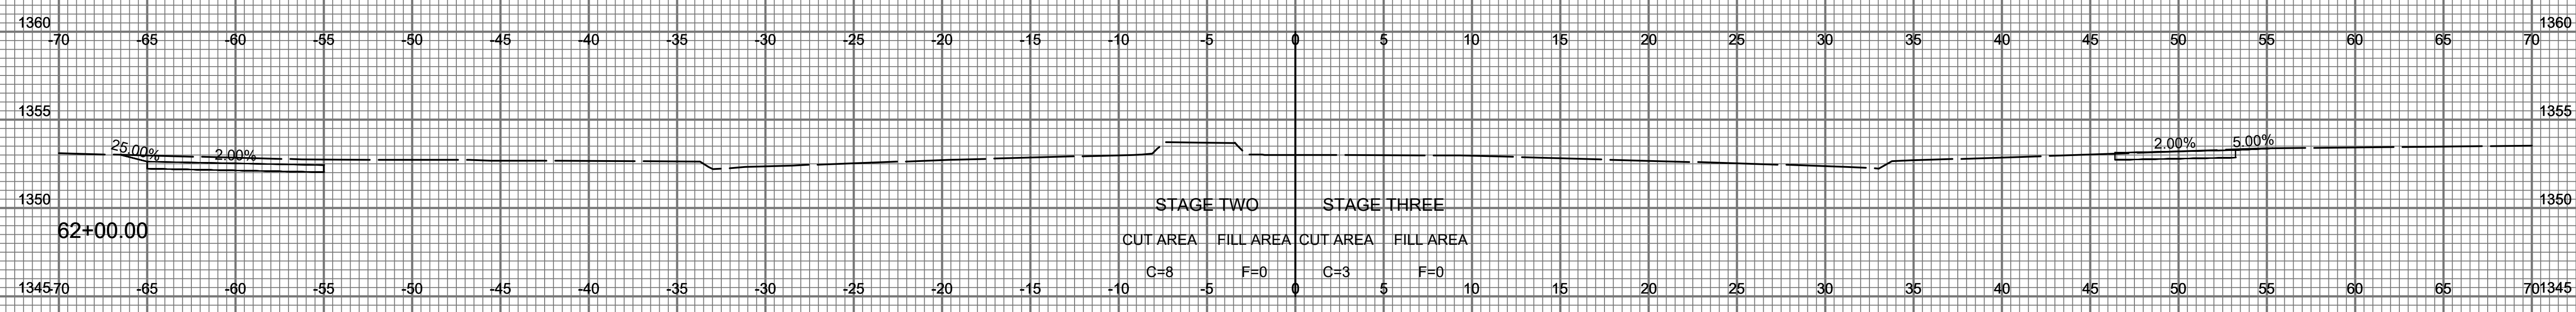


| | | | | |
|--------|-------------|------|-----------|--------------|
| STATE | PROJECT NO. | YEAR | SHEET NO. | TOTAL SHEETS |
| KANSAS | 472-85434 | 2021 | 113 | 134 |

1" = 5' VERT.
1" = 5' HORIZ.
PAWNEE - CROSS SECTIONS

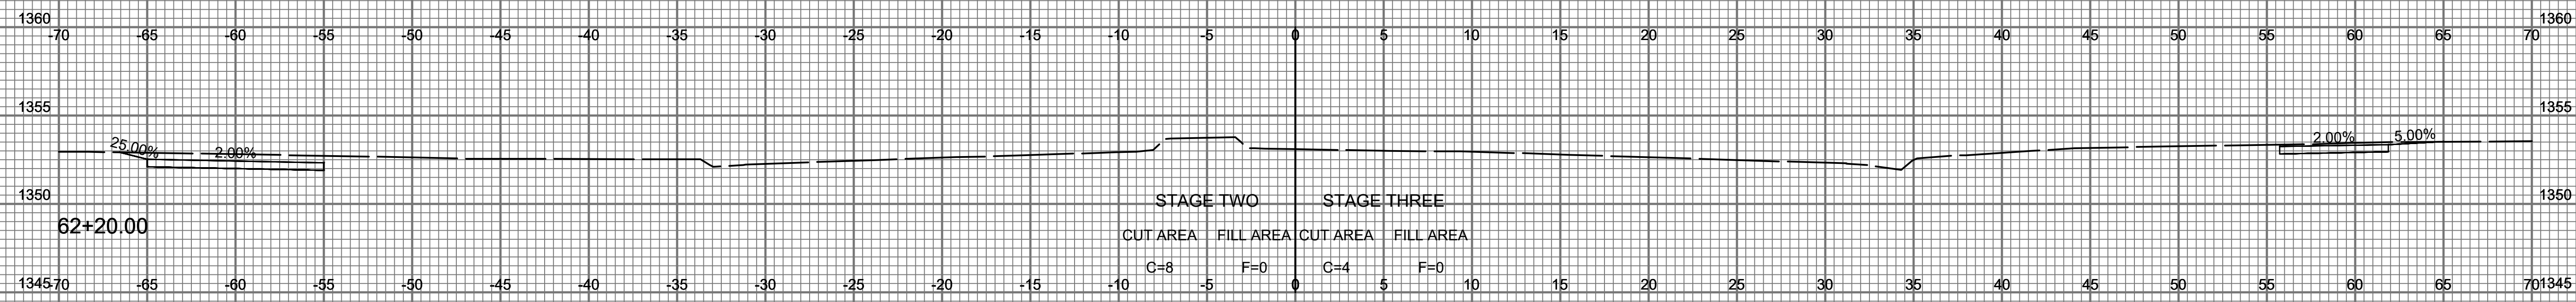

Save: 07-08-2021 5:00:07 PM by BILL USZON
U:\white-collar\2017\1365\001\Drawings\171365-001-113 Cross Sections