
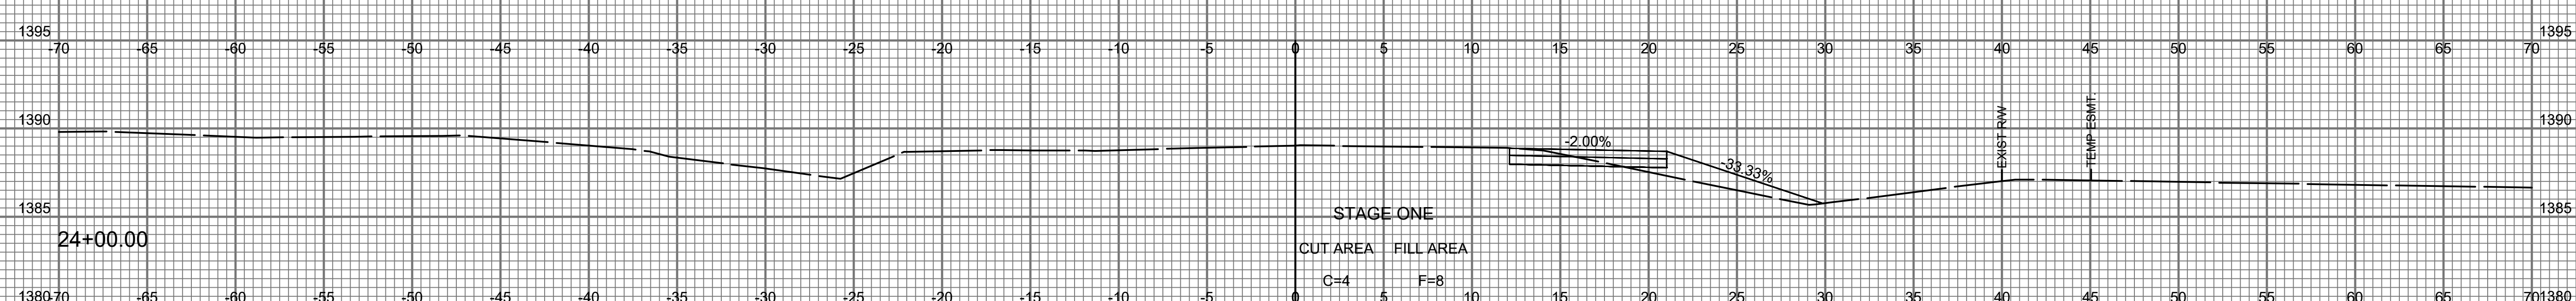
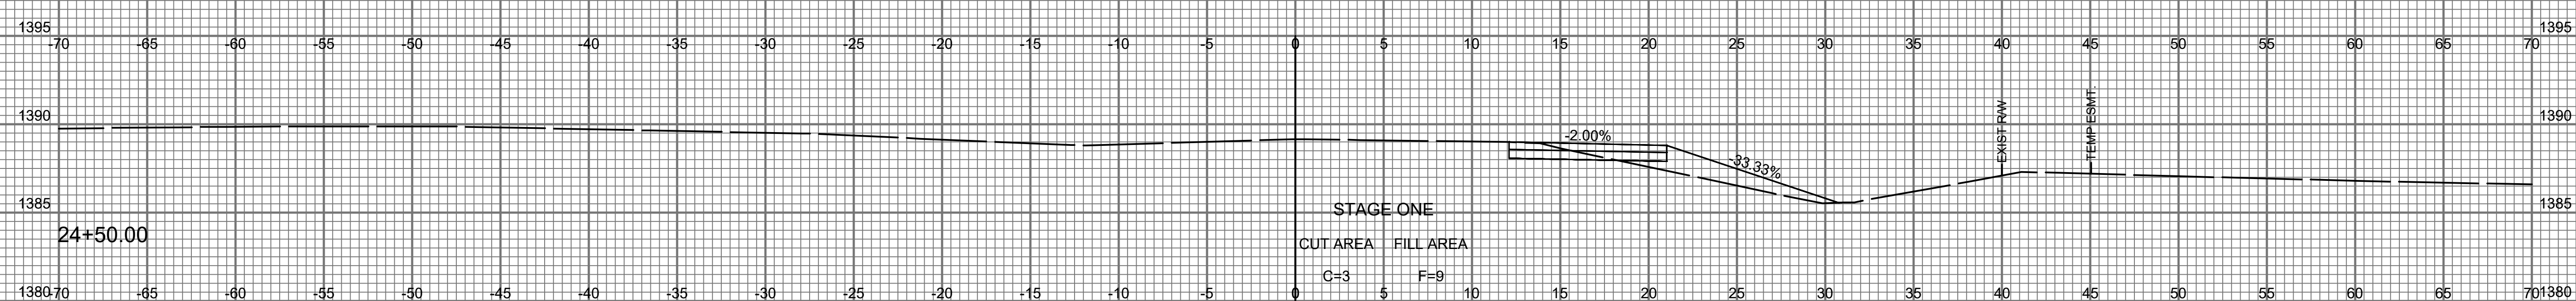
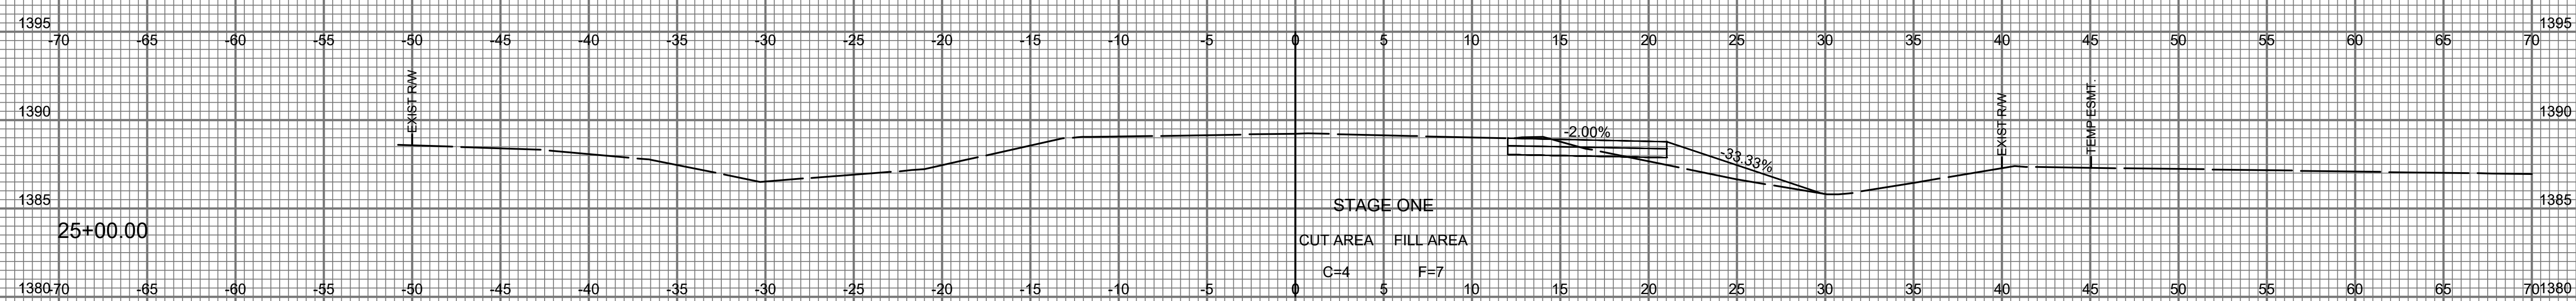


STATE	PROJECT NO.	YEAR	SHEET NO.	TOTAL SHEETS
KANSAS	472-85434	2021	118	134

1" = 5' VERT.
1" = 5' HORIZ.
TEMP. PVMT. - CROSS SECTIONS

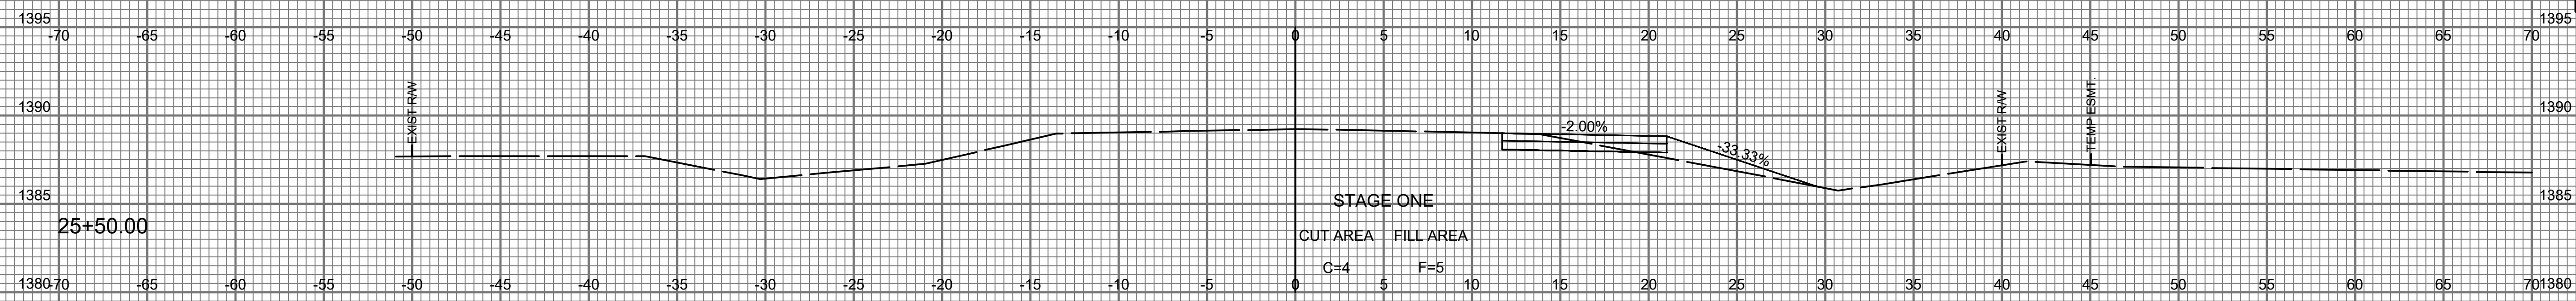

Save: 07-08-2021 5:02:25 PM by: BILL USZON
U:\w\bill-uszon\2021\171386\001\Drawings\171386-001-118 Temporary Cross Sections