
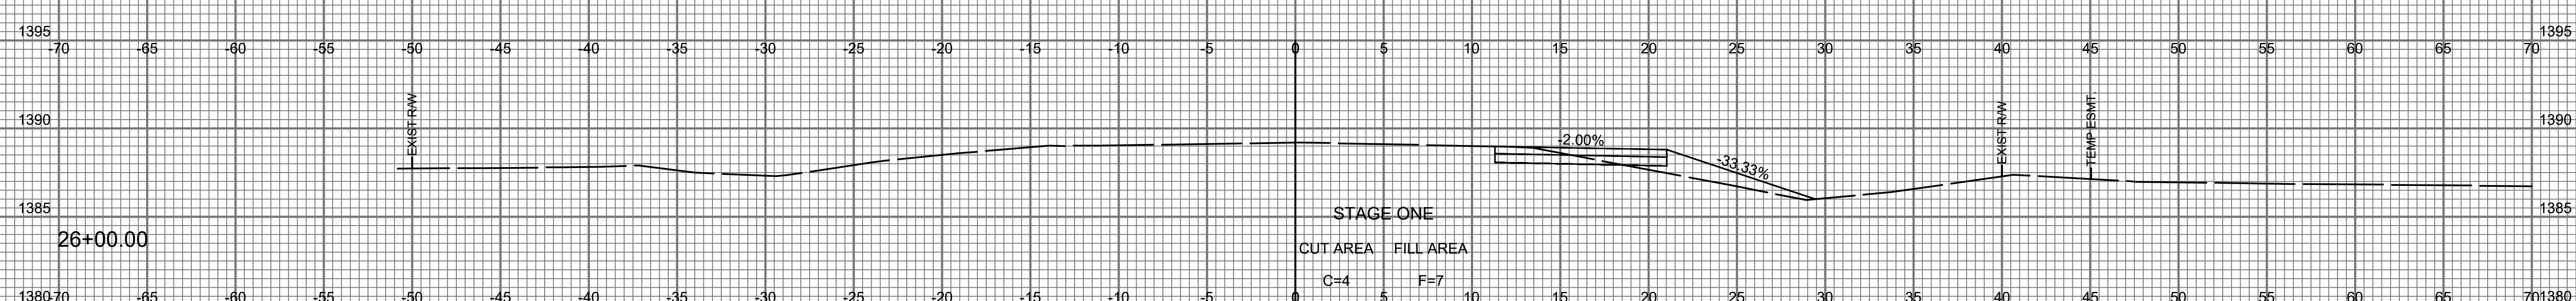
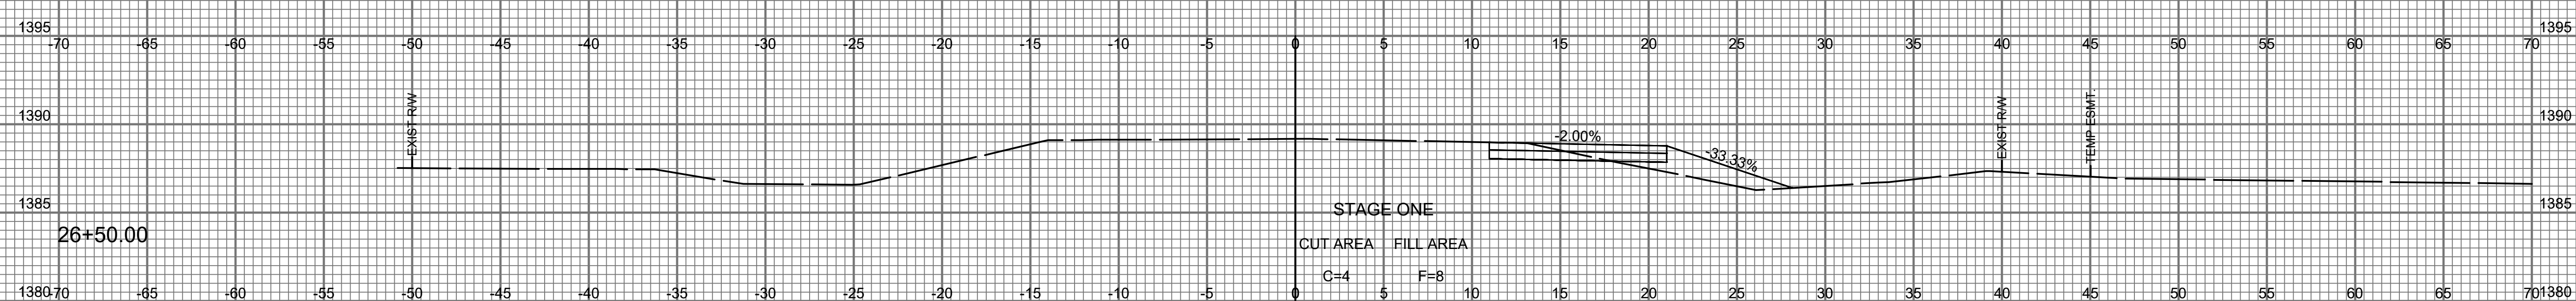
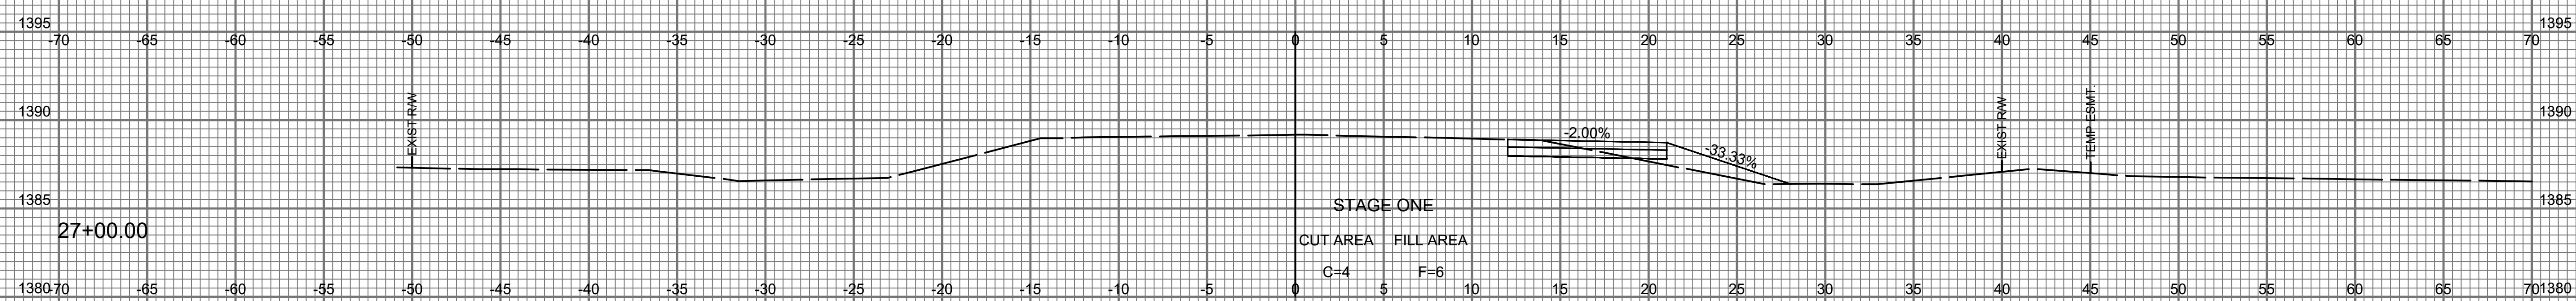


STATE	PROJECT NO.	YEAR	SHEET NO.	TOTAL SHEETS
KANSAS	472-85434	2021	119	134

1" = 5' VERT.
1" = 5' HORIZ.
TEMP. PVMT. - CROSS SECTIONS

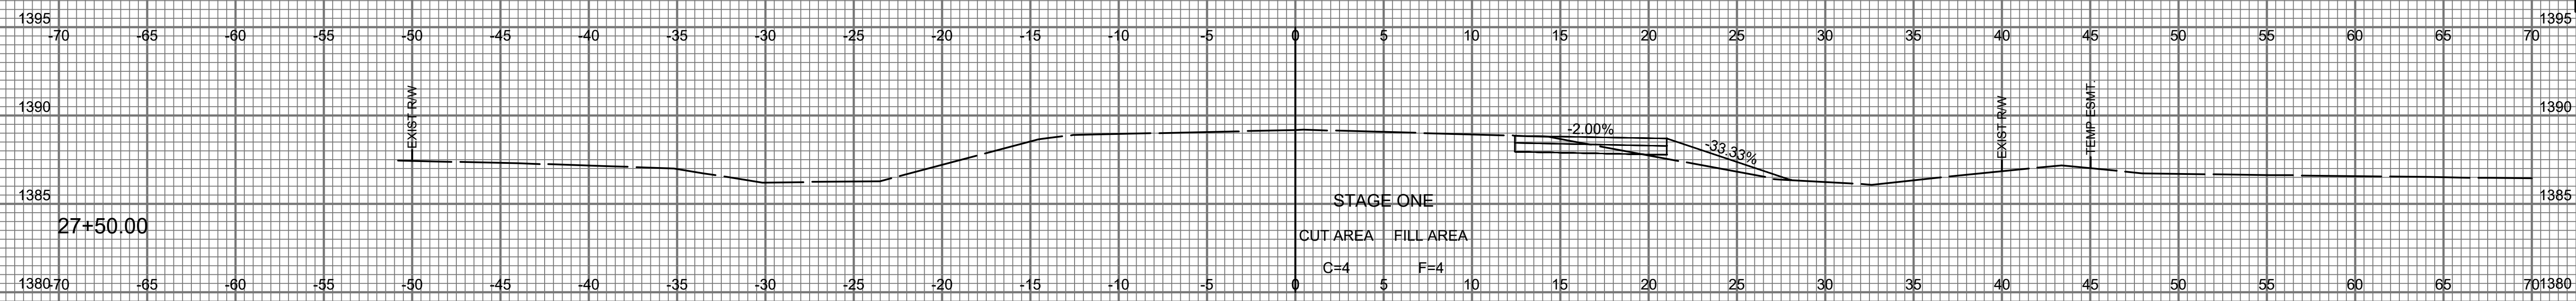

Saved: 07-08-2021 5:03:08 PM by: BILL LSCON
 U:\white-civil\2017\1386\001\Temp\Drawings\171386-001-119 Temporary Cross Sections