
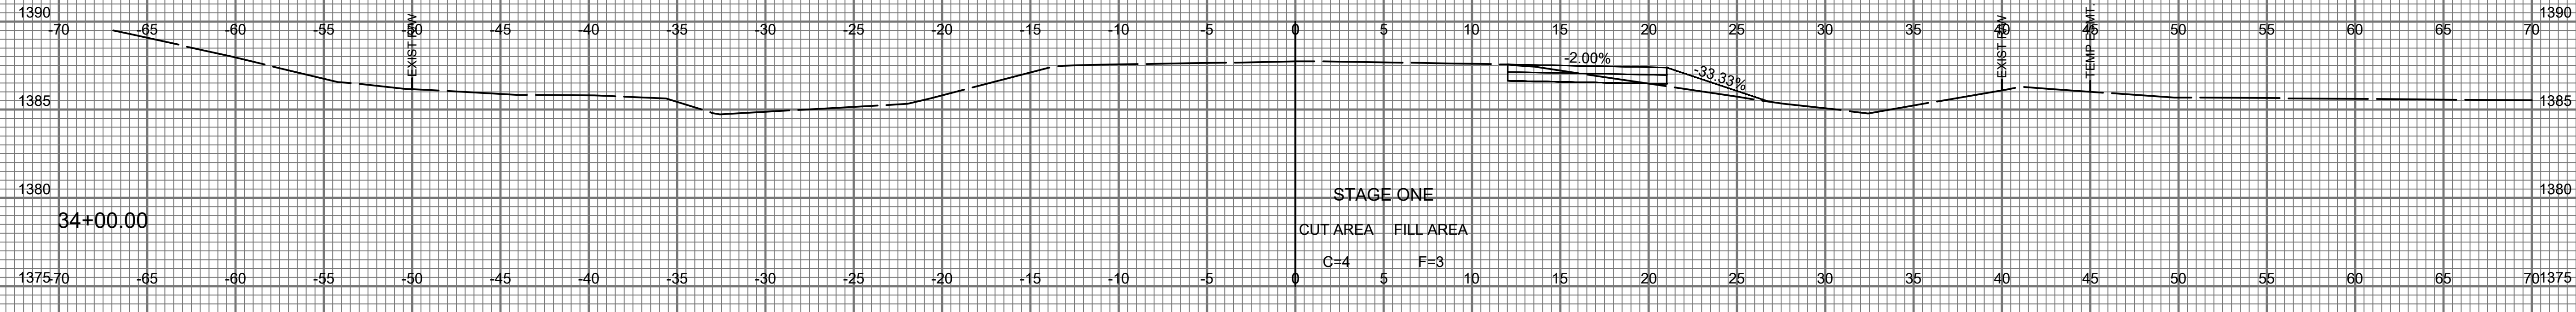
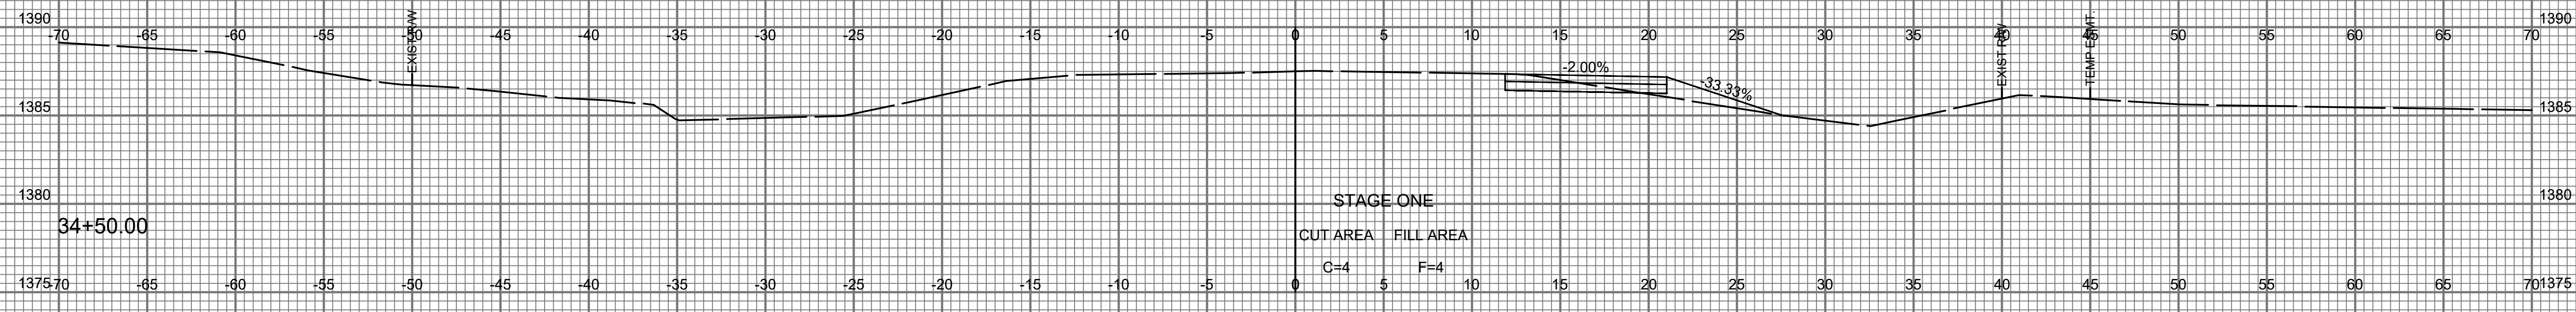
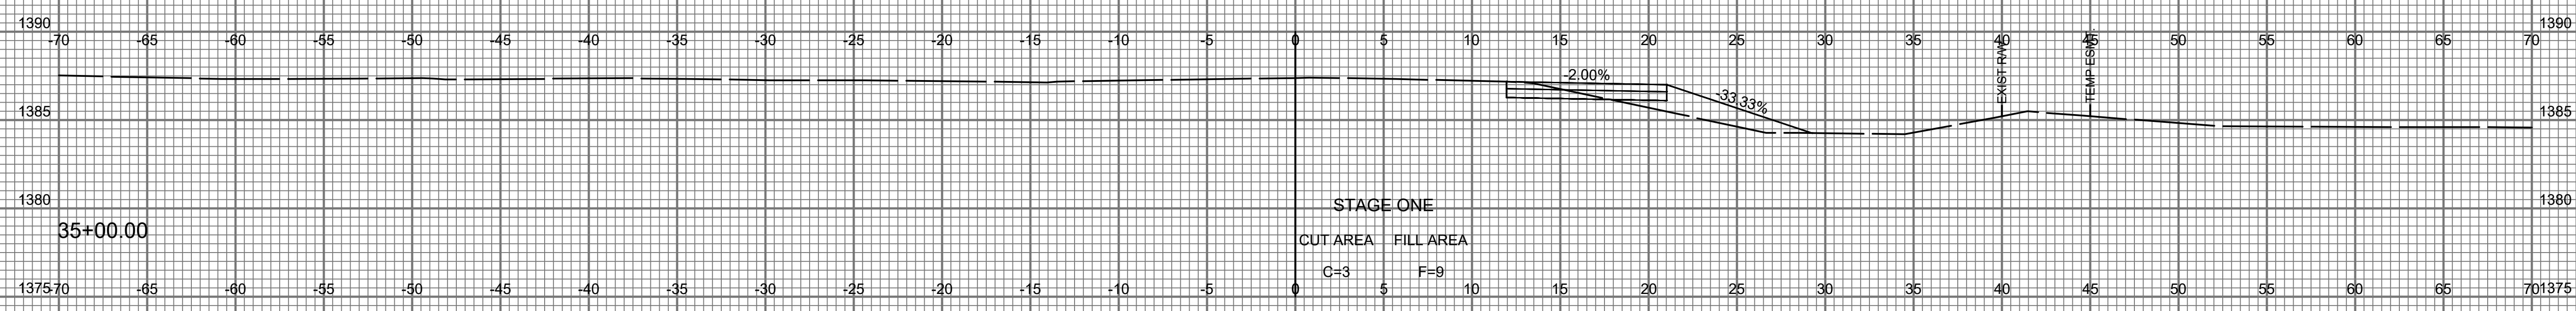


STATE	PROJECT NO.	YEAR	SHEET NO.	TOTAL SHEETS
KANSAS	472-85434	2021	123	134

1" = 5' VERT.  
1" = 5' HORIZ.  
TEMP. PVMT. - CROSS SECTIONS

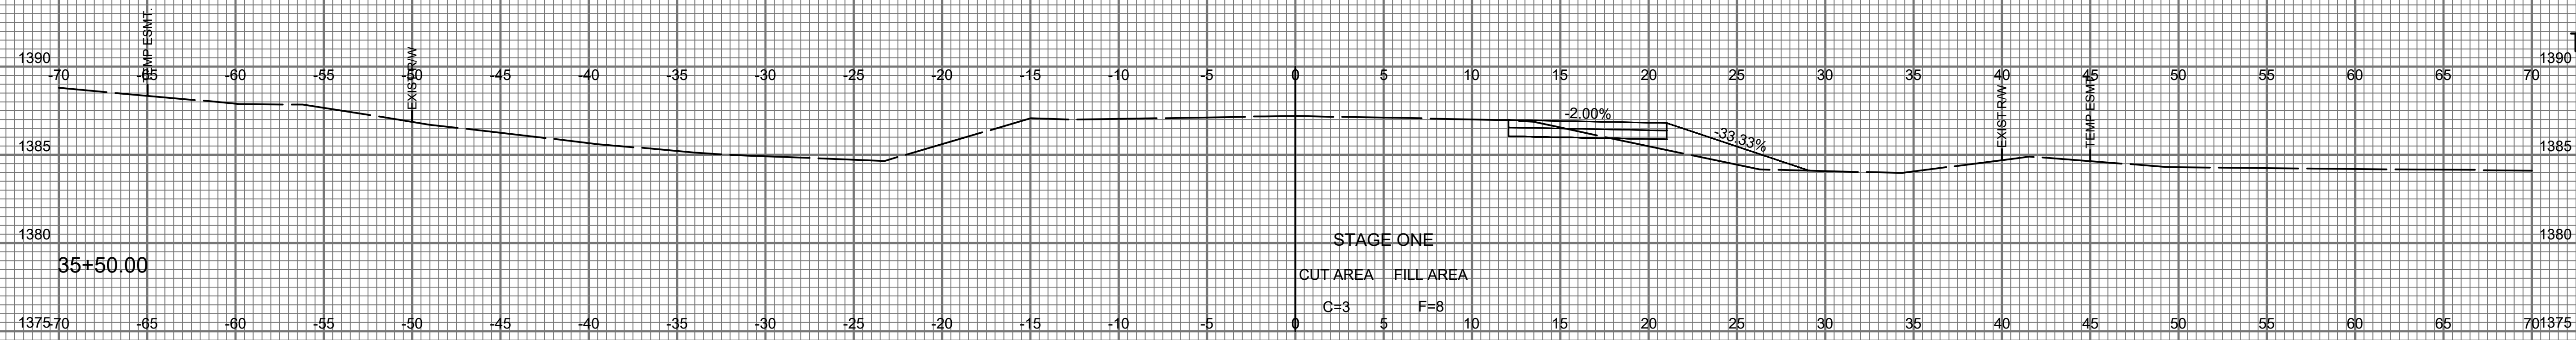

Save: 07-08-2021 5:01:33 PM by BILL LSCON  
U:\w\bill-scott\2021\171365\001\Drawings\171365-001-123 Temporary Cross Sections