
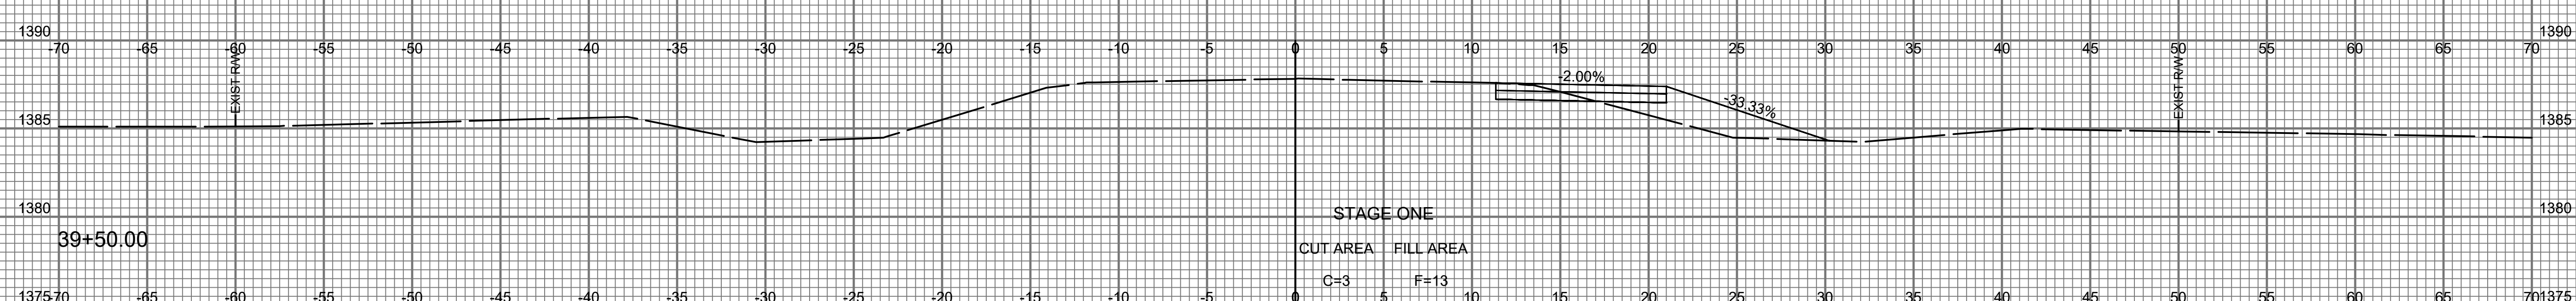
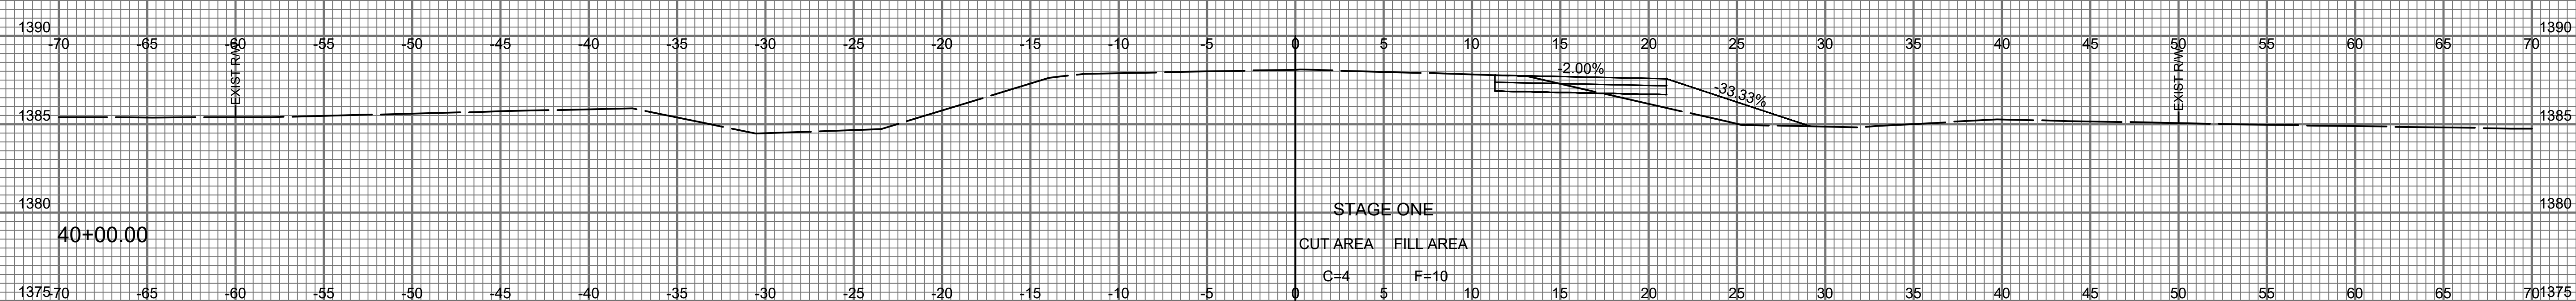
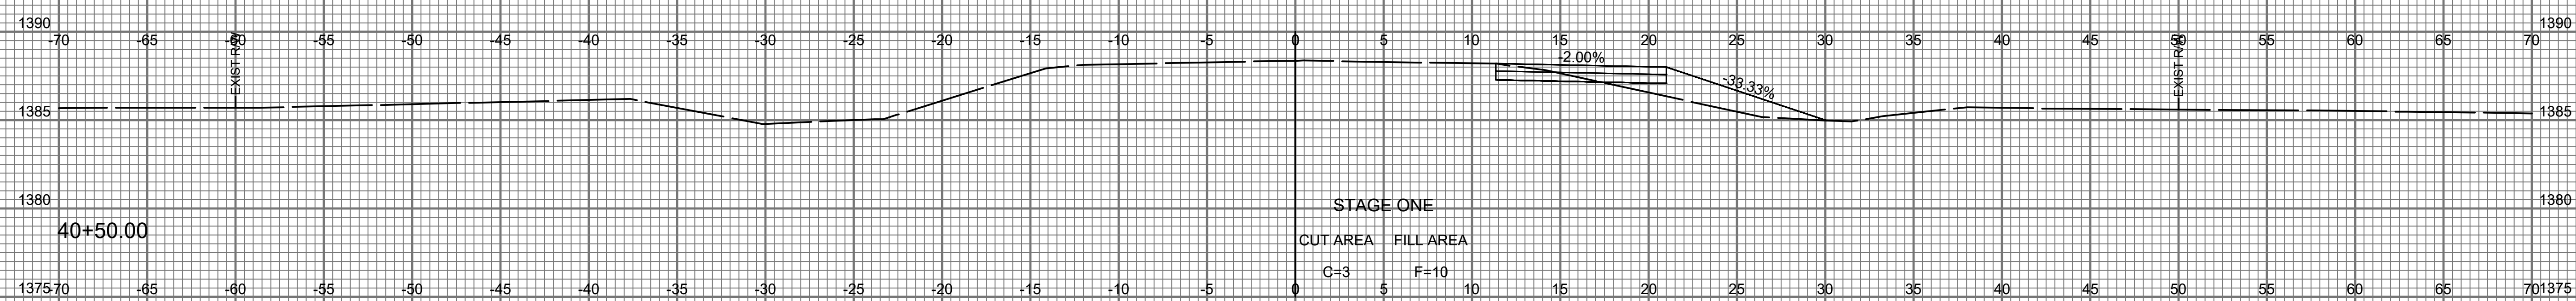


STATE	PROJECT NO.	YEAR	SHEET NO.	TOTAL SHEETS
KANSAS	472-85434	2021	126	134

1" = 5' VERT.
1" = 5' HORIZ.
TEMP. PVMT. - CROSS SECTIONS

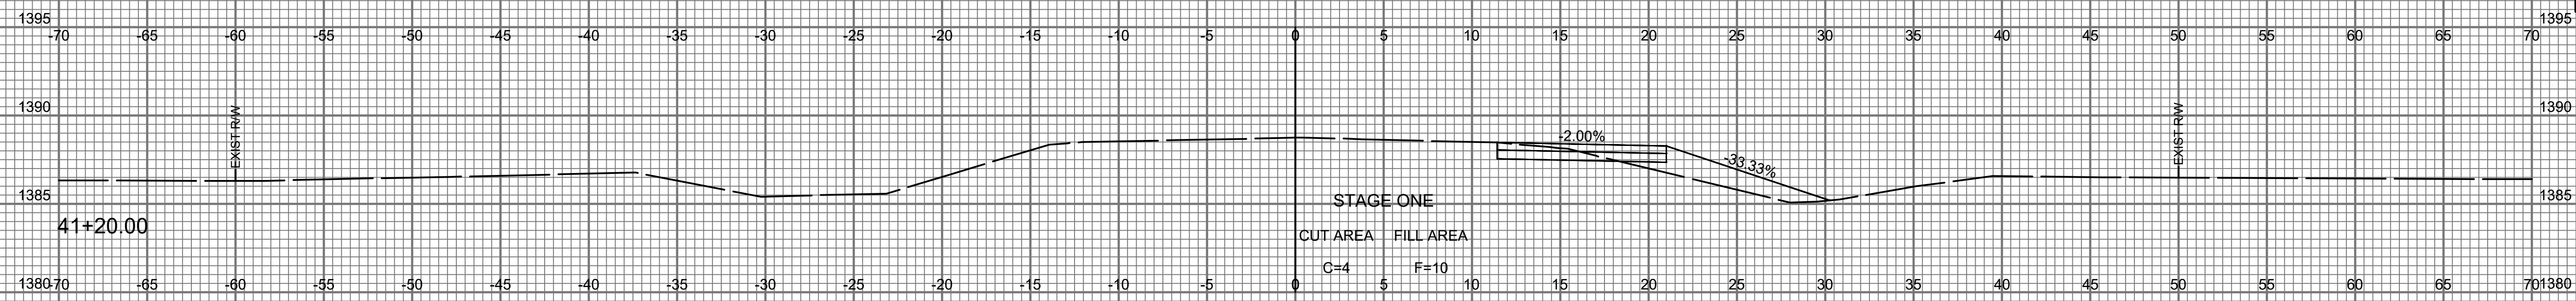

Save: 07-08-2021 5:01:09 PM by: BILL LISCORN
U:\white-civil\2017\1366\001\Drawings\171366-001-126 Temporary Cross Sections