
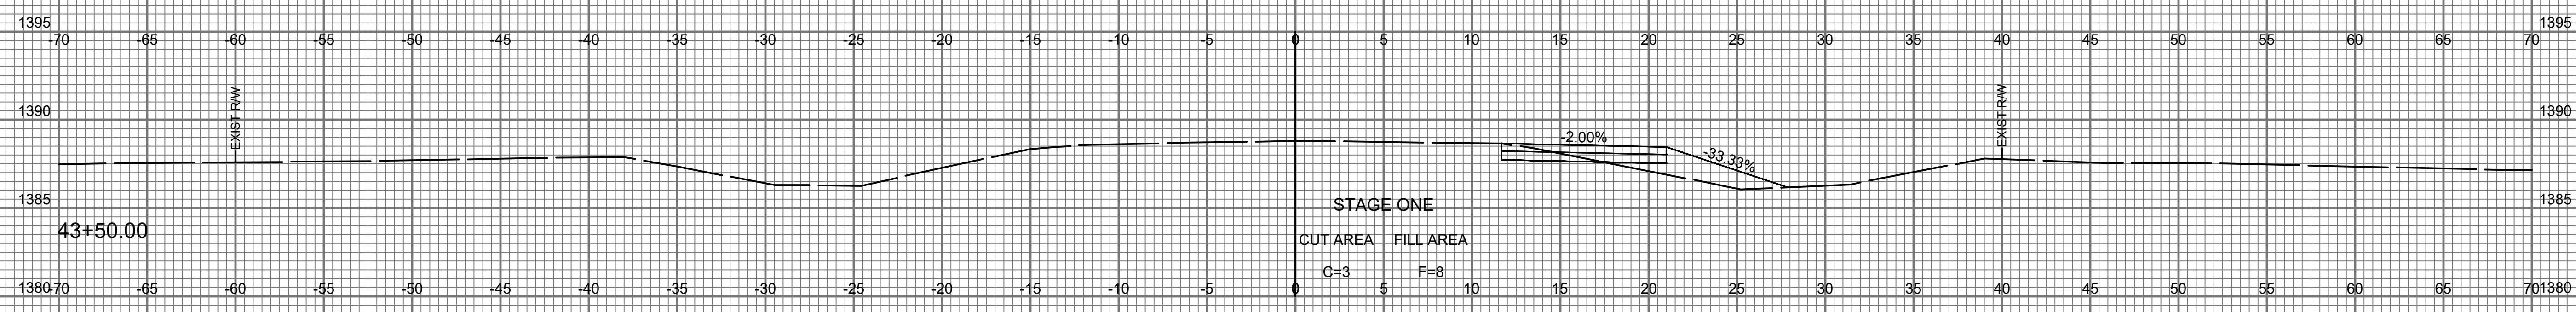
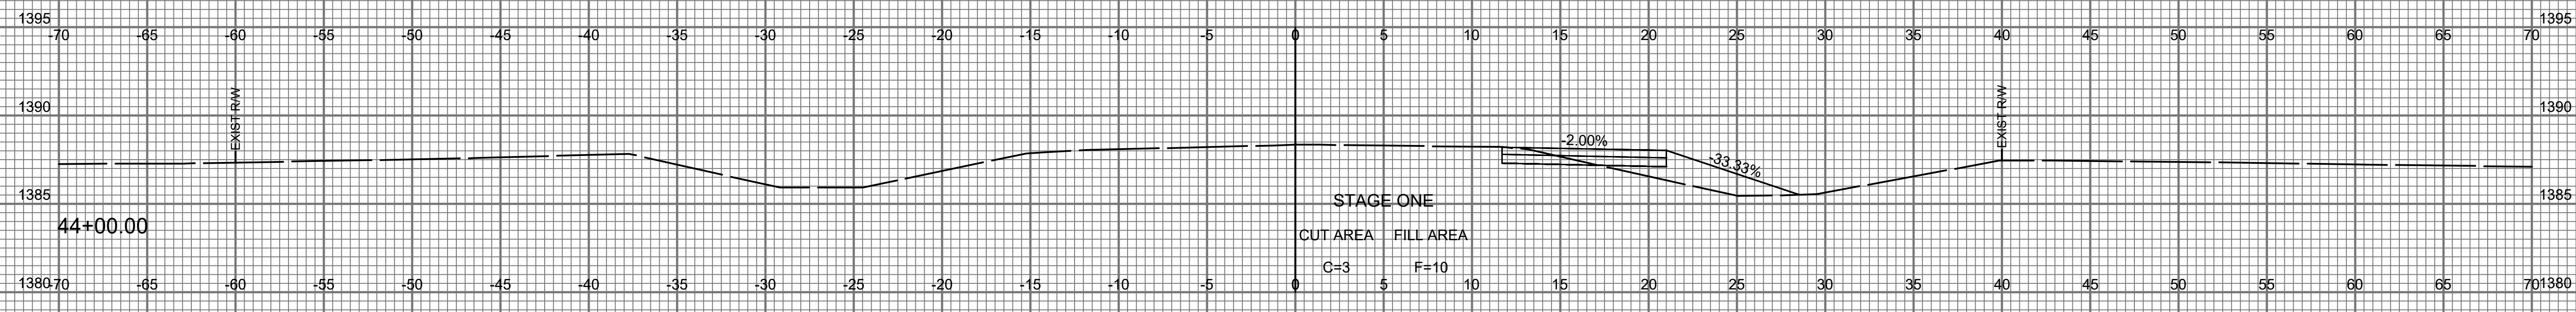
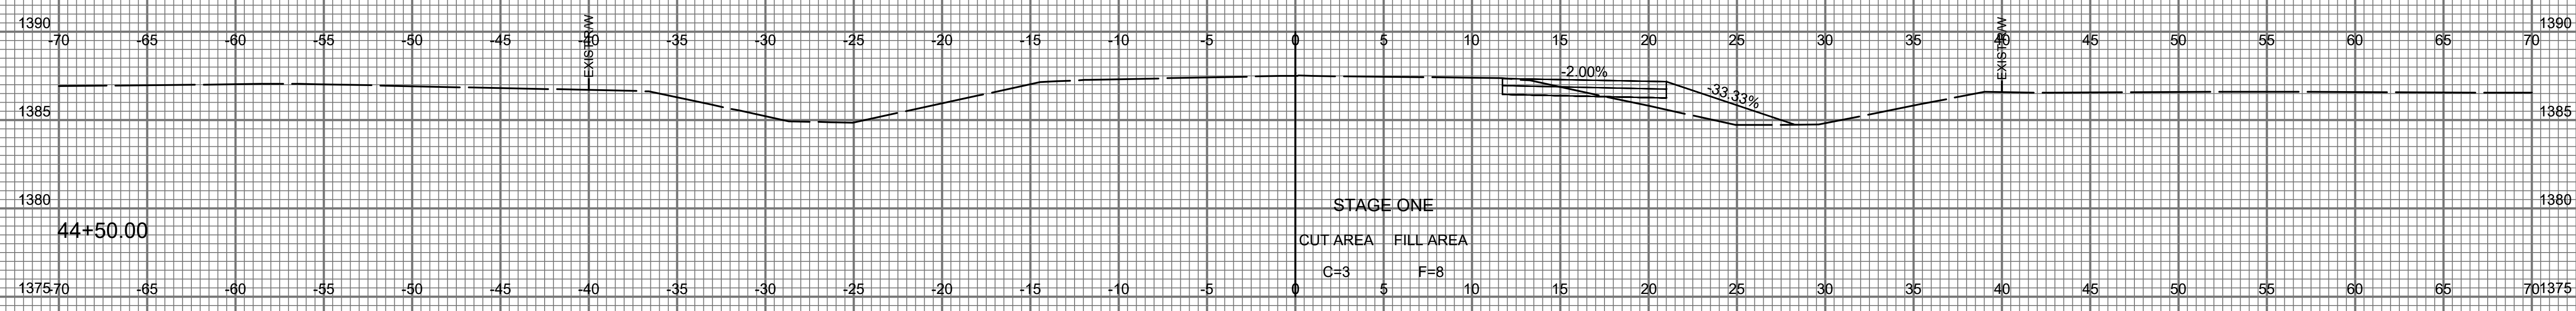


STATE	PROJECT NO.	YEAR	SHEET NO.	TOTAL SHEETS
KANSAS	472-85434	2021	127	134

1" = 5' VERT.
1" = 5' HORIZ.
TEMP. PVMT. - CROSS SECTIONS

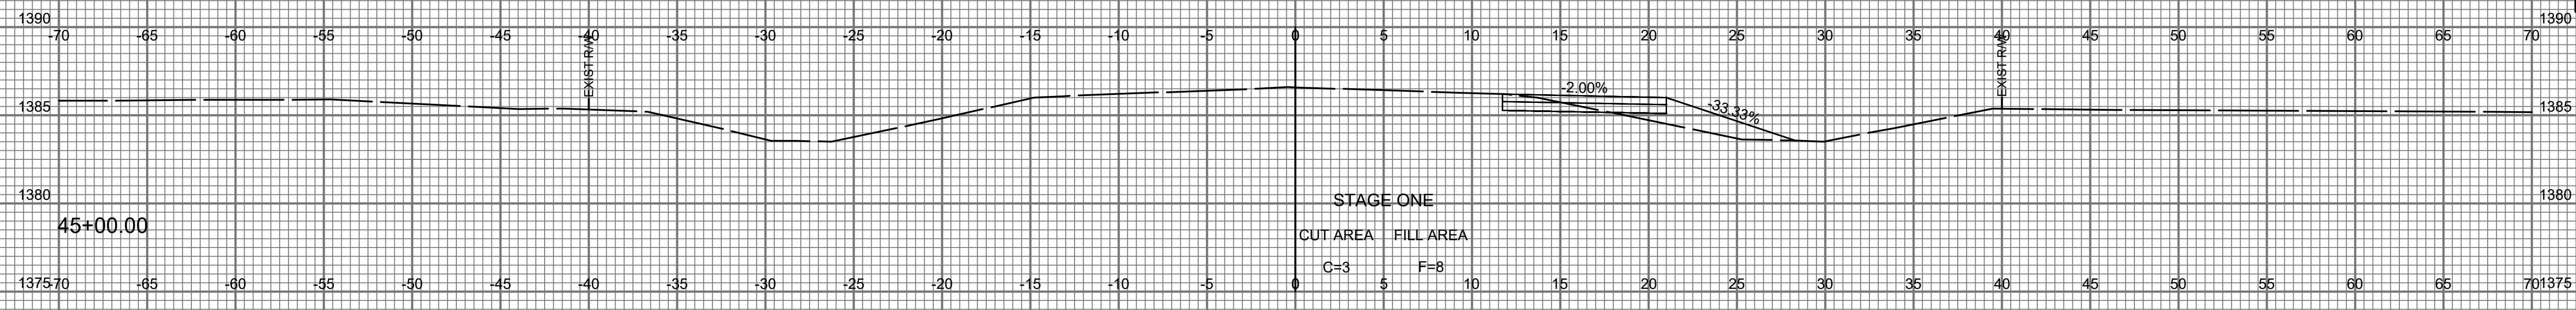

Save: 07-08-2021 5:00:55 PM by: BILL LUSIGN
U:\white-collar\2017\1386\000\Drawings\171386-00-127 Temporary Cross Sections