
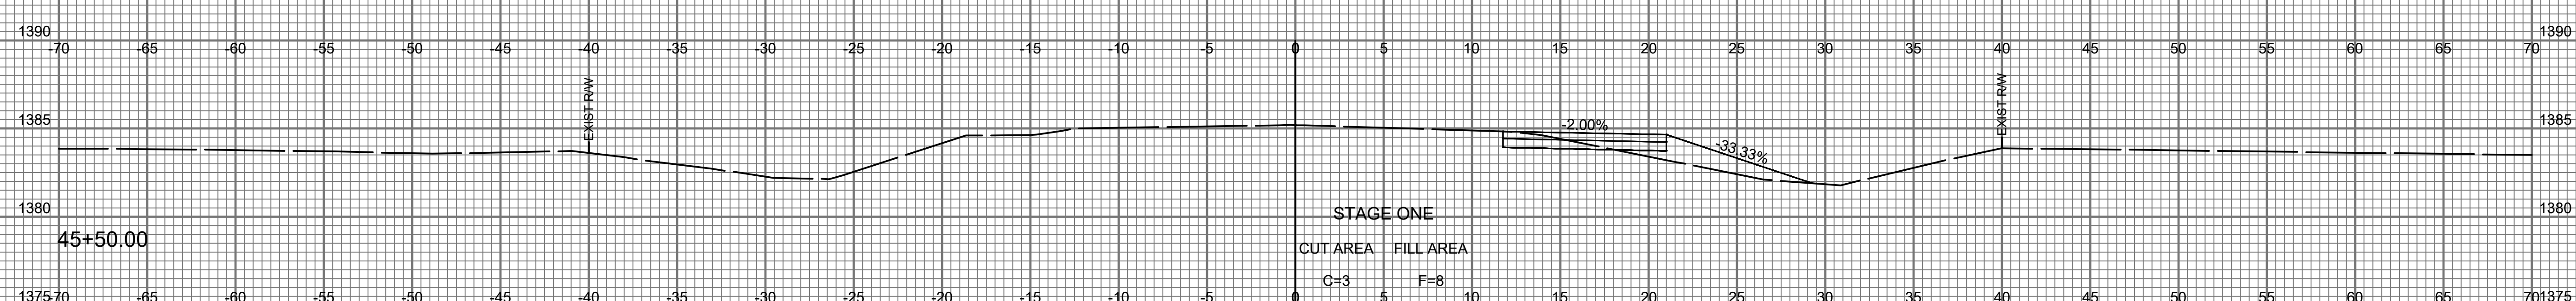
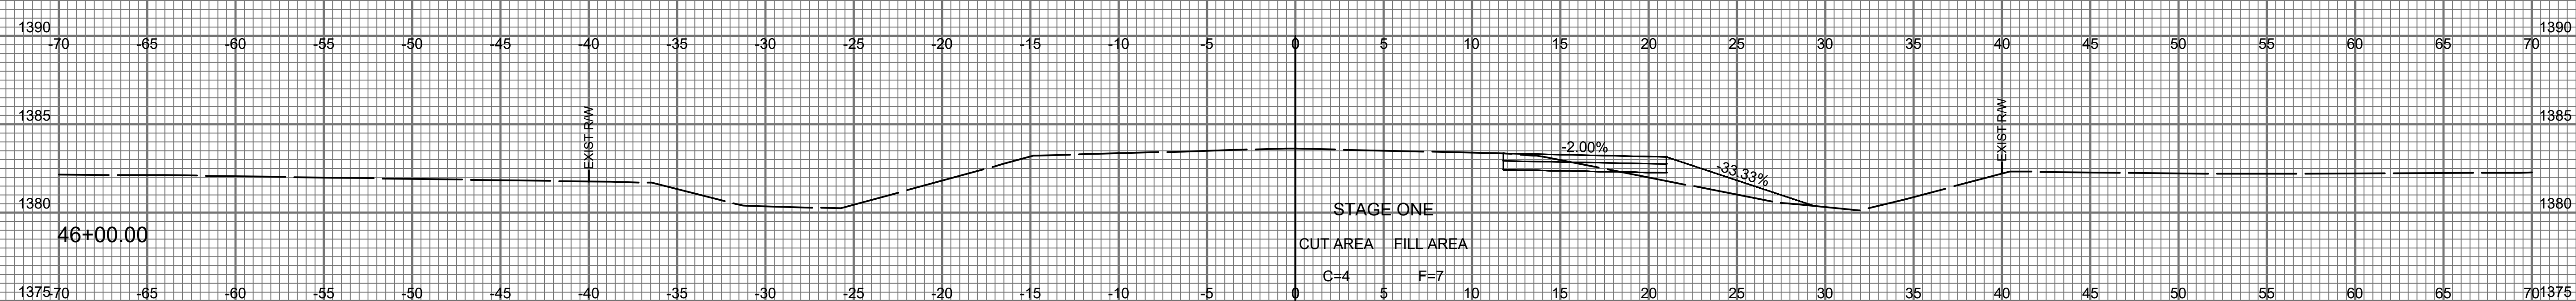
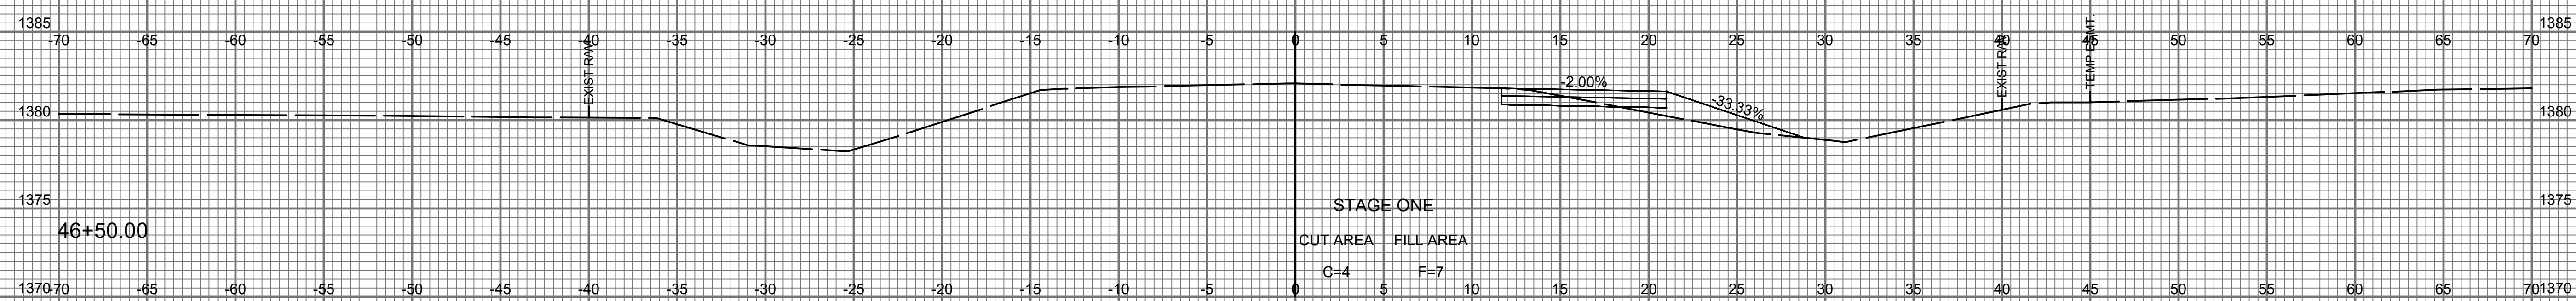


STATE	PROJECT NO.	YEAR	SHEET NO.	TOTAL SHEETS
KANSAS	472-85434	2021	128	134

1" = 5' VERT.
1" = 5' HORIZ.
TEMP. PMVT. - CROSS SECTIONS

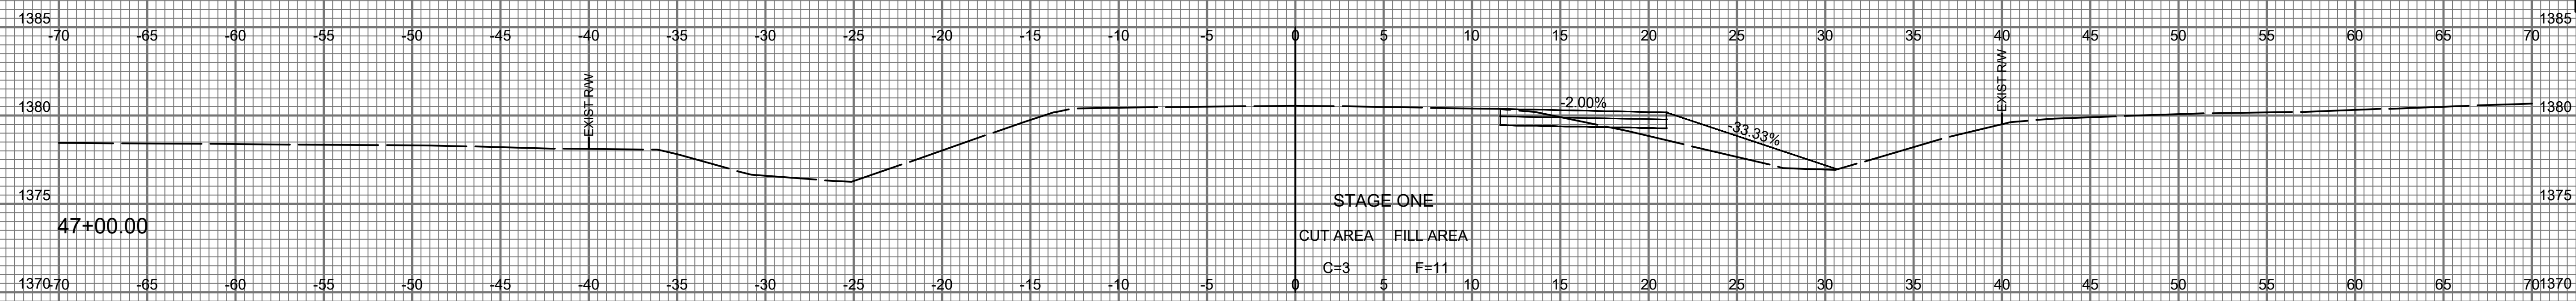

Save: 07-08-2021 5:00:39 PM by: BILL LUSIGN
U:\w\bill-lusign\2021\171365\001\171365-001-128 Temporary Cross Sections