
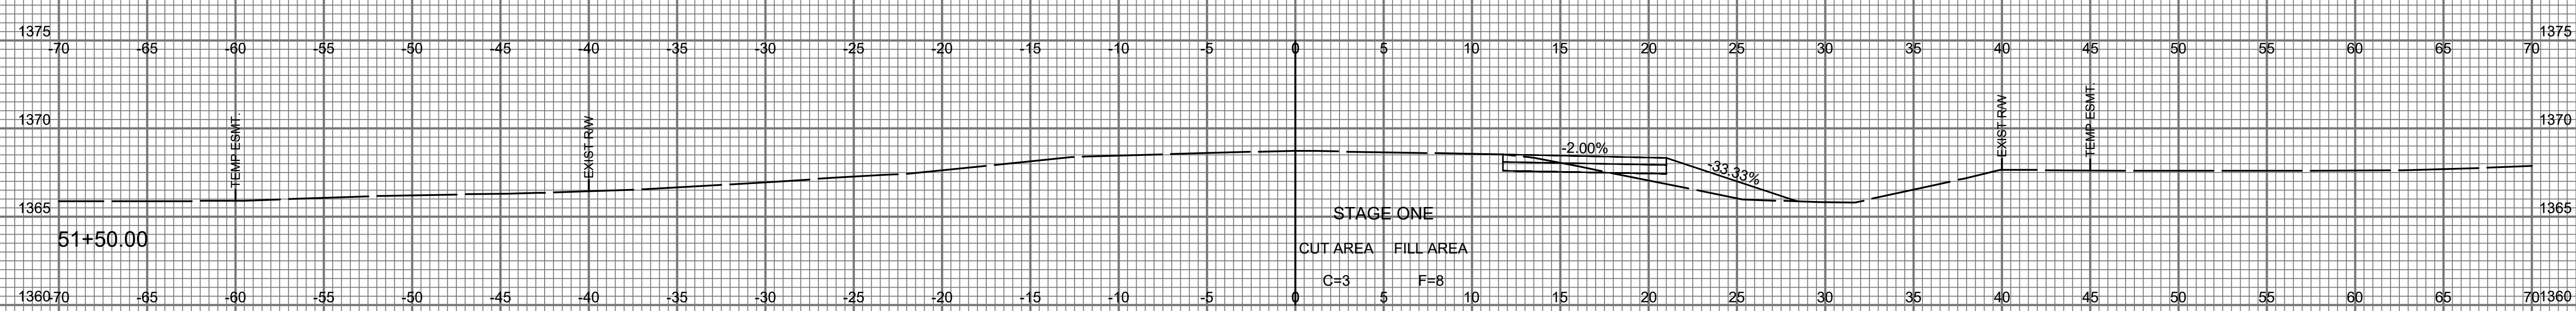
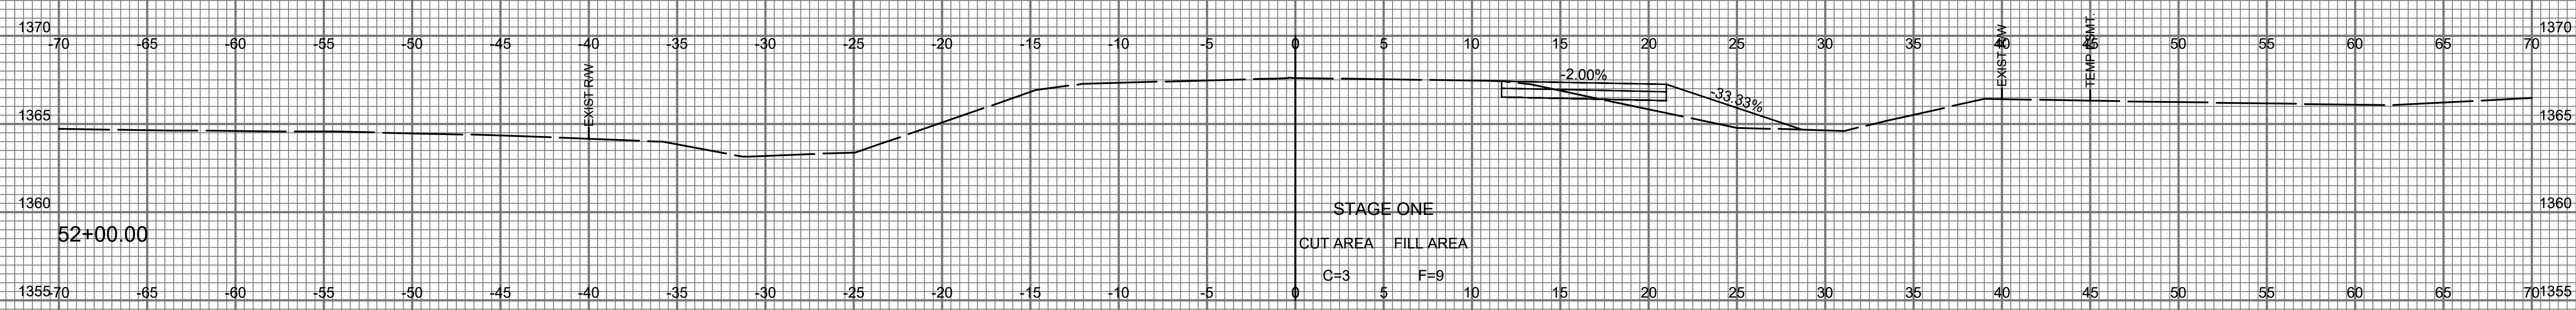
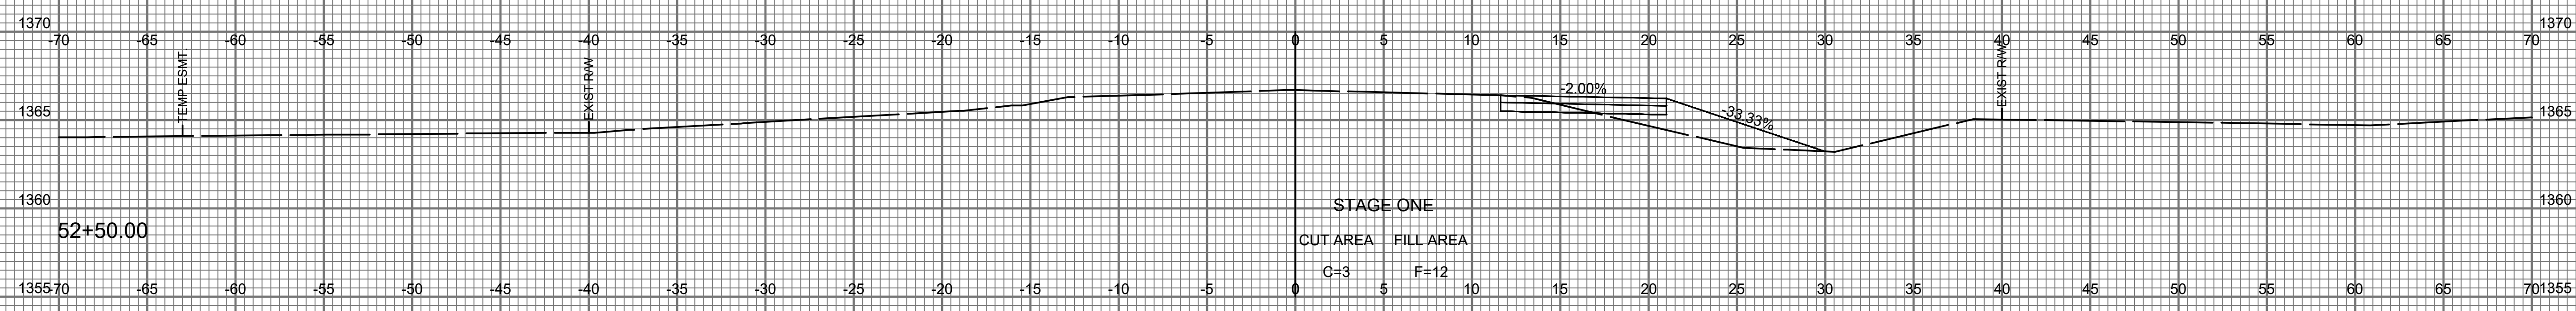


STATE	PROJECT NO.	YEAR	SHEET NO.	TOTAL SHEETS
KANSAS	472-85434	2021	131	134

1" = 5' VERT.  
1" = 5' HORIZ.  
TEMP. PVMT. - CROSS SECTIONS

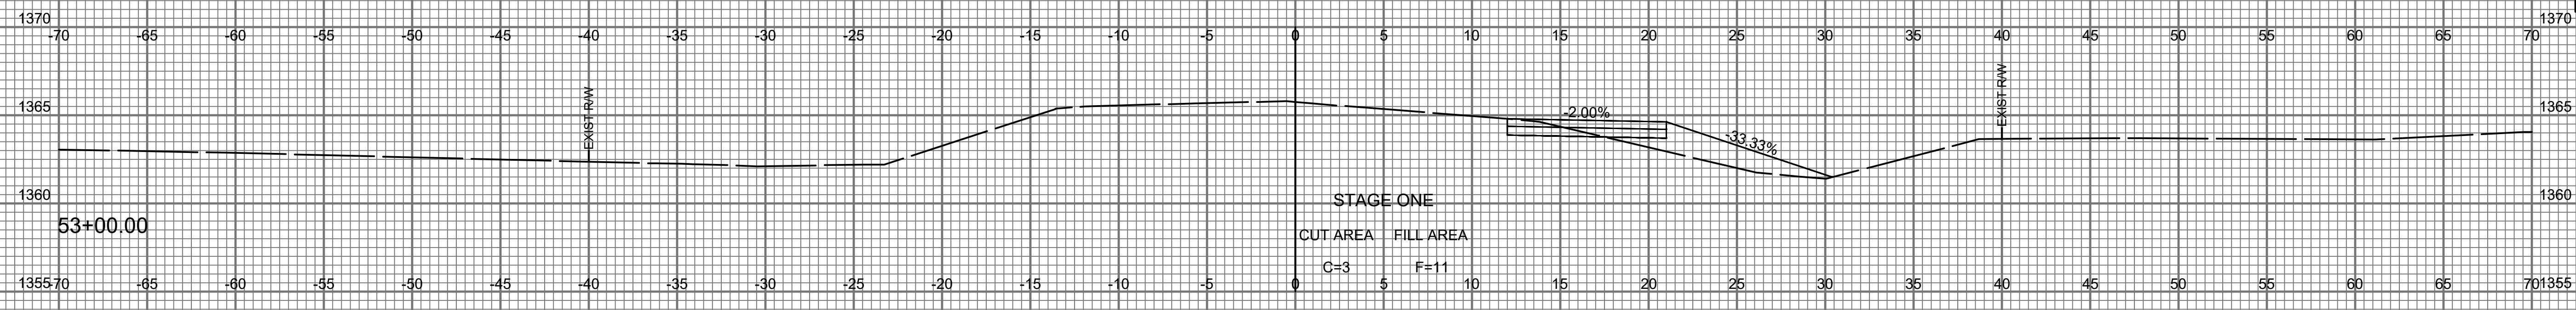

Sheet 07 of 08 - 2021 4:59:46 PM by BILL LSCON  
U:\white-coll\2017\1360\00\Drawings\171365-00-131 Temporary Cross Sections