
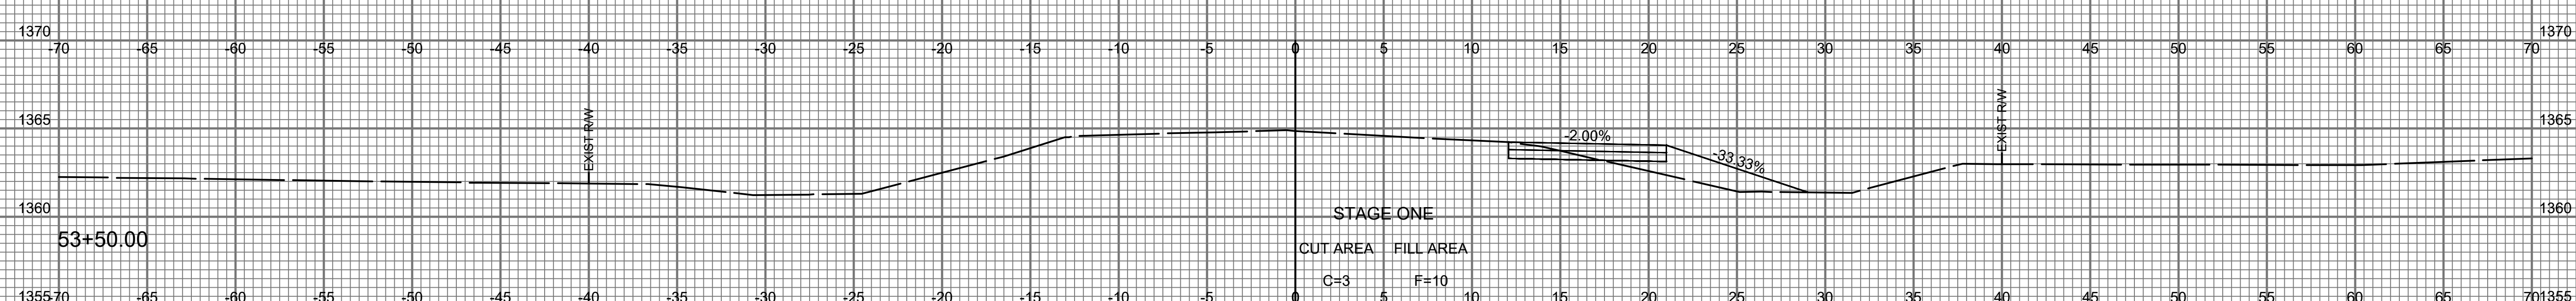
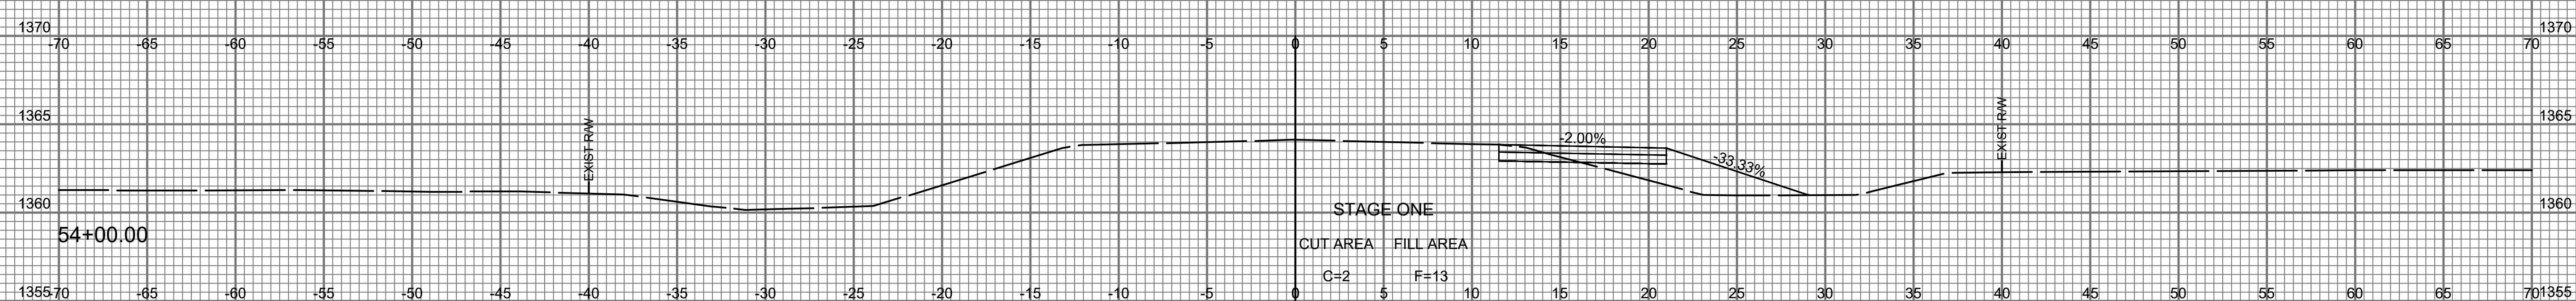
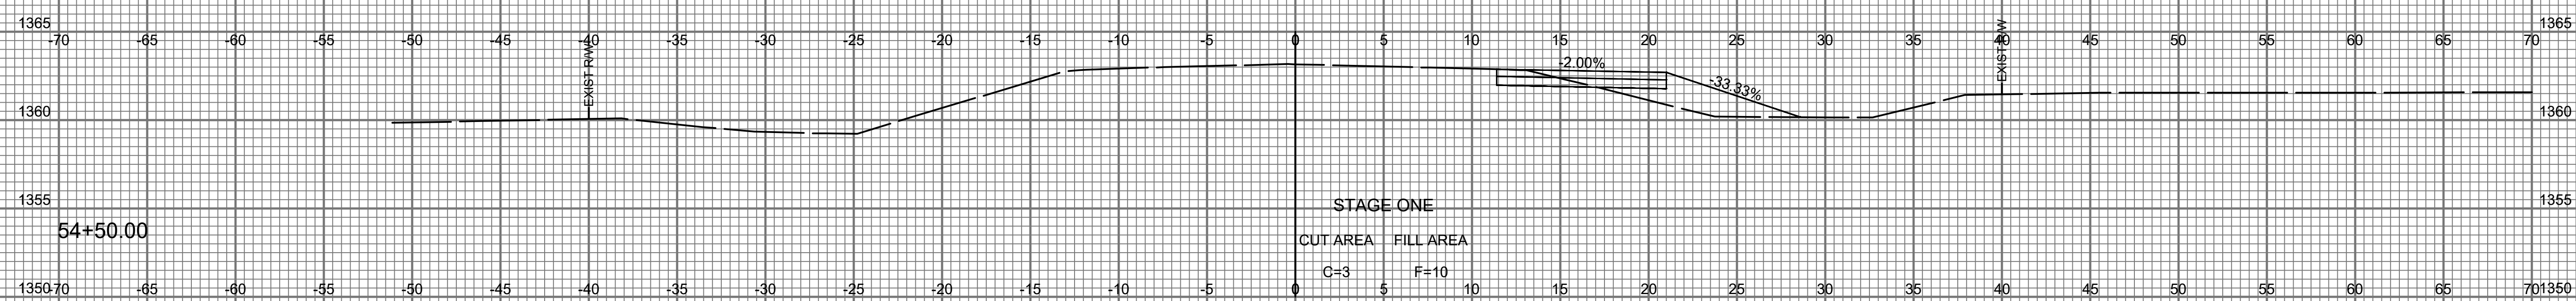


STATE	PROJECT NO.	YEAR	SHEET NO.	TOTAL SHEETS
KANSAS	472-85434	2021	132	134

1" = 5' VERT.  
1" = 5' HORIZ.  
TEMP. PVMT. - CROSS SECTIONS

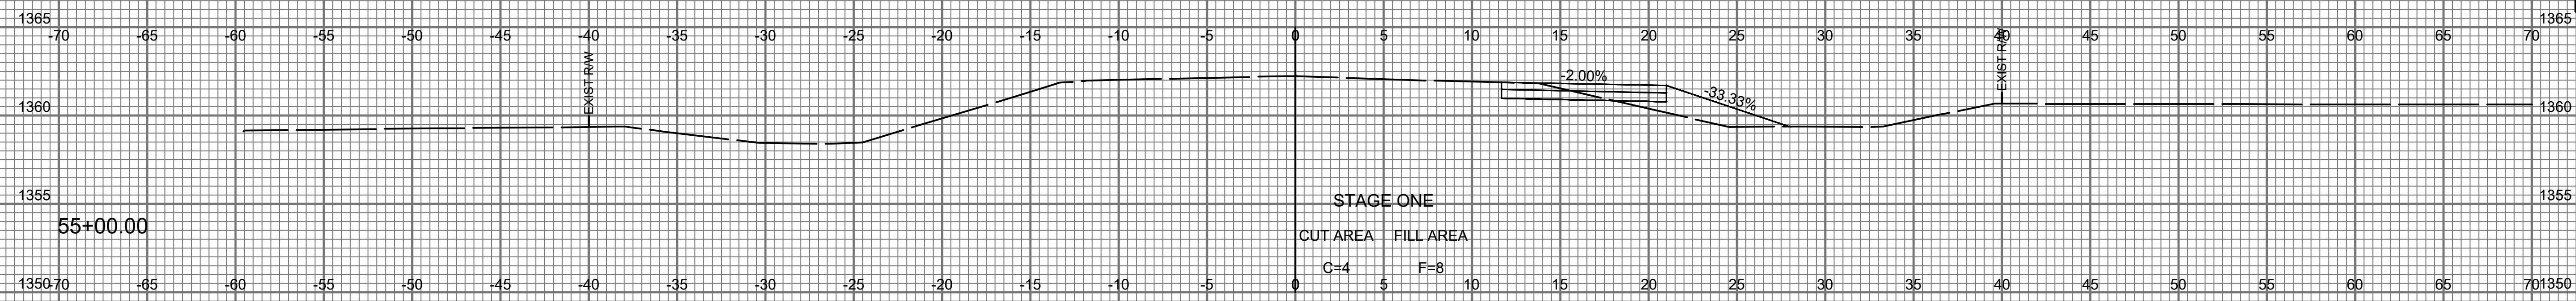

Save: 07-08-2021 4:50:34 PM by: BILL USZON  
U:\w\bill-usz\472-85434\Drawings\171365-00-132 Temporary Cross Sections