



STATE	PROJECT NO.	YEAR	SHEET NO.	TOTAL SHEETS
KANSAS	472-85434	2021	133	134

1" = 5' VERT.
1" = 5' HORIZ.
TEMP. PVMT. - CROSS SECTIONS

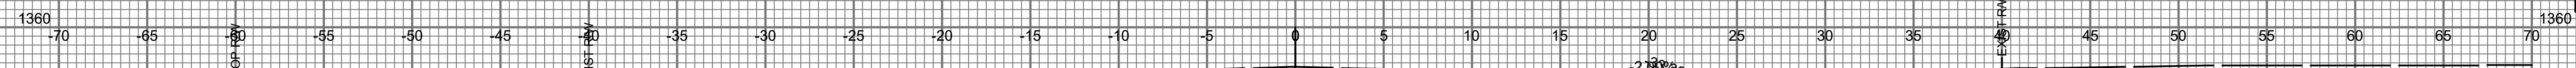


57+00.00

STAGE ONE
CUT AREA FILL AREA
C=1 F=0

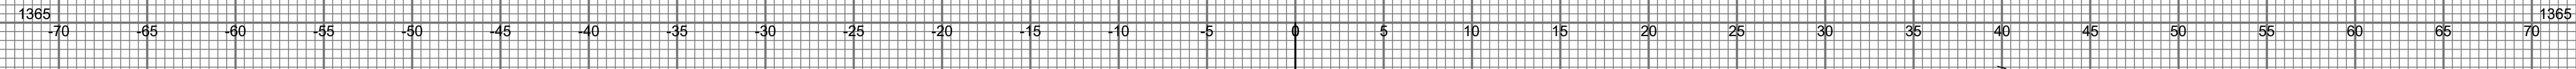


56+50.00

STAGE ONE
CUT AREA FILL AREA
C=3 F=0

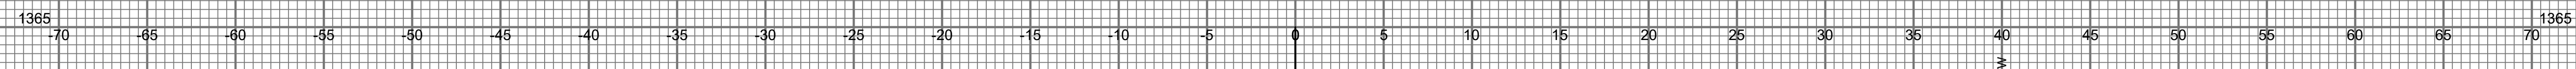

56+00.00

STAGE ONE
CUT AREA FILL AREA
C=4 F=1

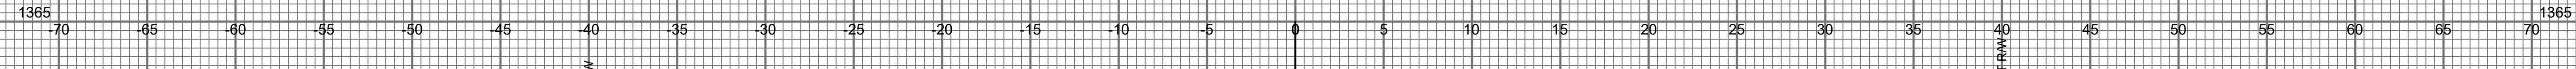

55+50.00

STAGE ONE
CUT AREA FILL AREA
C=4 F=3

Save: 07-06-2021 4:50:21 PM by: BILL LUSIGN
U:\w\bill-lusign\2021\171365\001\Drawings\171365-001-133 Temporary Cross Sections