
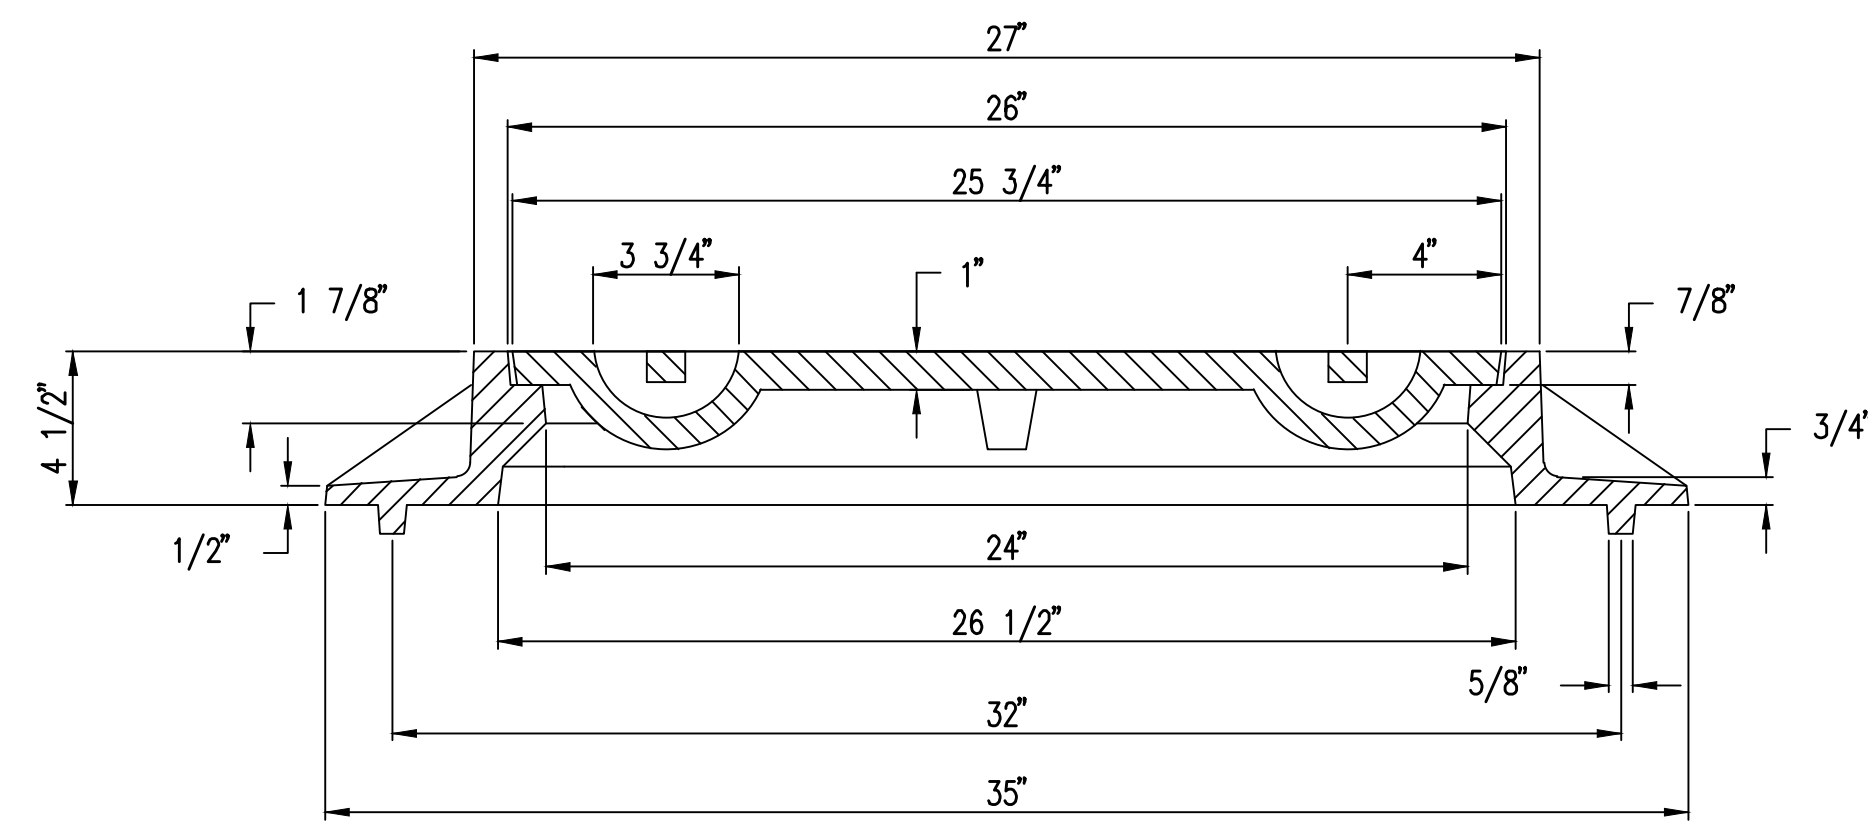


**MANHOLE FRAME**  
**DEETER #1261 OR EJIW #1936-Z1**


- NOTE:
1. FURNISHED WITH MACHINED HORIZONTAL BEARING SURFACE.
  2. COVER TO BE DEETER #1261 OR EJIW #1936A.

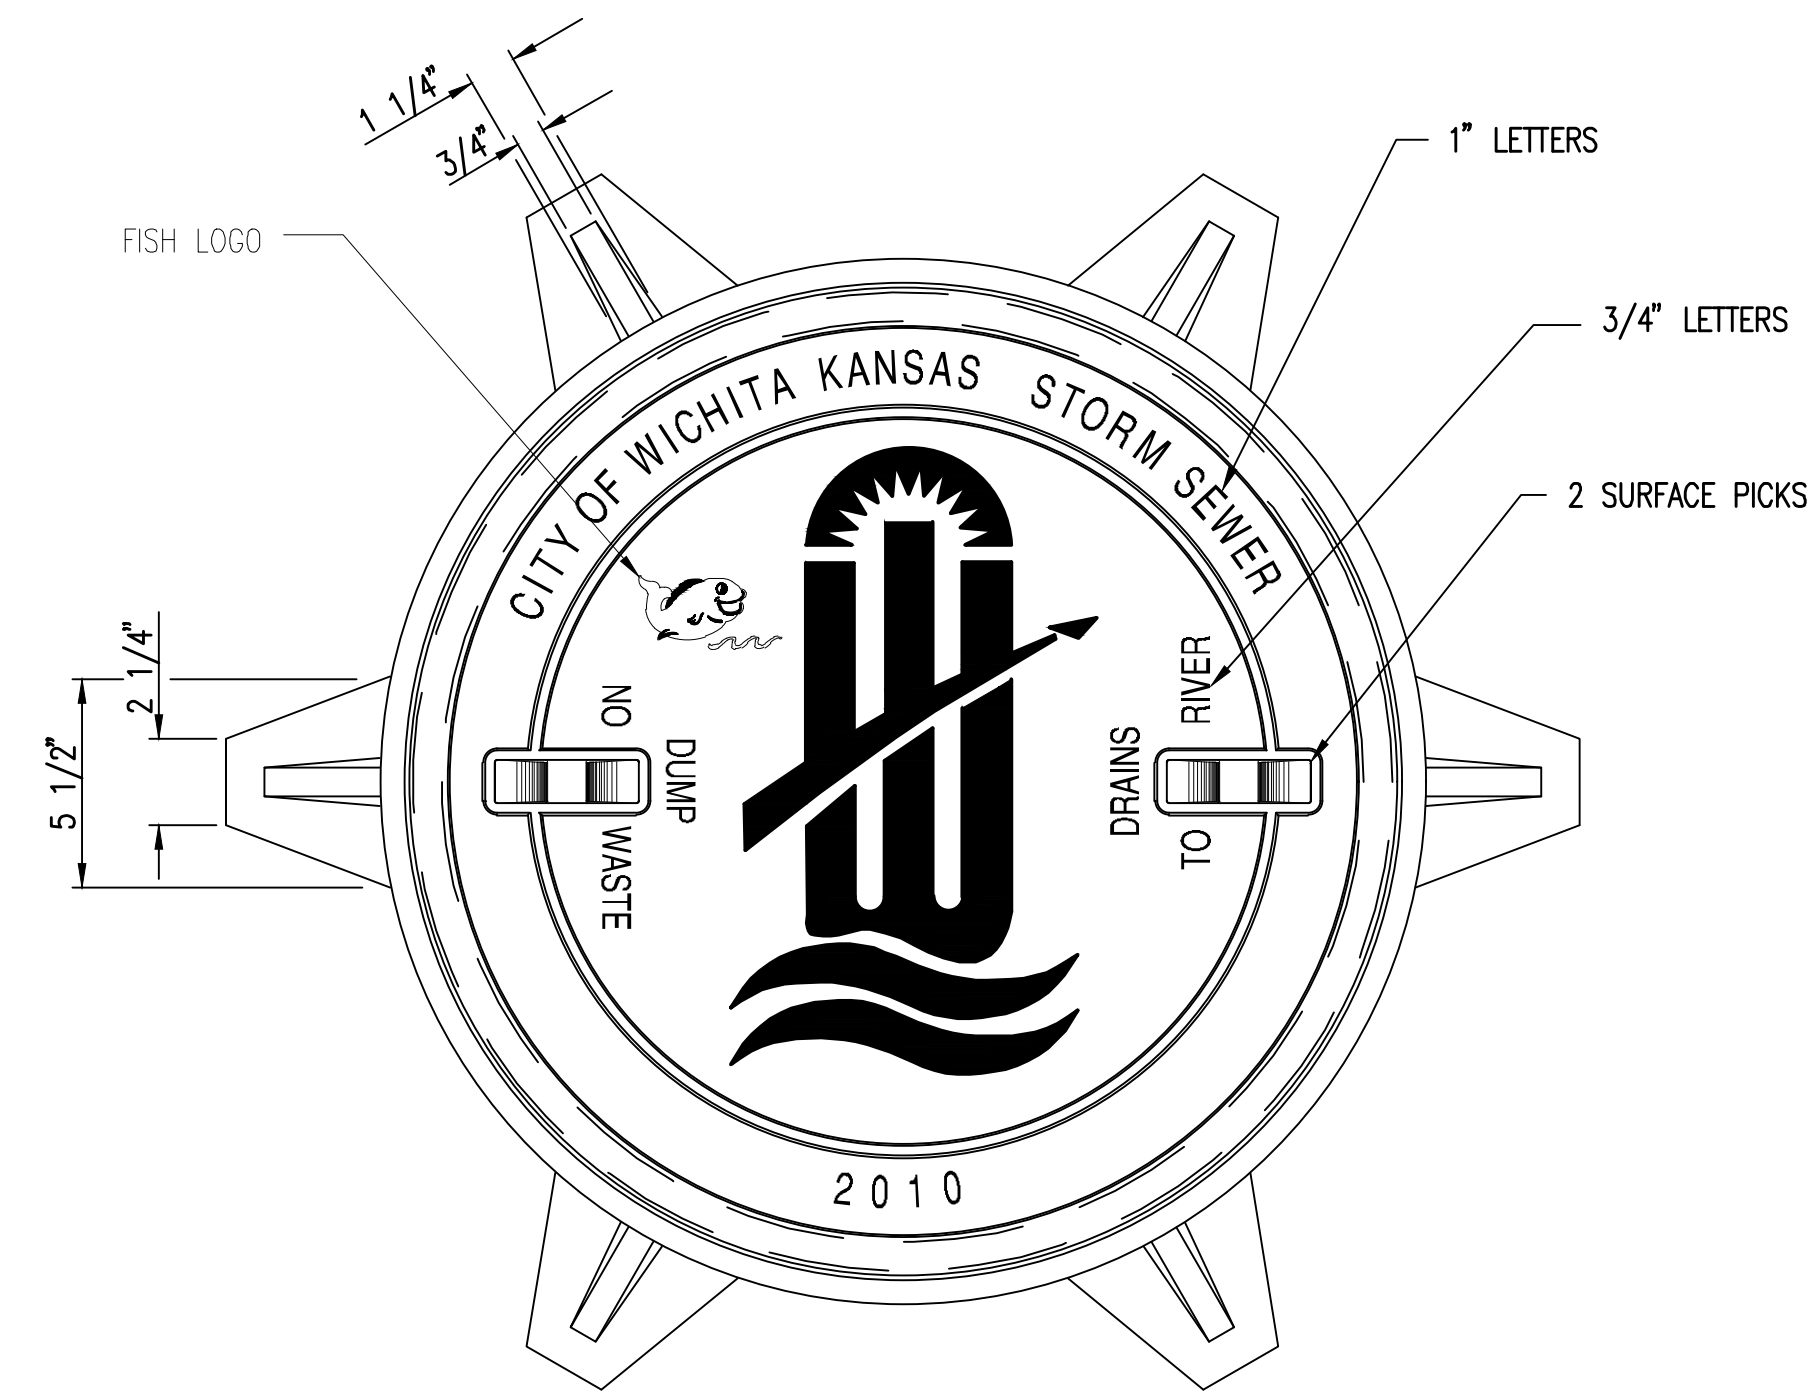

**INLET FRAME**  
**DEETER #2014 OR EJIW #1936-Z4**

- NOTE:
1. FURNISHED WITH MACHINED HORIZONTAL BEARING SURFACES.
  2. NOT TO BE USED UNDER PAVEMENT.
  3. COVER TO BE DEETER #1261 OR EJIW #1936A.

Sheet: 04-08-2010, 10:45:37 AM by: BILL SEASON  
 Plot Scale: 1:1 07-09-2010 2:26:36 PM by: BILL SEASON\_CET  
 U:\wchita-civil\2010\171395\001\multi-items\Drawings\171395-001-48C-MANHOLE-INLET FRAME AND COVER

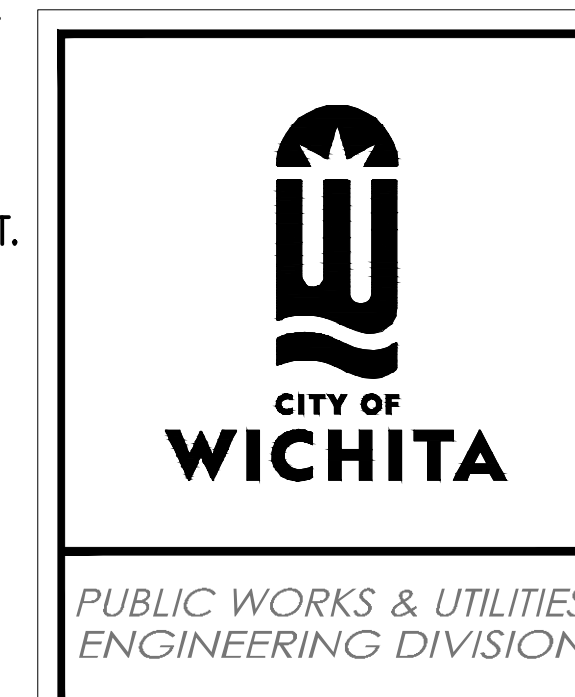

<b>MANHOLE/INLET FRAME AND COVER (STORM SEWER)</b>		
CITY ENGINEER <b>GARY JANZEN, P.E.</b>		
PROJECT NUMBER 472-85434	OCA NUMBER 707140	DATE 11/2010
CITY ENGINEER'S OFFICE CITY HALL - SEVENTH FLOOR 455 NORTH MAIN STREET WICHITA, KANSAS 67202-1620 (316) 268-4501		SHEET <b>48 of 134</b>