



STATE	PROJECT NO.	YEAR	SHEET NO.	TOTAL SHEETS
KANSAS	171395-002	2019	85	XX

PERFORATED SQUARE STEEL TUBE (P.S.S.T.) POST SETUP

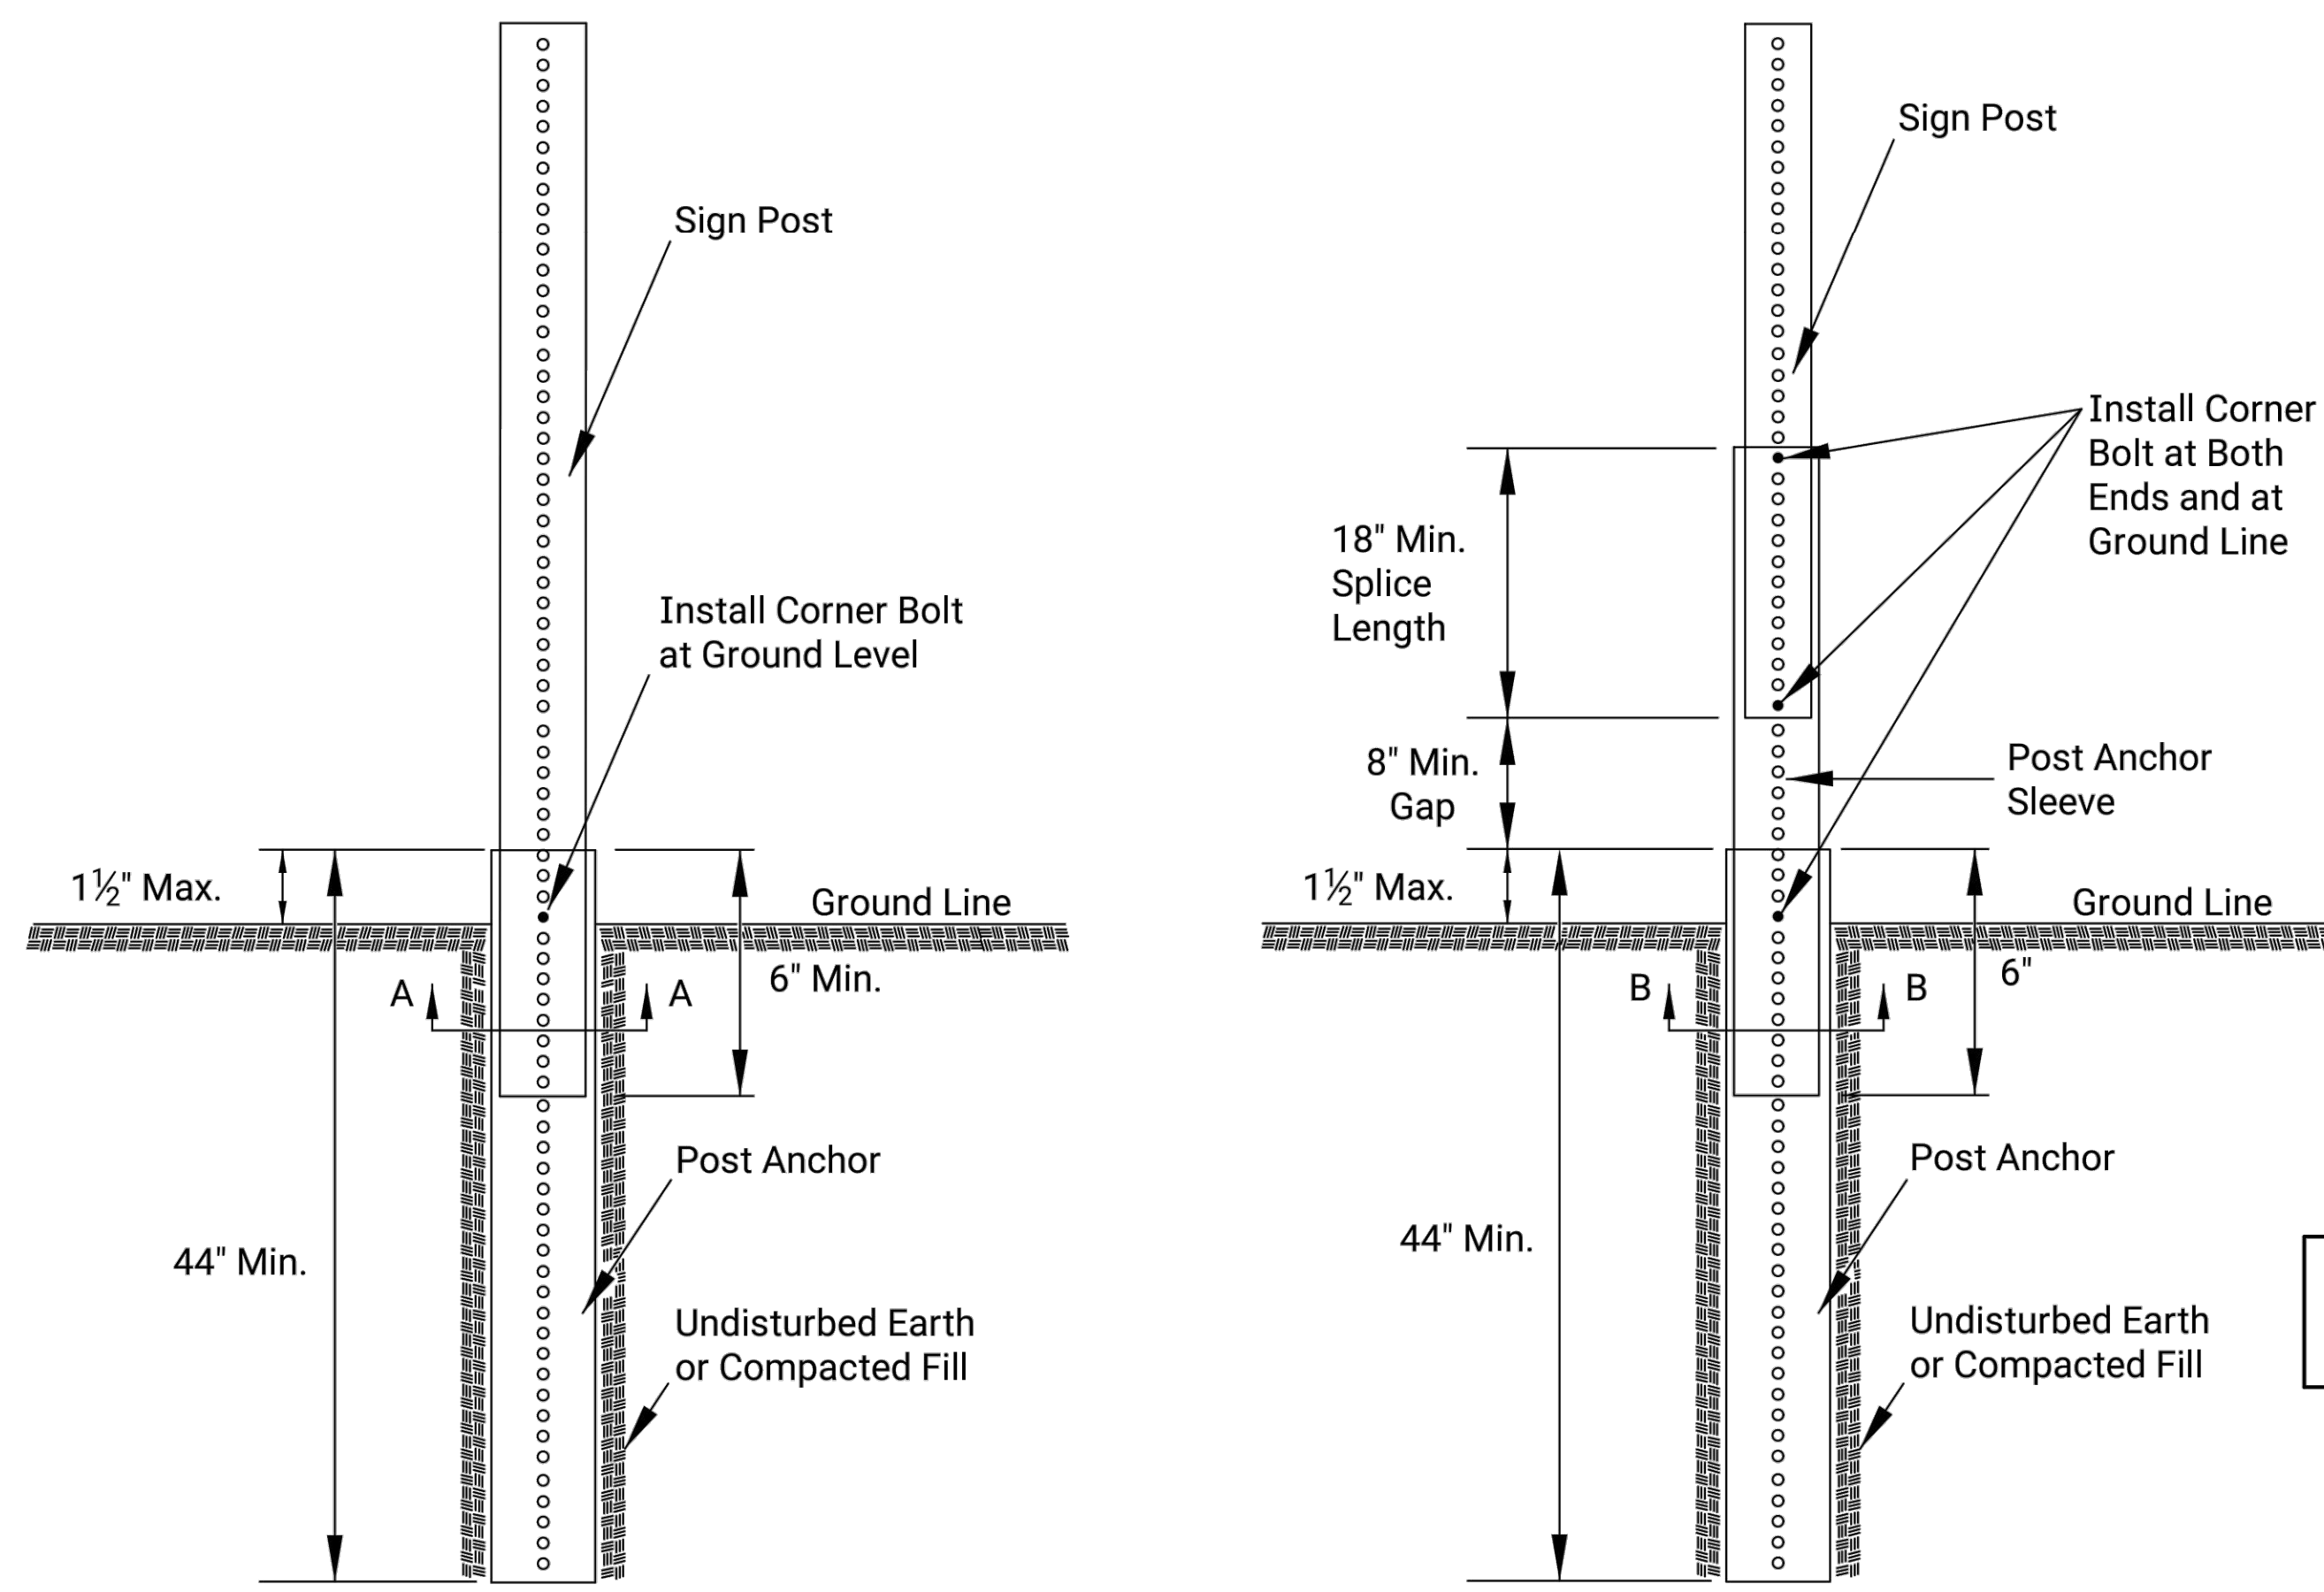


WOOD POST SETUP

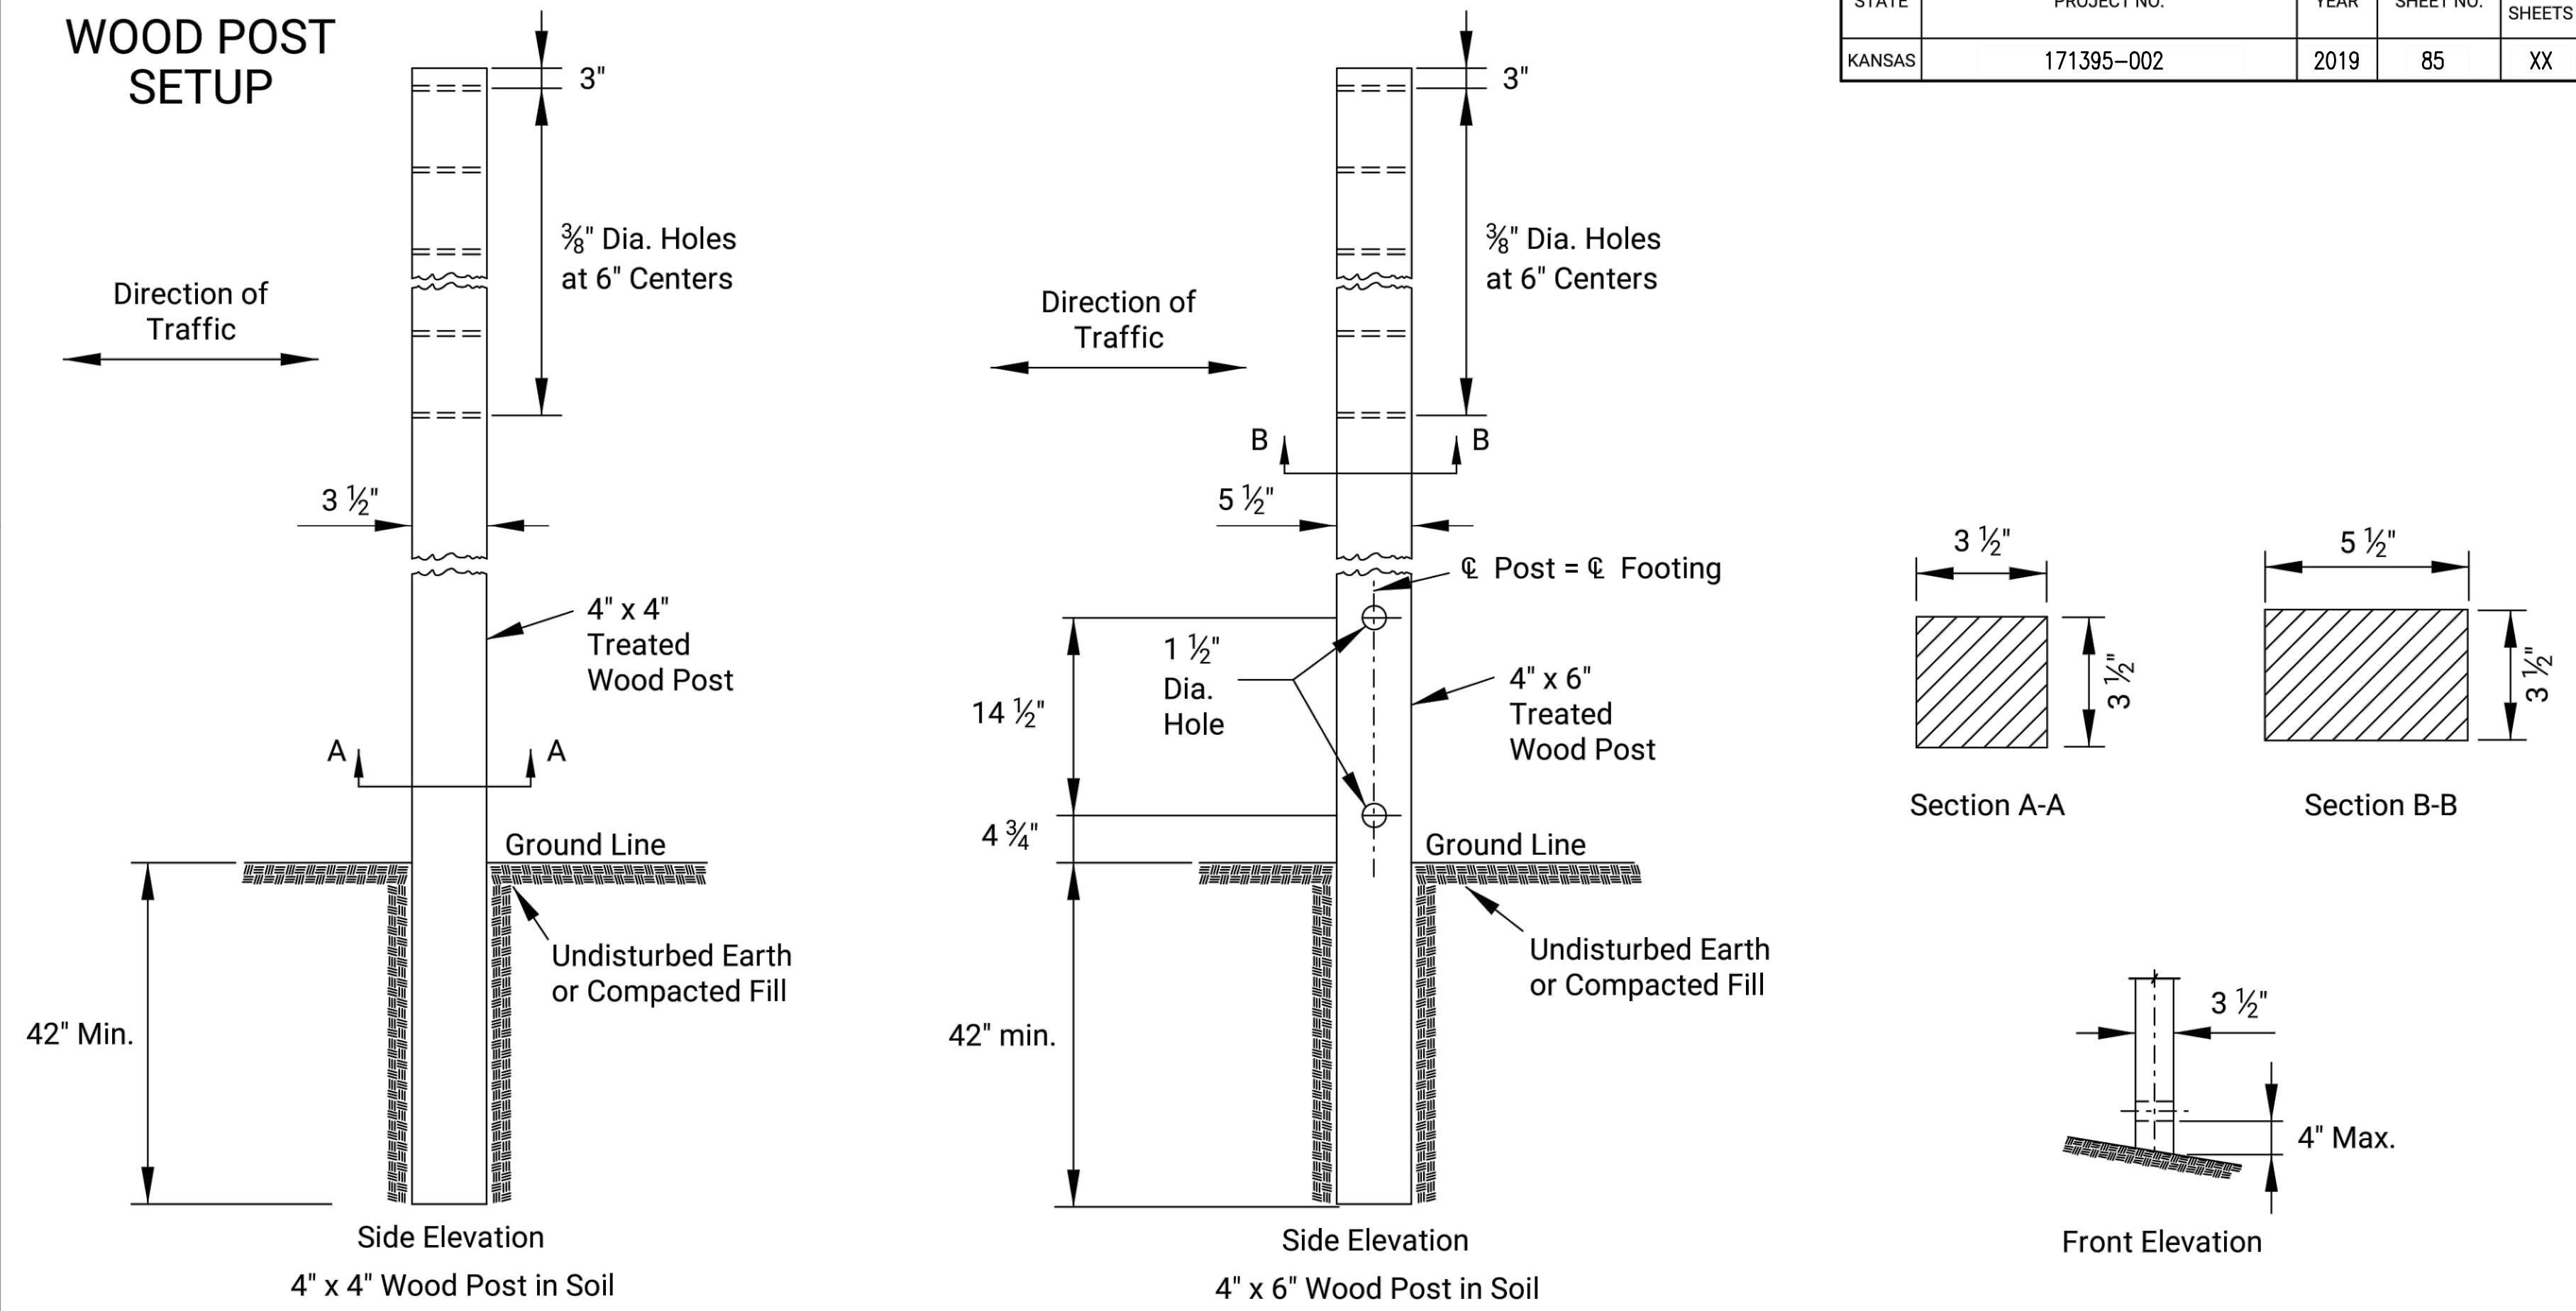



See TE710 for Additional Details and Requirements

3 LB/F U-CHANNEL SETUP

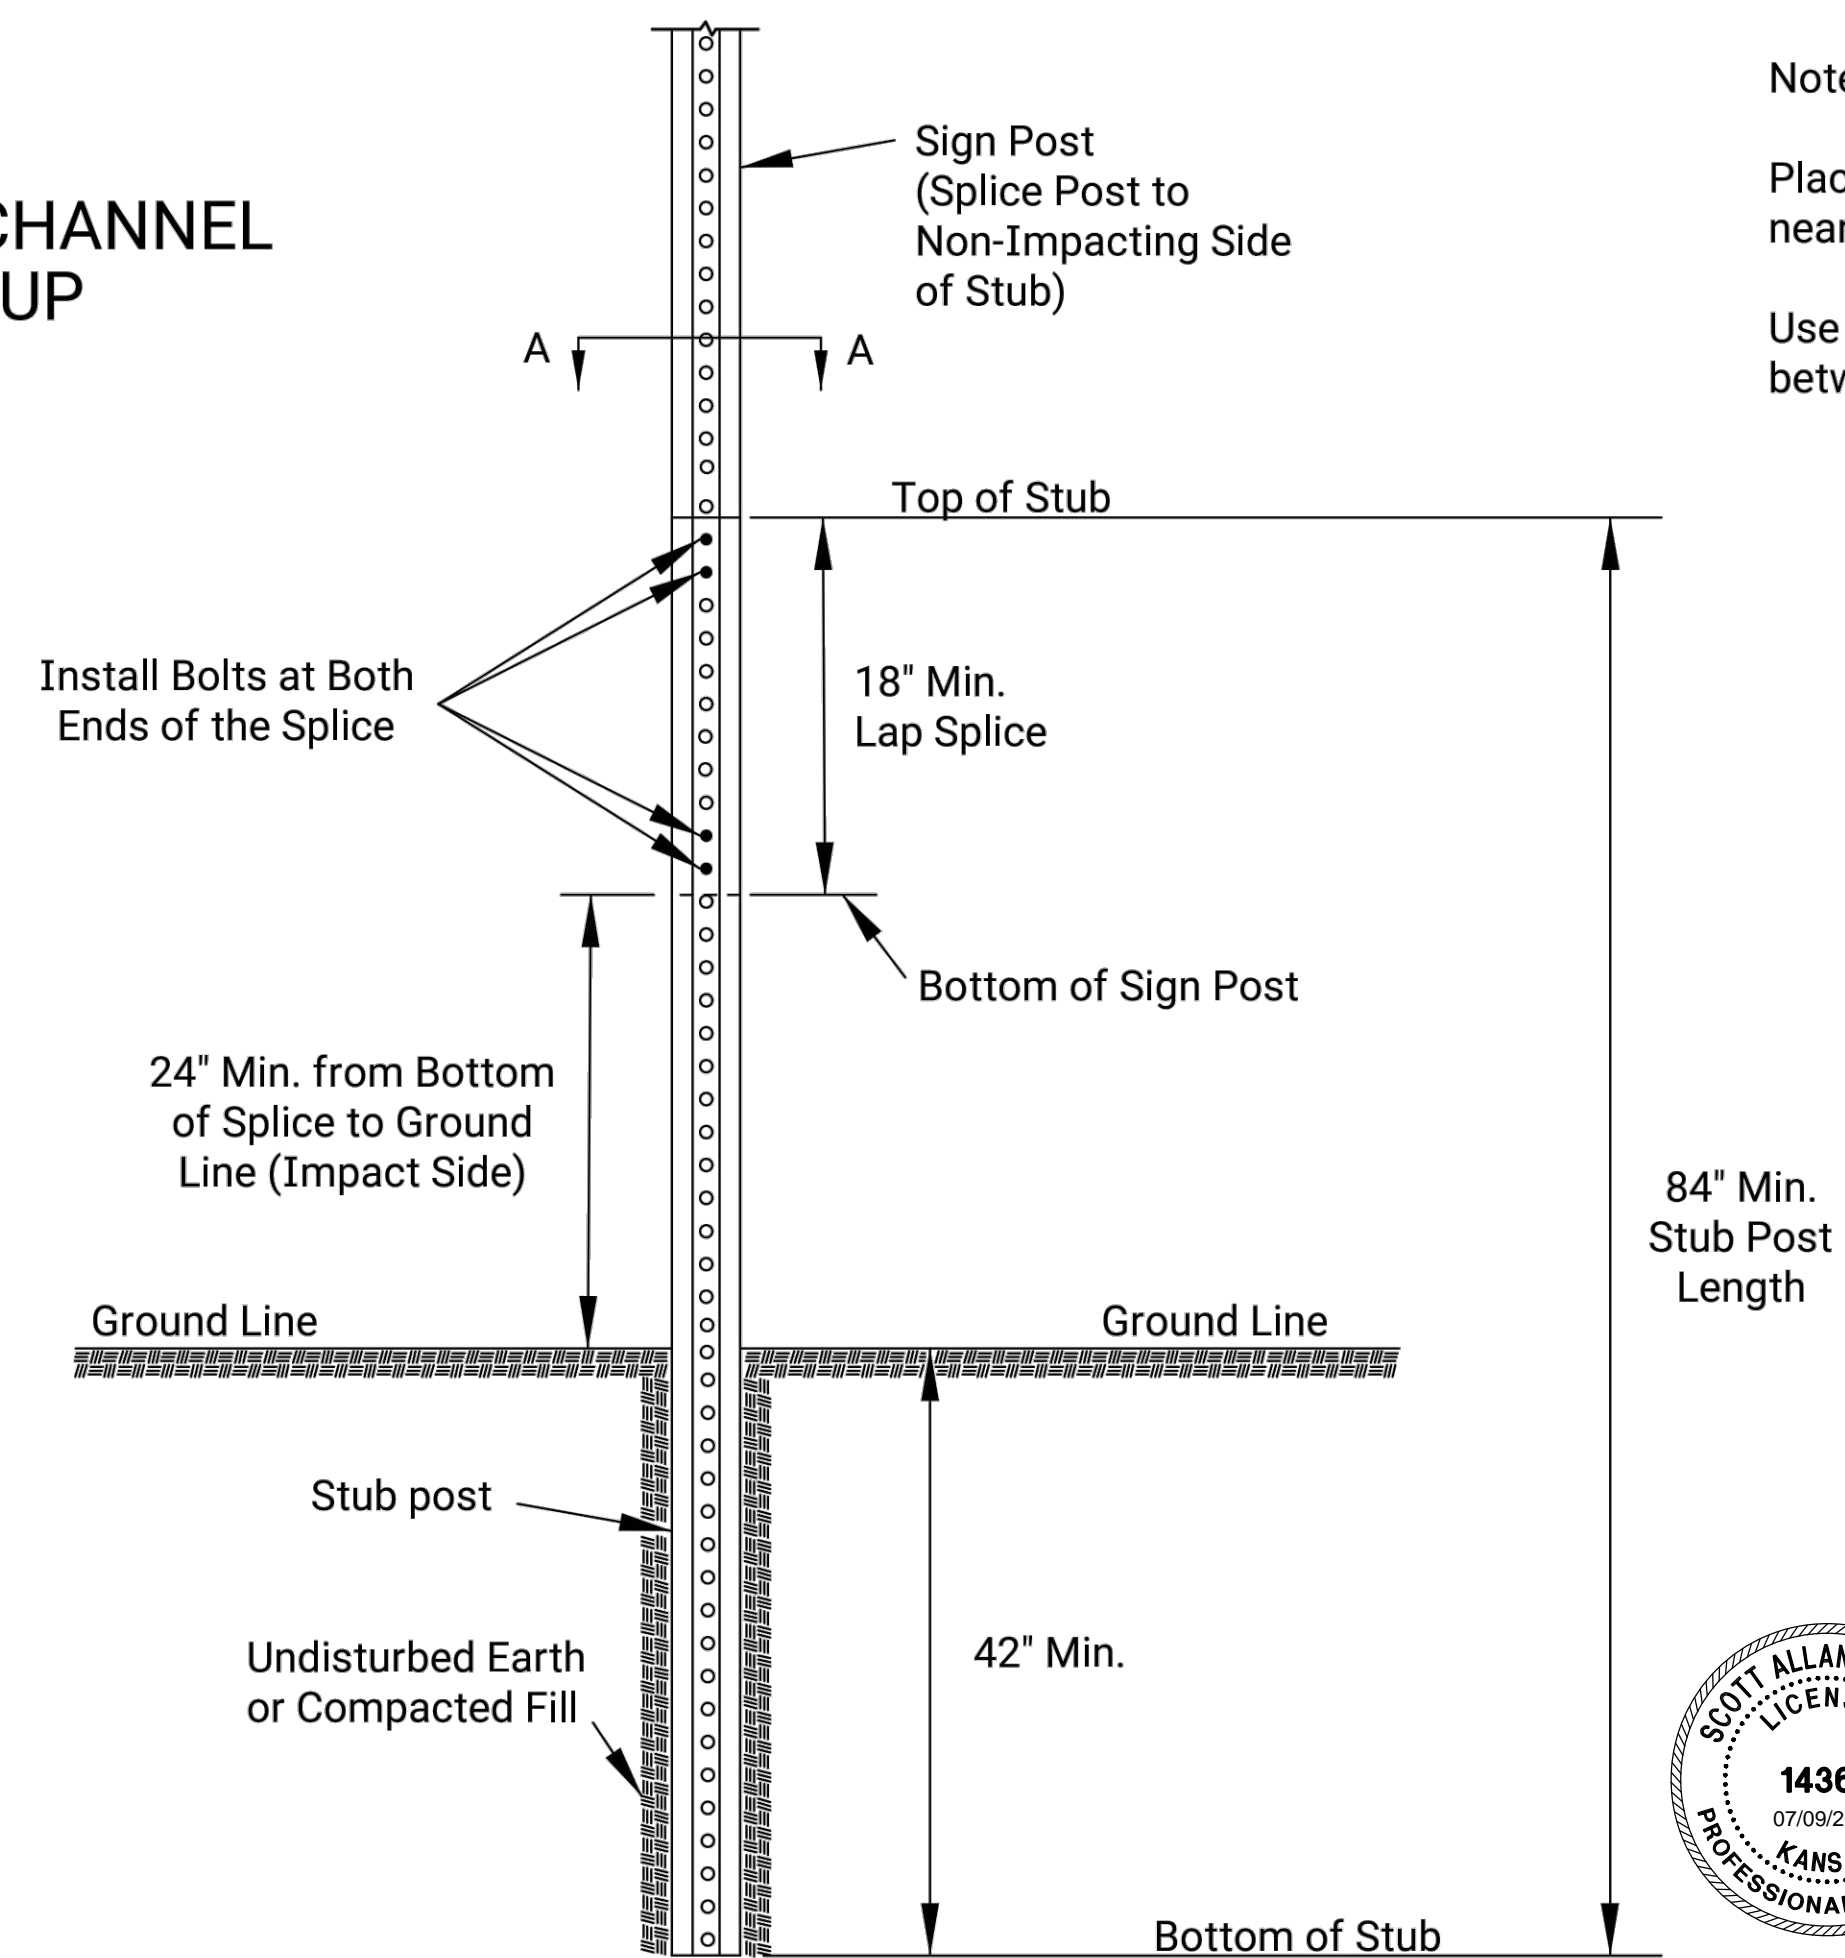

Notes:

- Place two bolts at both ends of the splice through the holes nearest the ends of the splice.
- Use manufacturer recommended spacers over the bolts between the spliced pieces of U-Channel.

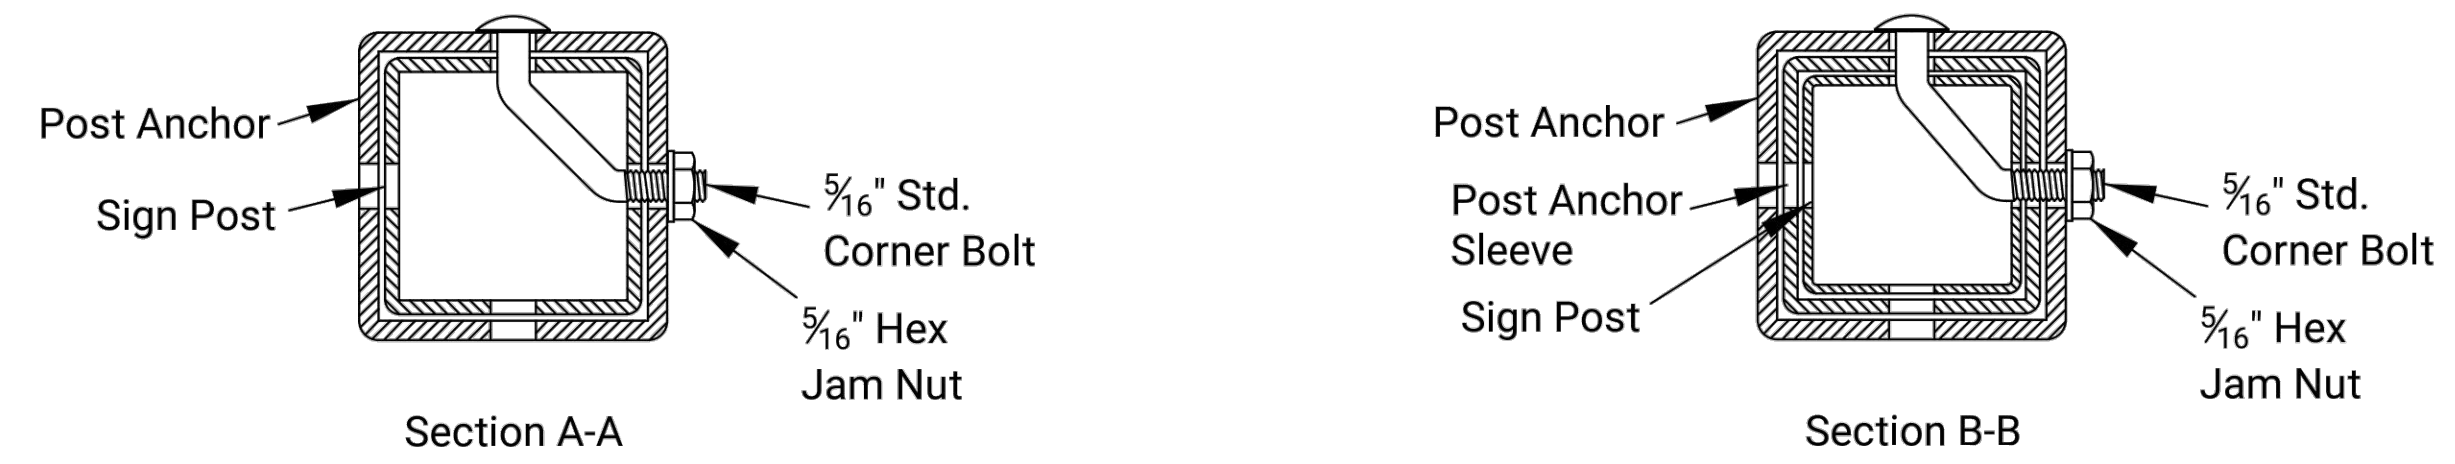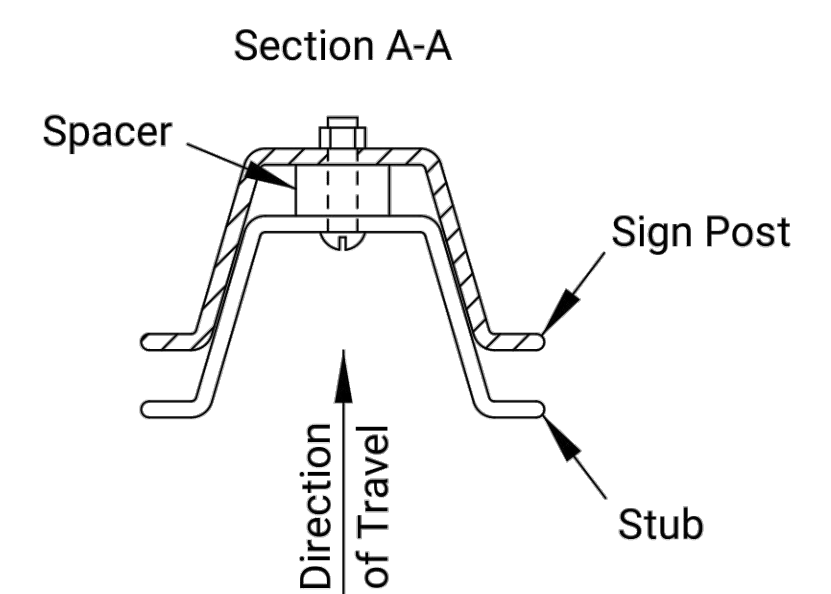

Details for 2", 2 1/4", or 2 1/2" sign posts
Place bolts in the same corner along each sign post.

3					
2					
1					
NO.	DATE	REVISIONS	BY	APPD	

KANSAS DEPARTMENT OF TRANSPORTATION

TRAFFIC CONTROL SIGN POSTS

TE712

14369
07/09/2021
KANSAS
PROFESSIONAL ENGINEER

FOOT ALLAN CARRIED LICENSED

DESIGNED: B.A.H. DETAILED: R.W.B. QUANTITIES: TRACED: KRISTINA PYLE

DESIGN CK: DETAIL CK: QUAN. CK: TRACE CK:

Solved: 07-08-2021 5:13:19 PM by BJS
 Plot Scale: 1:1 07-09-2021 2:02:31 PM by BJS
 U:\wchito-civil\2017\171395\001\main-roads\Drawings\171395-001-BSC-TRAFFIC CONTROL SIGN POSTS-TE712