
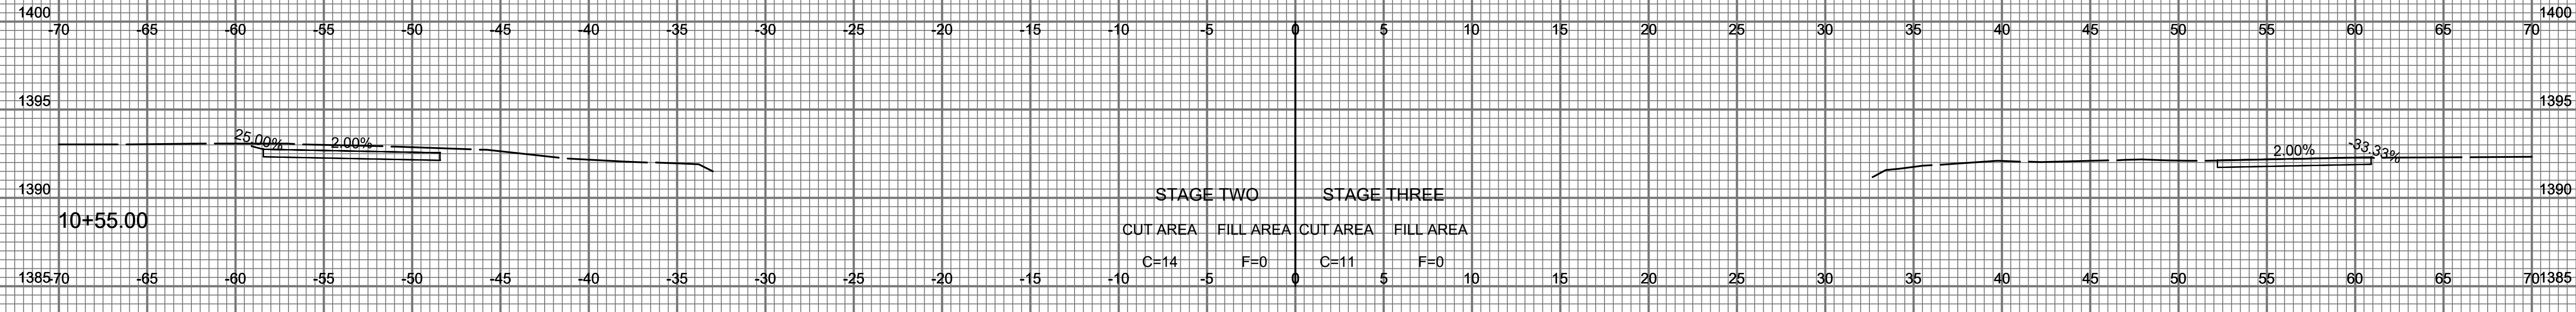
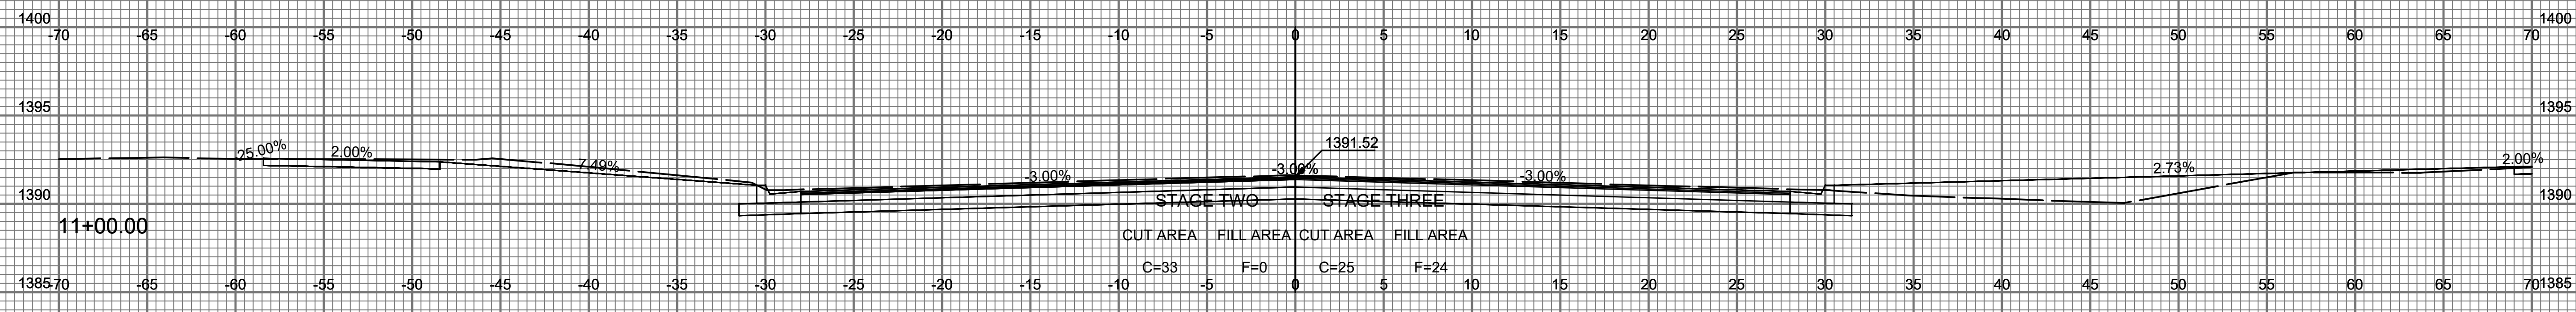
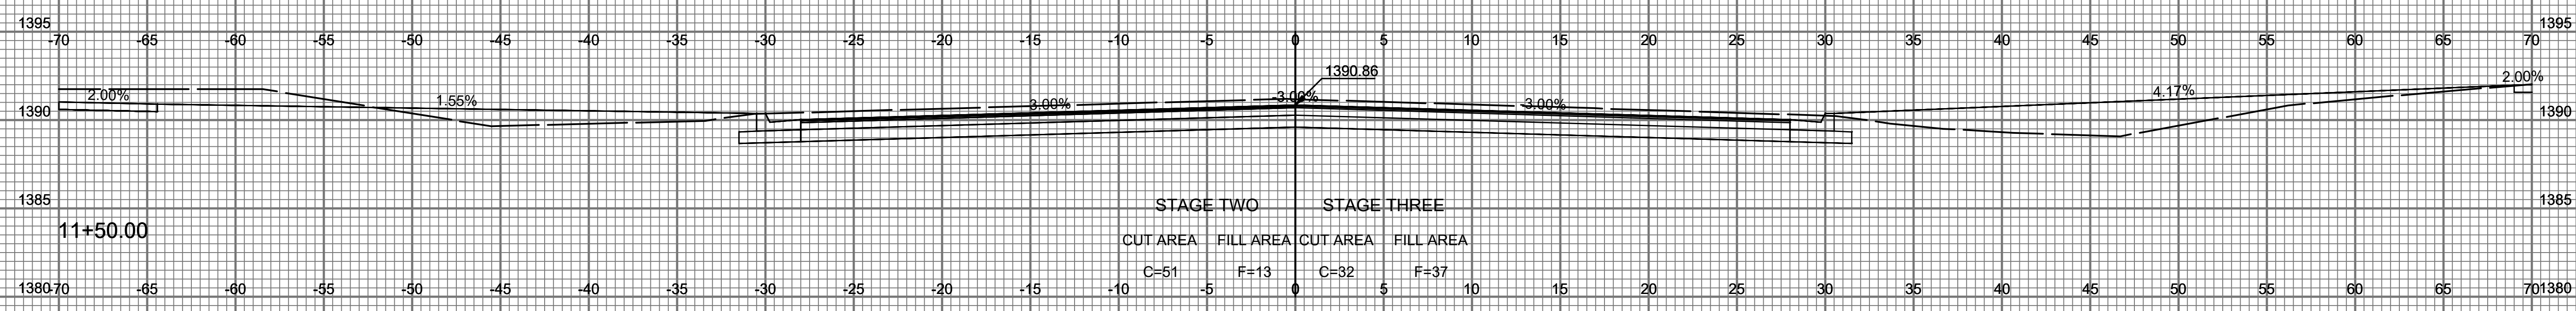


STATE	PROJECT NO.	YEAR	SHEET NO.	TOTAL SHEETS
KANSAS	472-85434	2021	87	134

1" = 5' VERT.
1" = 5' HORIZ.
PAWNEE - CROSS SECTIONS

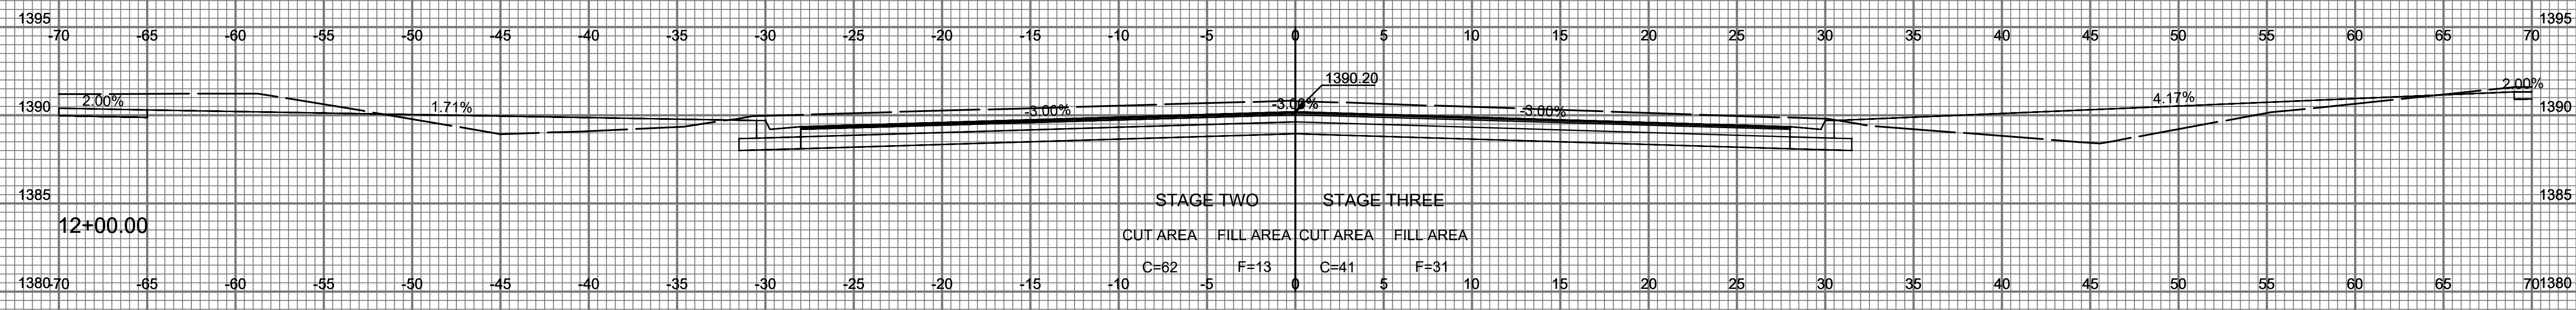

Sheet 07 - 08 - 2021 5:27:40 PM by Bill LSCON
U:\white-coll\2017\1385\00\Cross Sections\Drawings\1385-001-87 Cross Sections