
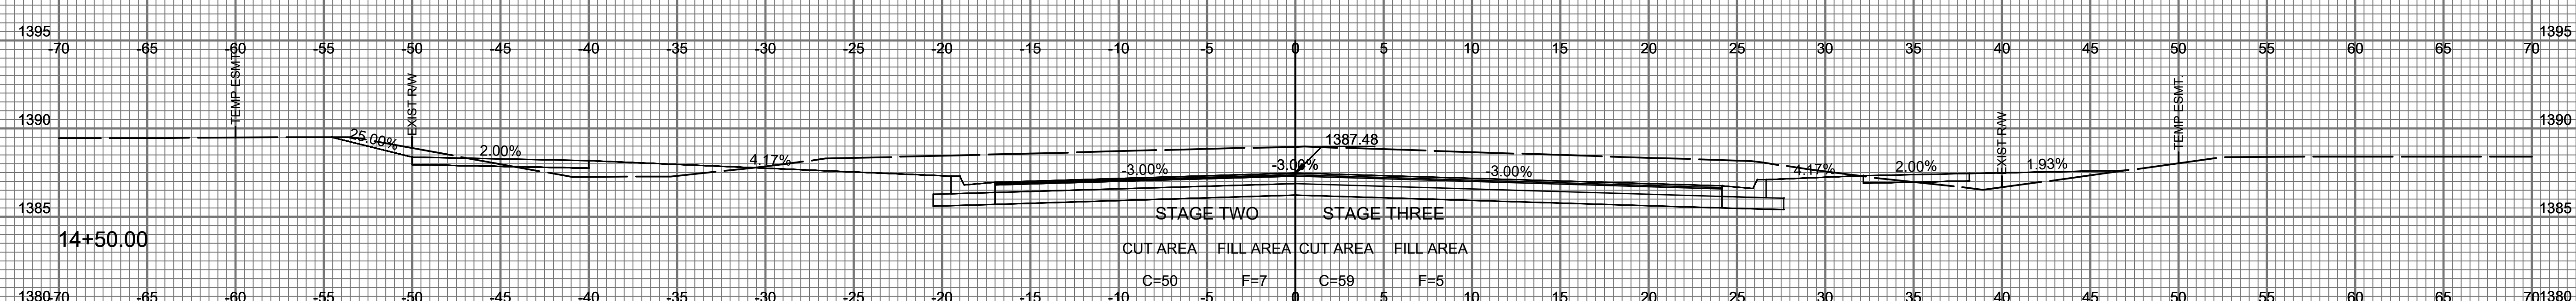
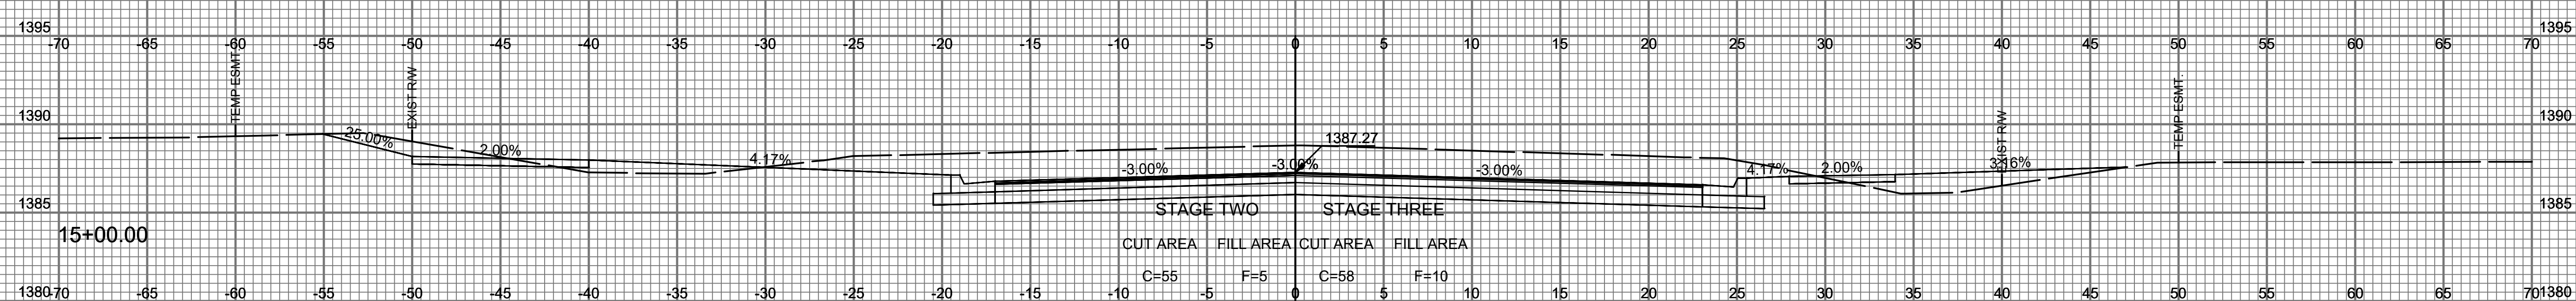
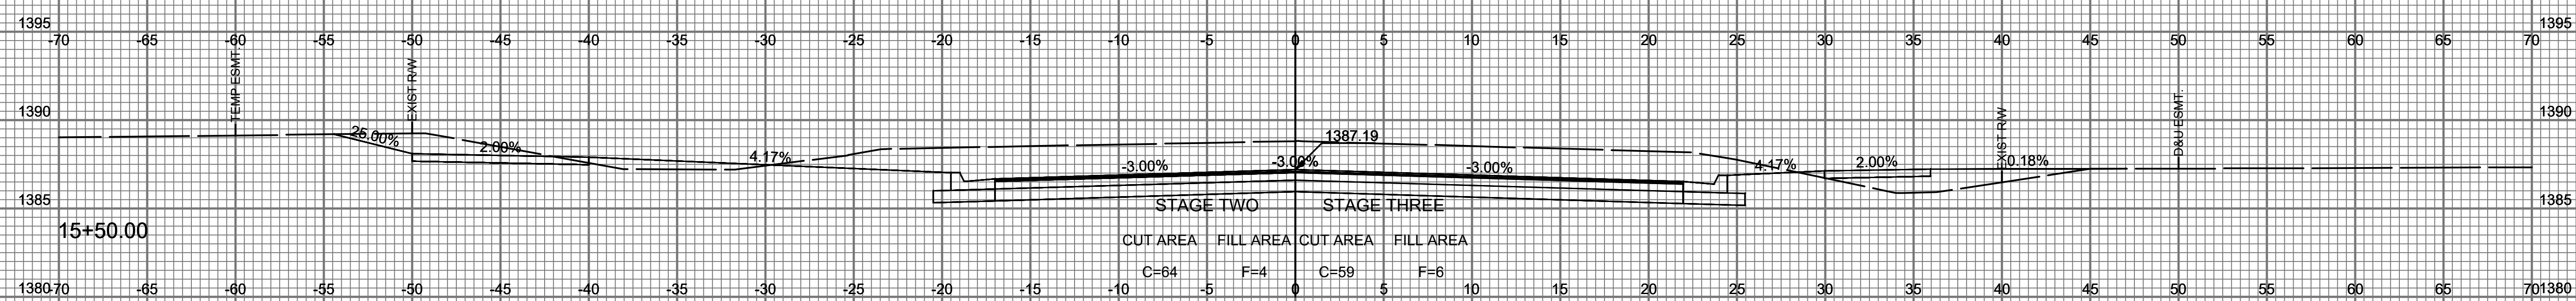


STATE	PROJECT NO.	YEAR	SHEET NO.	TOTAL SHEETS
KANSAS	472-85434	2021	89	134

1" = 5' VERT.
1" = 5' HORIZ.
PAWNEE - CROSS SECTIONS

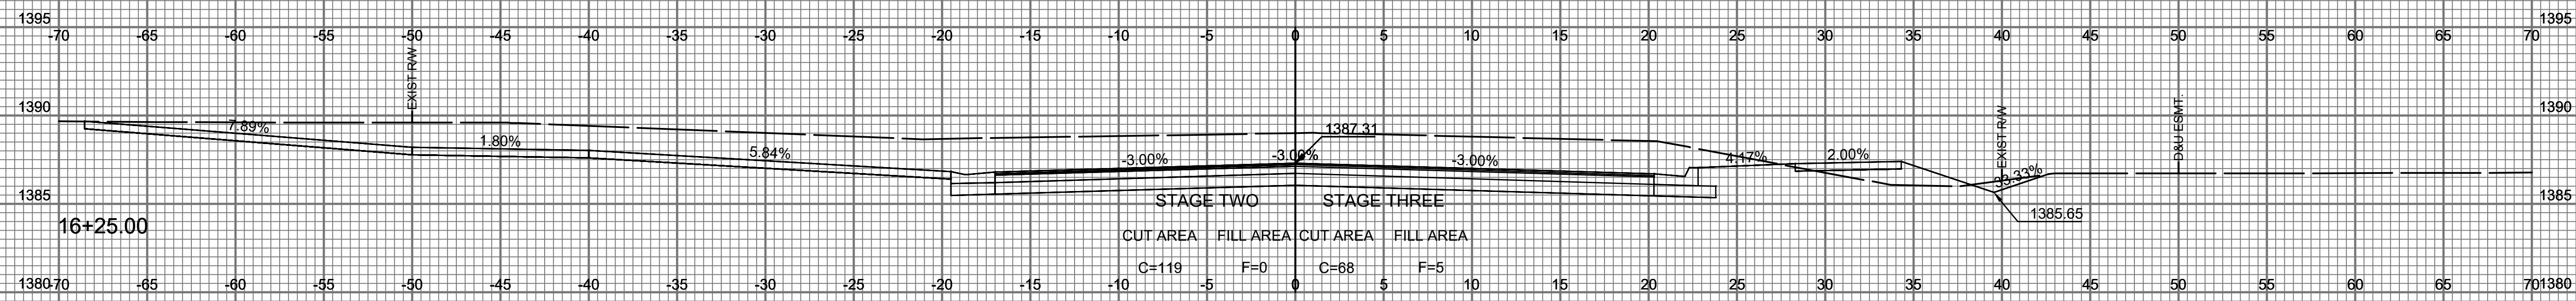

Saved: 07-08-2021 5:22:10 PM by: BILL LUSIGN
 U:\w\bill-lusign\2021\171385\001\Cross Sections\171385-001-88 Cross Sections