
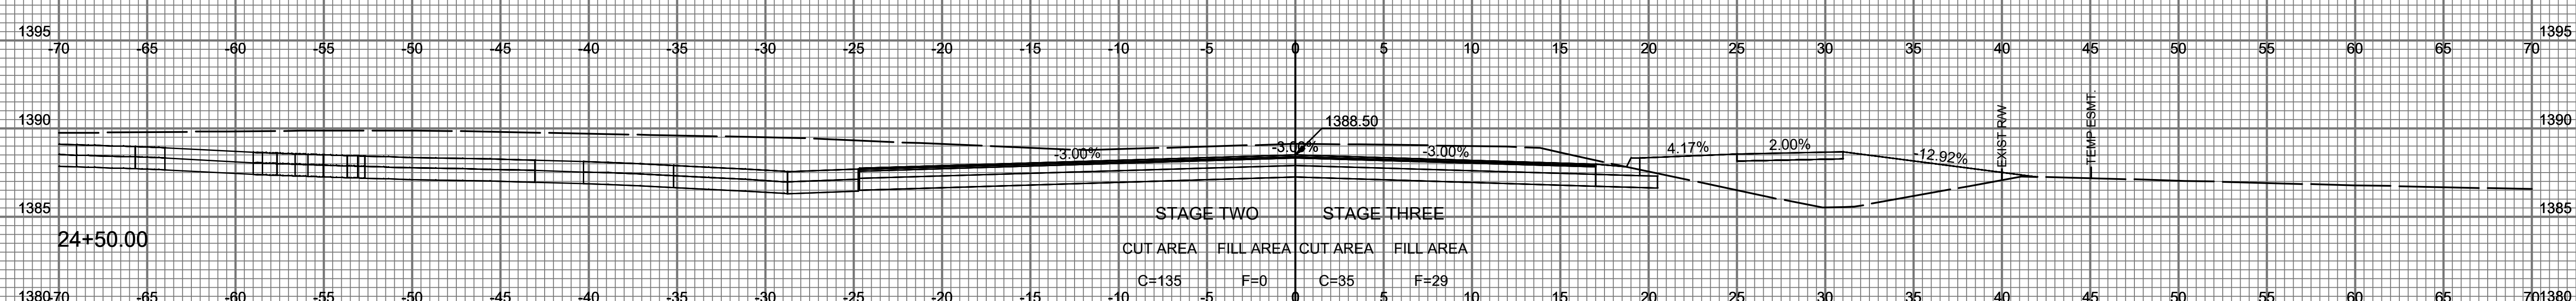
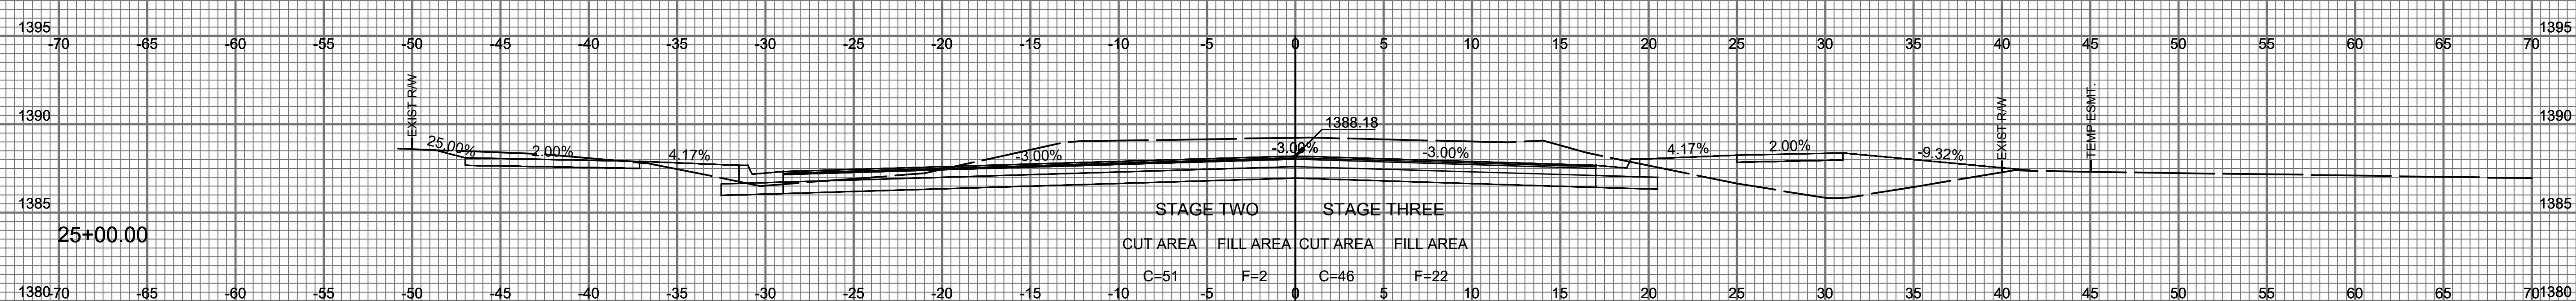
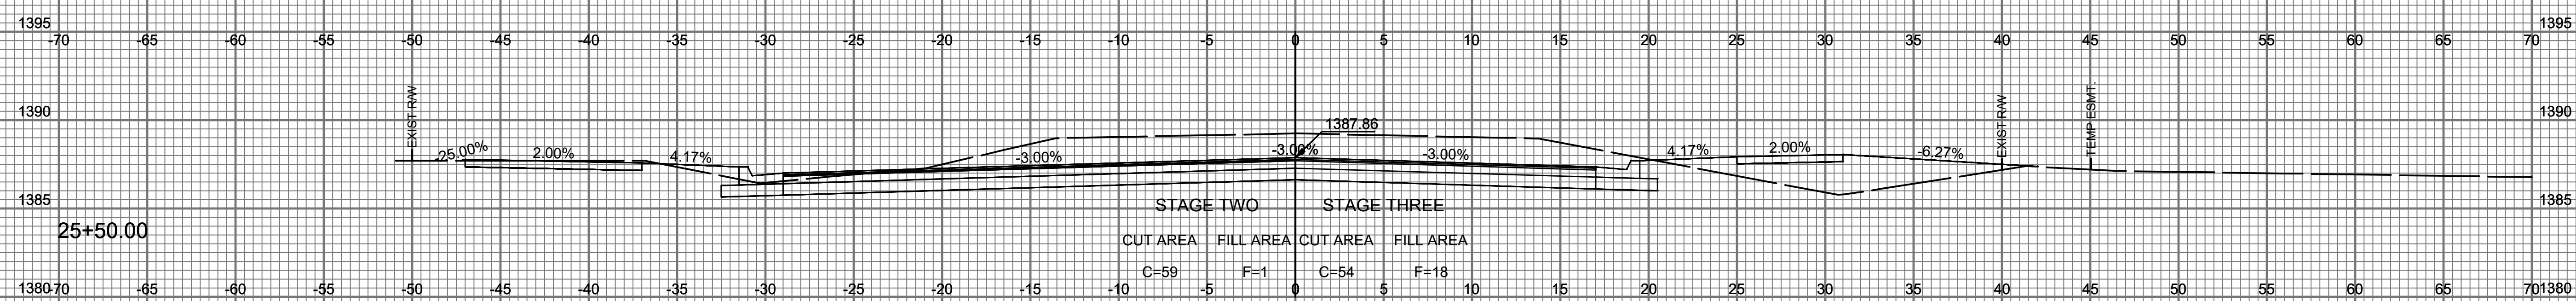


STATE	PROJECT NO.	YEAR	SHEET NO.	TOTAL SHEETS
KANSAS	472-85434	2021	94	134

1" = 5' VERT.
1" = 5' HORIZ.
PAWNEE - CROSS SECTIONS

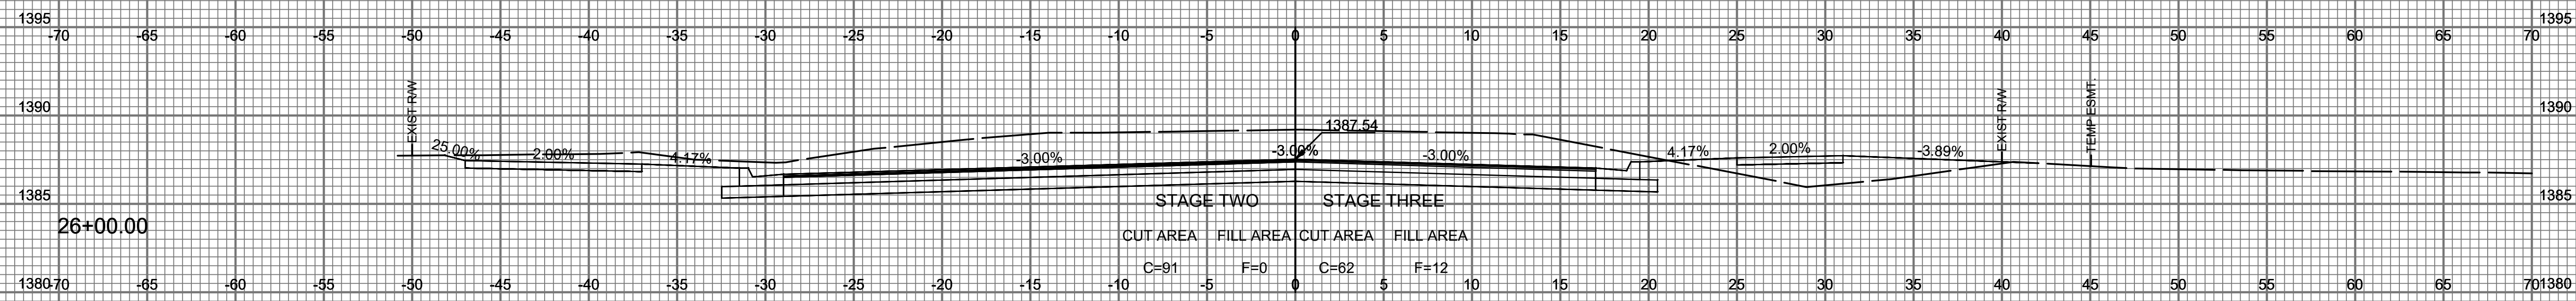

Sheet 07 of 08 - 2021 5:10:39 PM by BILL USZON
U:\w\bill-uszon\2021\171365\001\Cross Sections\Drawings\171365-001-94 Cross Sections