
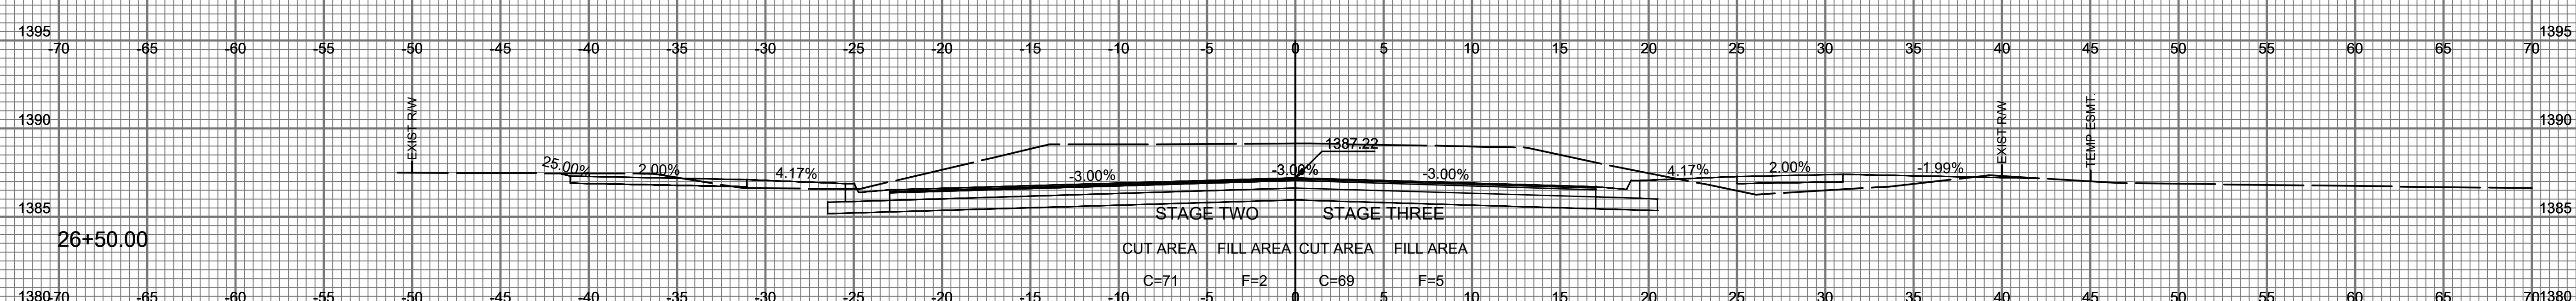
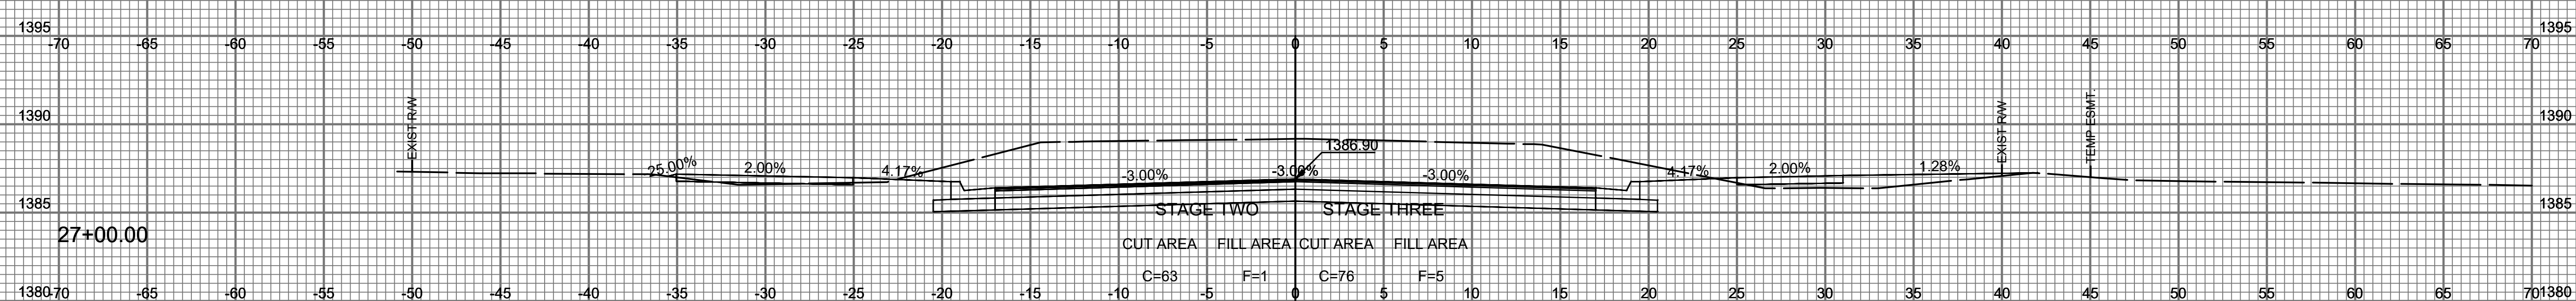
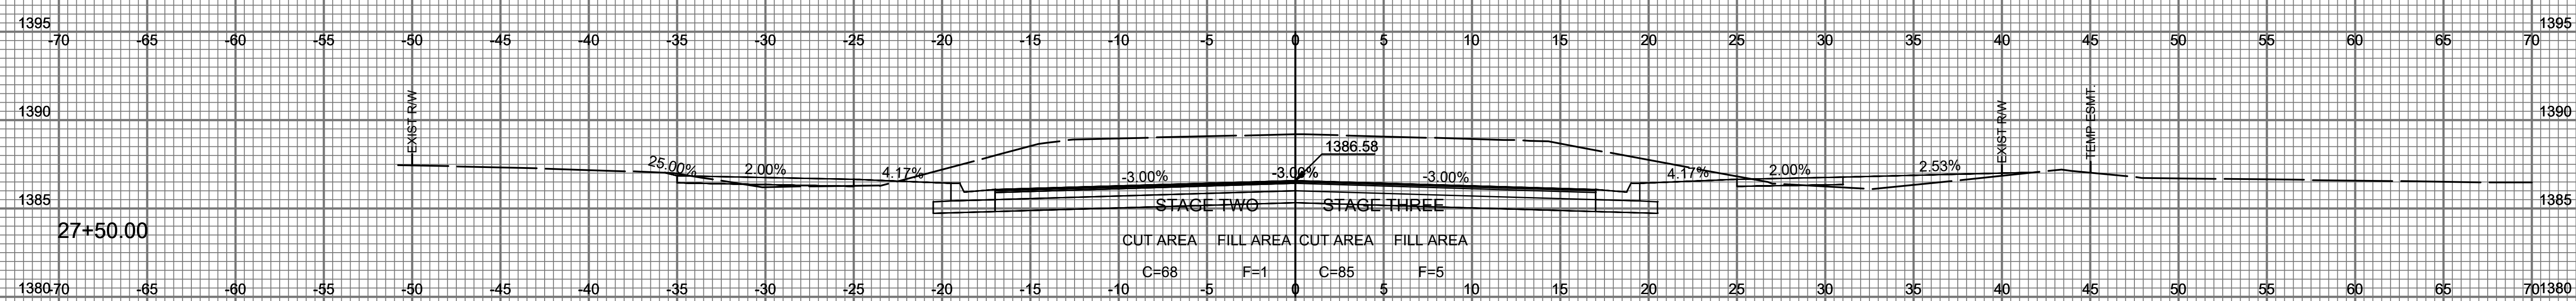


STATE	PROJECT NO.	YEAR	SHEET NO.	TOTAL SHEETS
KANSAS	472-85434	2021	95	134

1" = 5' VERT.  
1" = 5' HORIZ.  
PAWNEE - CROSS SECTIONS

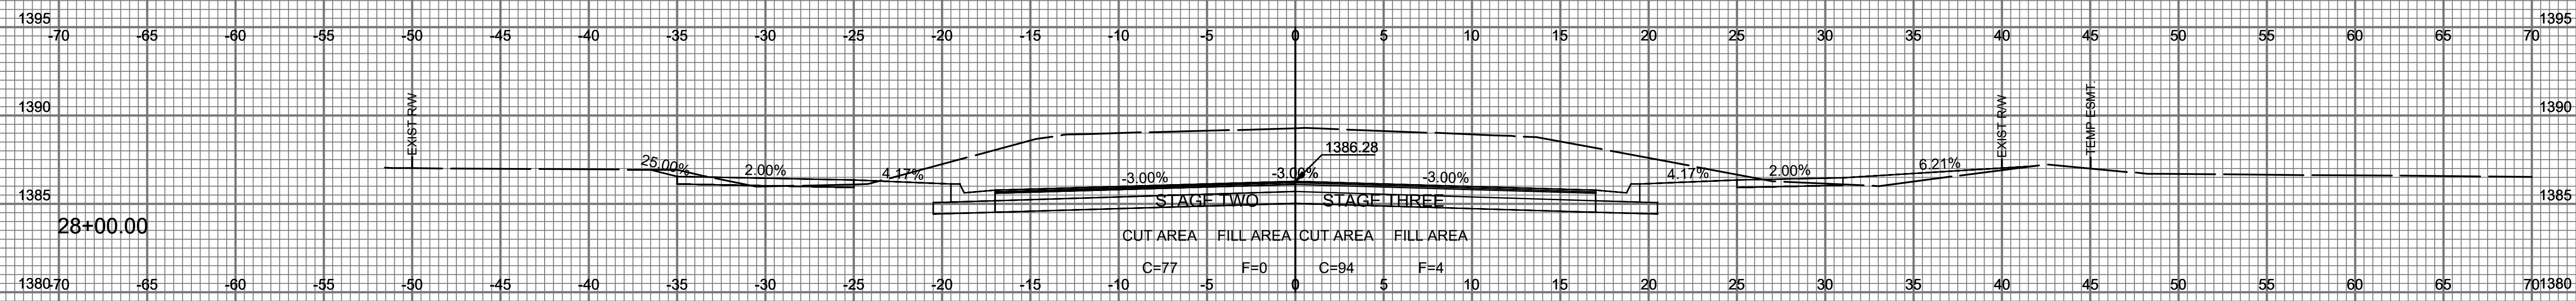

Sheet 07 of 08 - 2021 5:10:25 PM by BILL LUSIGN  
U:\w\bill-lusign\2021\171386\001\Cross Sections\Drawings\171386-001-95 Cross Sections