
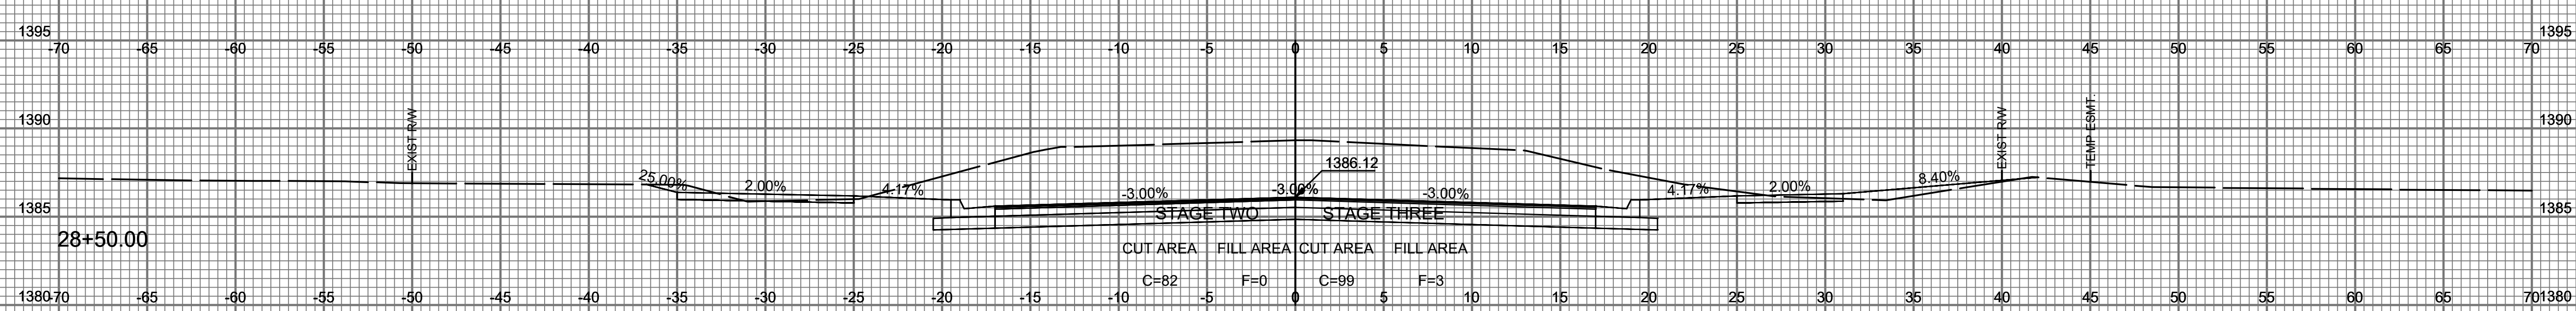
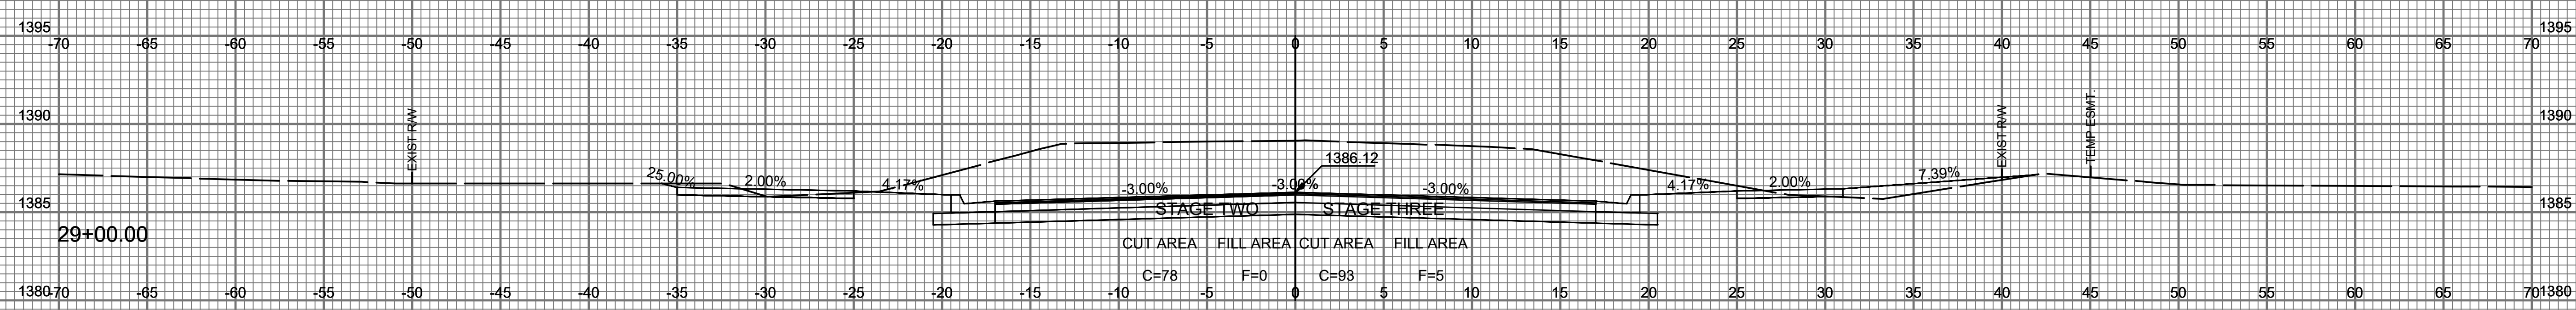
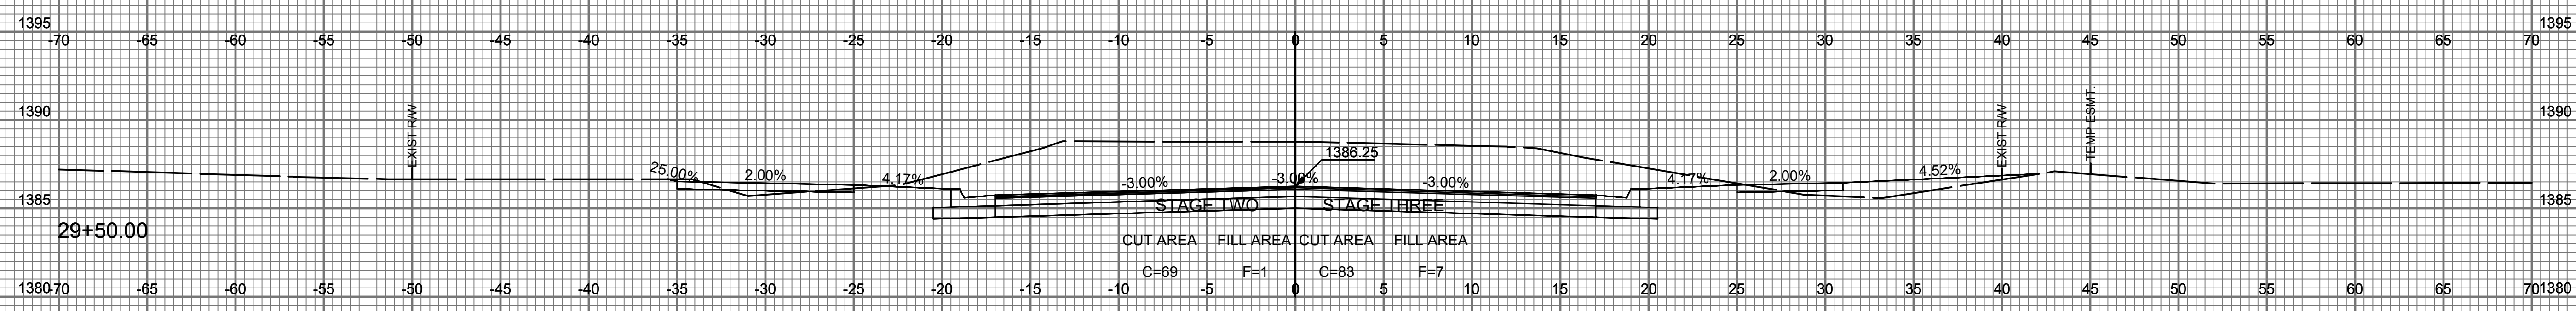


STATE	PROJECT NO.	YEAR	SHEET NO.	TOTAL SHEETS
KANSAS	472-85434	2021	96	134

1" = 5' VERT.  
1" = 5' HORIZ.  
PAWNEE - CROSS SECTIONS

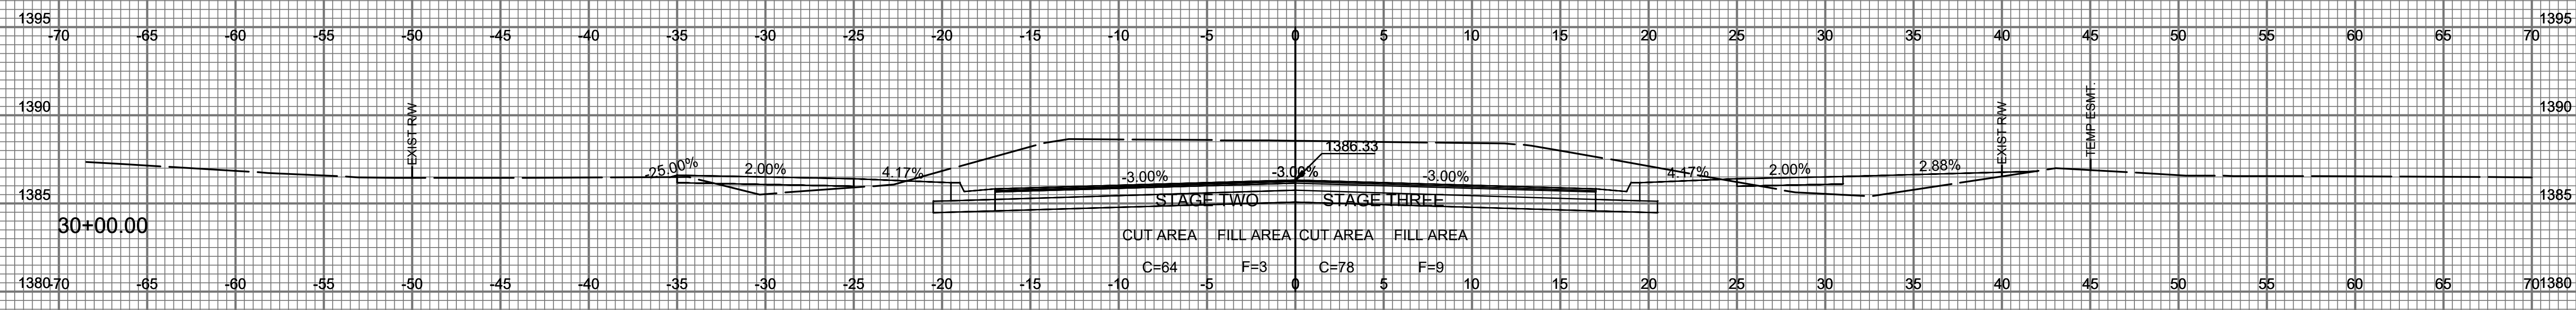

Saved: 07-08-2021 5:10:14 PM by BILL LUSIGN  
 U:\w\bill-lusign\2021\71386\001\Cross Sections\Drawings\71386-001-96 Cross Sections