

WATERLINE AND SANITARY SEWER IMPROVEMENTS


TO SERVE

PAWNEE AVENUE FROM WEBB TO GREENWICH

CITY OF WICHITA WATERLINE PROJECT NO. 448-90927, MUNIS PROJECT NO. W8025
CITY OF WICHITA SANITARY SEWER PROJECT NO. 268-2020-011347, MUNIS PROJECT NO. S1003

CITY OF WICHITA, KANSAS

GARY JANZEN, P.E. - CITY ENGINEER

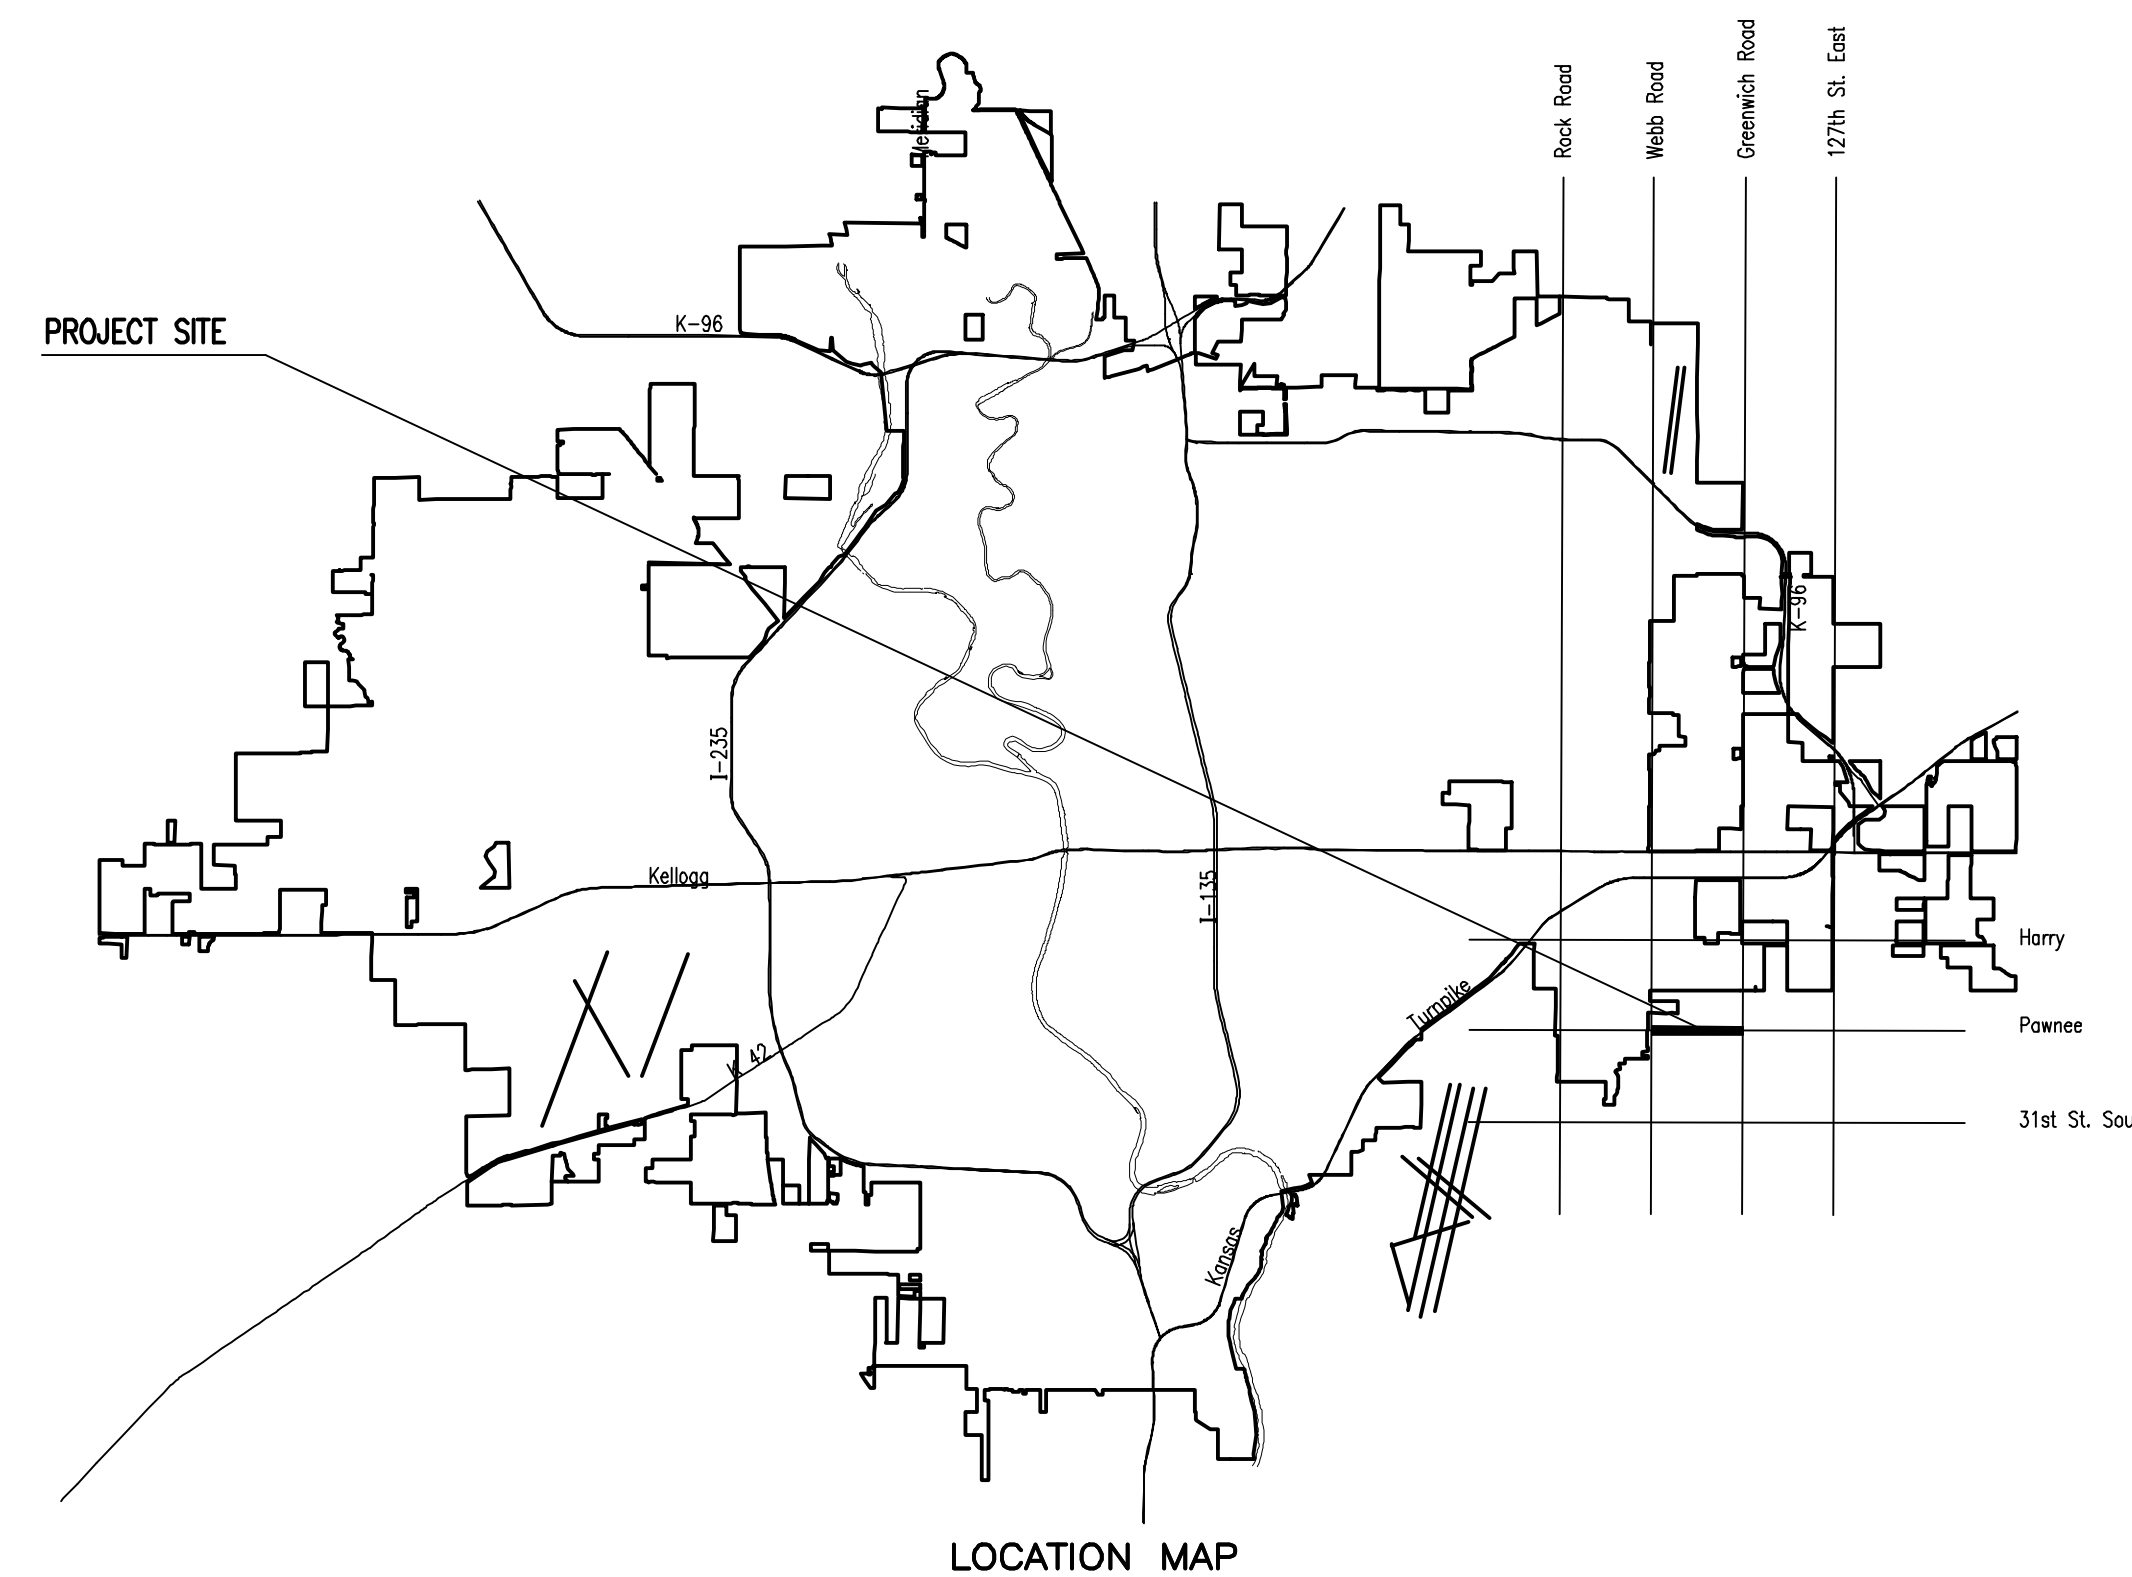

INDEX OF SHEETS

SHEET NO. 1	SS & WL TITLE SHEET
SHEET NO. 2	SS & WL GENERAL NOTES
SHEET NO. 3	SS & WL KEY MAP & BUBBLE MAP
SHEET NO. 4-5	WATERLINE NO. 1
SHEET NO. 6-8	WL SERV. & FIRE HYD. REPLACEMENT
SHEET NO. 9	SANITARY SEWER LINE NO. 1
SHEET NO. 10	STANDARD WATERLINE DETAILS
SHEET NO. 11	MISCELLANEOUS WATER DETAILS
SHEET NO. 12	STANDARD WATER SERVICE DETAIL
SHEET NO. 13	MISCELLANEOUS WATER DETAILS
SHEET NO. 14	PRECAST SANITARY SEWER MANHOLE
SHEET NO. 15	MANHOLE FRAME & COVER (SANITARY SEWER)

JULY 2021

