



TYPICAL MASS GRADING DETAIL


STREET R/W GRADING TO BE COMPLETED IN COMPANION PAVING PROJECT

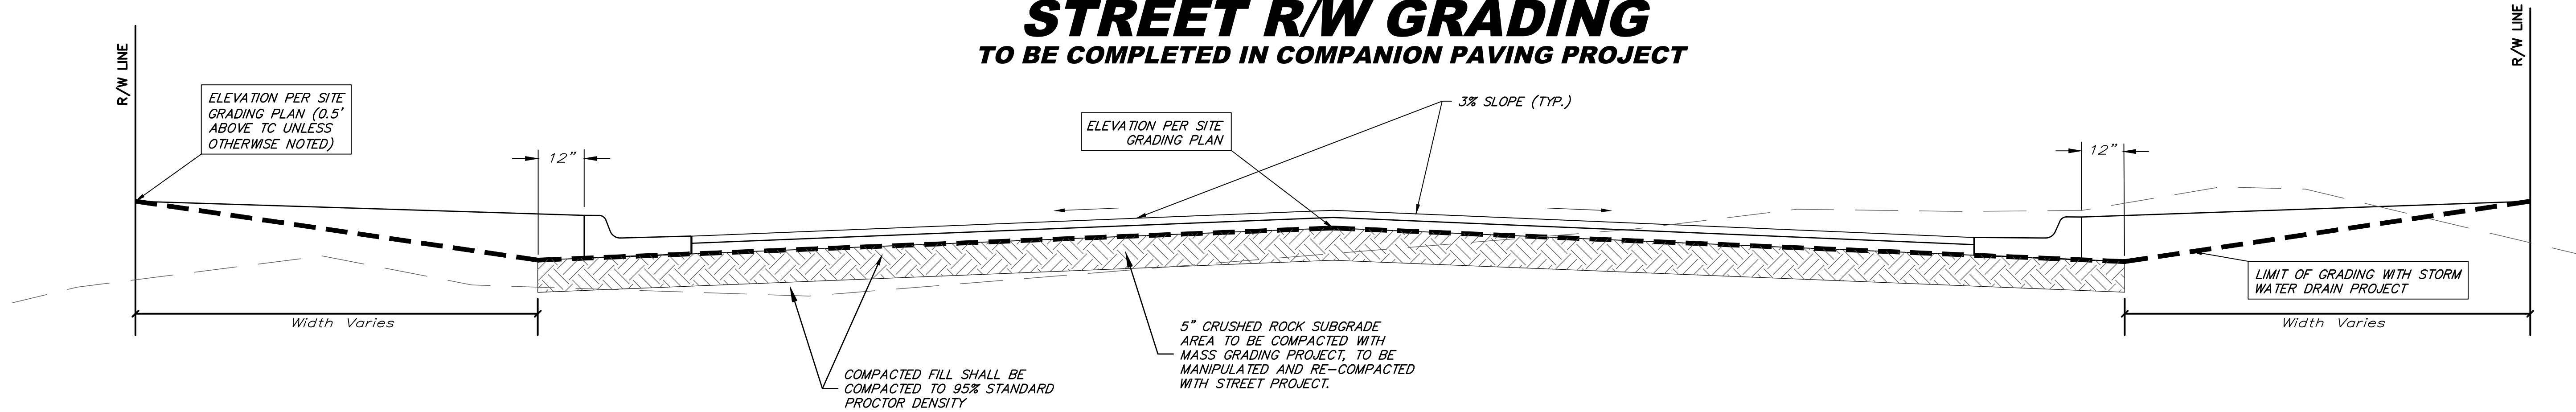

LOT FILL GRADING INTERIOR PLATTED LOT SECTION

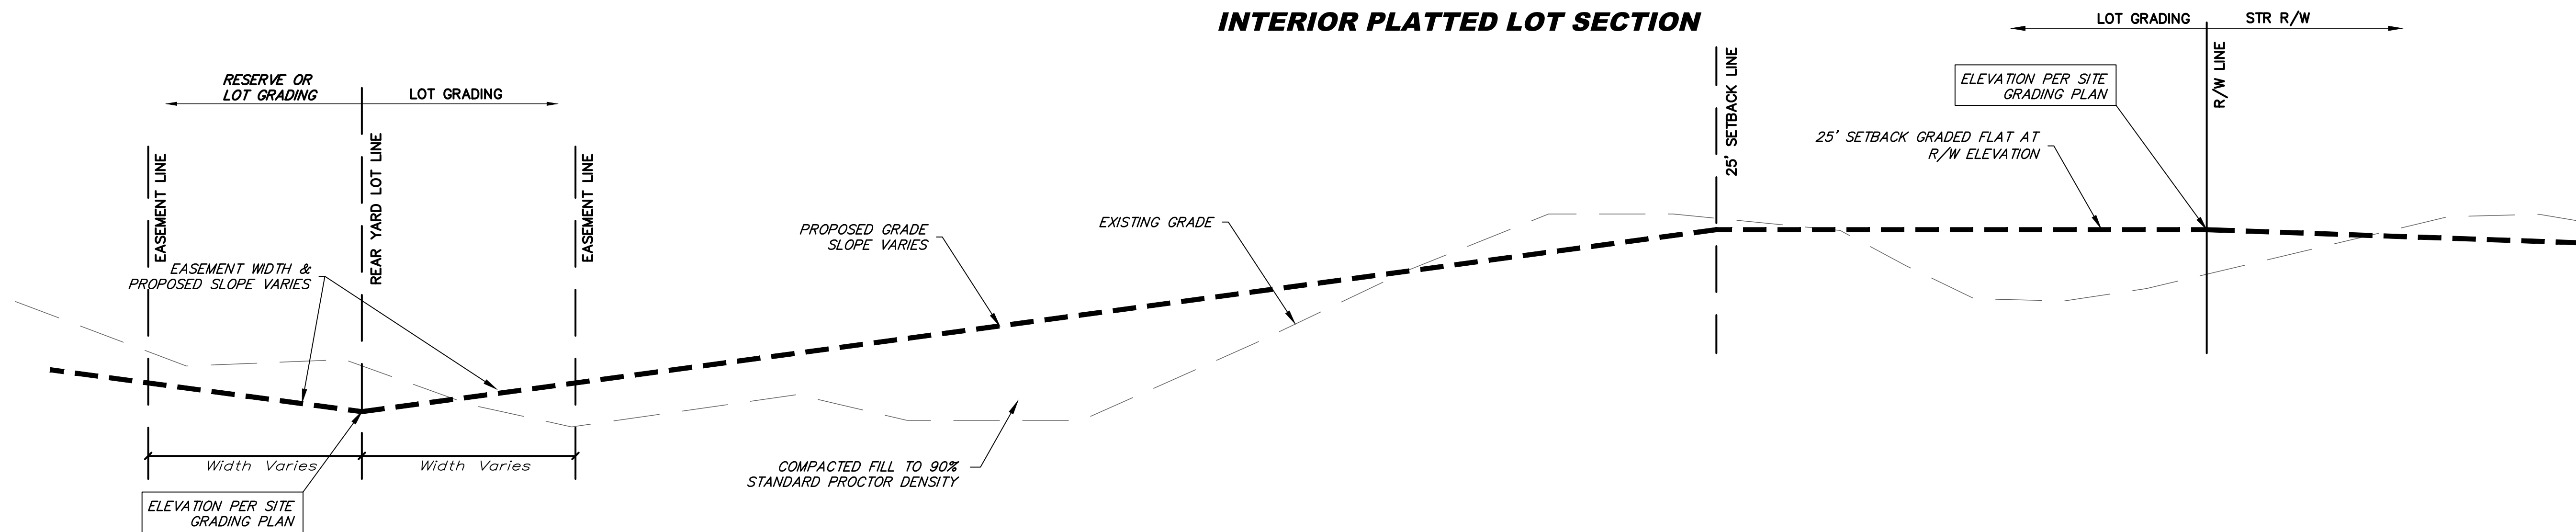

EXTERIOR PLATTED LOT SECTION

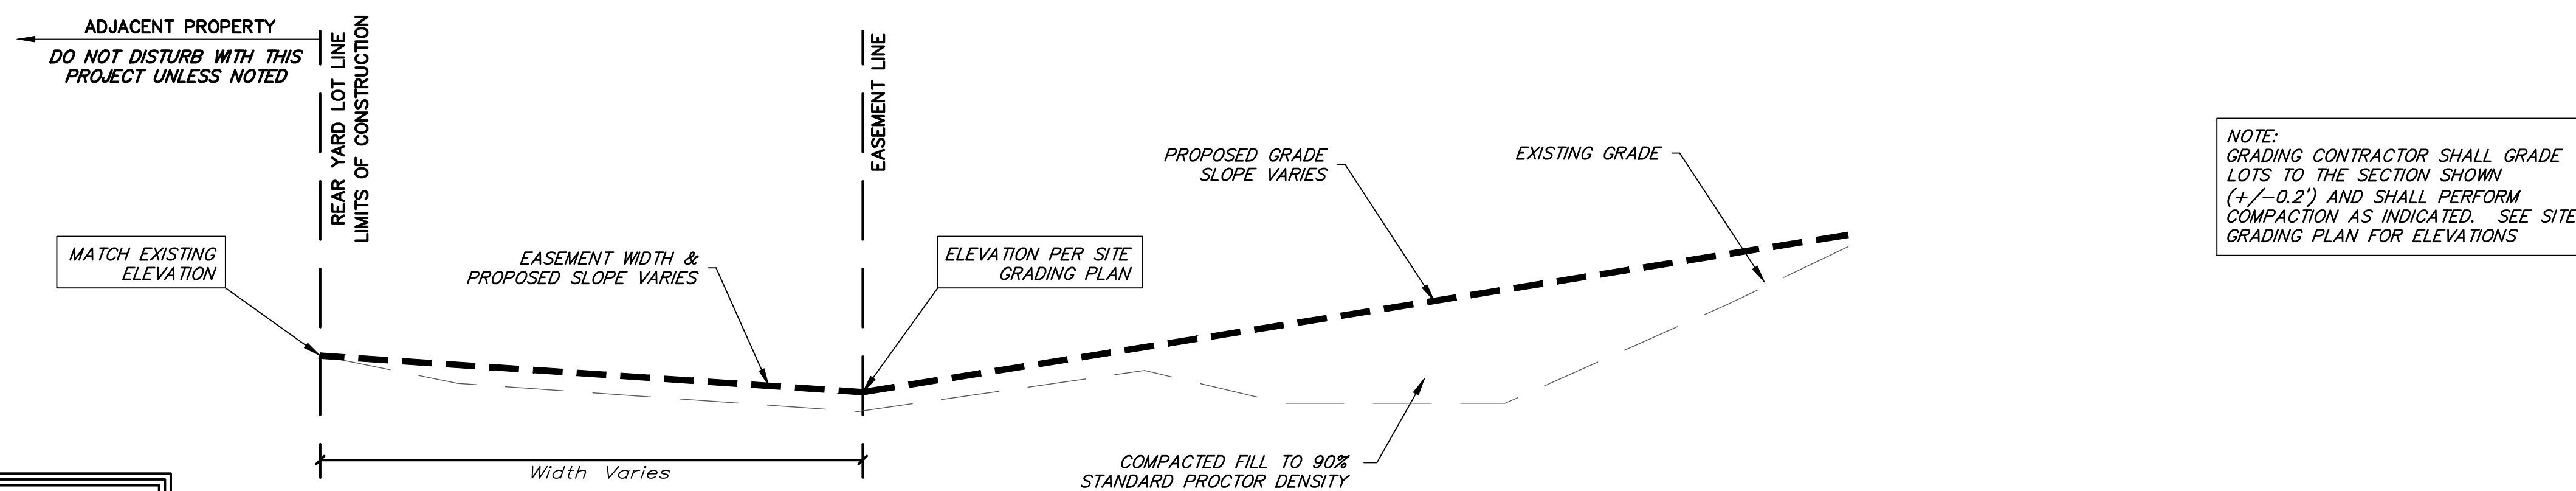

When trees are present along rear lot line, grade shall match at trunk line and trees shall not be disturbed. Any trimming of trees shall be approved by the engineer and owner.