

EROSION CONTROL PLAN LEGEND
(Installation Details Found in the SWP2 Plan)


- DROP INLET PROTECTION
- CURB INLET PROTECTION
- DITCH CHECKS
- SILT FENCING
- EROSION CONTROL BERM
- BACK OF CURB PROTECTION
- EROSION CONTROL MAT
- TEMPORARY DITCH

NO SCALE

EROSION CONTROL MEASURE	INSTALL	MAINTAIN	REMOVE
BACK OF CURB PROTECTION (LF)	0	0	0
CONSTRUCTION ENTRANCE (EA)	0	1	0
CURB INLET BARRIER (EA)	12	0	0
DITCH CHECK (EA)	0	13	0
DROP INLET PROTECTION (EA)	7	0	0
EROSION CONTROL (LS)	0	0	0
EROSION CONTROL BERM (LF)	0	550	0
SILT FENCE (LF)	0	2,229	0
EROSION CONTROL MAT (SY)	0	3,879	0

QUANTITIES ARE FOR INFORMATION ONLY! CONTRACTOR SHALL VERIFY QUANTITIES PER FINAL BID QUANTITY SHEET.

* ALL EXISTING BMPs INCLUDING CONSTRUCTION ENTRANCE, SEDIMENT BARRIERS, SILT FENCE, EROSION CONTROL BERM, AND EROSION CONTROL MAT SHALL BE MAINTAINED AND REPAIRED IF NECESSARY. REPLACEMENT OR REMOVAL OF EROSION CONTROL MEASURES TO BE PAID FOR BY L.S. BID ITEM "MAINTAIN EXISTING EROSION CONTROL BMPs"

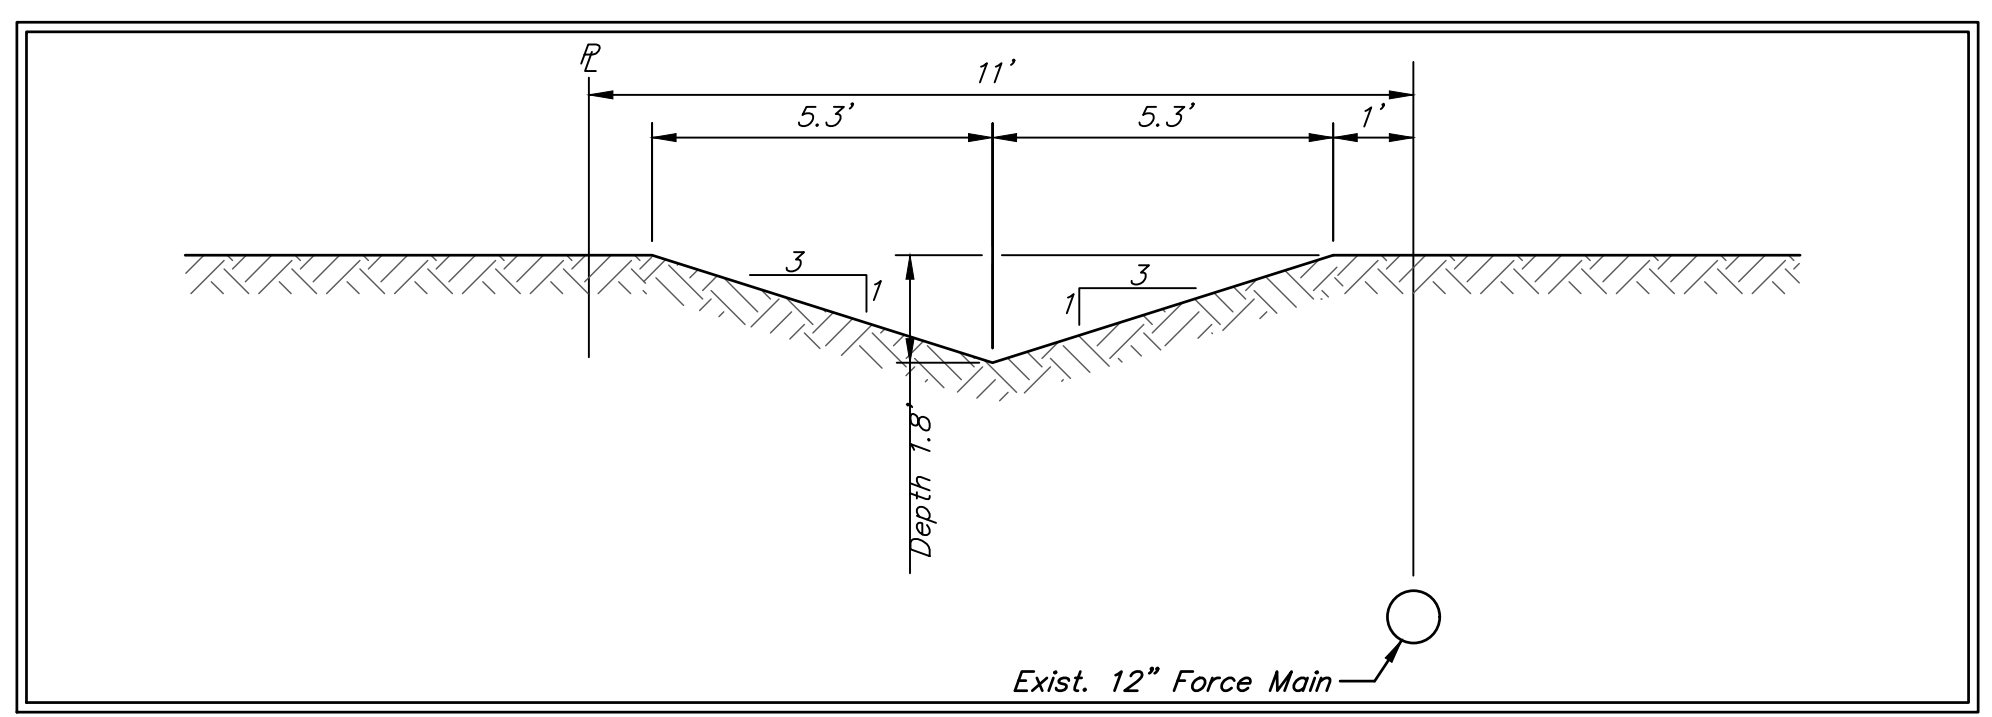

Maintain ditch check sediment barriers per detail, sheet 18.

---(300)--- Existing Grade
 ————— 1300 Proposed Grade