

SHERIDAN AVENUE

RES. "F"

RES. "F"

RES. "E"


RES. "C"

RES. "A"

RES. "B"

53RD STREET NORTH

ST. PAUL CT



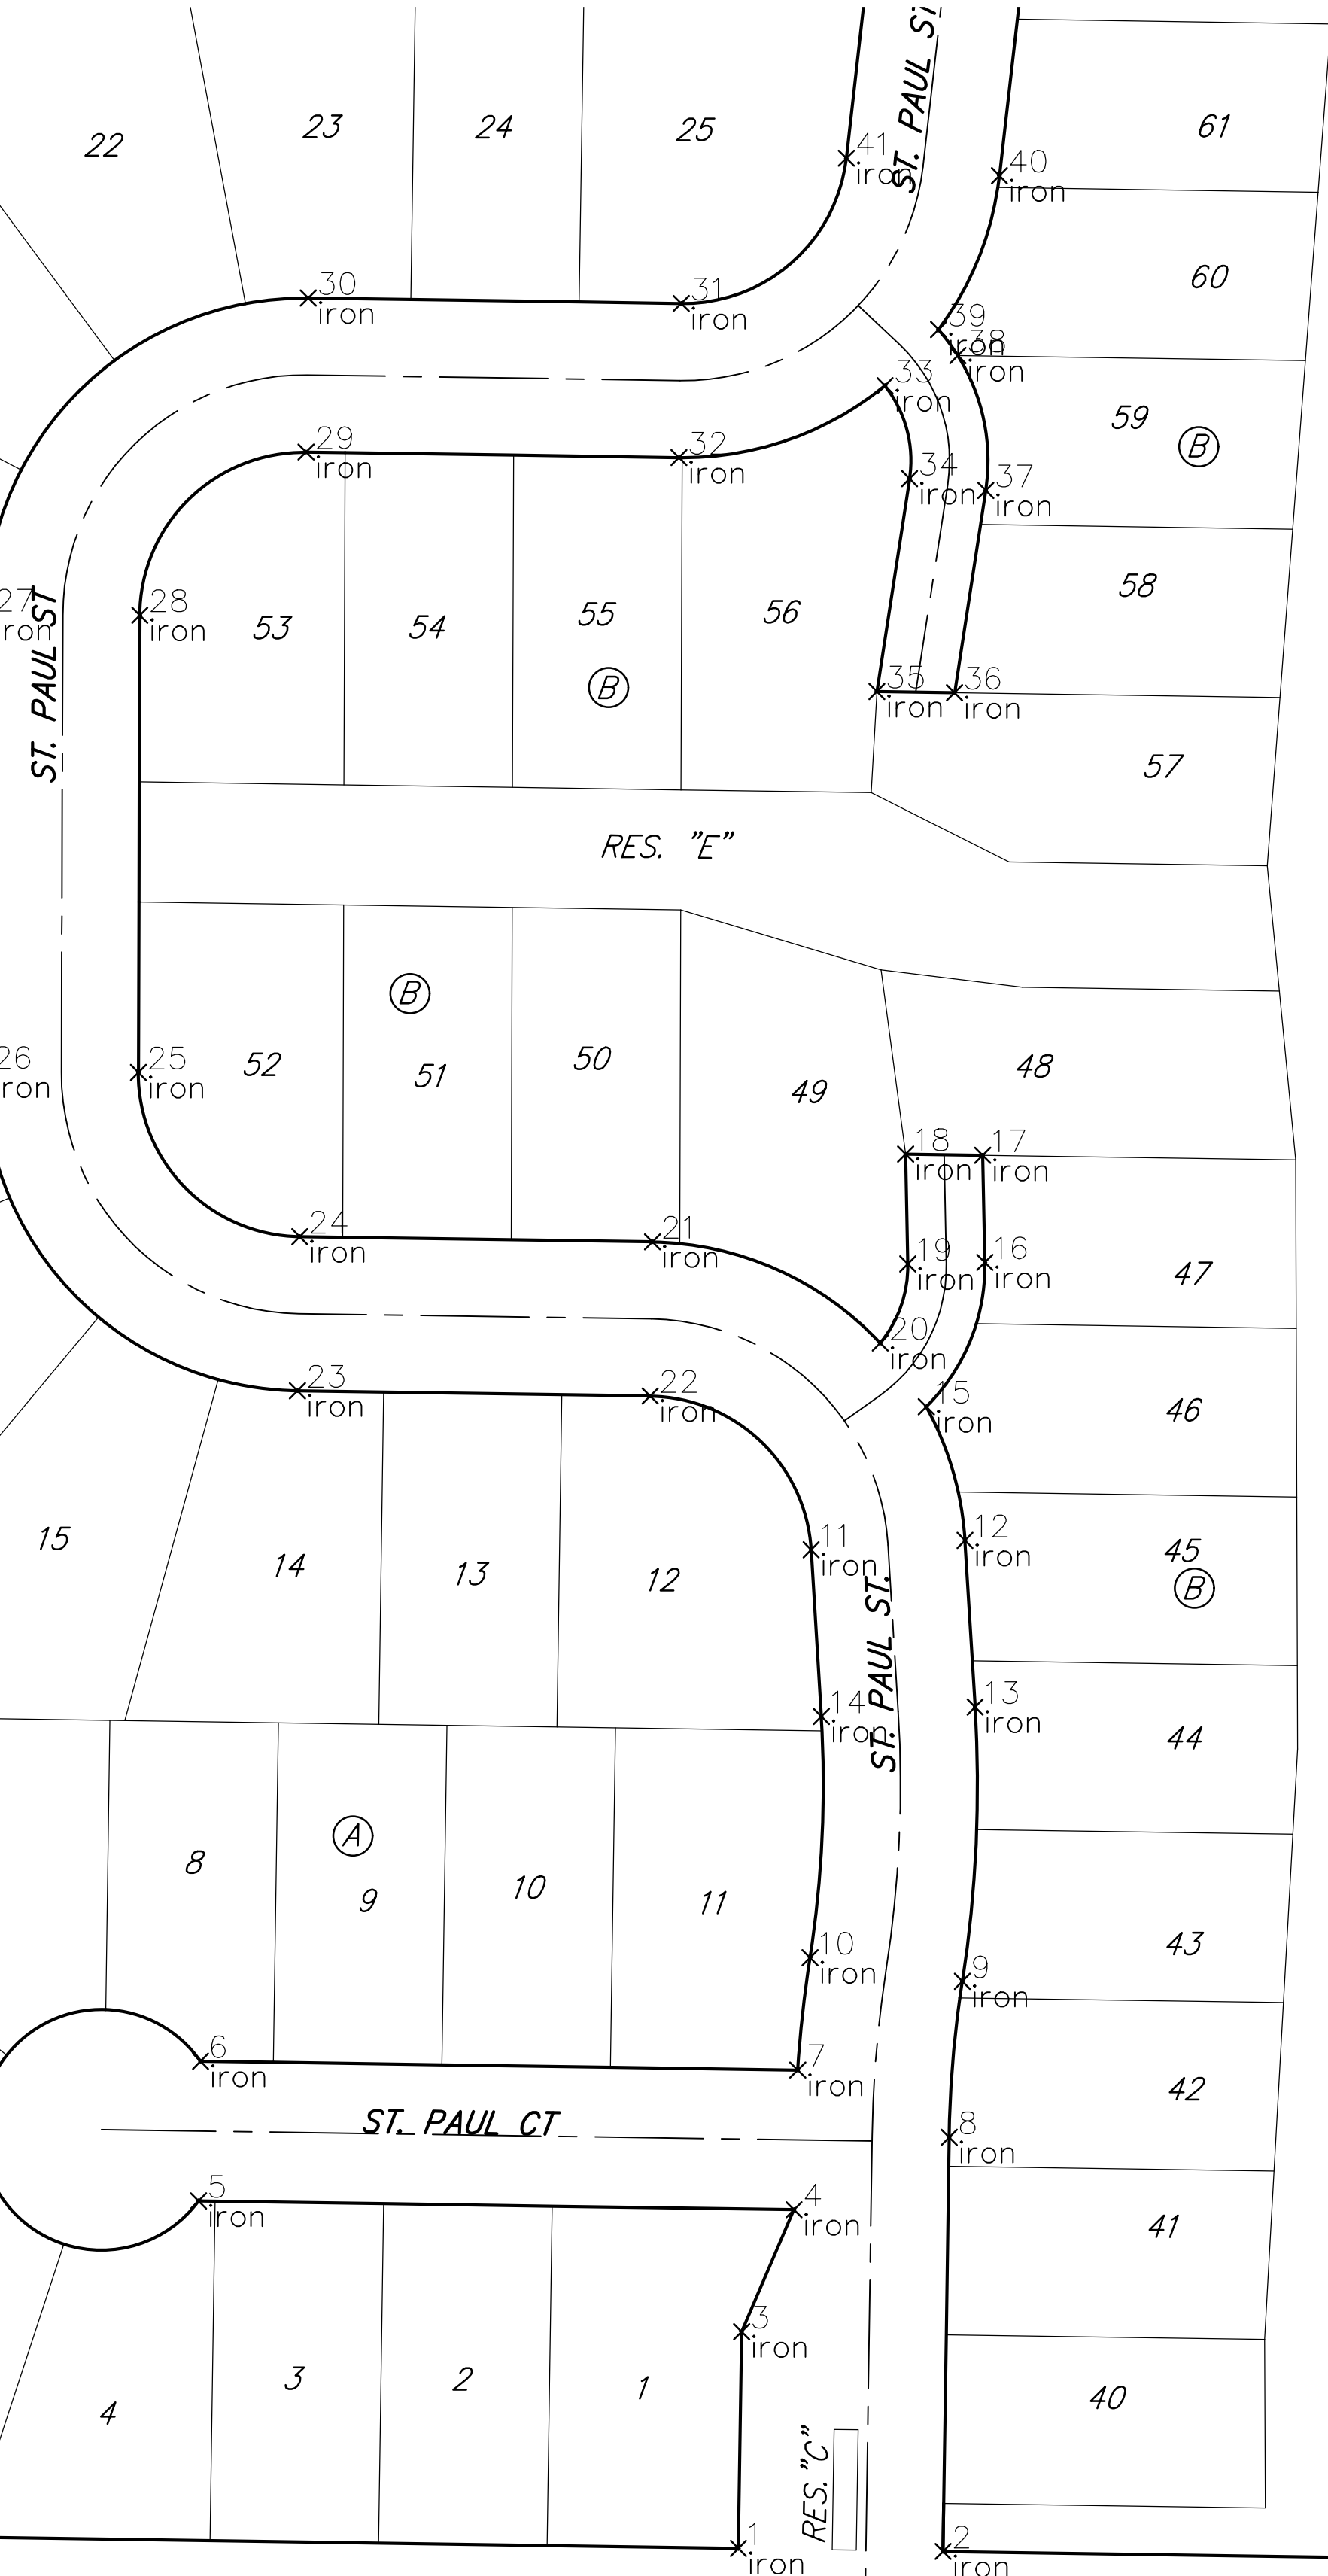


IRONS

Point Table			
Point #	Northing	Easting	Raw Description
1	5091.14	2898.33	iron
2	5089.88	2983.32	iron
3	5181.13	2899.66	iron
4	5231.81	2921.41	iron
5	5235.47	2674.08	iron
6	5293.47	2674.94	iron
7	5289.79	2922.96	iron
8	5261.87	2985.87	iron
9	5326.65	2991.34	iron
10	5336.46	2928.10	iron
11	5505.88	2928.53	iron
12	5509.78	2992.41	iron
13	5440.56	2996.64	iron
14	5436.67	2932.75	iron
15	5565.26	2976.37	iron
16	5625.21	3000.68	iron
17	5669.70	2999.78	iron
18	5670.17	2967.77	iron
19	5624.57	2968.69	iron
20	5591.71	2957.24	iron
21	5633.72	2862.61	iron
22	5569.73	2861.66	iron
23	5571.90	2715.20	iron
24	5635.89	2716.15	iron
25	5704.10	2649.15	iron
26	5704.30	2585.15	iron
27	5894.15	2585.75	iron
28	5893.95	2649.75	iron
29	5961.73	2718.75	iron
30	6025.72	2719.70	iron
31	6023.43	2874.58	iron
32	5959.44	2873.63	iron
33	5989.30	2959.22	iron
34	5950.67	2969.43	iron
35	5862.29	2955.84	iron
36	5861.81	2988.05	iron
37	5945.80	3001.06	iron
38	6001.81	2989.50	iron
39	6012.58	2981.45	iron
40	6076.49	3006.74	iron
41	6083.73	2943.15	iron
42	5080.31	3629.50	iron
43	5079.05	3714.50	iron
44	5073.57	4084.50	iron
45	5098.77	2383.27	iron
100	5039.21	2353.08	SEC COR

WATER MAIN IMPROVEMENTS

Point Table			
Point #	Northing	Easting	Raw Description
6500	4958.00	4189.11	0+00
6502	4964.78	3731.49	4+57.67
6505	4967.48	3549.22	6+39.96
6506	4975.98	2975.63	12+13.61
6507	4976.42	2945.63	12+43.61
6508	5005.42	2945.73	FH

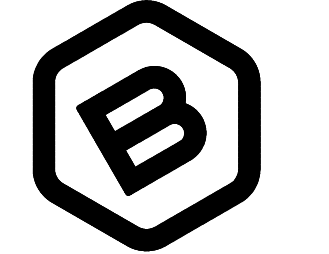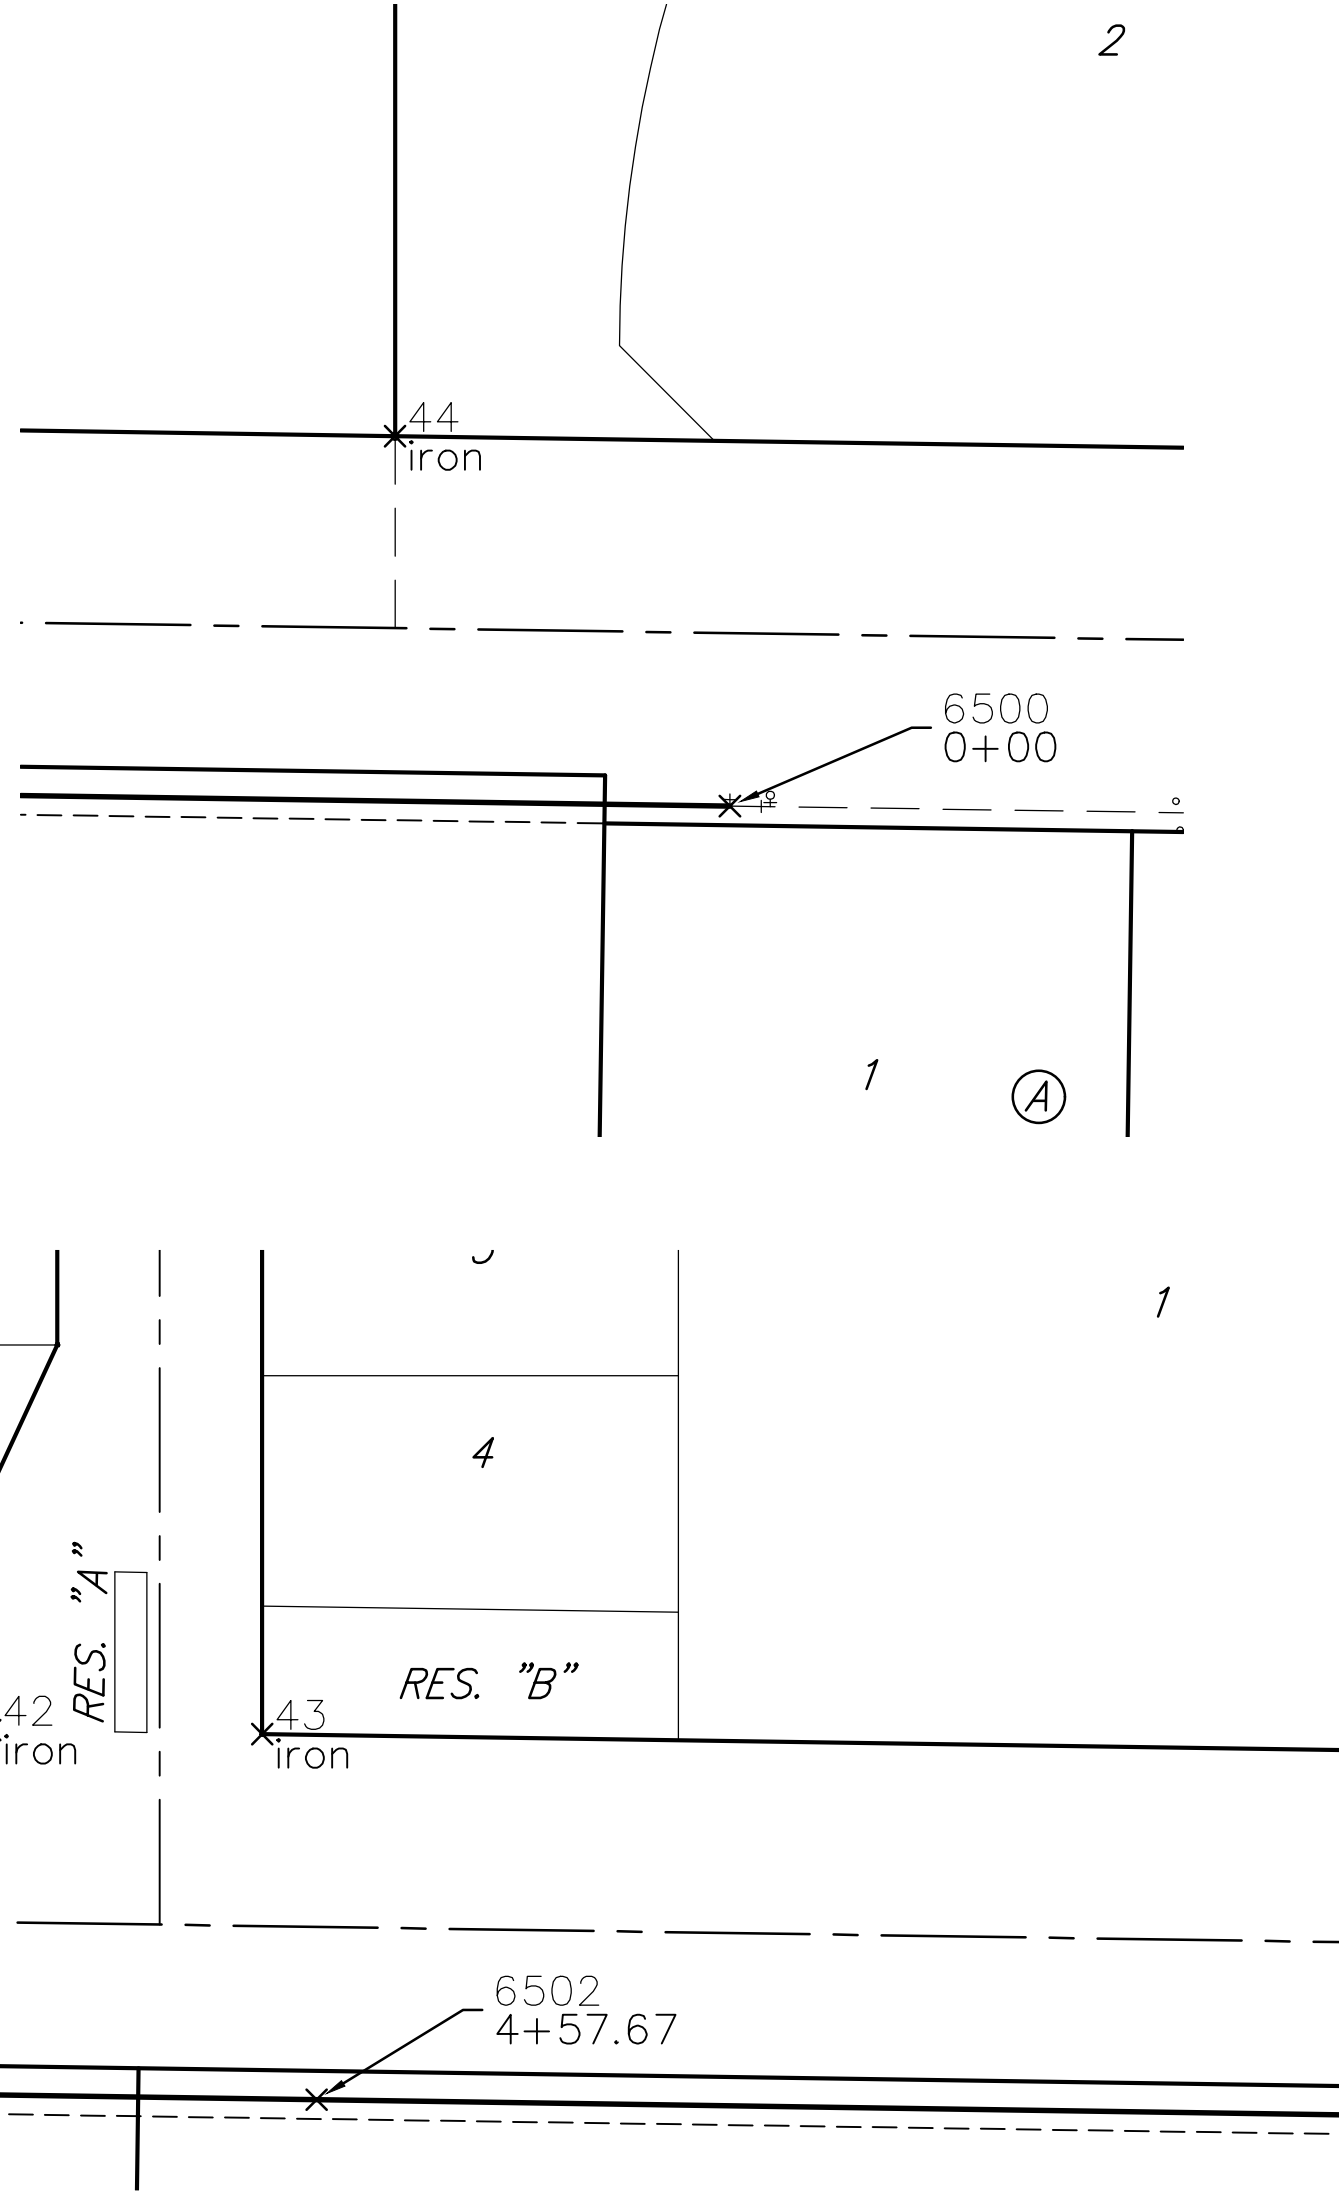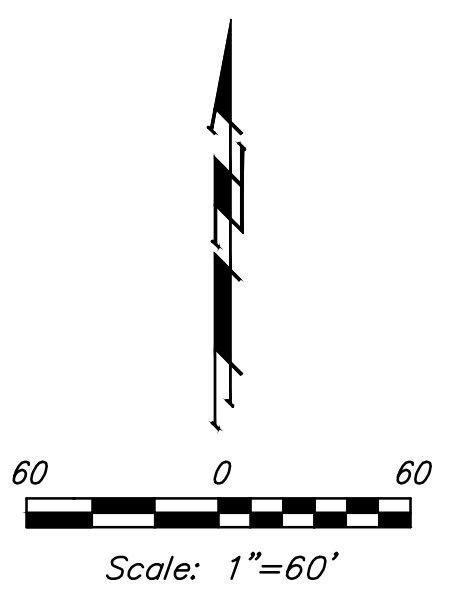

BAUGHMAN COMPANY
 315 Ellis St.
 Wichita, KS 67211
 316-262-7271
 BaughmanCo.com

NORTHGATE 5TH ADD.

COORDINATE SHEET

WATER MAIN IMPROVEMENTS

PROJECT NUMBER:
21-03-E872

DESIGN: DRAWN:
DATE: August 10, 2021

SHEET **12** OF **12**

File: E:\Projects\Northgate 5th Addition_20-03-P538\Engineering\Phase 1\WTR MAIN 21-03-E872\Wtr Main.dwg