

WATERLINE IMPROVEMENTS


TO SERVE

TOPEKA STREET FROM LEWIS TO ENGLISH

CITY OF WICHITA ENGINEERING PROJECT NO. 448-2020-028855
ORG CODE 54250020, MUNIS NO. W0023

CITY OF WICHITA, KANSAS

GARY JANZEN, P.E. - CITY ENGINEER

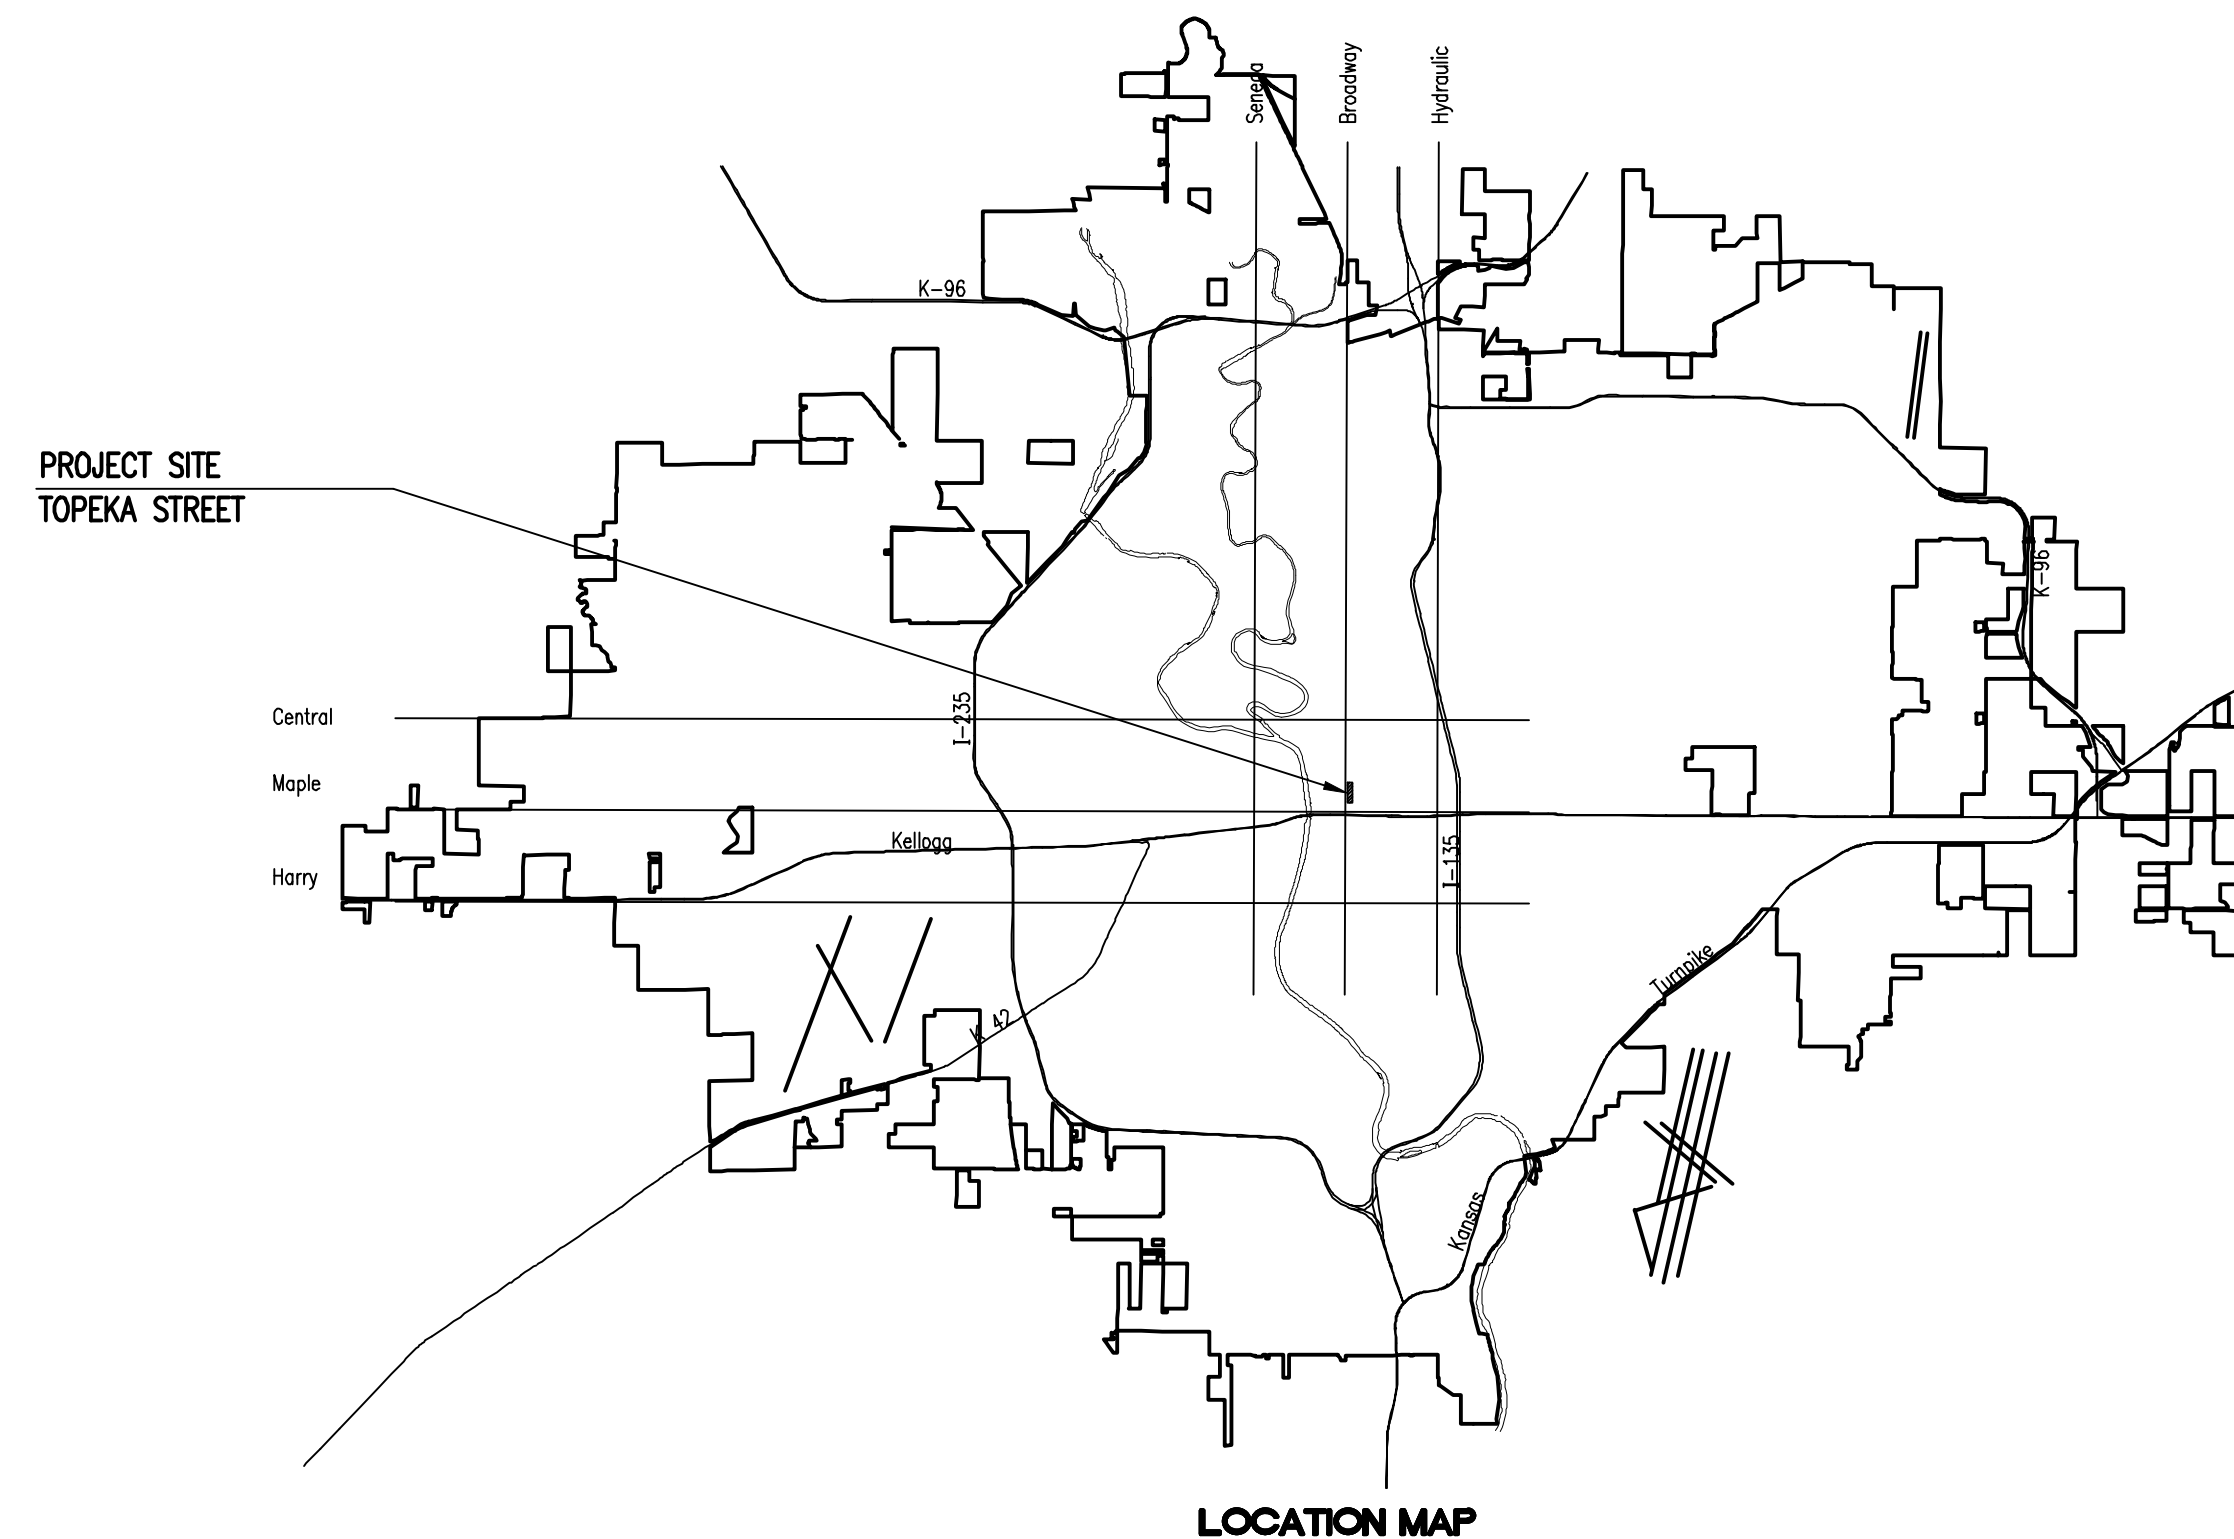

SEPTEMBER 2021

INDEX OF SHEETS

SHEET NO. C001	TITLE SHEET
SHEET NO. C002	KEY MAP AND GENERAL NOTES
SHEET NO. C003	KEY MAP, BUBBLE MAP, AND CONTROL
SHEET NO. C101-C103	WATERLINE NO. 1
SHEET NO. C104	WATERLINE NO. 2
SHEET NO. C501	STANDARD WATER ASSEMBLY DETAIL
SHEET NO. C502	STANDARD WATER SERVICE DETAIL
SHEET NO. C503	WATER METER CONNECTION DETAIL
SHEET NO. C504	MISCELLANEOUS WATER DETAILS
SHEET NO. C505-C509	SOIL EROSION BMP'S
SHEET NO. CT701-CT703	TRAFFIC CONTROL



WATERLINE IMPROVEMENTS
TO SERVE

TOPEKA STREET
FROM LEWIS TO ENGLISH

GARY JANZEN, P.E. - CITY ENGINEER
CITY OF WICHITA PROJECT NO. 448-2020-

Issue:		

JOB NO.	35-207042-002-0042
DATE	SEPTEMBER 2021
PM	RWG
DESIGNED BY	TBK
DRAWN BY	KTD
CHECKED BY	RWG

TITLE SHEET

C001

SAVED 9/20/2021 10:16:50 AM BY KURTIS DEKAT
PLOTTED 9/20/2021 10:22:01 AM BY KURTIS DEKAT
U:\WICHITA-CIVIL\2020\207042\002\MIDDRAWINGS\207042-002-C001-TITLE SHEET.DWG