



BENCHMARKS


- BM- #1:
Square cut on top of South curb of 21st St. N. 334'± West and 32'± South of the intersection of 21st St. N. and Cleveland Ave. Elev. = 1307.56(NAVD88)
- BM- #2:
Square cut on top of South concrete pad of monitoring well 26'± East and 51'± South of the intersection of 21st St. N. and Cleveland Ave. Elev. = 1308.70(NAVD88)
- BM- #3:
C.O.W BM Disc on top of South concrete wall 918'± West and 147'± North of the intersection of 21st St. N. and Cleveland Ave. Elev. = 1312.58(NAVD88)

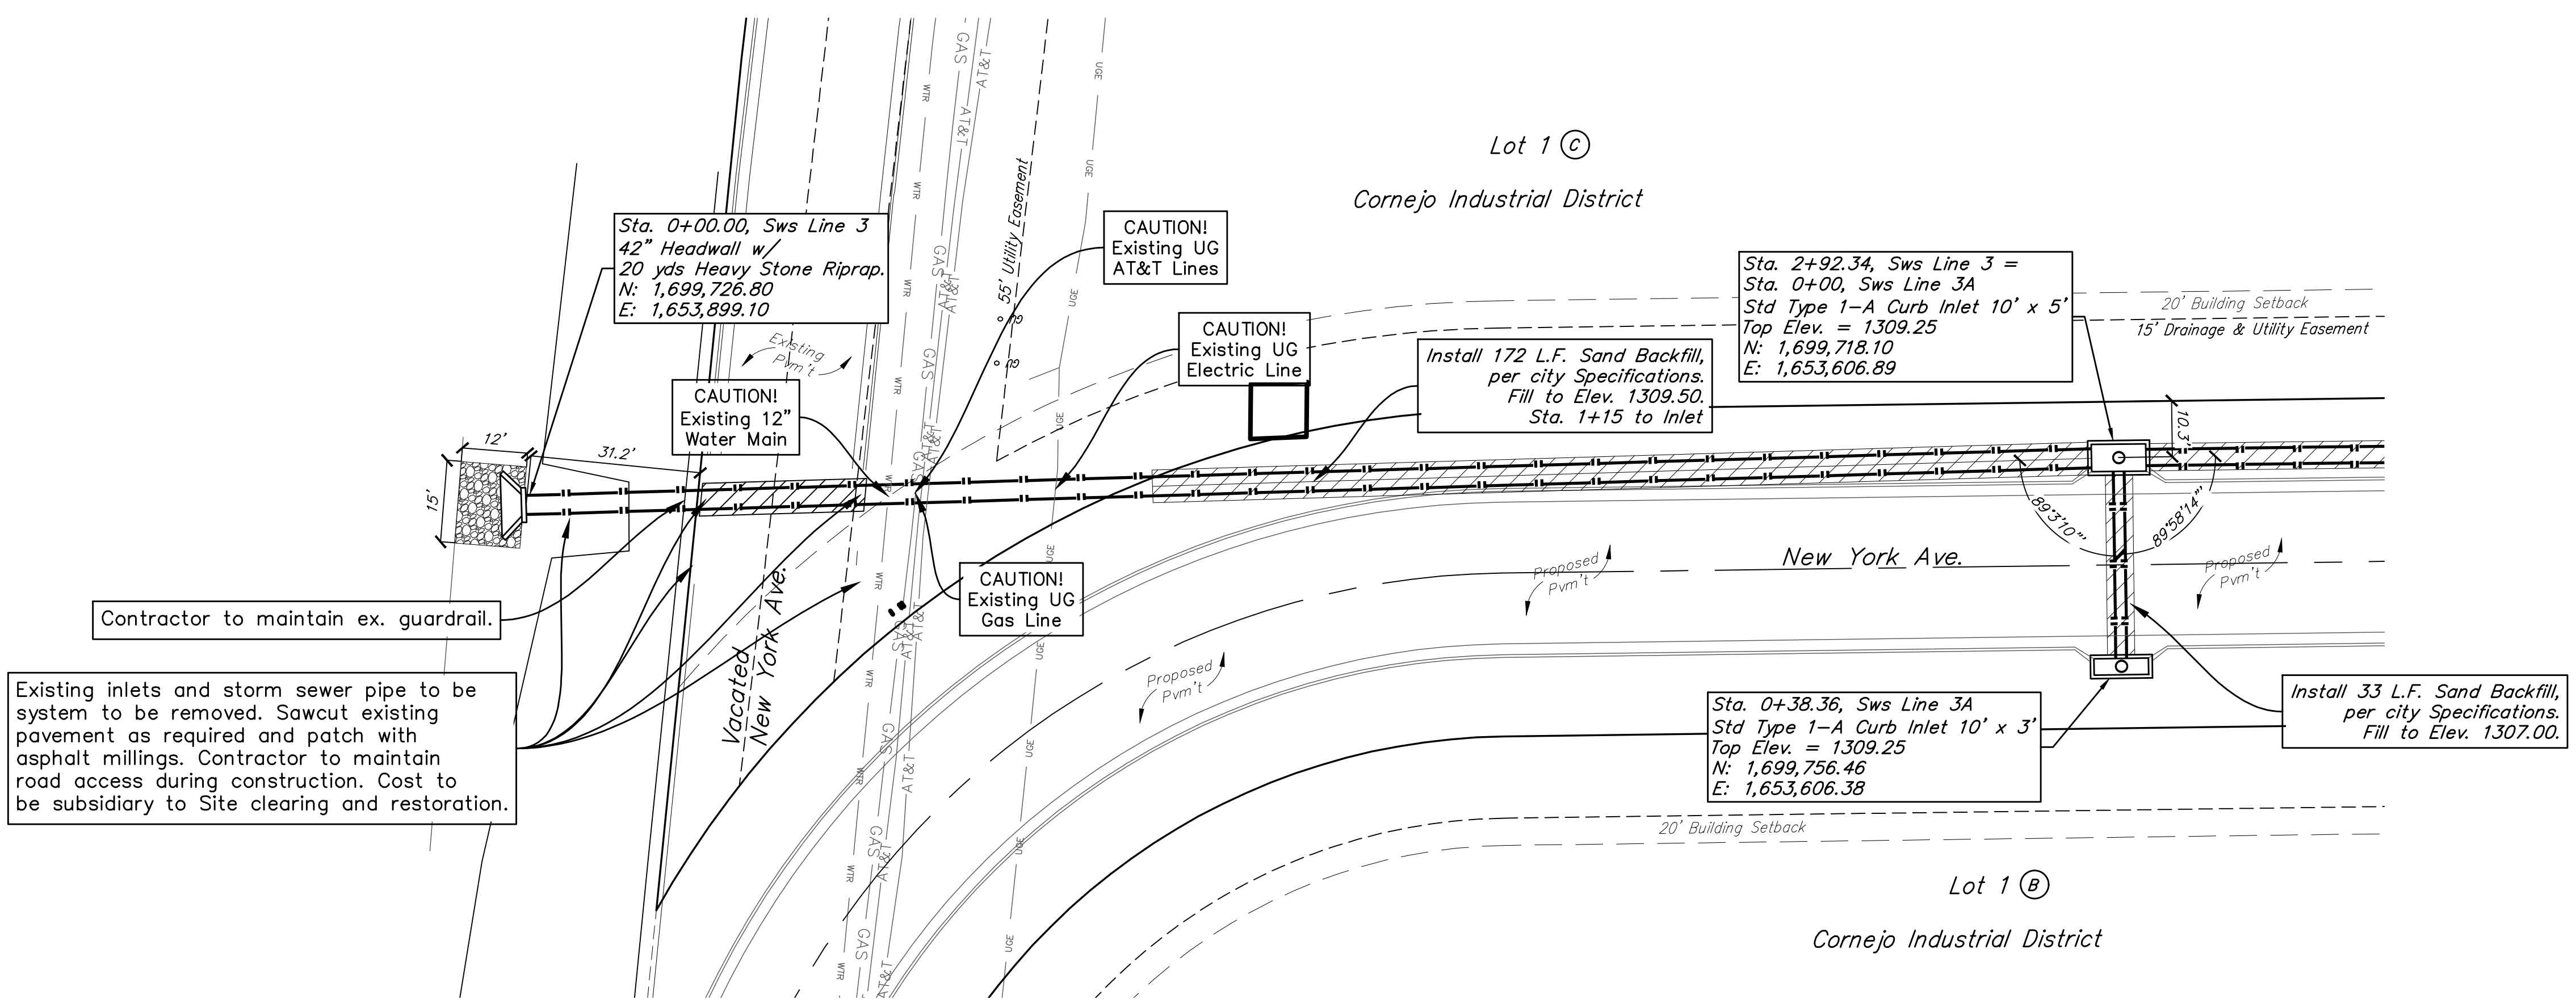

SWS LINE 3

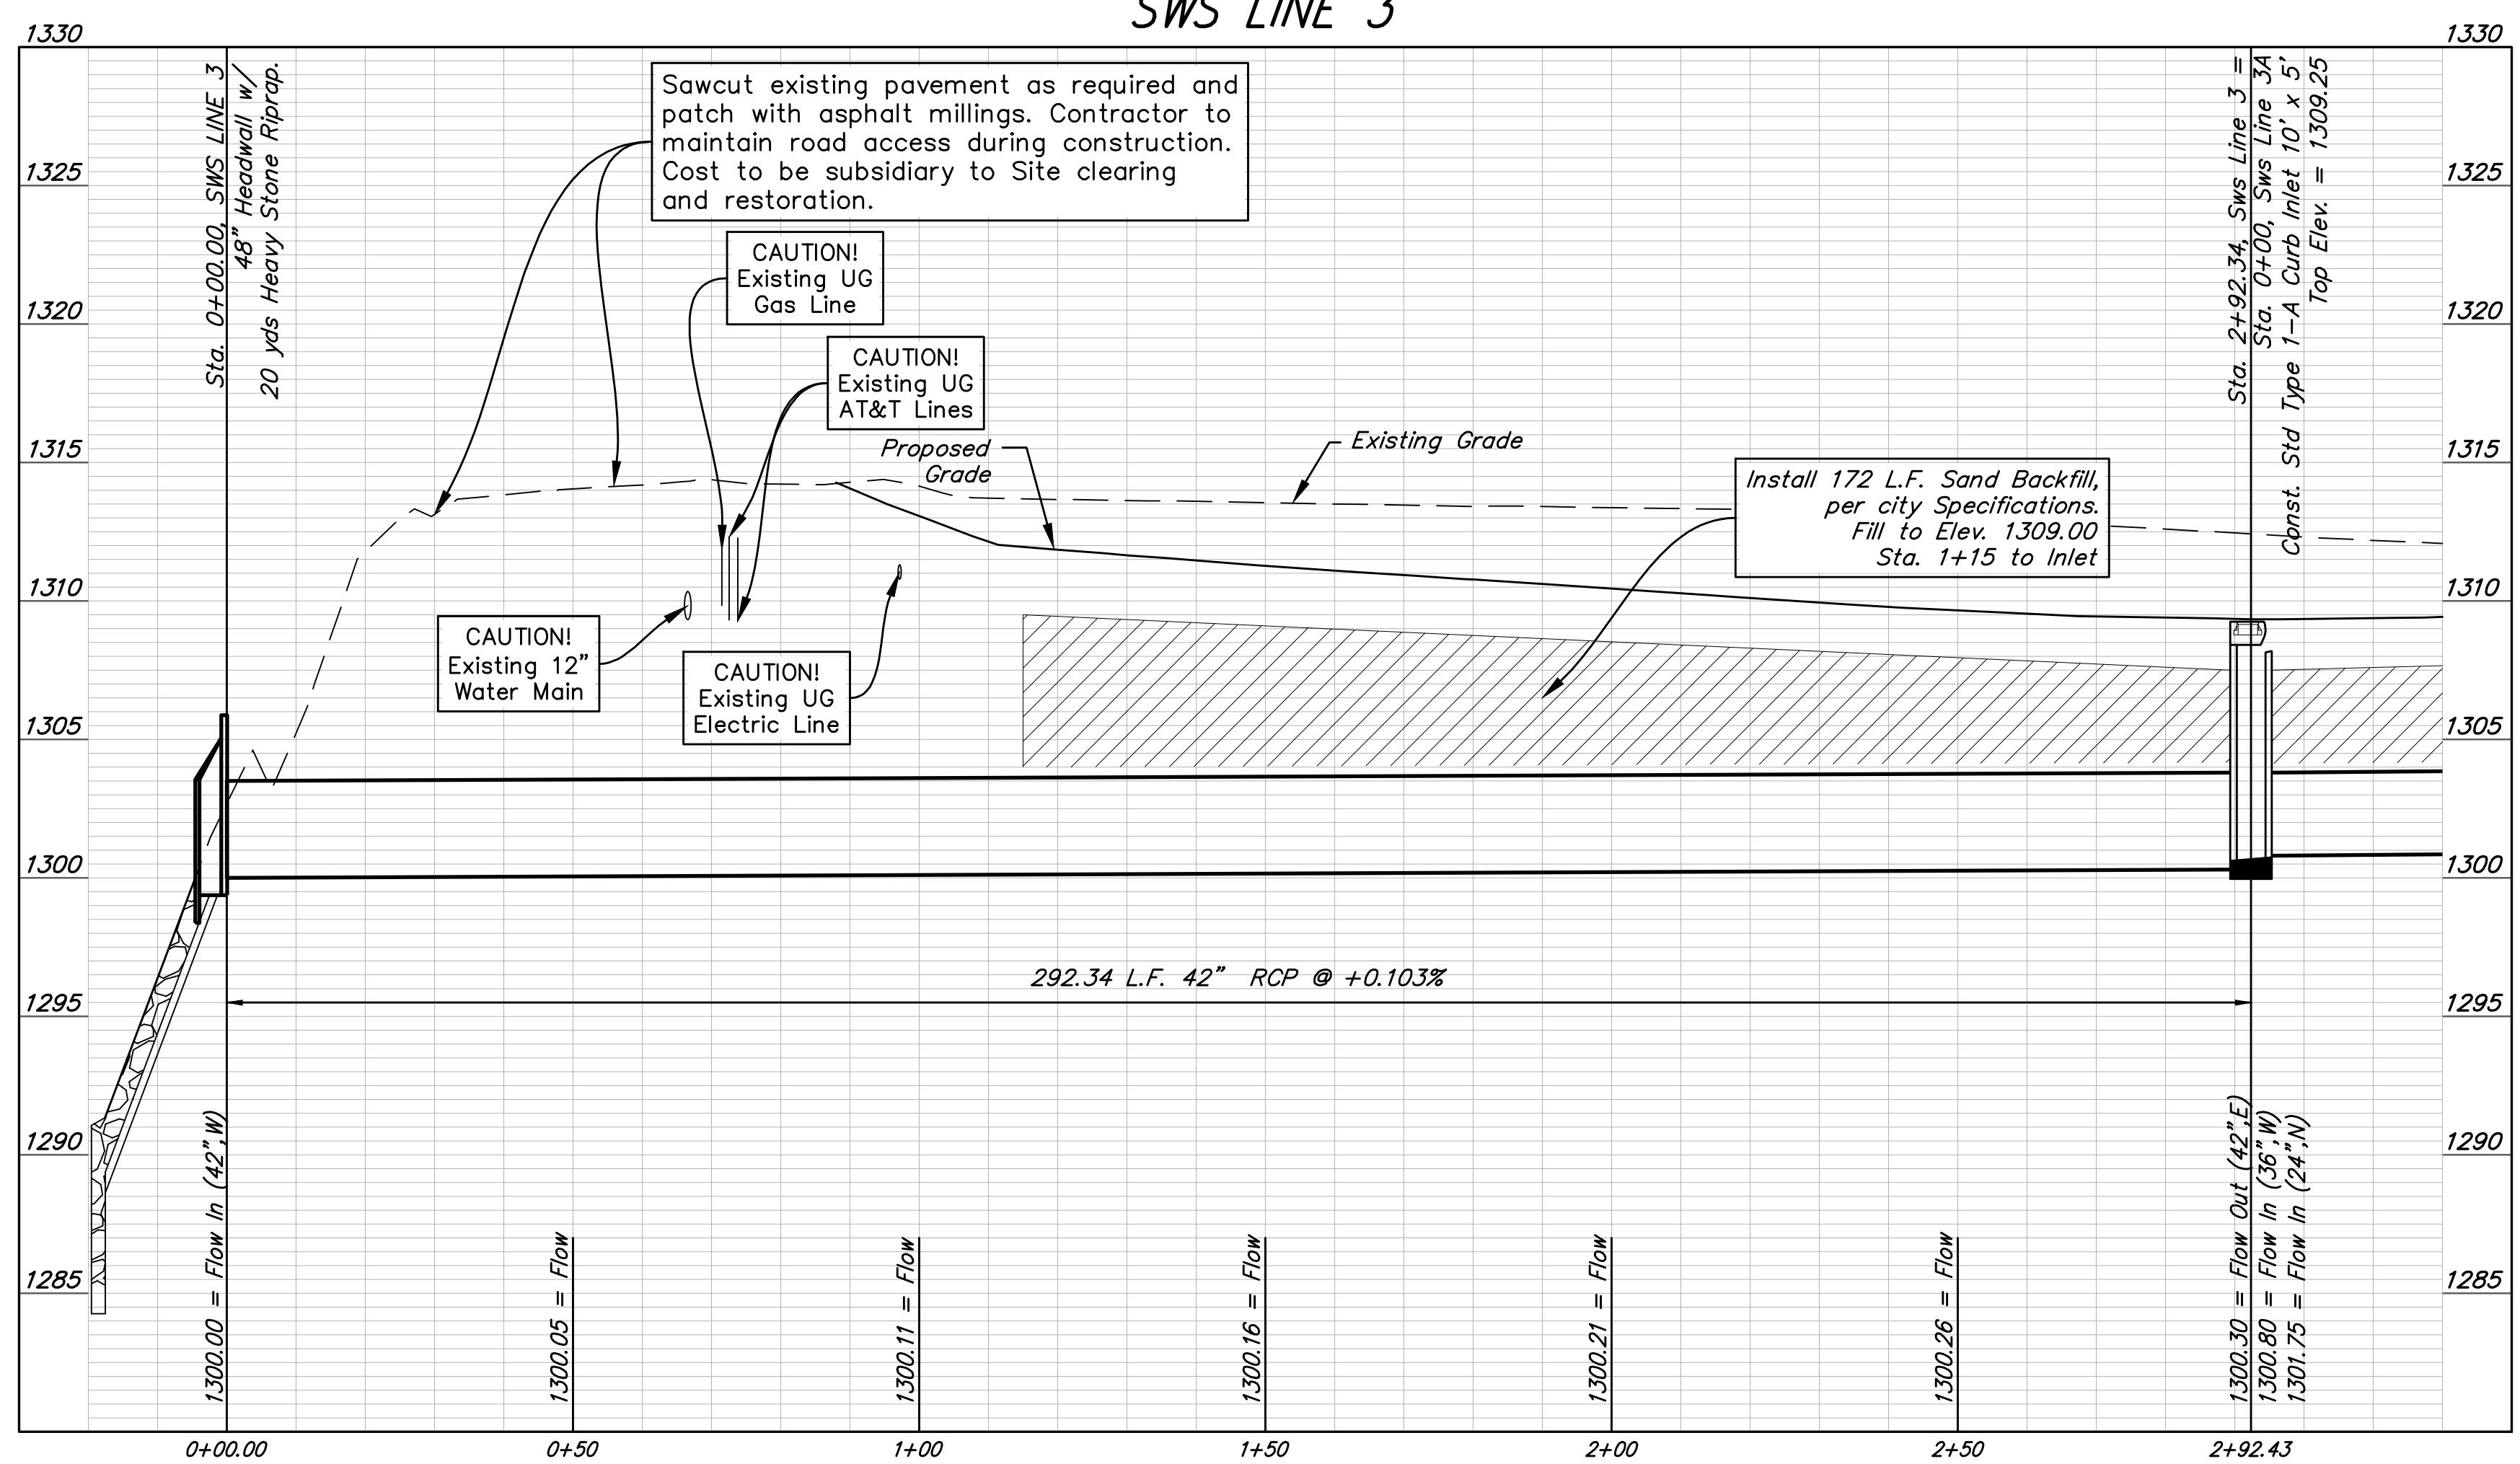

SWS LINE 3A

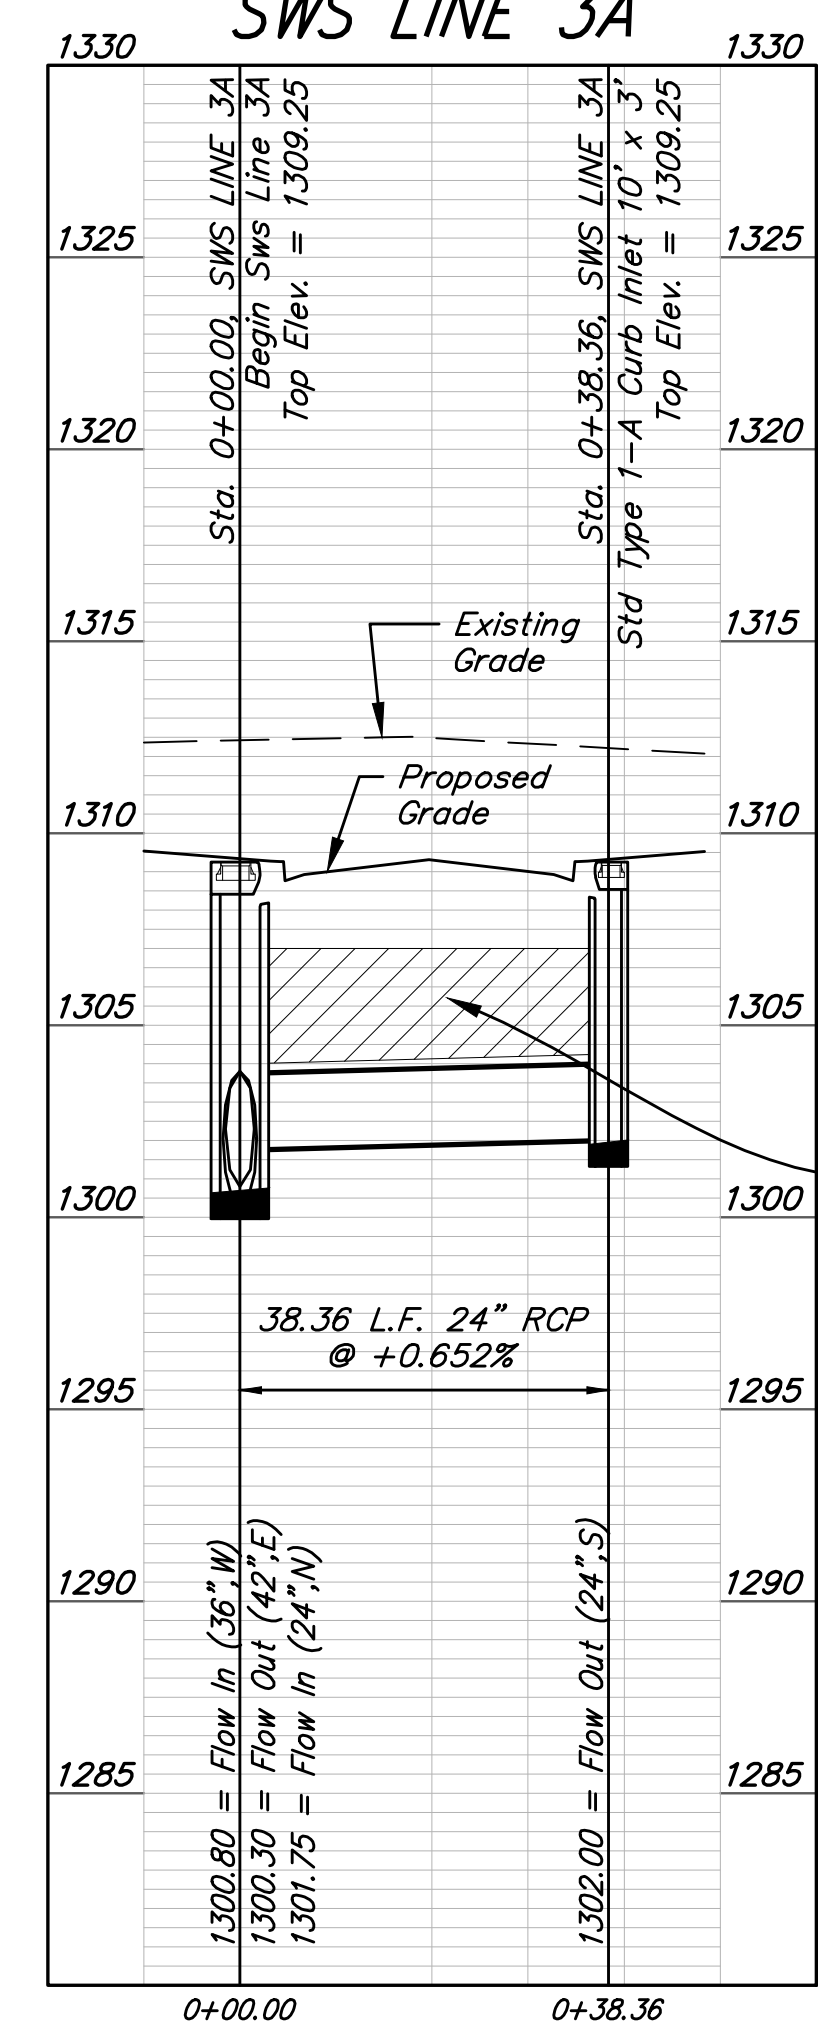

BAUGHMAN COMPANY

315 Ellis St.
Wichita, KS 67211
316-262-7271
BaughmanCo.com

CORNEJO INDUSTRIAL DISTRICT
SWS LINE 3
Sta. 0+00.00
to
Sta. 2+92
SWS LINE 3A
STREET IMPROVEMENTS
Pavement Improvements

PROJECT NUMBER:
472-2021-085726

DESIGN: PSB DRAWN: TNJ
DATE: Oct. 26, 2021

SHEET OF
25 62

File: E:\Projects\Cornejo Industrial District_20-11-P603\Engineering\Phase 1 (only if Multiple Phases)\SWD_21-06-E936\CID SWD Petition.dwg