




5+00

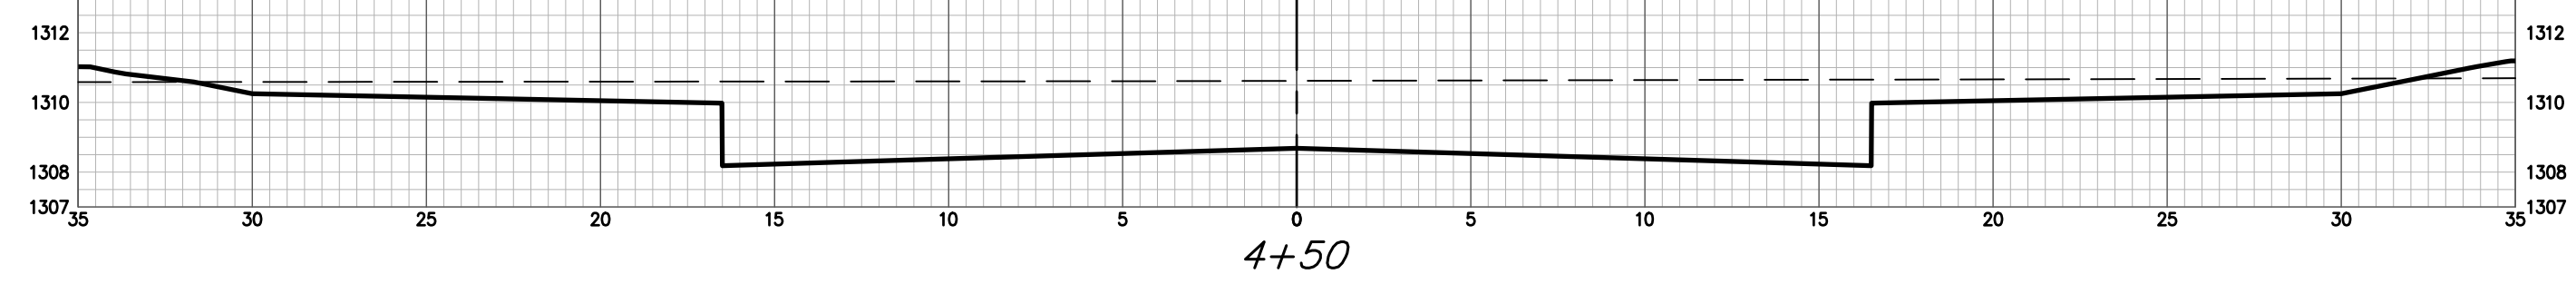


4+50

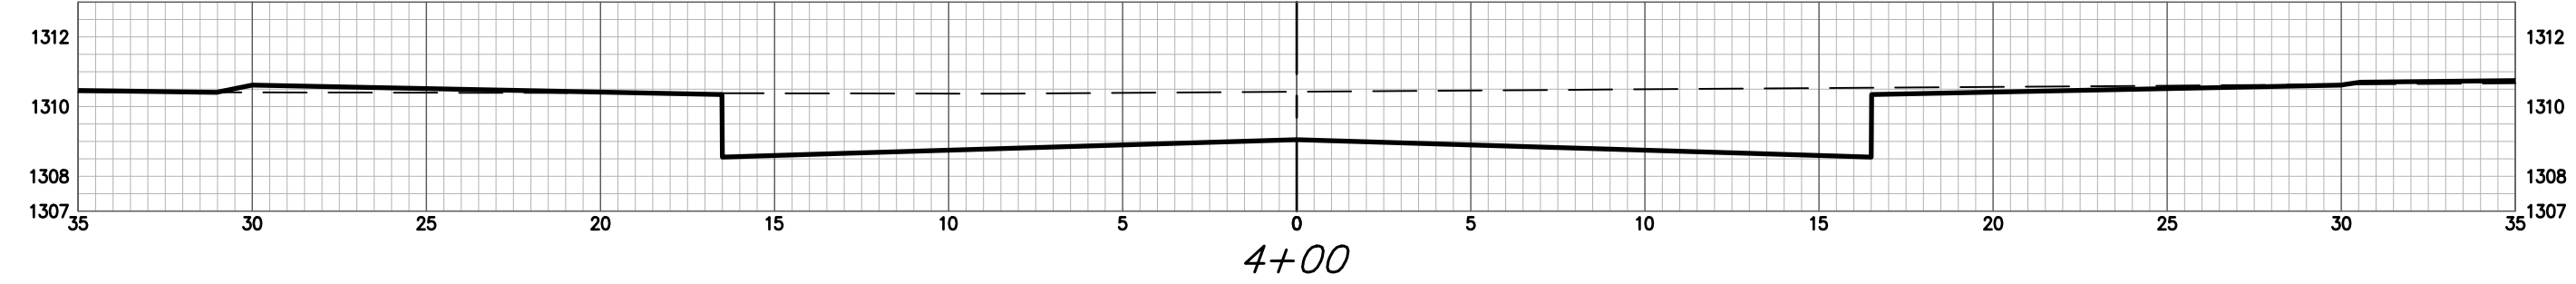


4+00

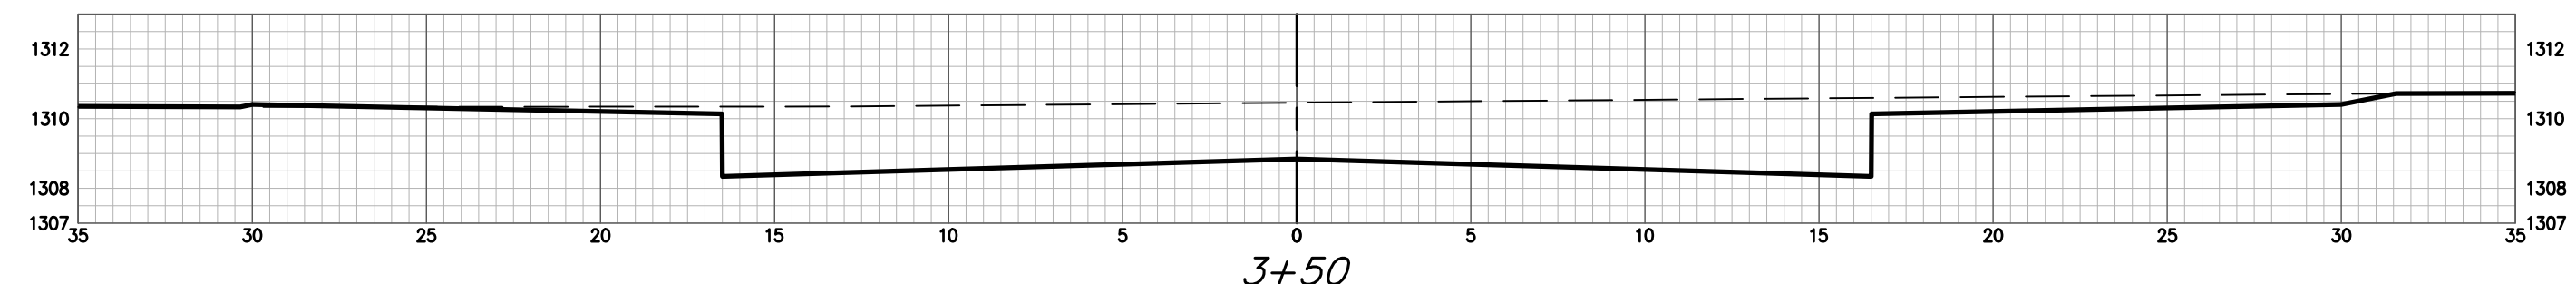


3+50

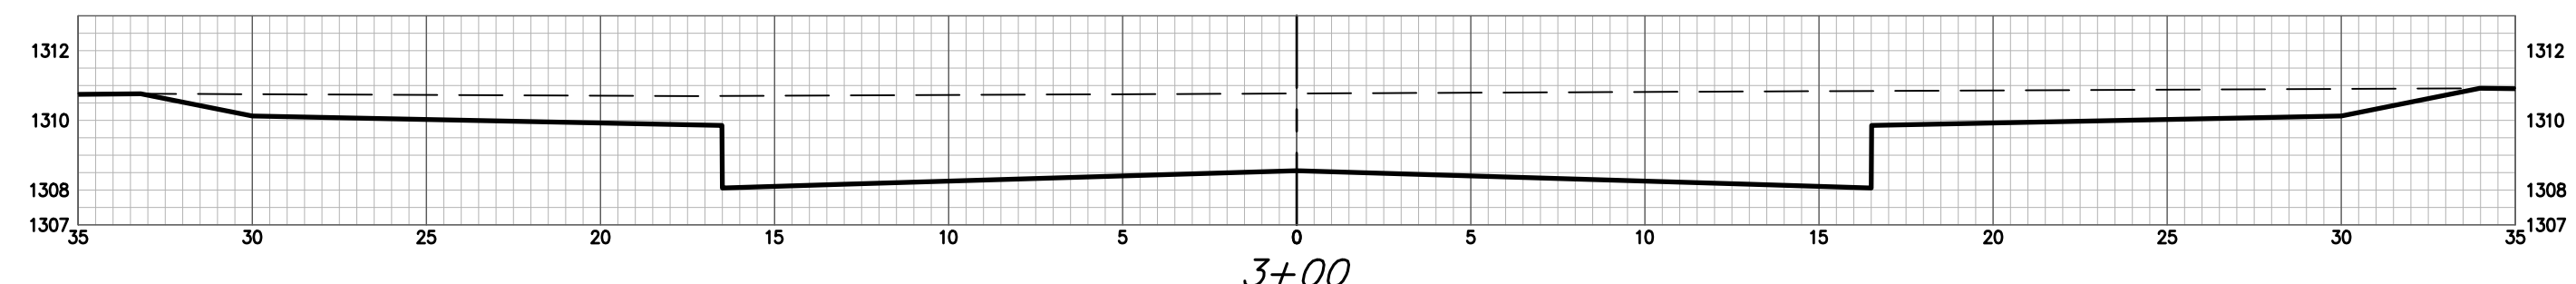


3+00

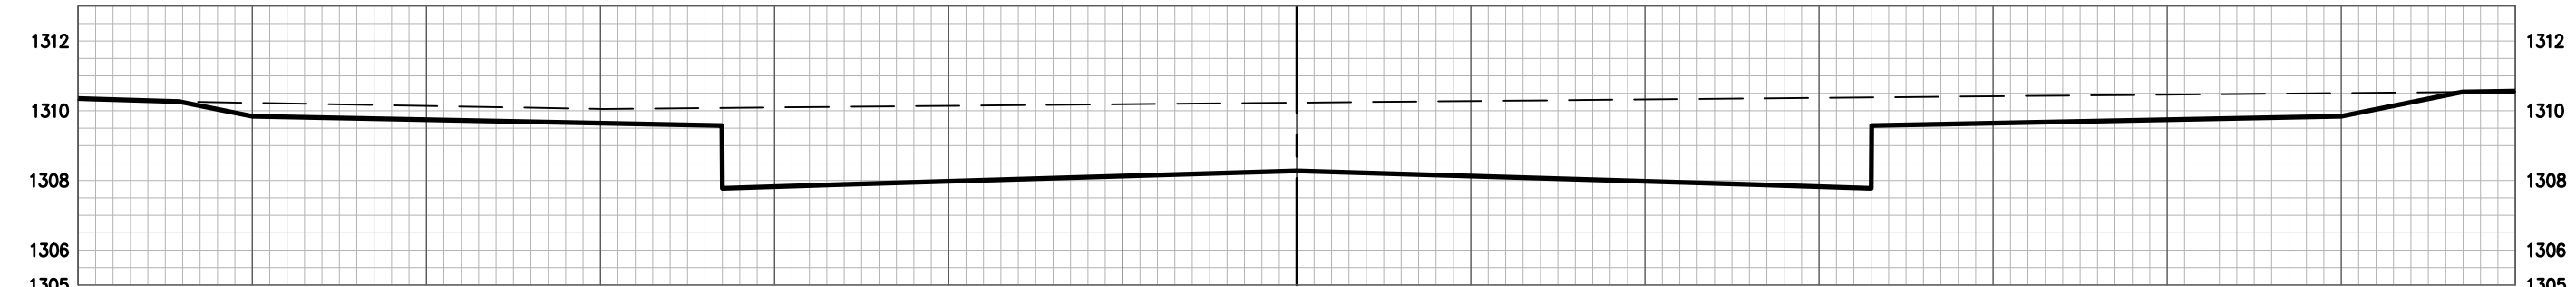


2+50

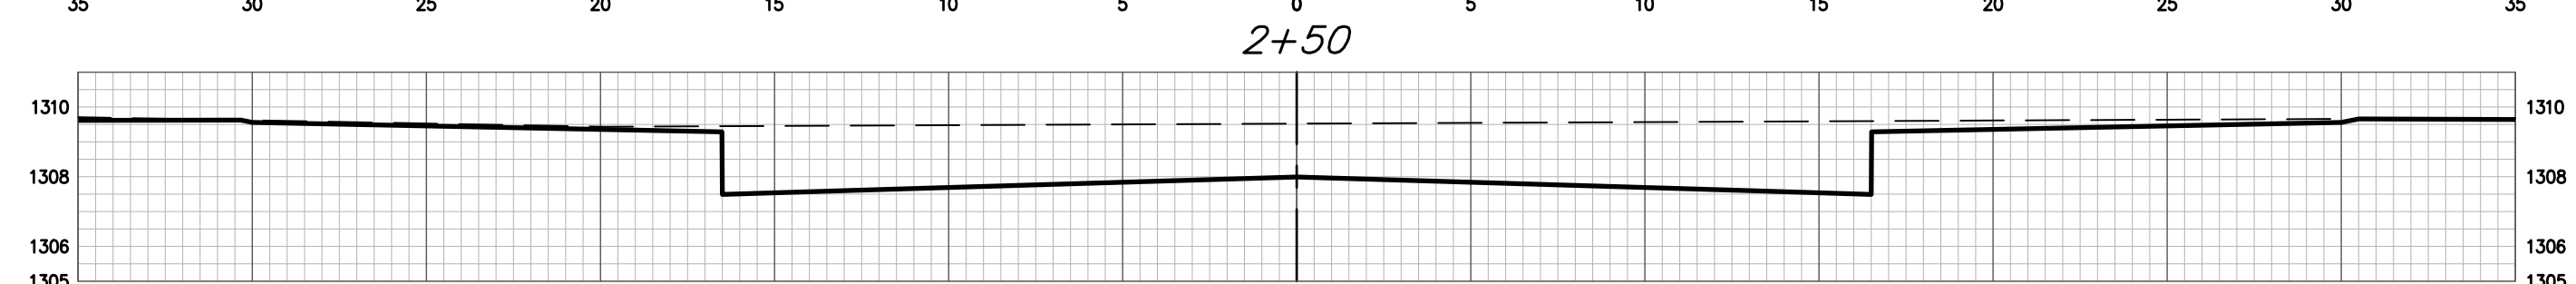


1+89.93

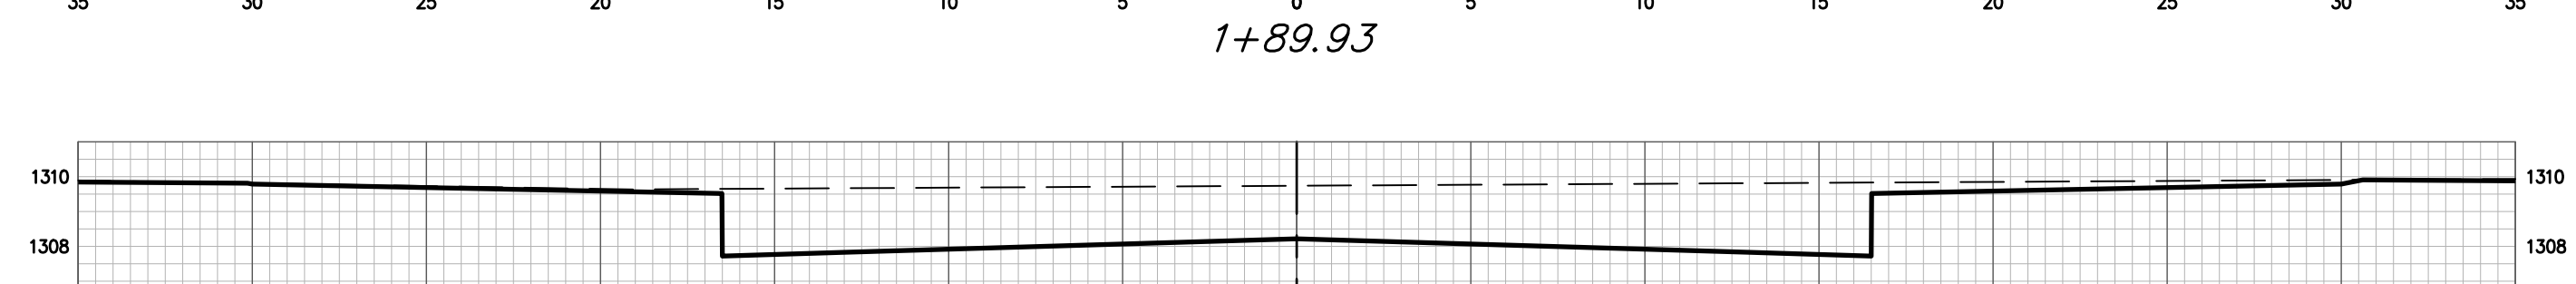


1+50

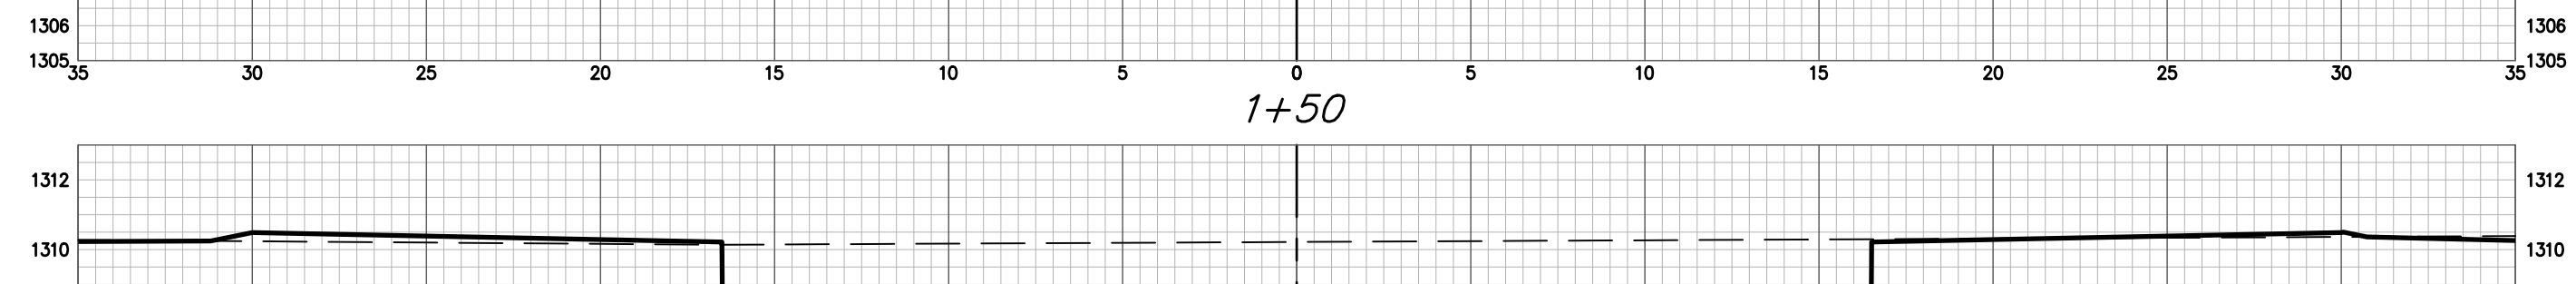

1+00


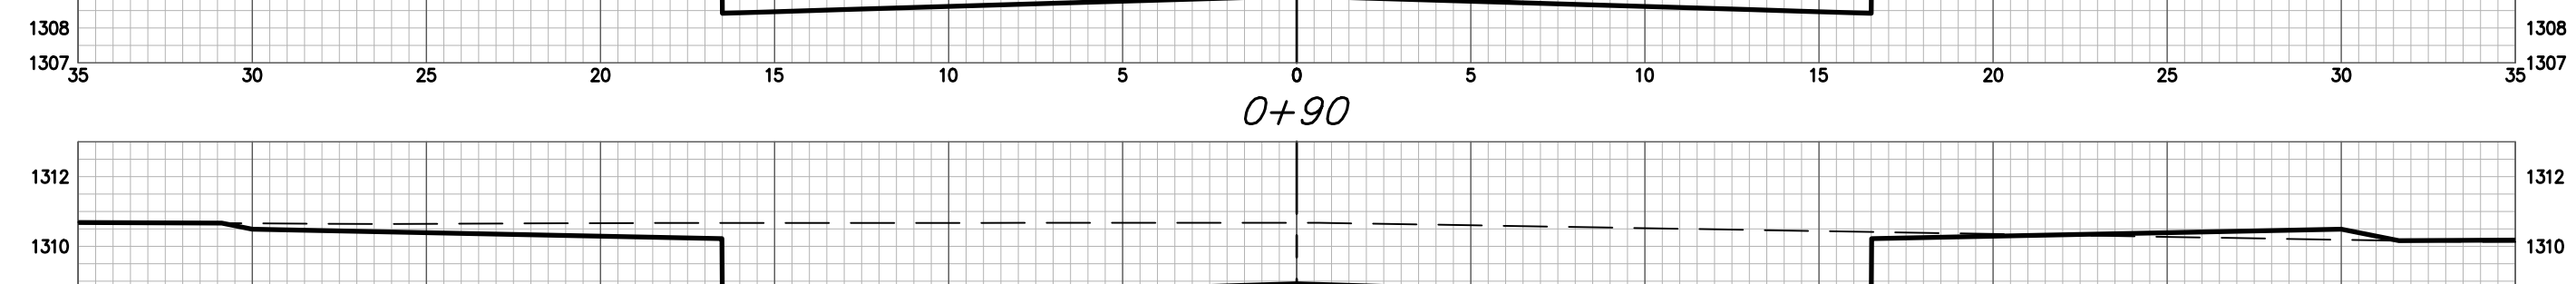


0+90

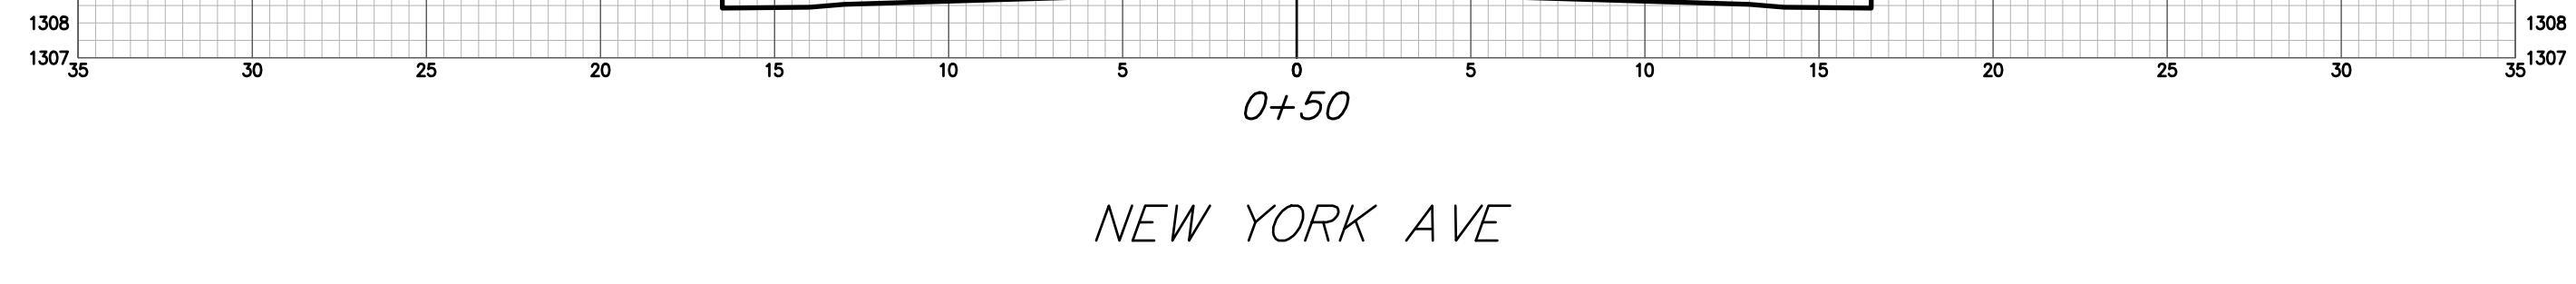

0+50

NEW YORK AVE

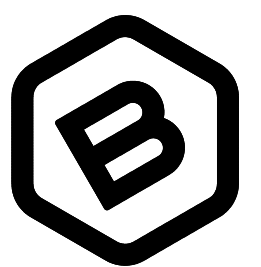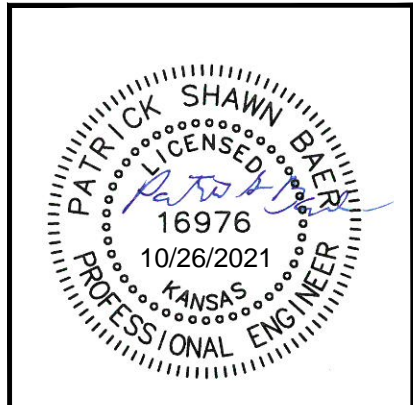

**BAUGHMAN  
COMPANY**

315 Ellis St.  
Wichita, KS 67211  
316-262-7271  
BaughmanCo.com

CORNEJO INDUSTRIAL  
DISTRICT

**CROSS  
SECTIONS**

STREET IMPROVEMENTS  
Street Paving Improvements

PROJECT NUMBER:  
472-2021-085726

DESIGN: PSB DRAWN: HJW

DATE: Oct. 26, 2021

SHEET **57** OF **62**

File: E:\Projects\Cornejo Industrial District\_20-11-P603\Engineering\Phase 1 (only if Multiple Phases)\STR Plans\STR.dwg