
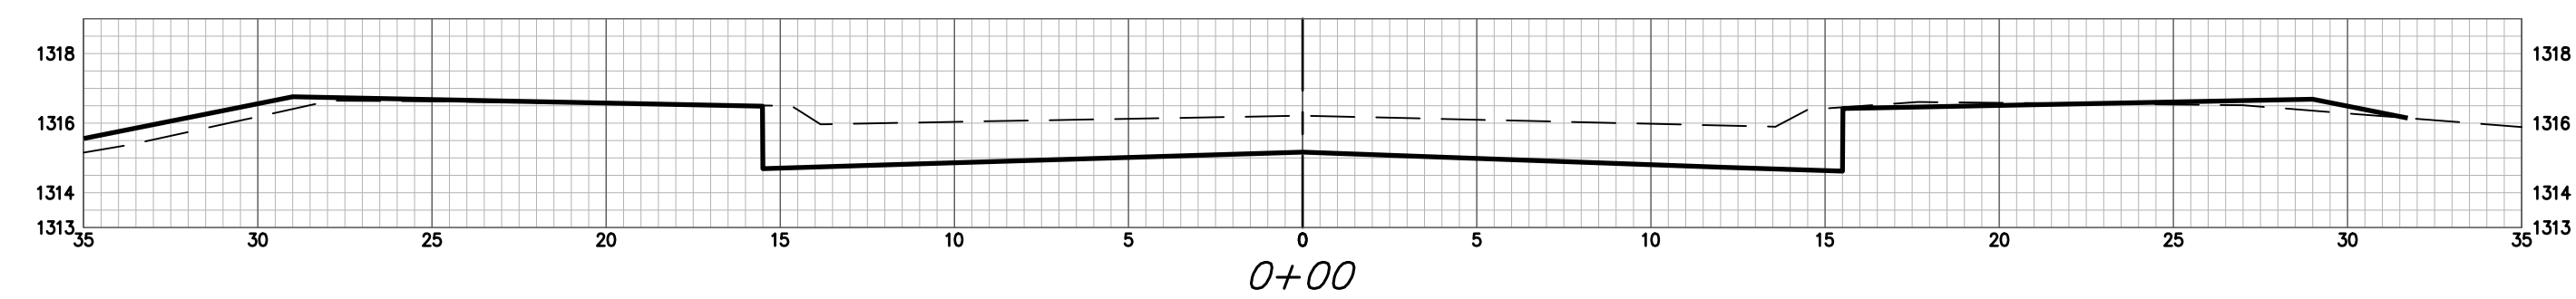
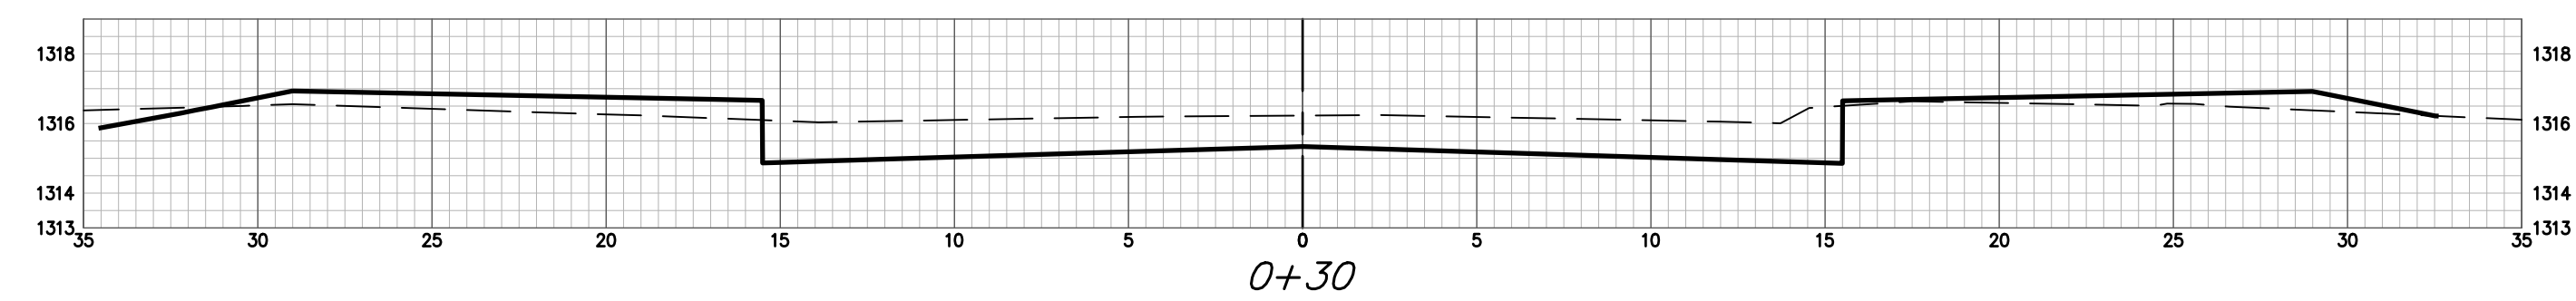
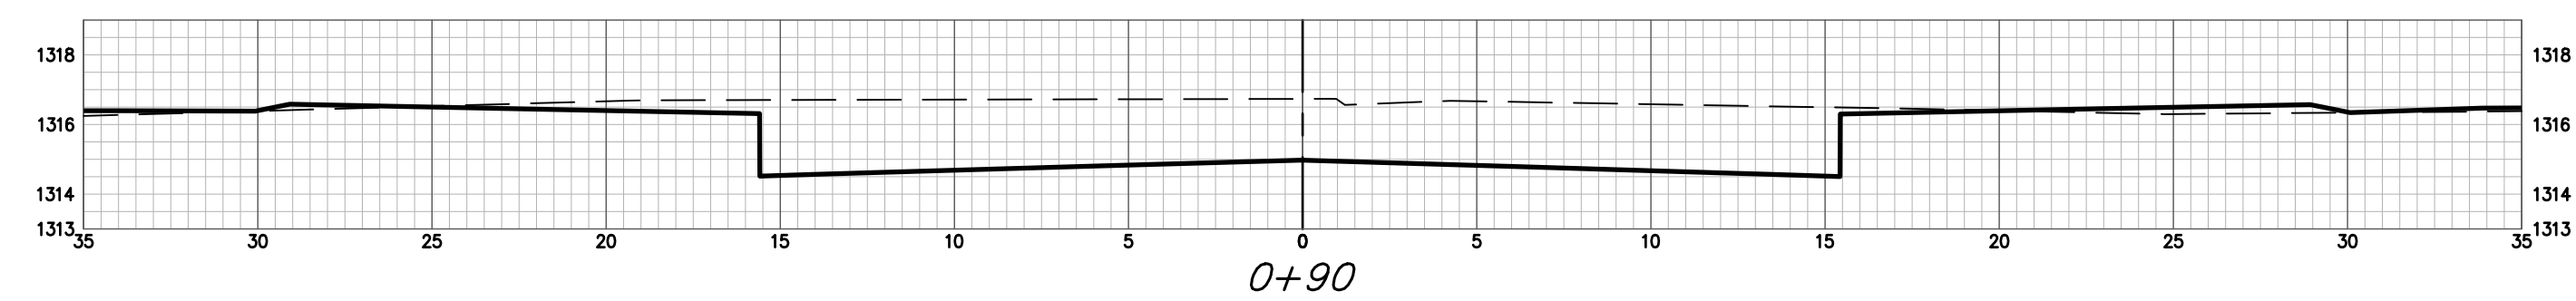



NY 2 N CL CY Excavation (unadjusted)			
Station	Area	Volume	Total
0+00	37.59	0.00	0.00
0+30	33.54	39.52	39.52
0+90	62.06	105.68	145.19
1+23.65	119.32	114.59	259.78

NY 2 N CL CY Loose Fill (unadjusted)			
Station	Area	Volume	Total
0+00	4.27	0.00	0.00
0+30	10.95	8.39	8.39
0+90	2.54	14.86	23.26
1+23.65	0.84	2.10	25.35

NY 2 N CL CY Compacted Fill (unadjusted)			
Station	Area	Volume	Total
0+00	0.00	0.00	0.00
0+30	0.00	0.00	0.00
0+90	0.00	0.00	0.00
1+23.65	0.00	0.00	0.00

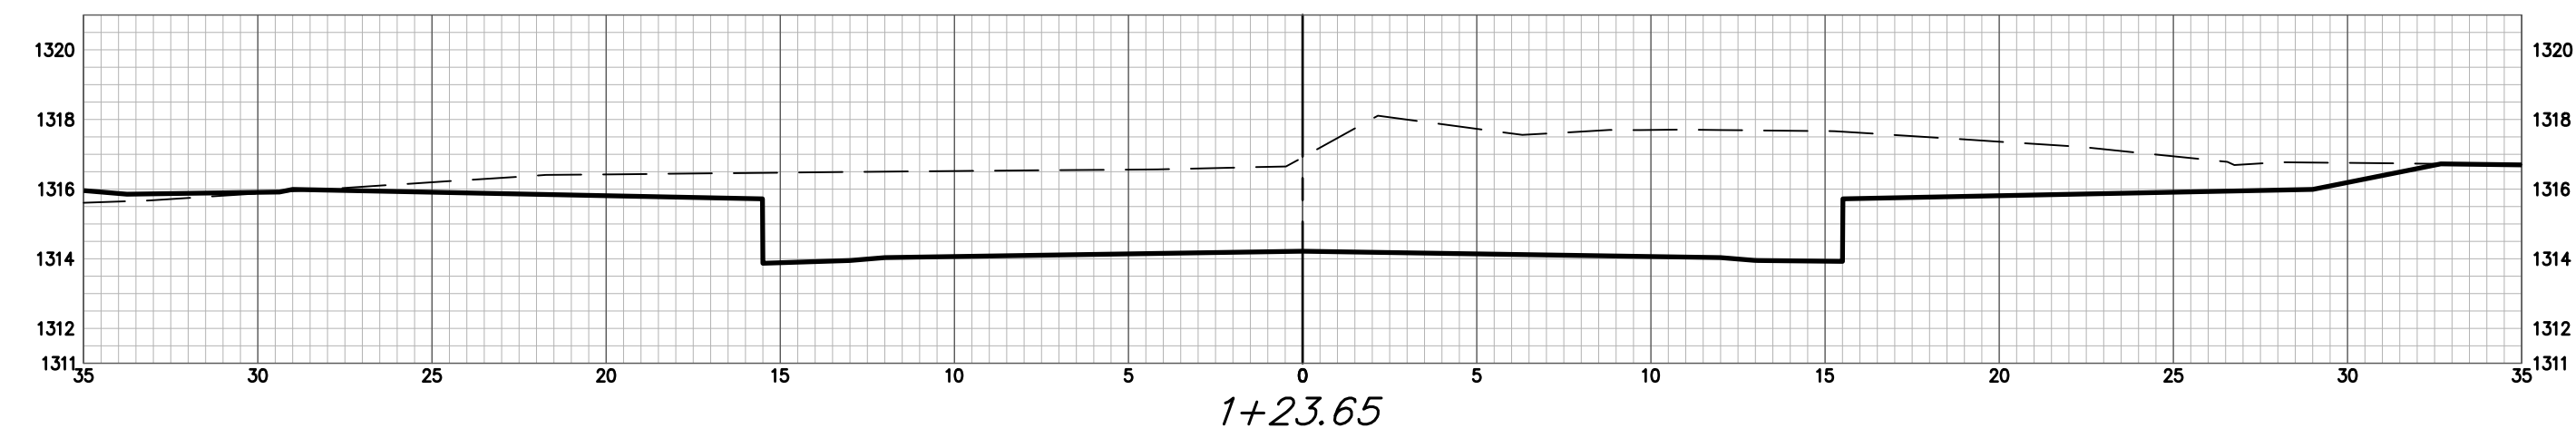

NEW YORK AVE

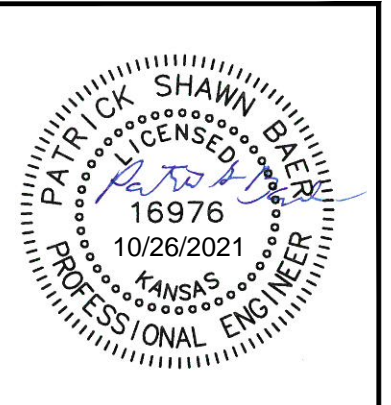

**BAUGHMAN  
COMPANY**  
315 Ellis St.  
Wichita, KS 67211  
316-262-7271  
BaughmanCo.com

CORNEJO INDUSTRIAL  
DISTRICT

**CROSS  
SECTIONS**

STREET IMPROVEMENTS  
Street Paving Improvements

PROJECT NUMBER:  
472-2021-085726

DESIGN: PSB DRAWN: HJW

DATE: Oct. 26, 2021

SHEET **59** OF **62**

File: E:\Projects\Cornejo Industrial District\_20-11-P603\Engineering\Phase 1 (only if Multiple Phases)\STR Plans\STR.dwg