

CITY OF WICHITA, KANSAS
NEIL D. CABLE, P.E., CITY ENGINEER

ZOO BOULEVARD BIKE PATH

**PHASE 2,
LANDSCAPING**

FROM
CENTRAL TO WESTDALE DRIVE


CITY OF WICHITA PROJECT NO. **472-83442**
OCA NO. **706832**
FEDERAL AID PROJECT NO. **87 TE-0159-01**

INDEX OF SHEETS

1. TITLE SHEET
2. TYPICAL SECTIONS
- 3.-10. PLAN SHEETS - BIKE PATH
11. TRAFFIC SIGNAL PLAN - WEST STREET
12. TRAFFIC SIGNAL PLAN - 9TH STREET
13. TRAFFIC SIGNAL WIRING AND QUANTITIES
14. TRAFFIC SIGNAL PEDESTAL & CONCRETE BASE DETAIL SHEET
15. POWER POLE AND SPAN POLE ASSEMBLY DETAILS
16. SERVICE/JUNCTION BOX, CONTROLLER PAD CONSTRUCTION/INSTALLATION DETAILS
17. SUMMARY OF QUANTITIES
18. ORNAMENTAL STEEL FENCE DETAILS
19. TYPICAL MISC. PAVEMENT MARKING AND SIGNING DETAILS
20. TRAFFIC CONTROL PLAN
21. TRAFFIC CONTROL DETAILS
- 21-24. SOIL EROSION BMP DETAILS

PROJECT BENCHMARKS:

- BM #200 - CHISELED "d" N. END MEDIAN 150'± N. OF CENTRAL 43' WSW OF AT&T MARKER #706.
ELEV.= 121.75
- BM #201 - CHISELED "d" NE. CURB ZOO BLVD. NEAR AT&T MARKER #705 ACROSS FROM N. DRIVE ZOO BLVD. APTS.
ELEV.= 120.45
- BM #202 - CHISELED "d" NE. CURB ZOO BLVD 250'± SE. OF Q JOANN EXTENDED NEAR AT&T MARKER #704.
ELEV.= 119.61
- BM #203 - CHISELED "d" NE. CURB ZOO BLVD. 275'± SE. OF Q WESTRIDGE EXT. NEAR AT&T MARKER #703.
ELEV.= 120.57
- BM #204 - CHISELED "d" NE. CURB ZOO BLVD. 175'± SE. OF Q KESSLER EXT. 50'± N. OF CITY OF WICHITA VAULT.
ELEV.= 122.12
- BM #205 - RAILROAD SPIKE N. FACE POWER POLE WITH METER NE OF POWER AND LIGHT POLE AT NE CORNER OF ZOO BLVD. AND WEST STREET.
ELEV.= 126.22
- BM #206 - RAILROAD SPIKE IN E. FACE OF LIGHT POLE AT S.E. CORNER OF 13TH ST. AND ZOO BLVD.
ELEV.= 134.54

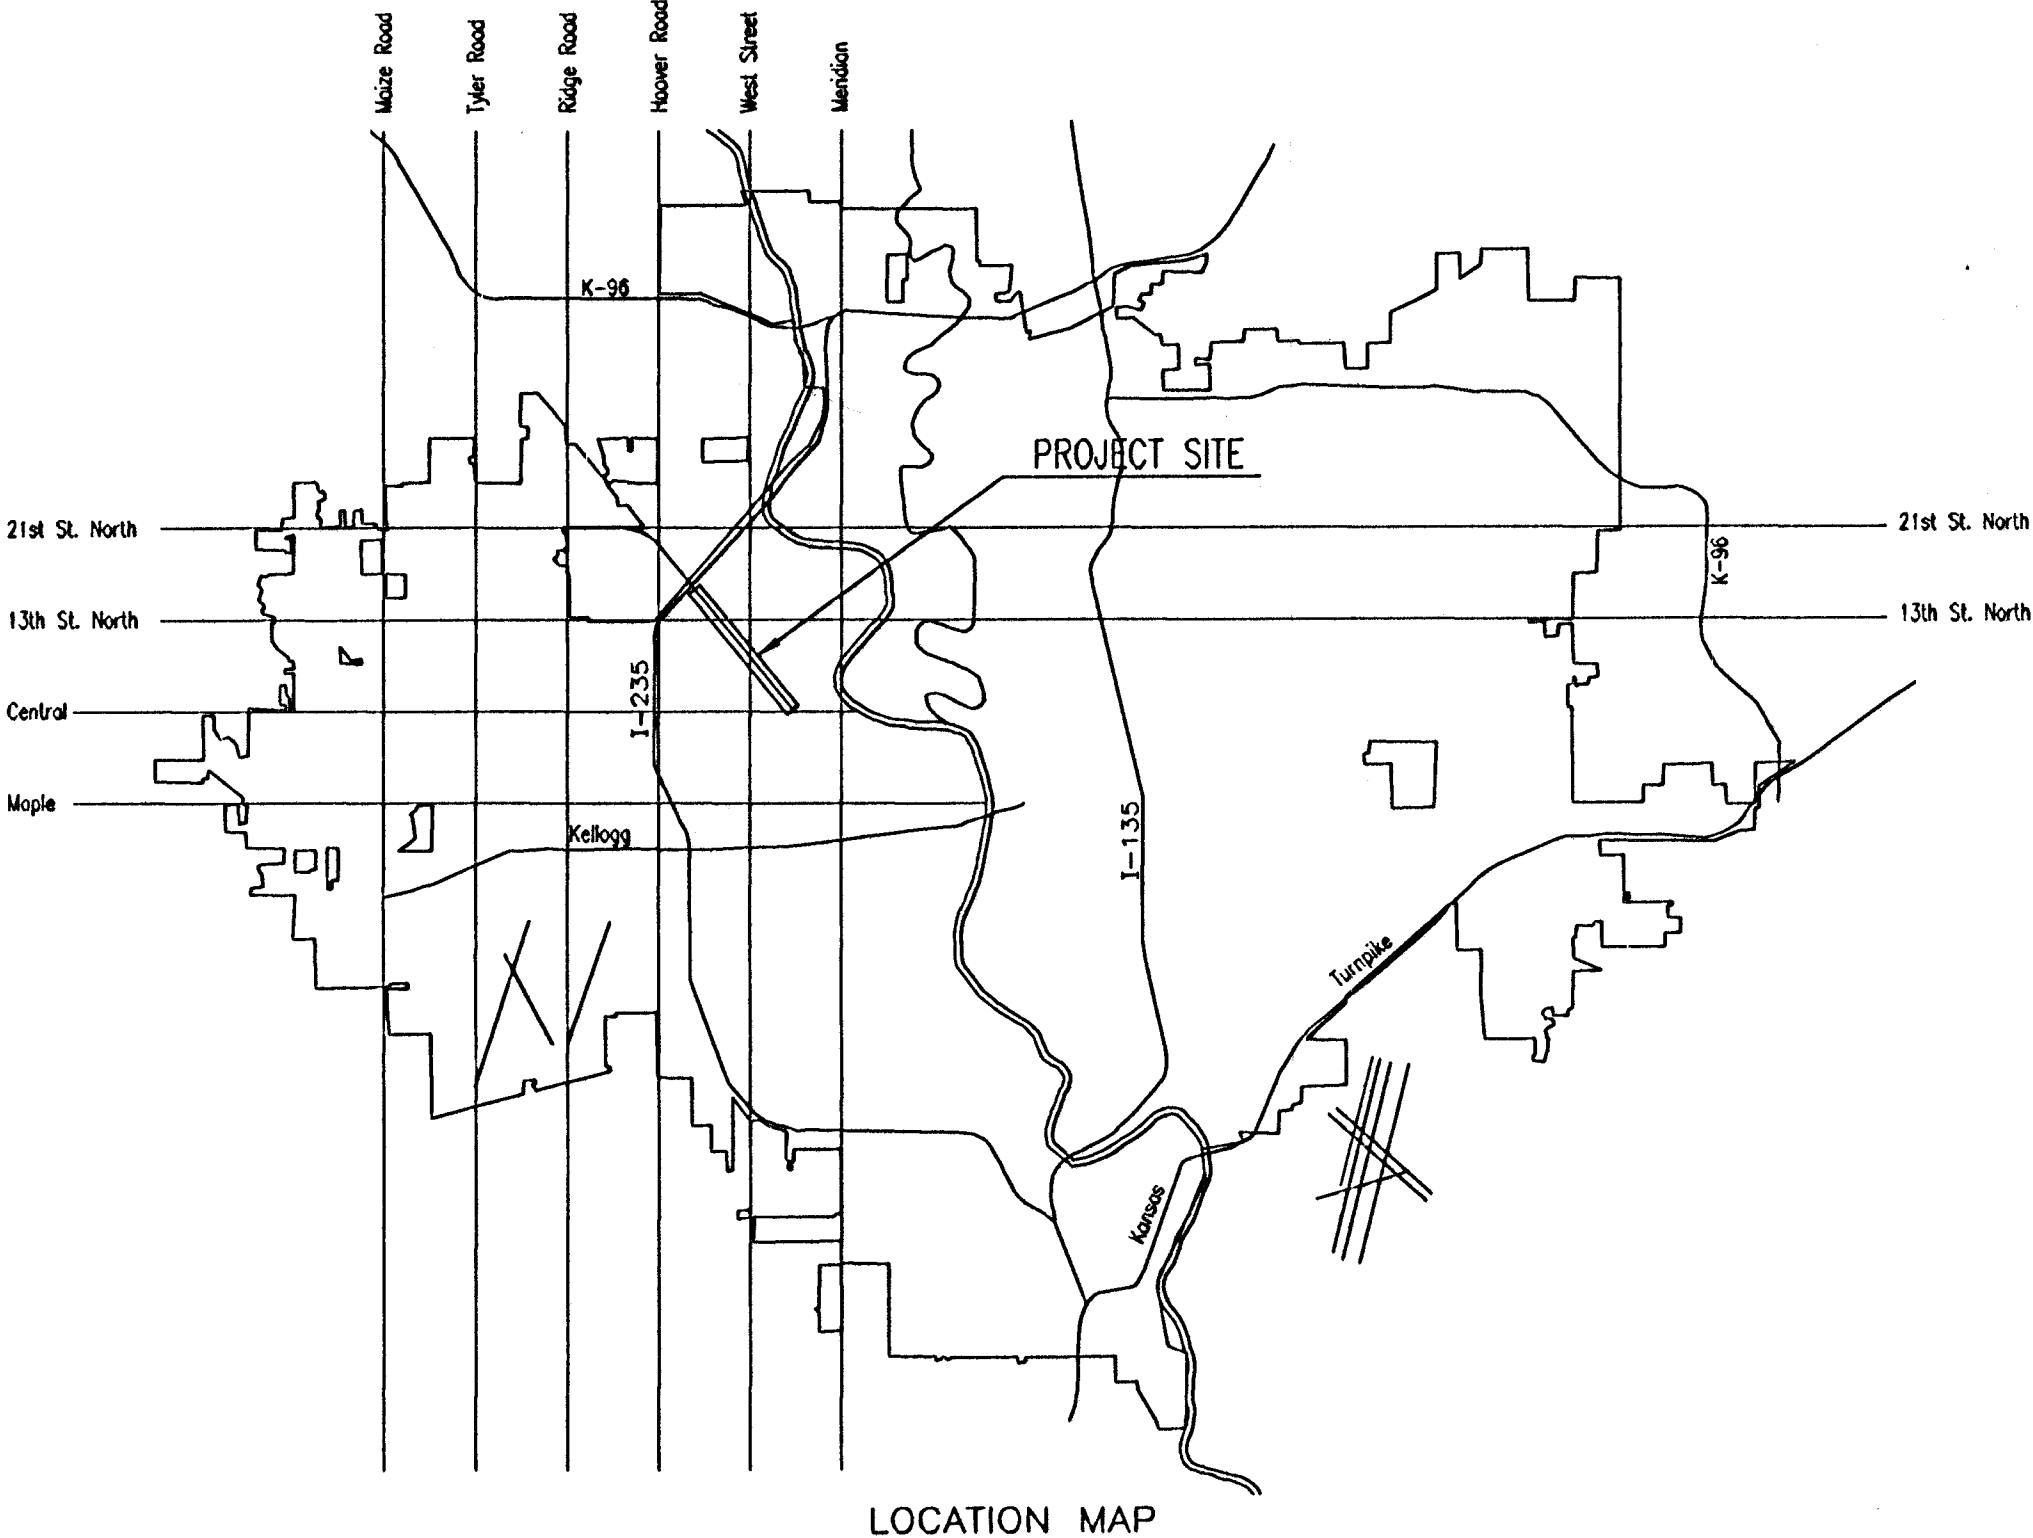

SEPTEMBER 2001

PLANS PREPARED BY

PROFESSIONAL ENGINEERING CONSULTANTS, P.A.
ENGINEERS
WICHITA, KANSAS

