




**SOUTH SENECA WATER MAIN ADJUSTMENTS MAIN 1 AND MAIN 2**

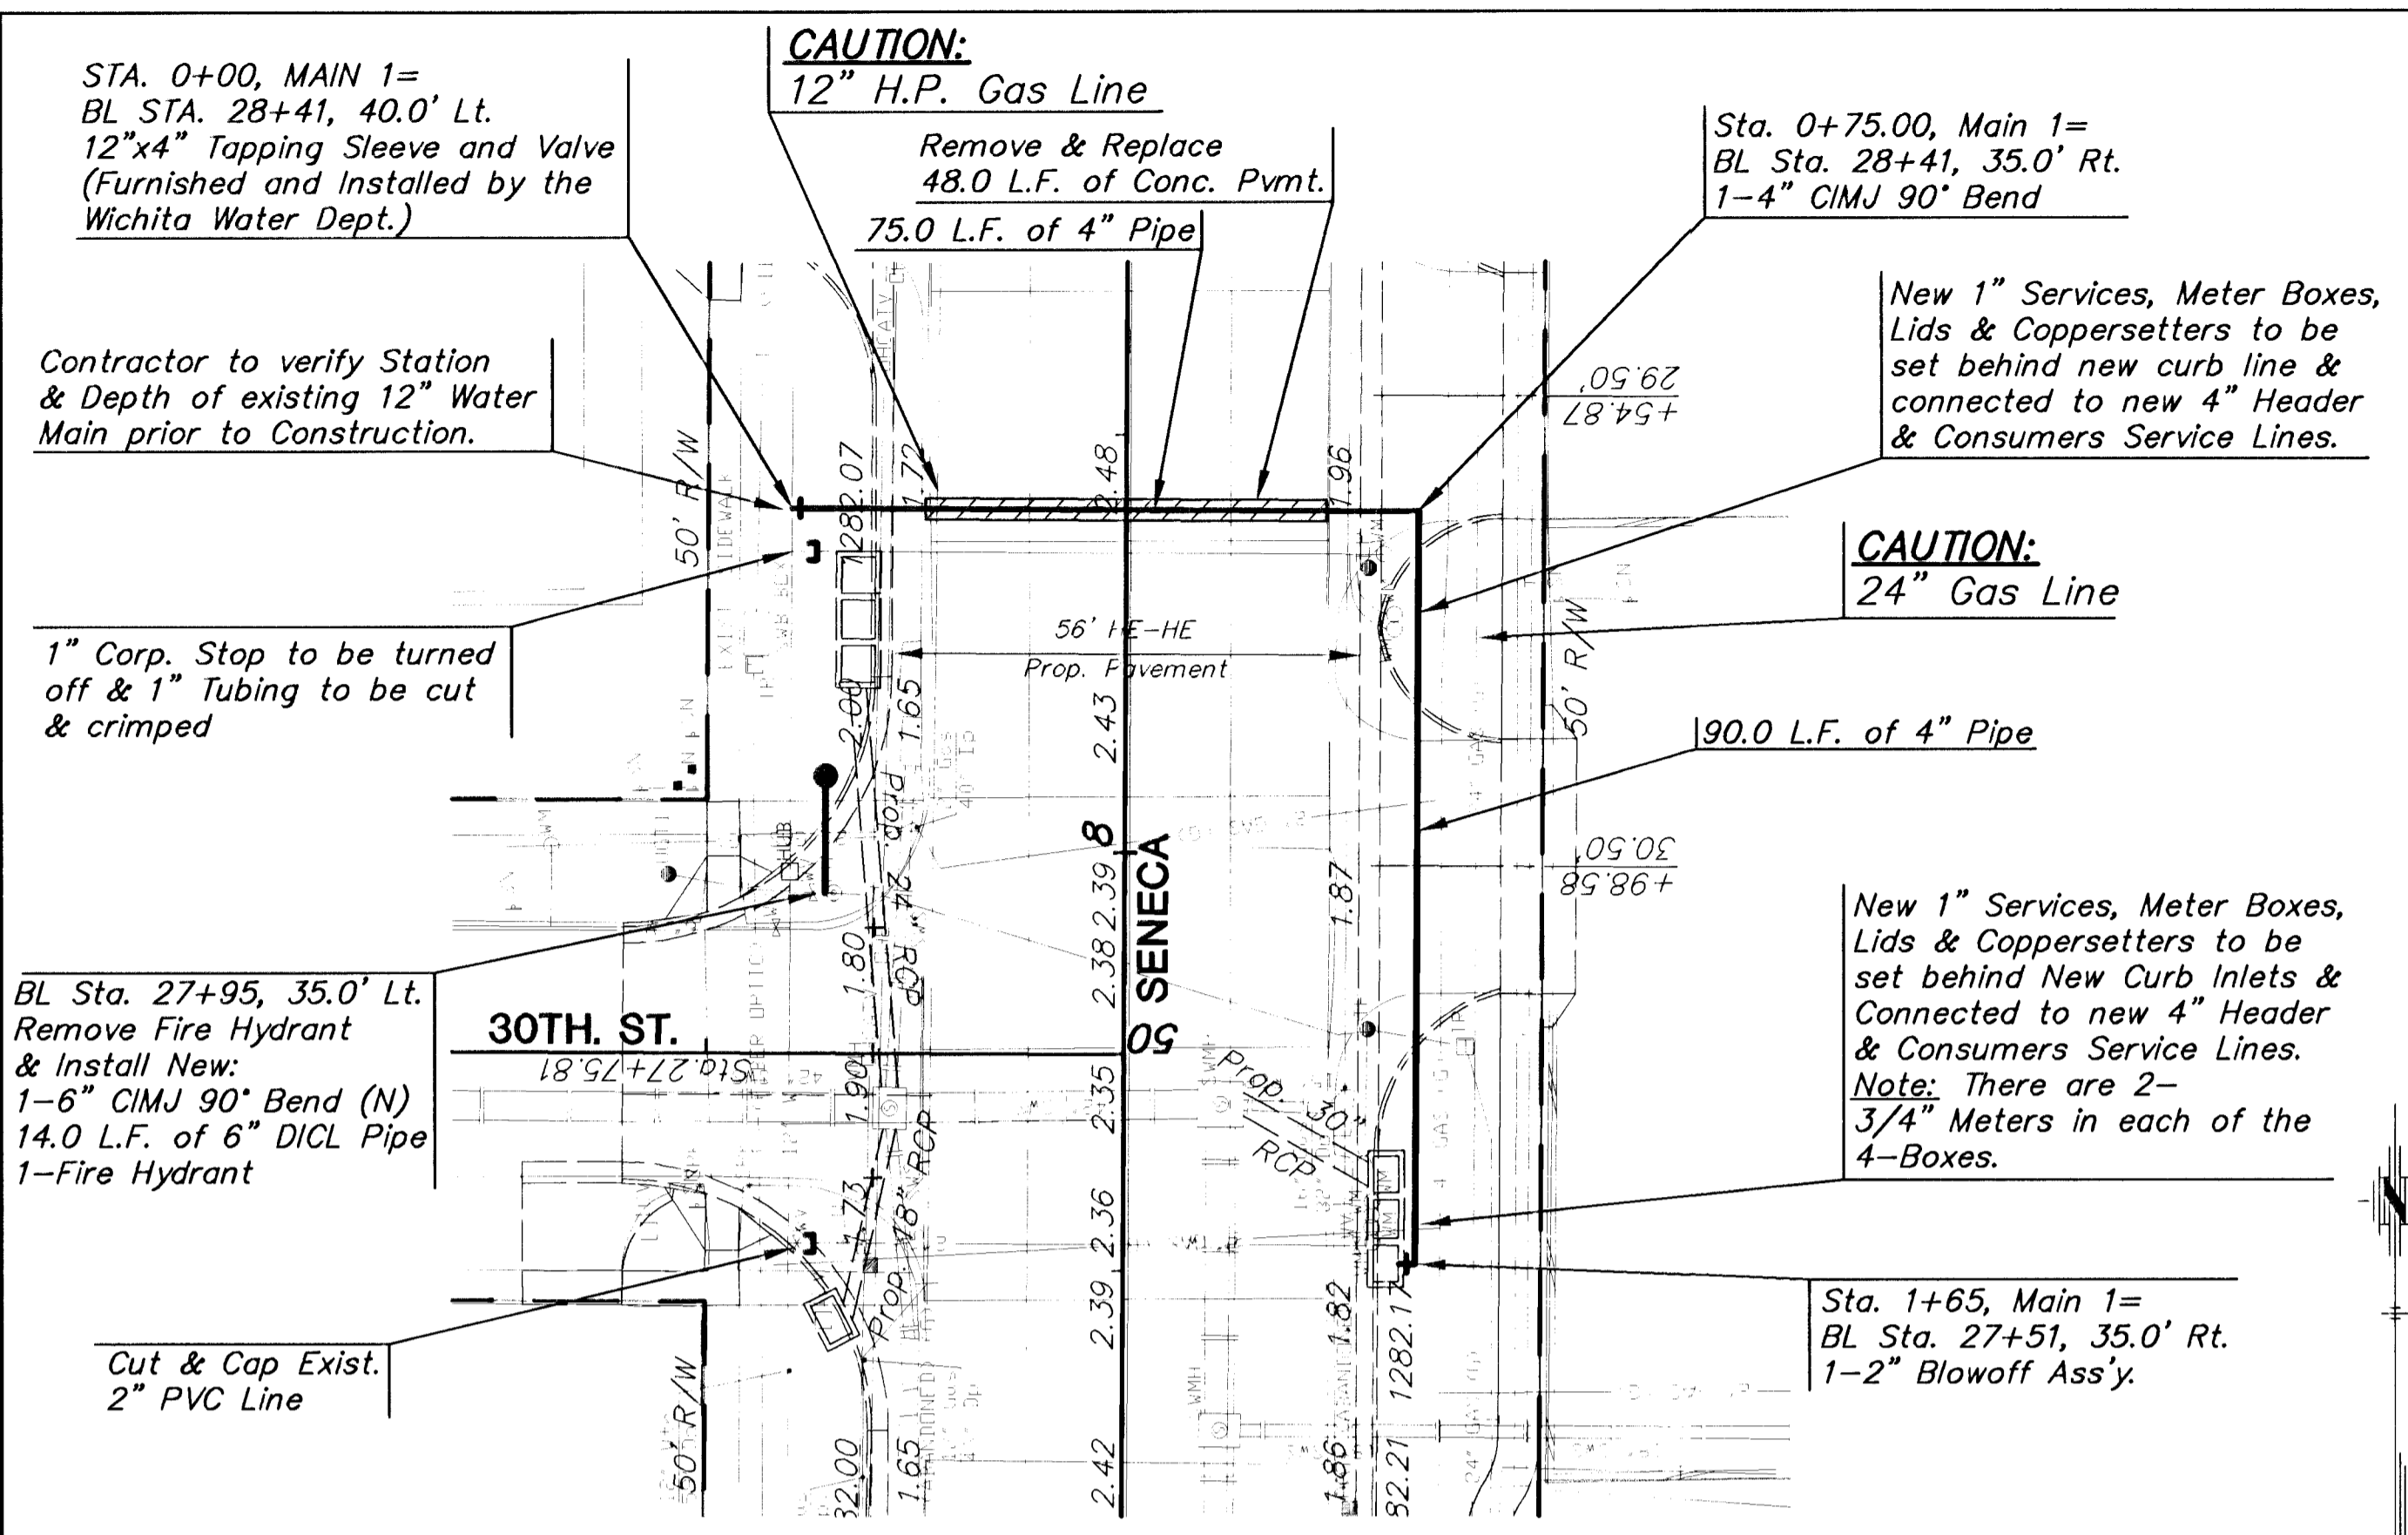


**PLAN - MAIN 1**  
SCALE: 1" = 20'

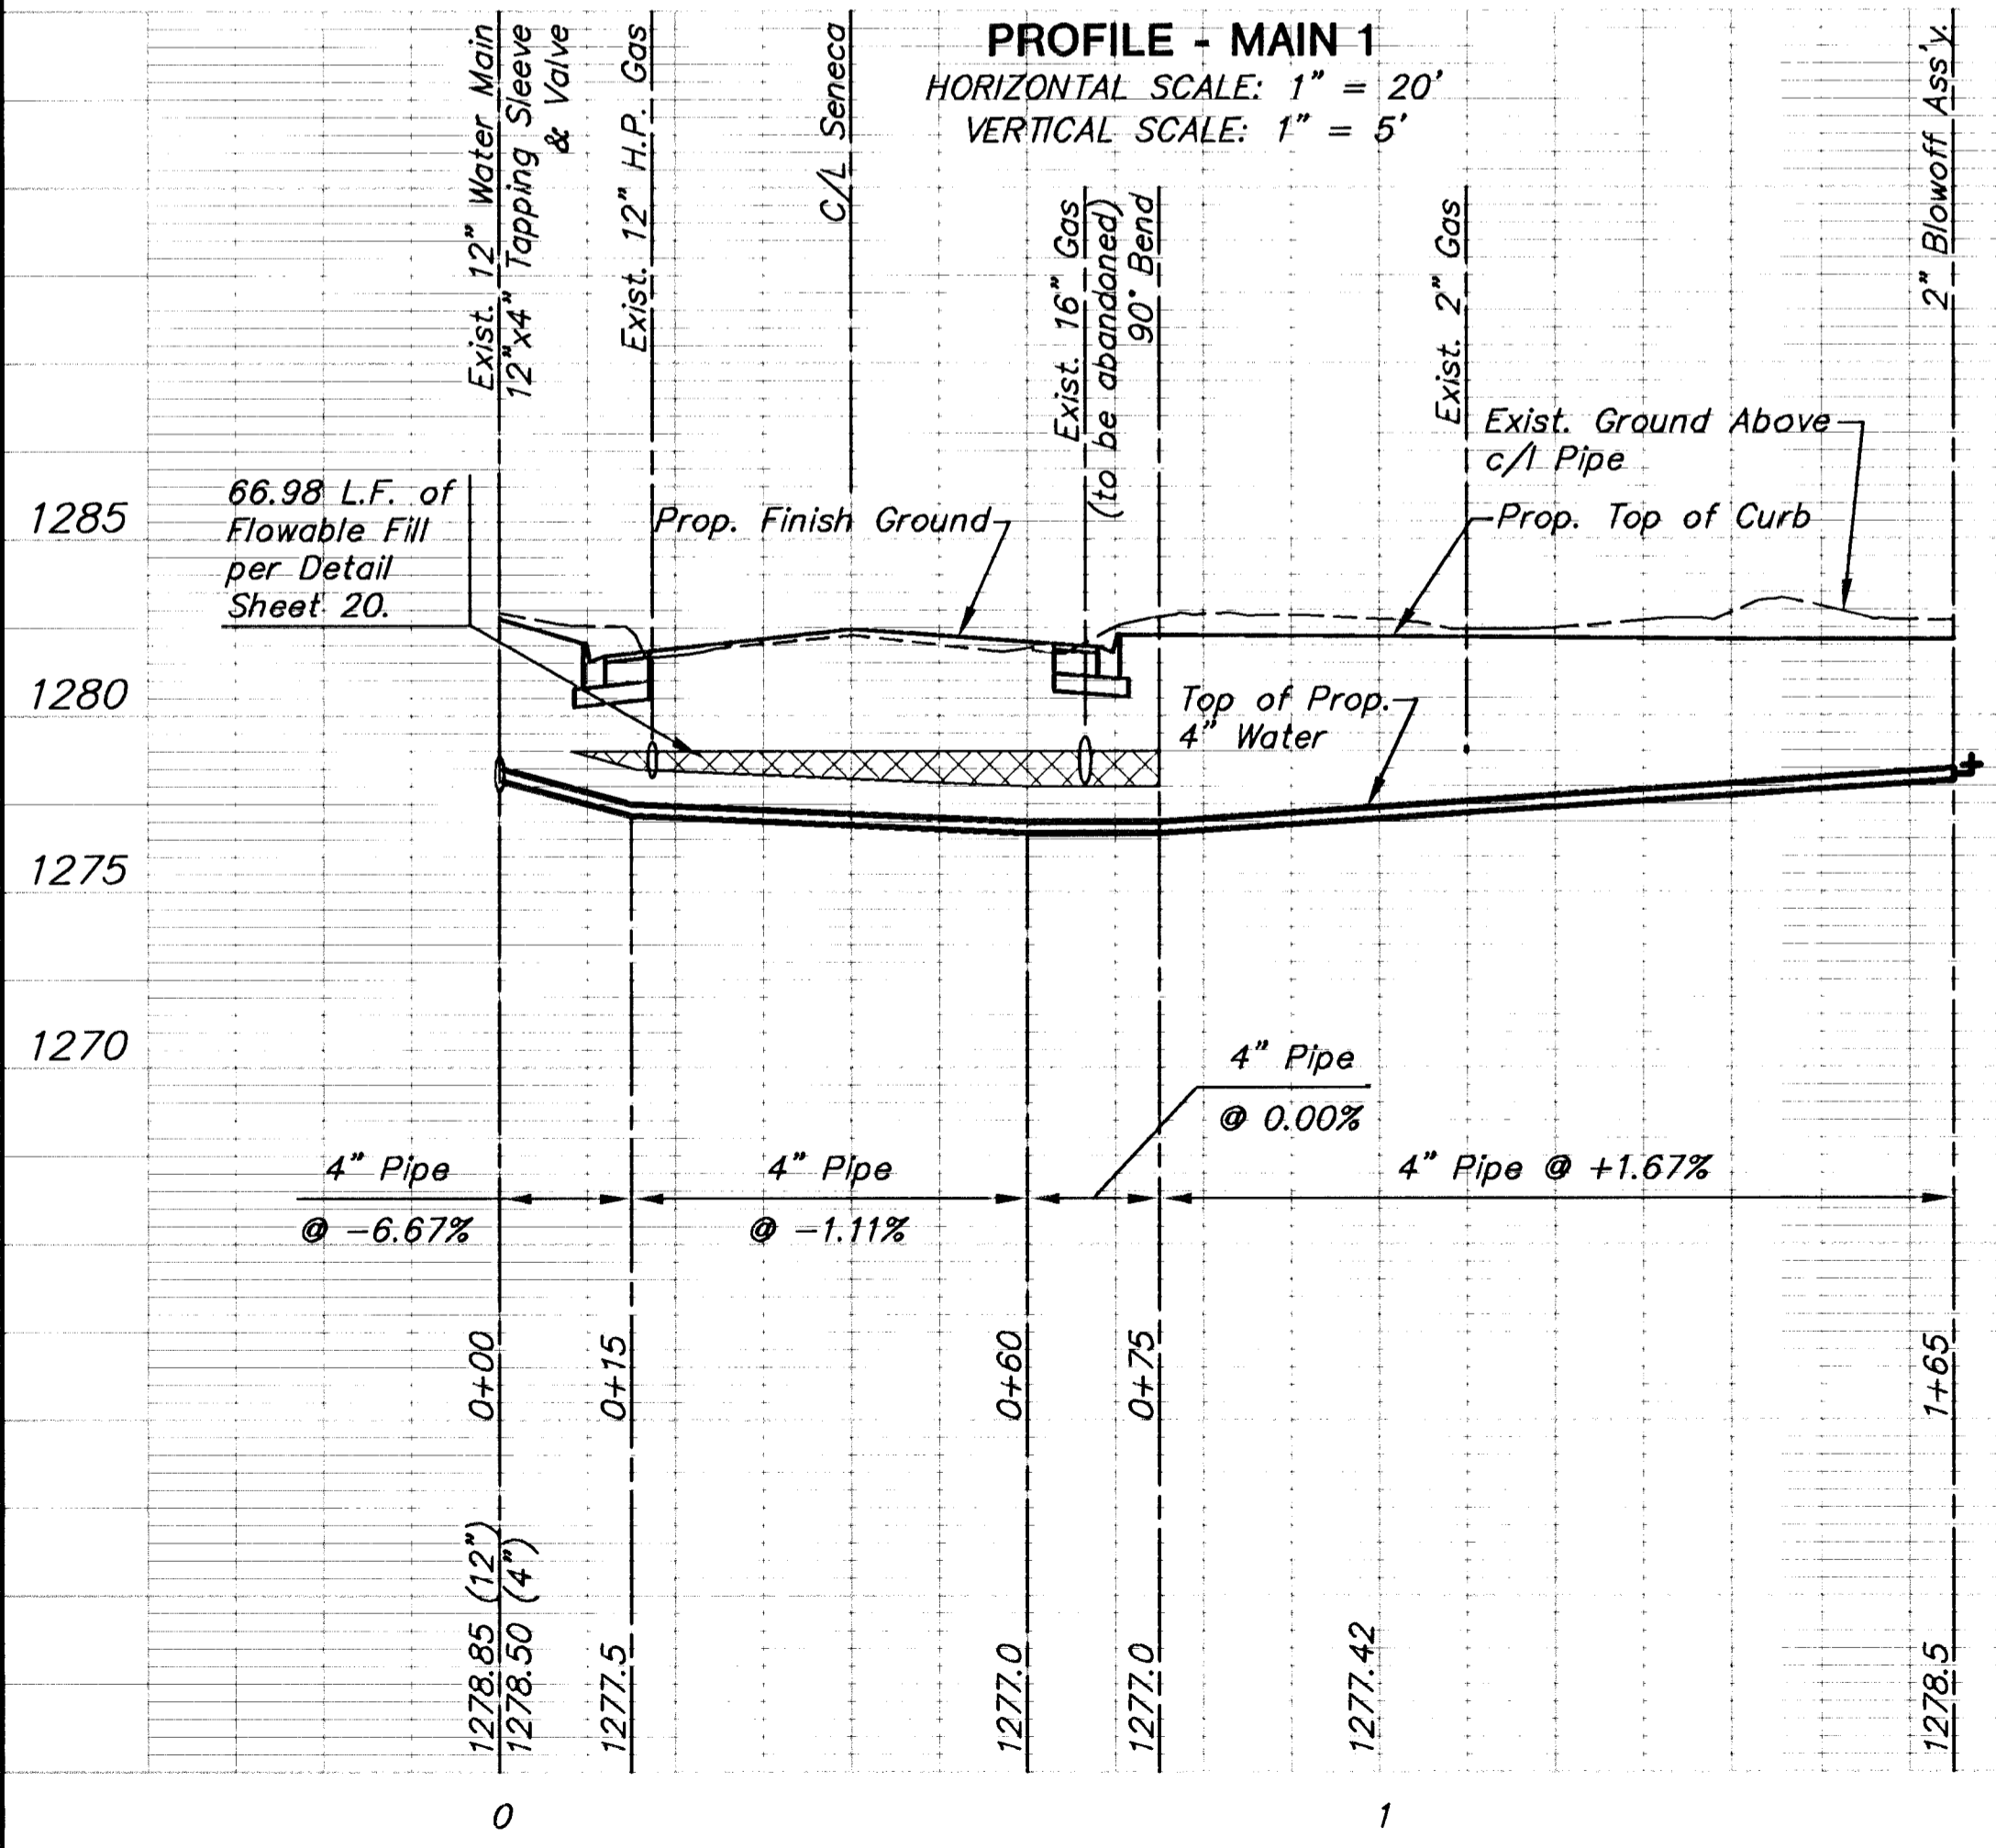

**PROFILE - MAIN 1**  
HORIZONTAL SCALE: 1" = 20'  
VERTICAL SCALE: 1" = 5'

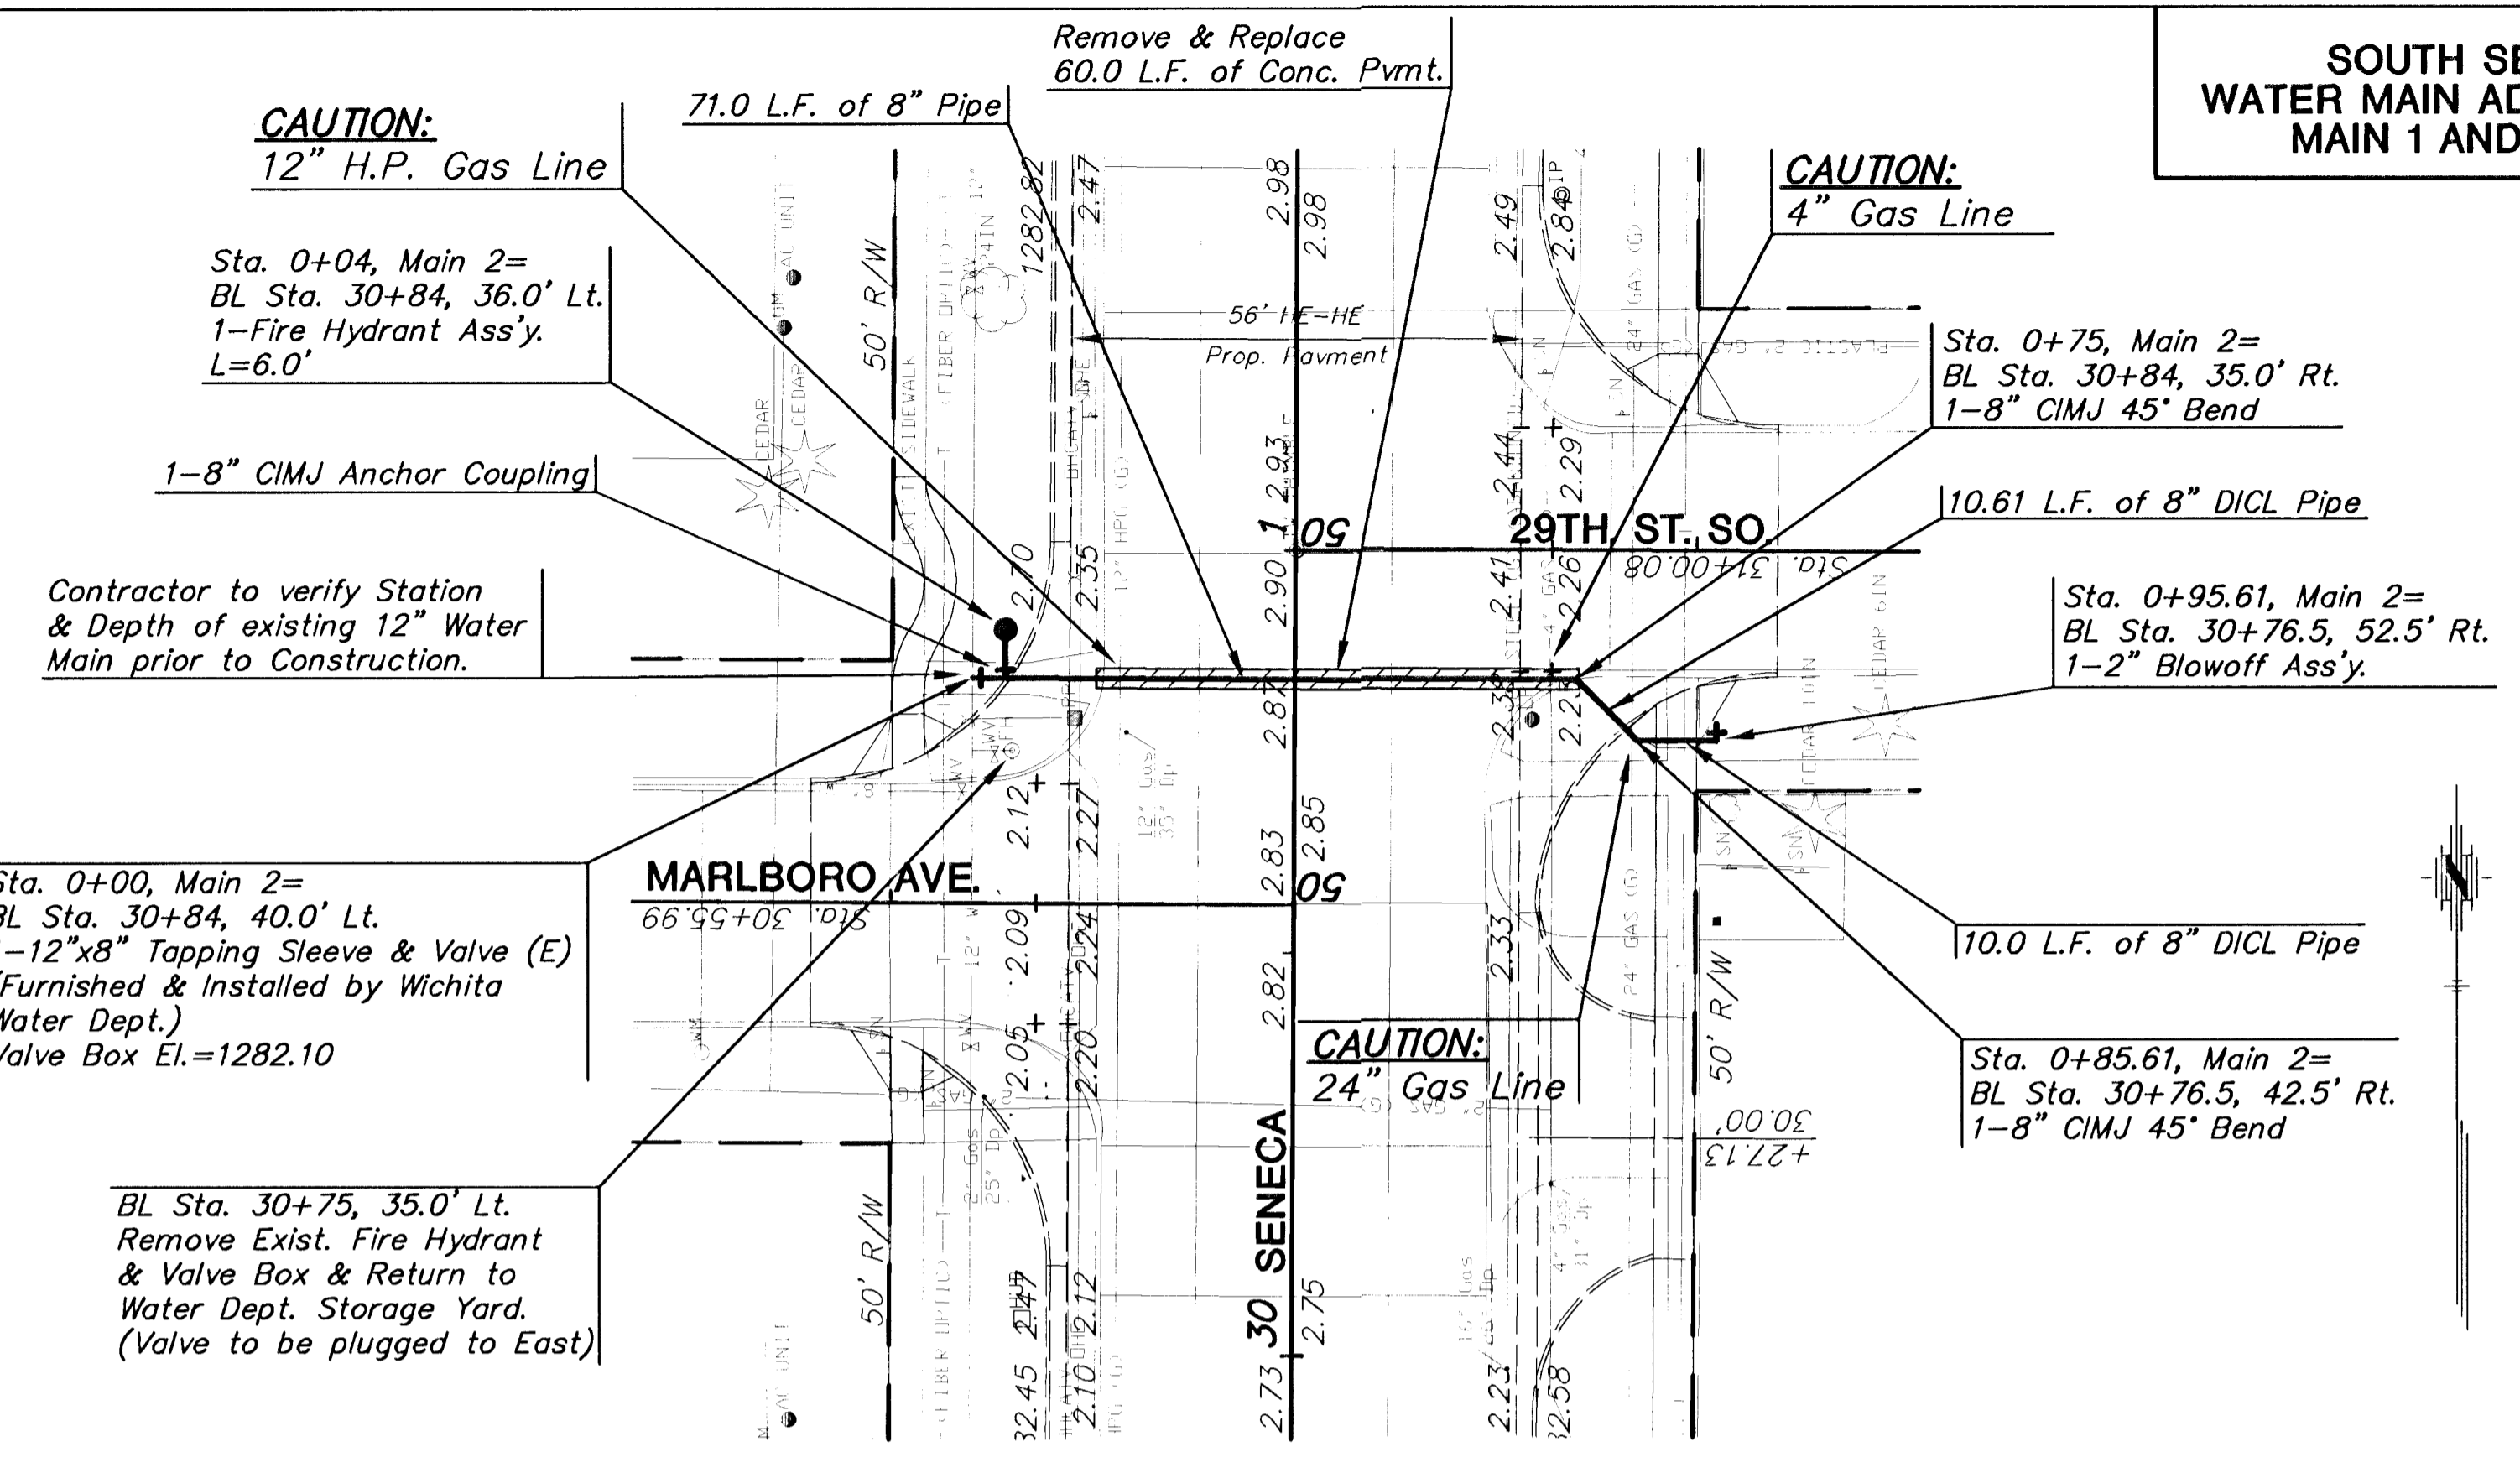

**PLAN - MAIN 2**  
SCALE: 1" = 20'

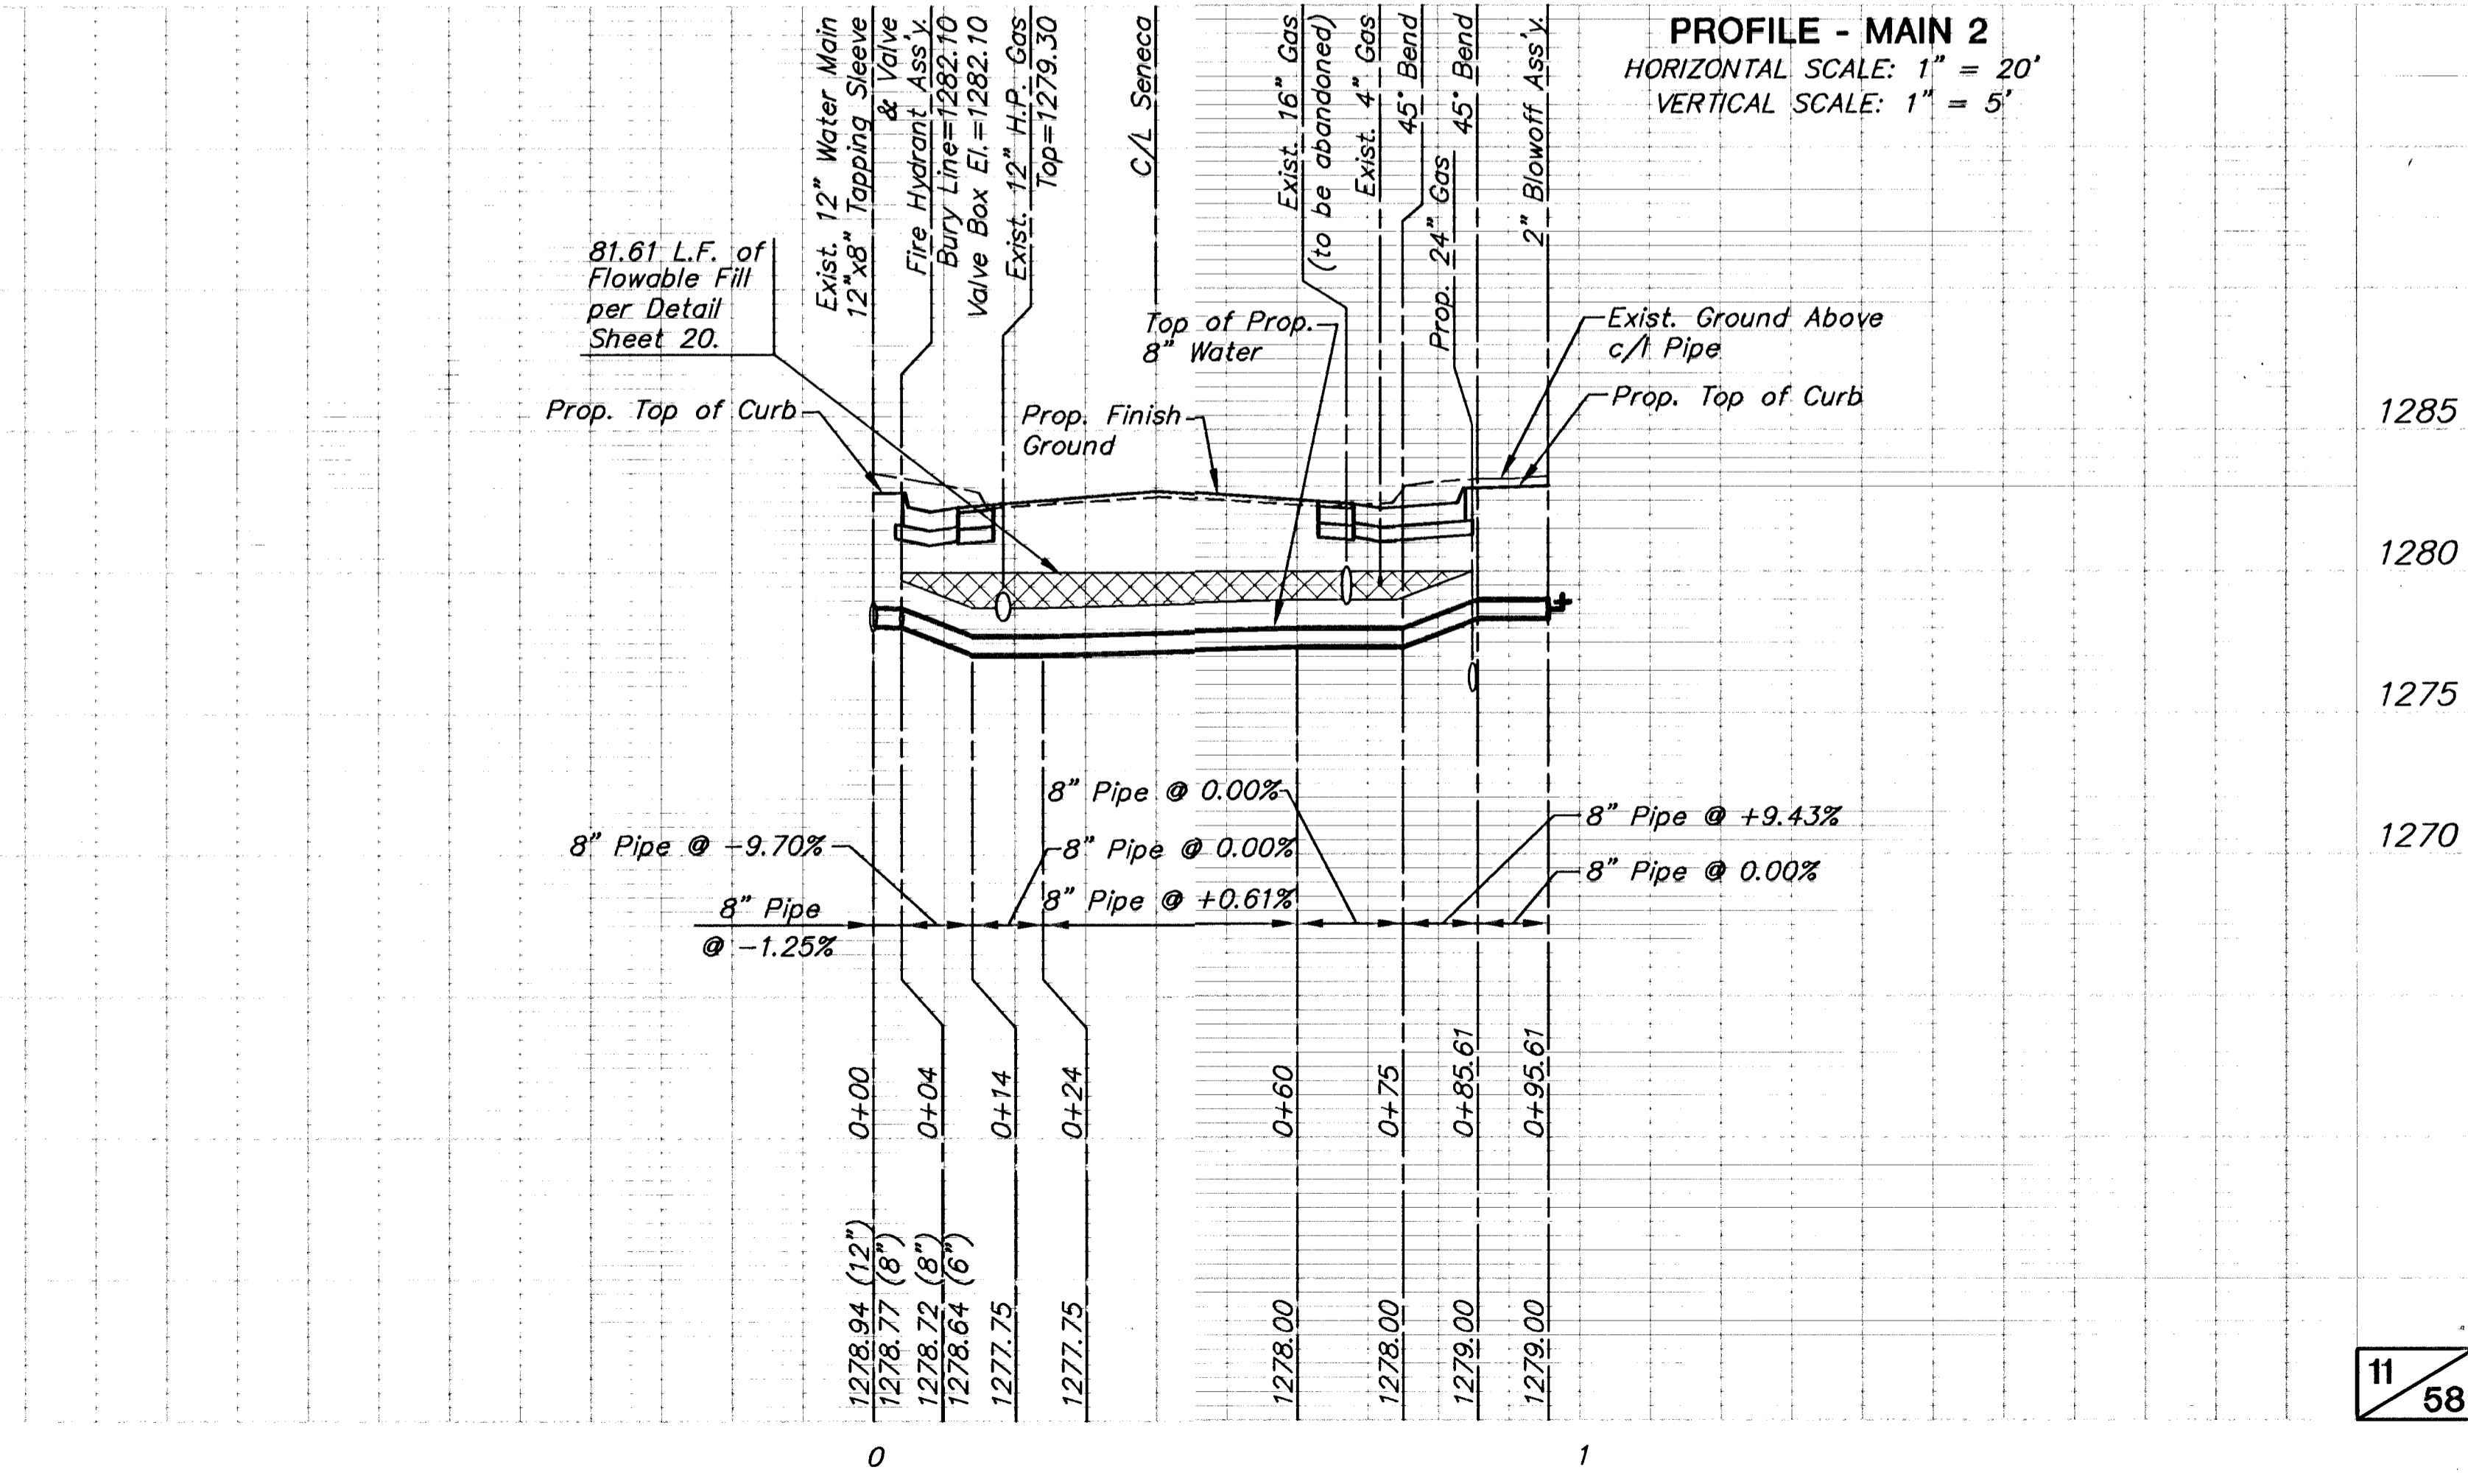

**PROFILE - MAIN 2**  
HORIZONTAL SCALE: 1" = 20'  
VERTICAL SCALE: 1" = 5'

H:\ACTIV\SENECA\94005-2\WATER\94005 C1.DWG Wed May 03 09:37:06 2000