

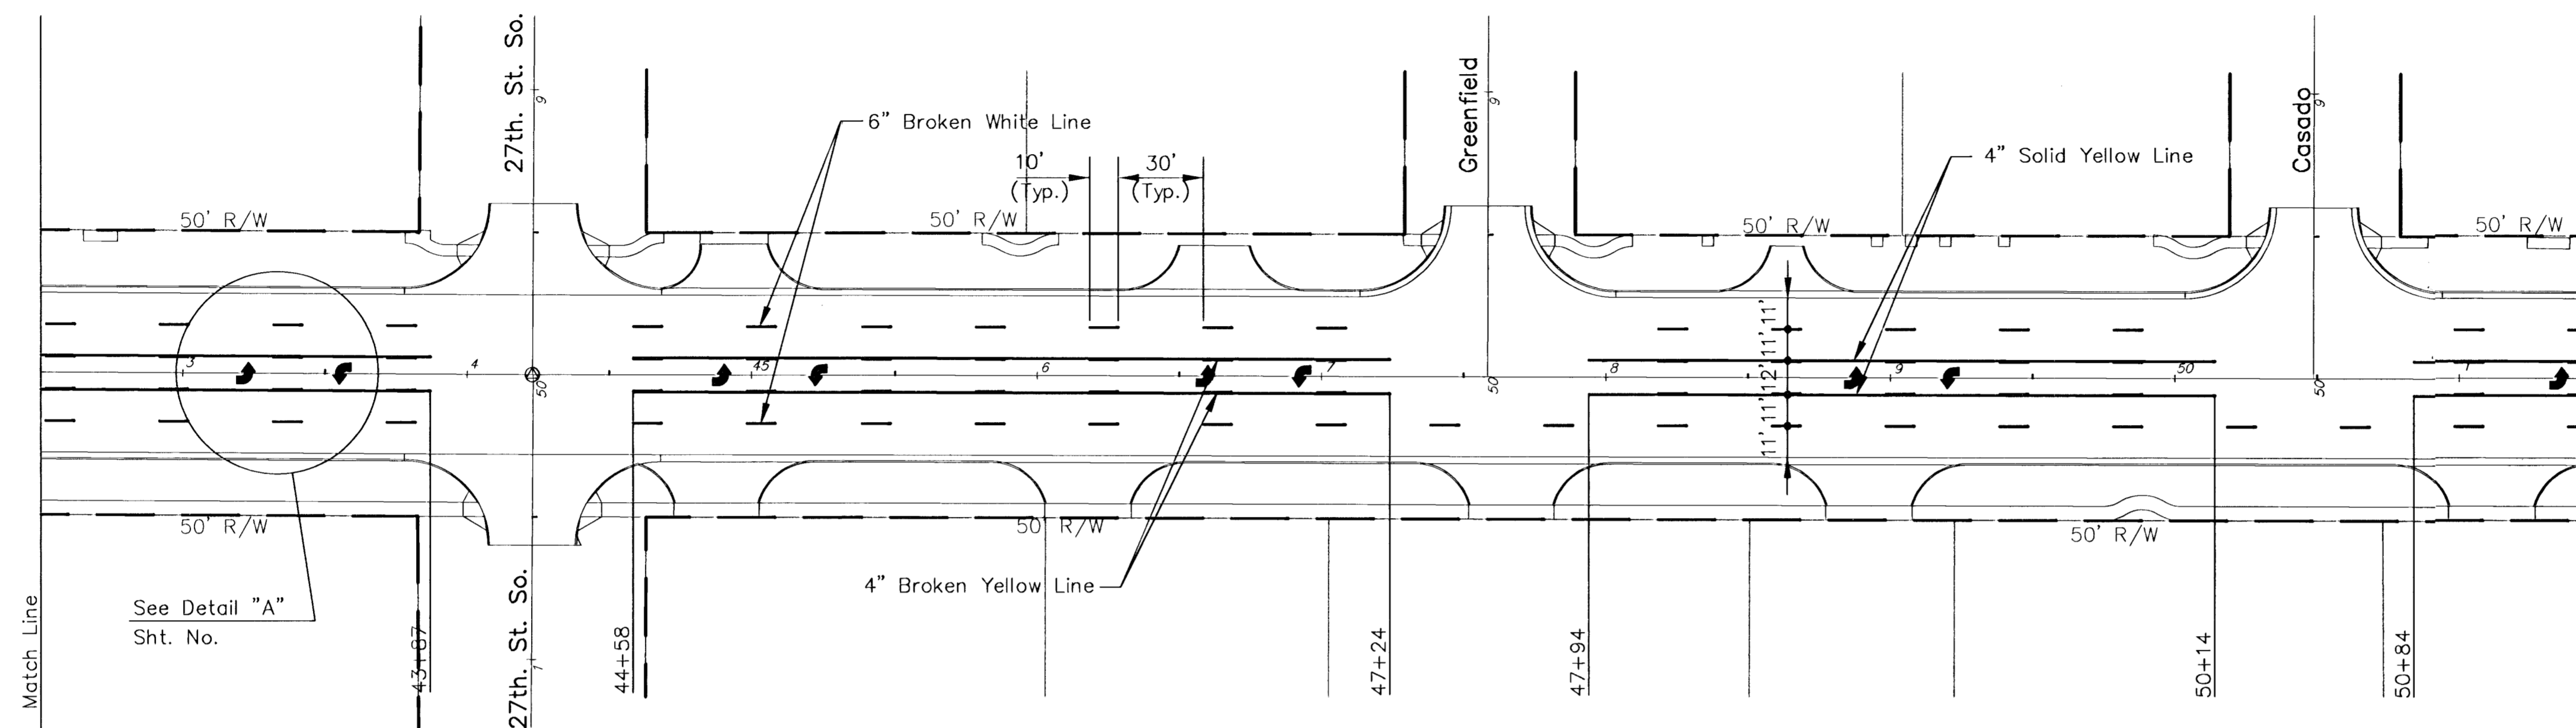



FHWA REG NO.	STATE	PROJECT NO.	YEAR	SHEET NO.	SHEETS
7	KANSAS	472-83084	2000	33	58

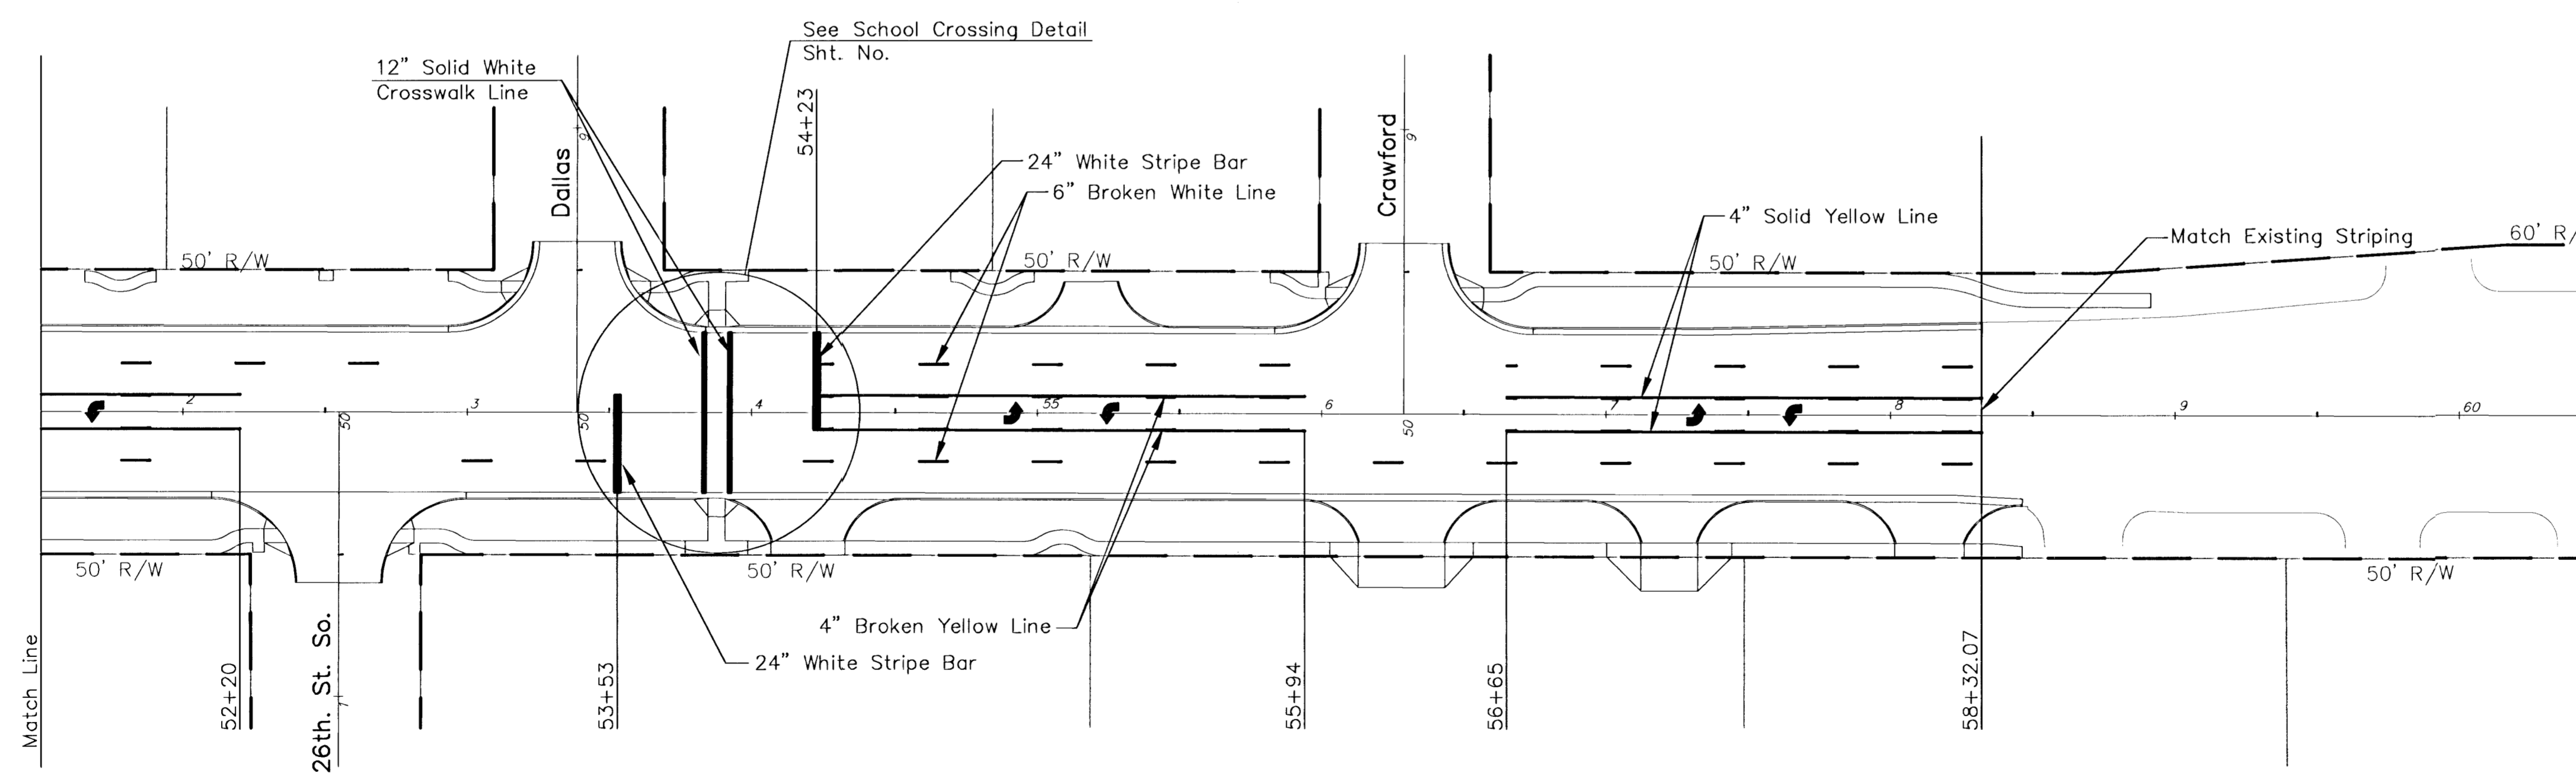

SENECA STREET - STA. 42+50 TO STA. 51+50

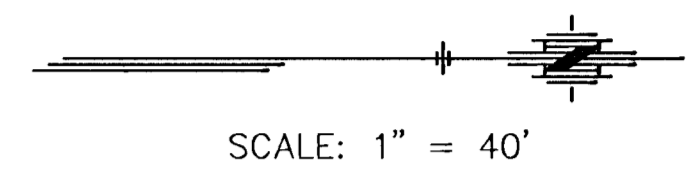

SENECA STREET - STA. 51+50 TO STA. 57+87.82

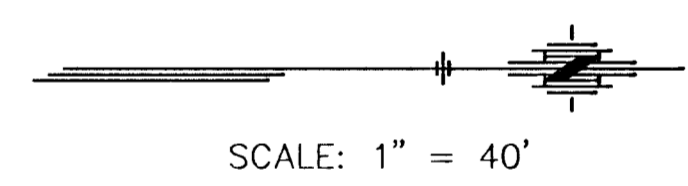

KANSAS DEPARTMENT OF TRANSPORTATION

**SENECA STREET
PAVEMENT MARKING PLAN**

PROJECT NO. 472-83084 SEDGWICK CO.

MID-KANSAS ENGINEERING CONSULTANTS, INC.
WICHITA, KANSAS

DESIGNED BY: DCH	CHECKED BY: DCH
DRAWN BY: WNJ	DATE: MAY 1, 2000 SHEET 33 OF 58

H:\CIVIL\SENECA\94005-2\STRIP\94055TP2.DWG Mon May 01 16:36:47 2000

94055TP2